


Rev	Date	By	Description
A	26/04/2024	JF	Updated for tender issue

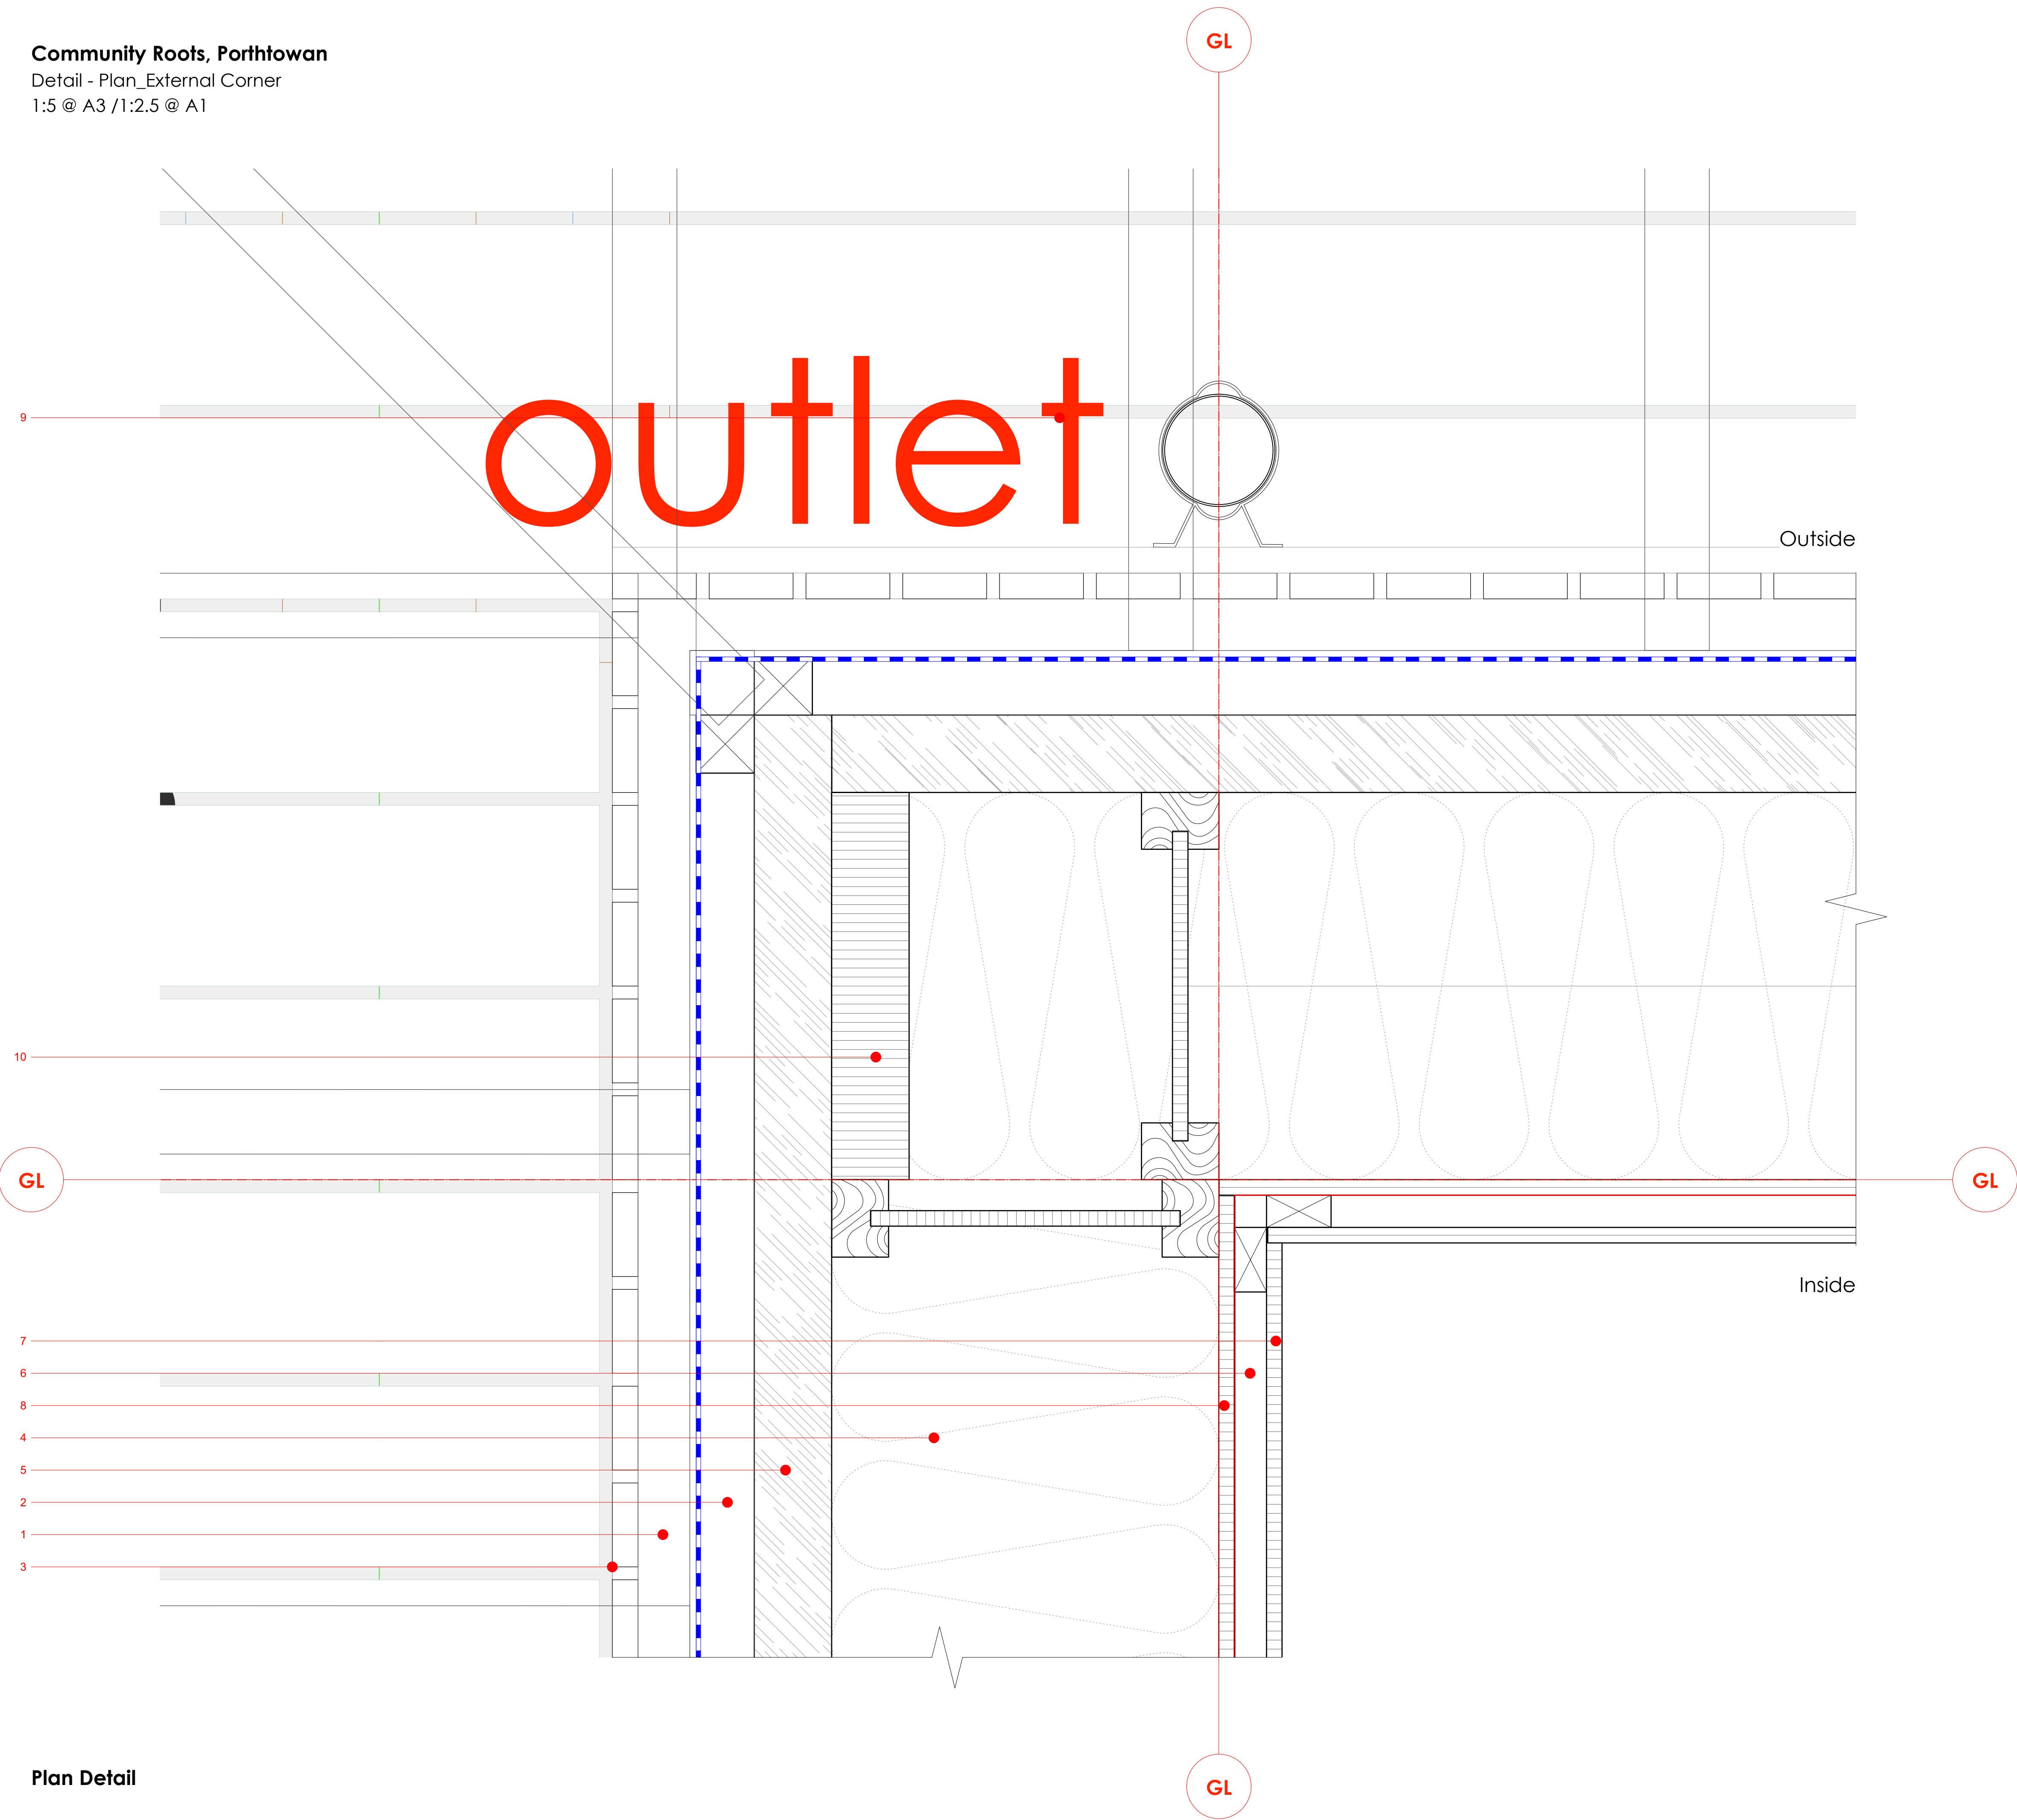

- Notes**
1. Batten - Treated - 45mm x 45mm - Painted Black - S/S Fixing @ 400 Centres
 2. Batten - Treated - Counter - 45mm x 45mm - Painted Black - S/S Fixing @ 400 Centres
 3. Cladding - Timber - 20x65mm with 10mm gaps between boards - Larch - Vertical
 4. Insulation - warmcel - blown in cellulose
 5. Insulation - Wood Fibre - Pavatex Isolair T&G Board - 60mm
 6. Timber Frame - M+E Service Void 25mm
 7. Timber Frame - OSB 3 - 12mm - fired treated
 8. Timber Frame - Sheathing - Medite Smartply Airtight - 12.5mm
 9. Drainage - RWG - Downpipe - Lindab - Painted Rainwater goods - Lindab - Dark Grey (to match windows) - 75mm
 10. Timber Frame - LVL - STEICowall - 300x45mm

- MEMBRANES KEY:**
- All membranes are to be fully taped and lapped with proprietary tape as per the Architectural Specification and manufacturers standards and guidance.
- DPC - Visqueen Zedex CPT High Performance
 - DPM - Visqueen RadonBlok 400
 - VisqueenPro Single Sided Jointing Tape
 - VisqueenPro Double Sided Jointing Tape
 - Insect Mesh
 - Breather Membrane - Ampack Amatop RF Black
 - Breather Membrane - Ampack Amatop Aero
 - Tescon Vanna Single Sided Tape
 - DPC Tray - Pro Clima Extoseal
 - Geotextile
 - EPDM
 - Vapour Control Layer - Ampatex DB90
 - Rodent Mesh - Specification TBD