


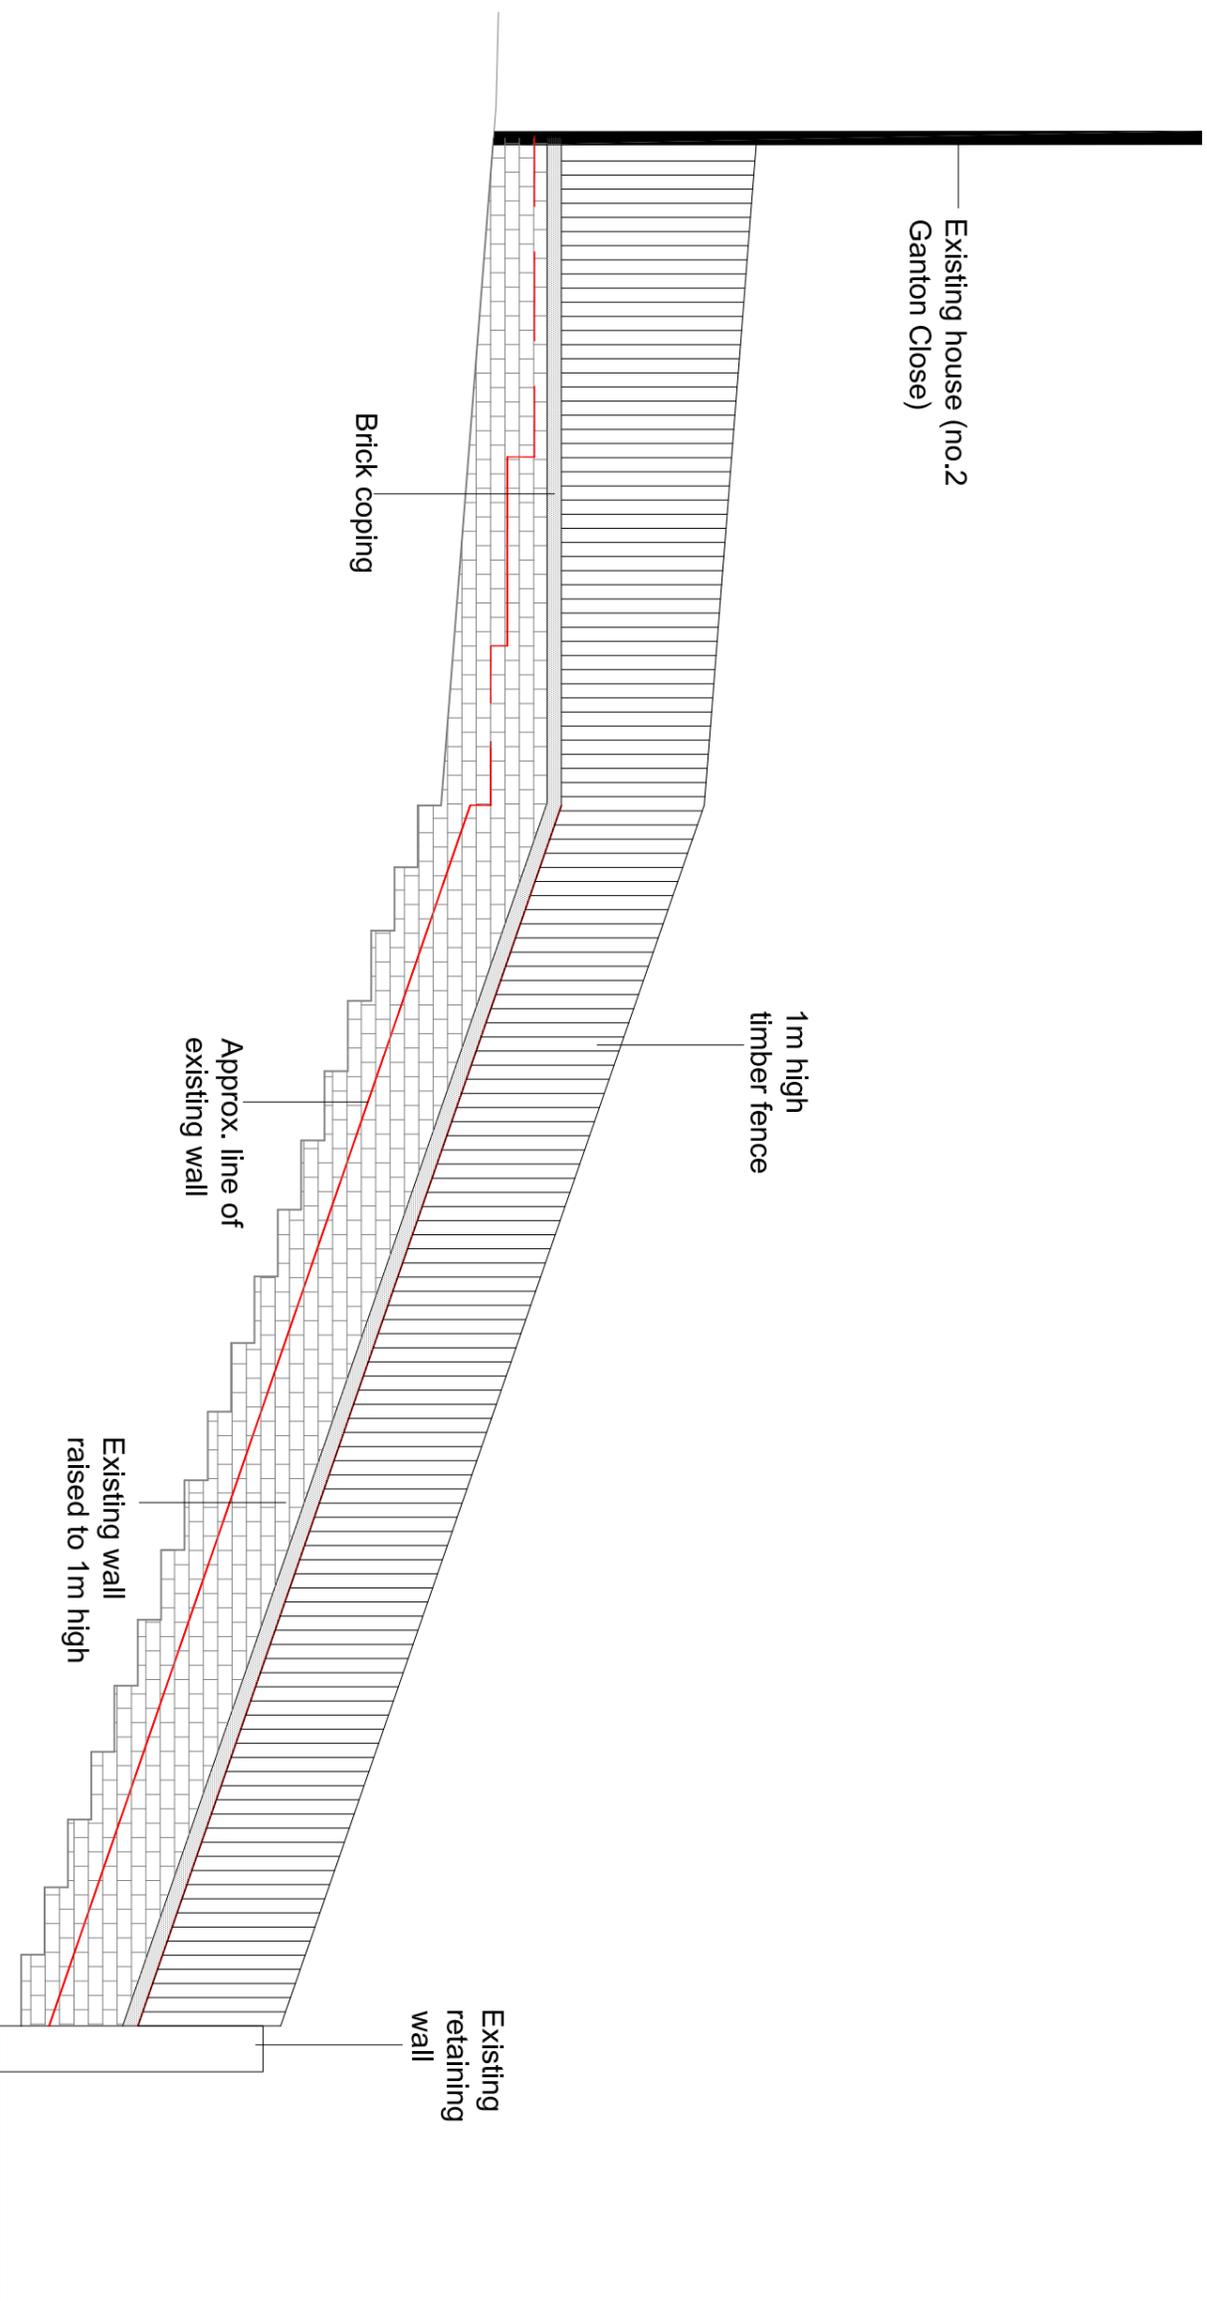

Notes:
 1) Figure dimensions to be taken. Do not scale dimensions. Contractors must verify all
 2) Existing ground levels are shown in red.
 3) Copyright © The drawing must not be reproduced without the permission of The Leeds
 Groundwork Trust



Rev	Revision Notes	Dim	Chd	Date
-	-	-	-	-

GROUNDWORK
 Groundwork Trust
 Environment and Business Centre,
 Millgate House, Millgate,
 Leeds LS1 5DQ
 Telephone: 0113 238 0001
 Fax: 0113 232 2557
 Web: www.leedsgroundwork-trust.org.uk

Leedscape Institute
 LEEDS


Project	Ganton Close, Leeds	File	Elevation No. 2 Ganton Close
Client	Leeds Federated Housing Association	Drawn By	MW
Project No.	07	Issue	09-03-17
Scale	1:50	Checked	
Sheet No.	LSB 2NF	Drawn	