


ORPEN HALL

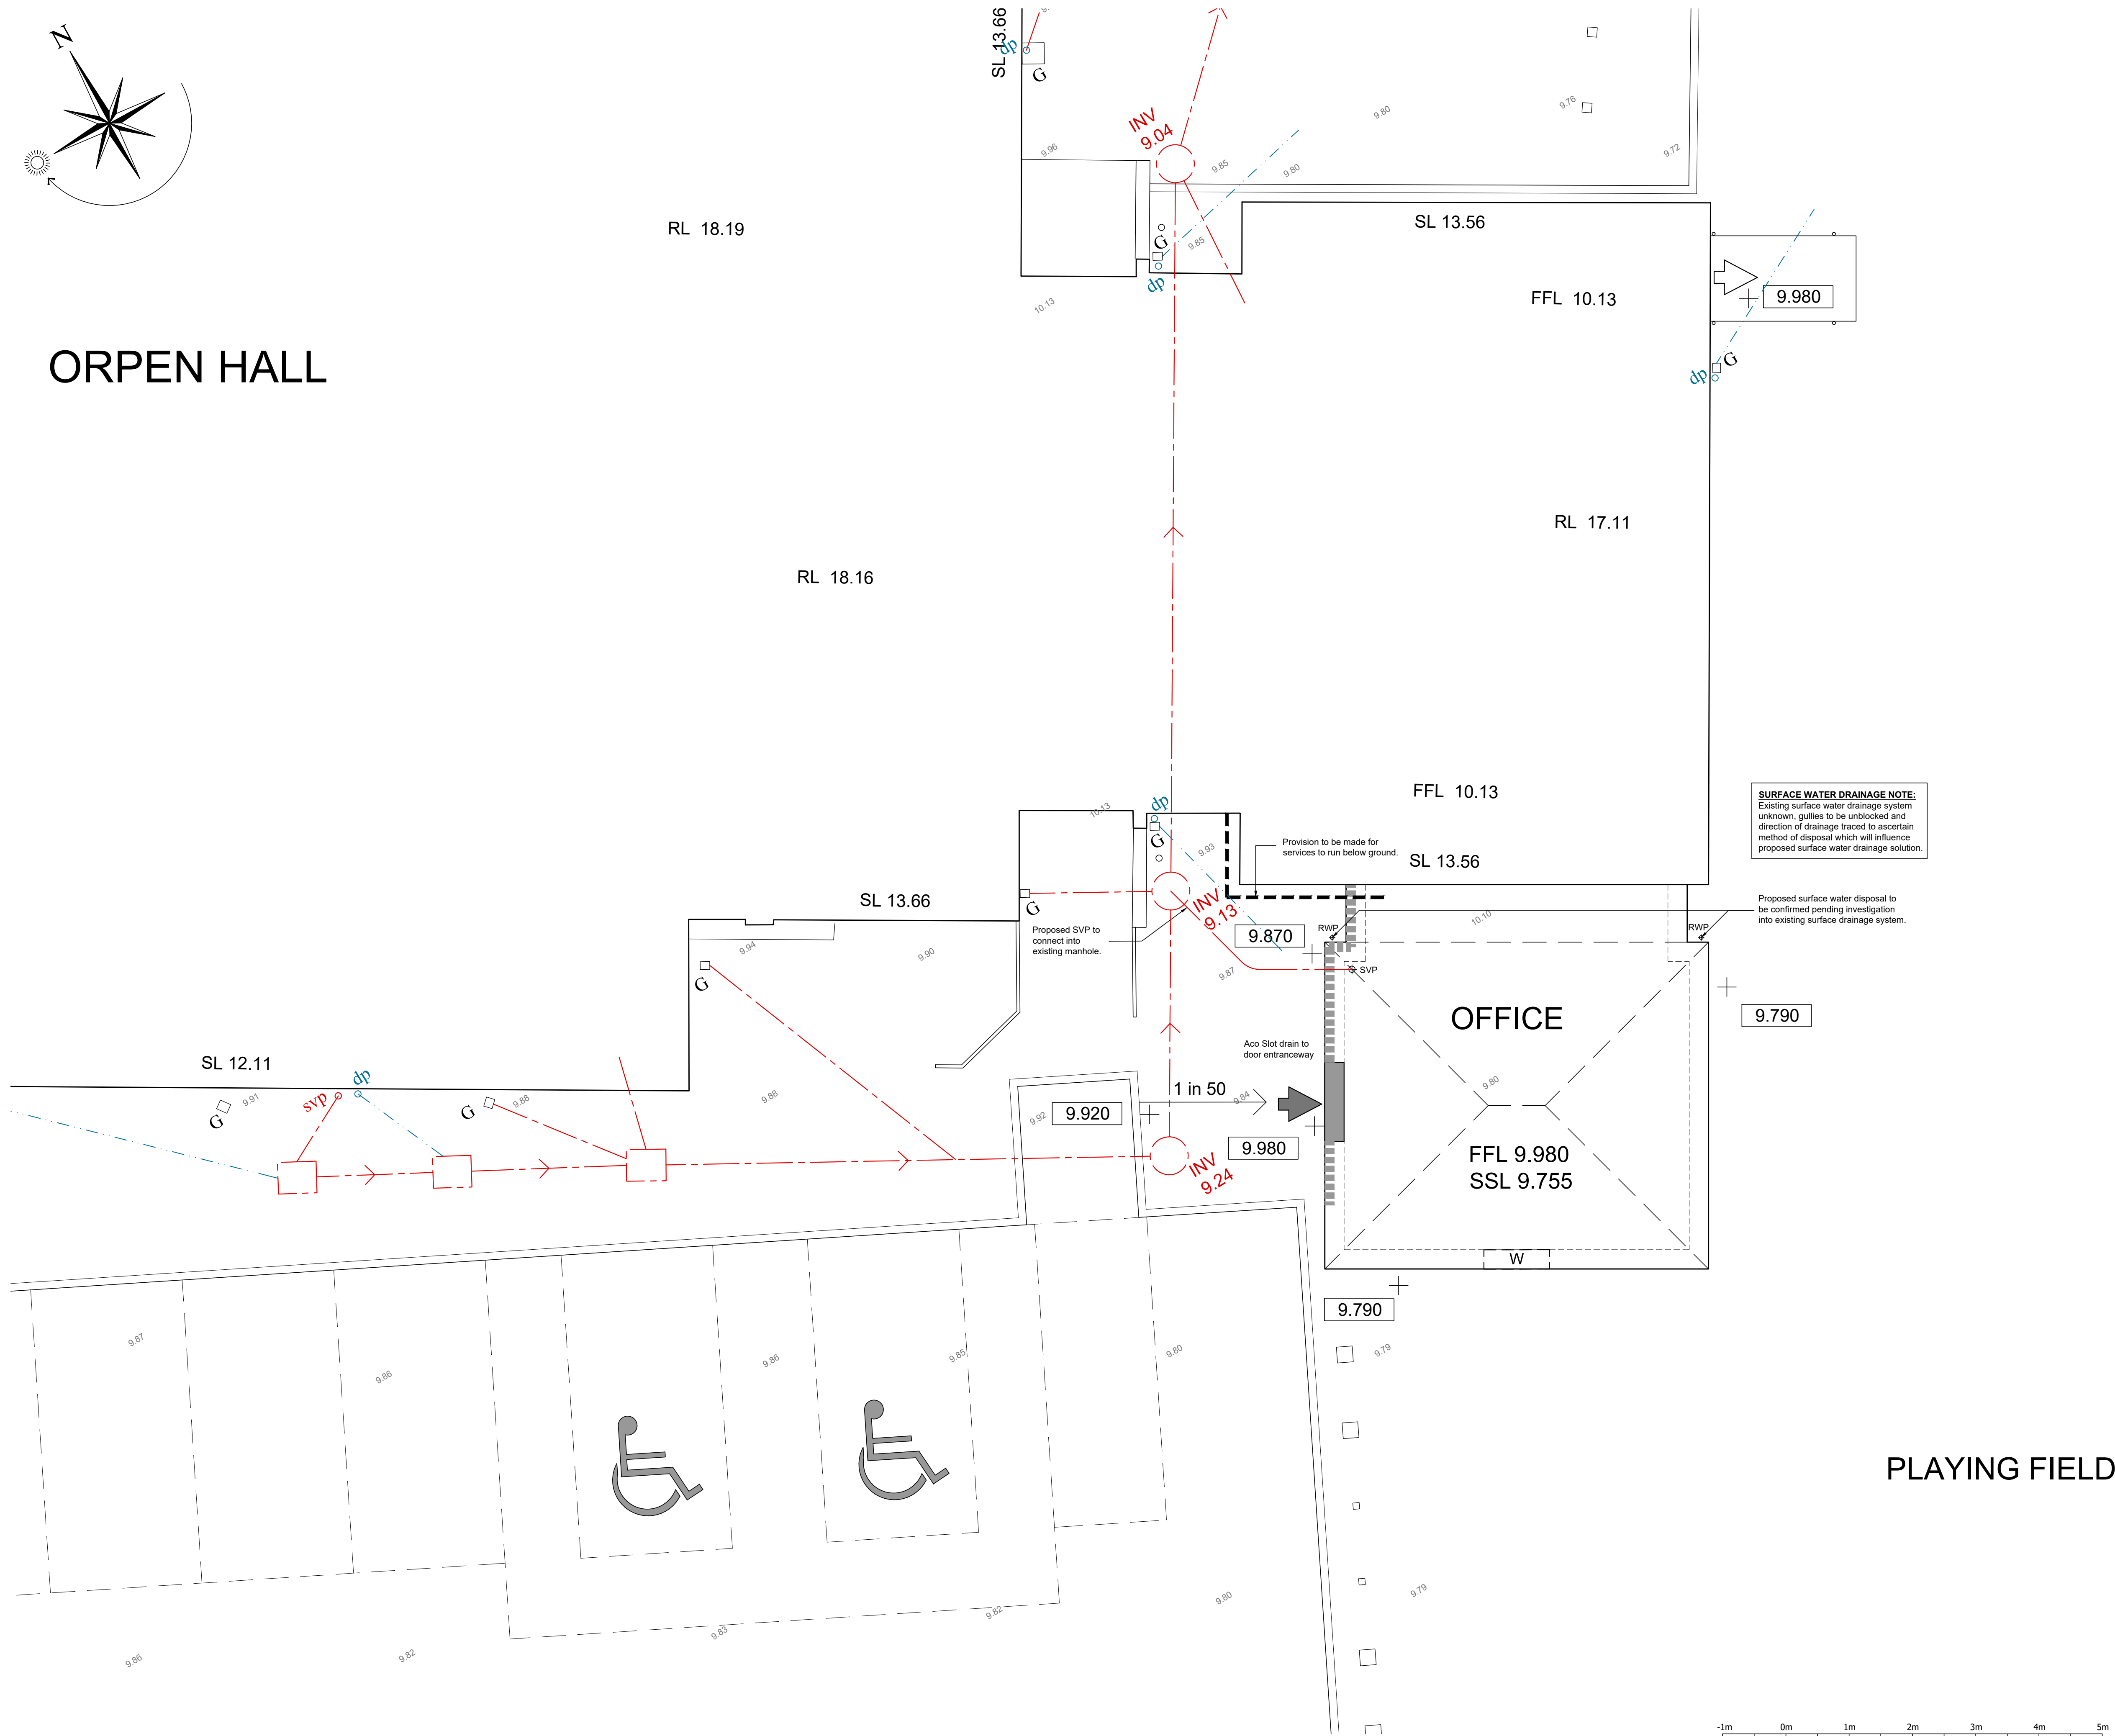

LEGEND	
	LINE OF EXISTING BUILDINGS
	ENTRANCE DOOR
	ESCAPE DOOR
	KERB DETAIL
	LINE OF DUCTWORK FOR SERVICES REFER TO UTILITIES LAYOUT ##
	PROPOSED LEVELS
	EXISTING LEVELS
	RAISED DPC

SURFACE WATER DRAINAGE NOTE:
Existing surface water drainage system unknown, gullies to be unblocked and direction of drainage traced to ascertain method of disposal which will influence proposed surface water drainage solution.

Proposed surface water disposal to be confirmed pending investigation into existing surface drainage system.

ISSUE FOR
COMMENT V2.0

T1	17/06/24	SMc	Issued for Tender.
R1	14/06/24	SMc	Revised building regulations issue.
rev	date	by	description

MCLEAN ARCHITECTURAL
Suite 1
The Trade Tile
Colchester Road
West Bergholt
Colchester
Essex
CO6 3JQ
Tel 01206 241809
studio@mcleanarchitectural.co.uk
www.mcleanarchitectural.co.uk

project: Orpen Hall, Lexden Road,
West Bergholt, Colchester,
Essex, CO6 3BW

drawing title: West Bergholt Community
Hub and Office
Site Block Plan

scale: 1:50 drawn by: SMc

date: March 2024 checked: -

drawing no: I649/C/01 revisions: T1

This drawing should not be copied or reproduced in whole or in part, nor used in conjunction with any project with or without permission and remains the copyright of McLean Architectural Limited



U
S
U
E
R
E
D
I
T
I
O
N

PLAYING FIELD

