
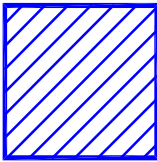
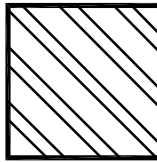
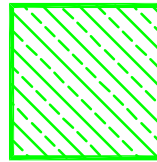
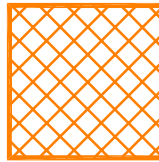


- NOTES:**
1. DO NOT SCALE THIS DRAWING.
 2. DO NOT ALTER BY HAND.
 3. THIS DRAWING IS TO BE READ IN CONJUNCTION WITH ALL OTHER RELEVANT DRAWINGS AND SPECIFICATIONS.
 4. ALL DIMENSIONS ARE IN MILLIMETRES UNLESS STATED OTHERWISE.

- LEGEND**
-  SWITCHED FROM BEHIND THE RECEPTION DESK. WORKING OF FITTINGS IS SUCH THAT ALTERNATE UPLIGHT FITTINGS CAN BE SWITCHED OFF TO PROVIDE A 50% LIGHTING UPLIGHT LEVEL AND PROVIDE A 50% LIGHTING DOWNLIGHT LEVEL.
 -  LOCAL MANUAL SWITCHING
 -  LOCAL MANUAL SWITCH WITH MASTER SWITCH AT RECEPTION
 -  PRESENCE DETECTION
 -  SWITCHED FROM BEHIND THE MAIN RECEPTION DESK
 -  LOCAL MANUAL SWITCH WITH DAYLIGHT DIMMING OVERRIDE AND MASTER AT RECEPTION (FIRST ROW OF LIGHTING IS OPERATIONAL BEYOND OPENING TIMES)

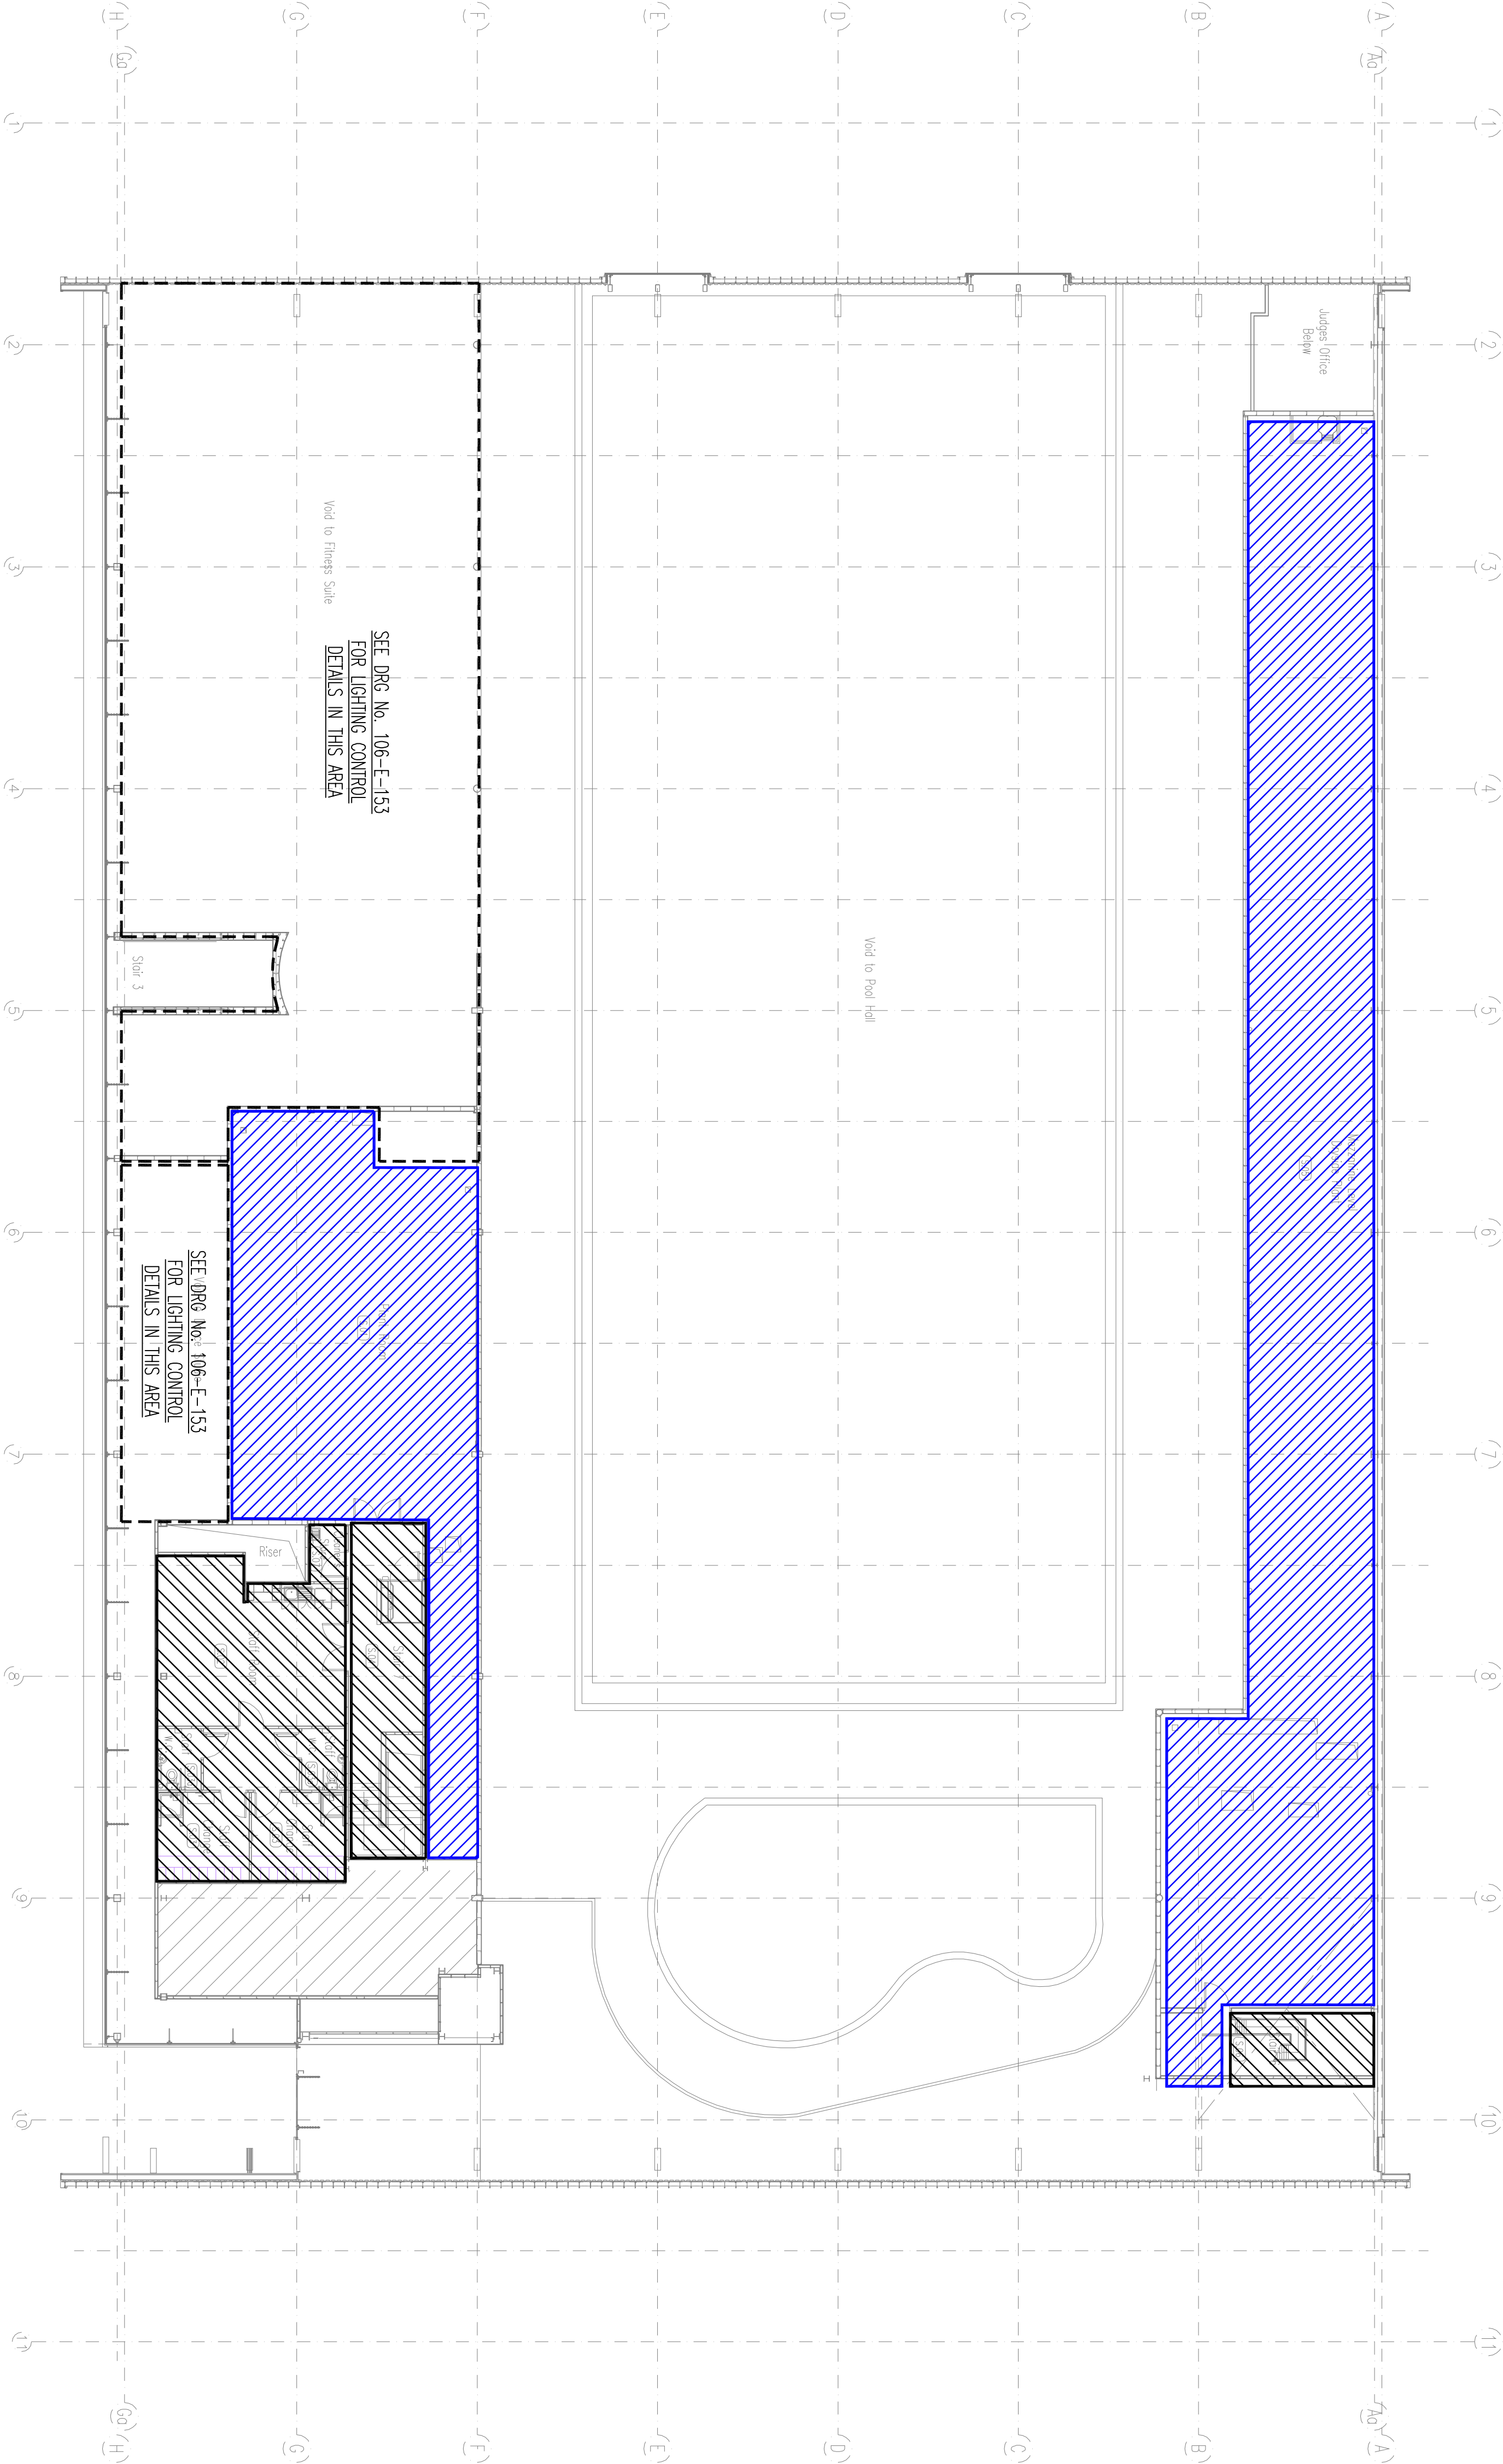

Drawing Title: 2	
Drawn By: C. TOMLINSON	Checked By: R. A. D.
Drawn Date: 25th Jun 2009	Checked Date: 25th Jun 2009

Title: Second Floor Lighting Control Philosophy			
Drawn By: C. TOMLINSON	Engineer: B. DAWSON	Rev: C. D. C. H.	R. A. D.
Primary Scale: 1:150	Size: A1	Date Created: June 2009	Revision: A1
Drawing Number: 106-E-154			

derry
BUILDING SERVICES
San Derry House
NETWORK, NOTTINGHAM, LONDON
78, 80, 82,