


[illegible]

[illegible]



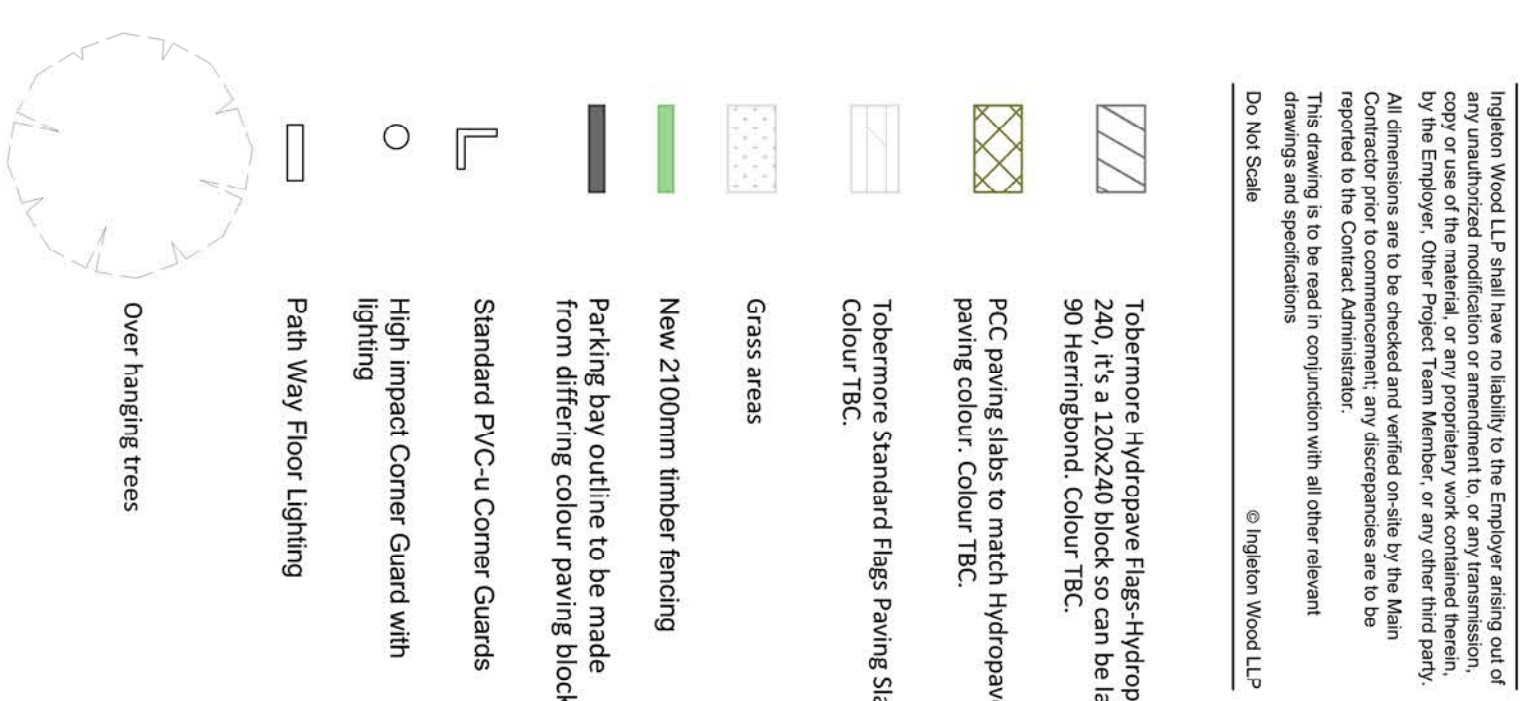


P1	Transfer Issue	13/02/11	AS	CM
P1	Description	13/02/11	AS	CM
Project No	Scale @ A1	Dated	Chk	App
600862	1:50	Drawn By	AS	



Ingleton Wood

Property and Construction Consultants

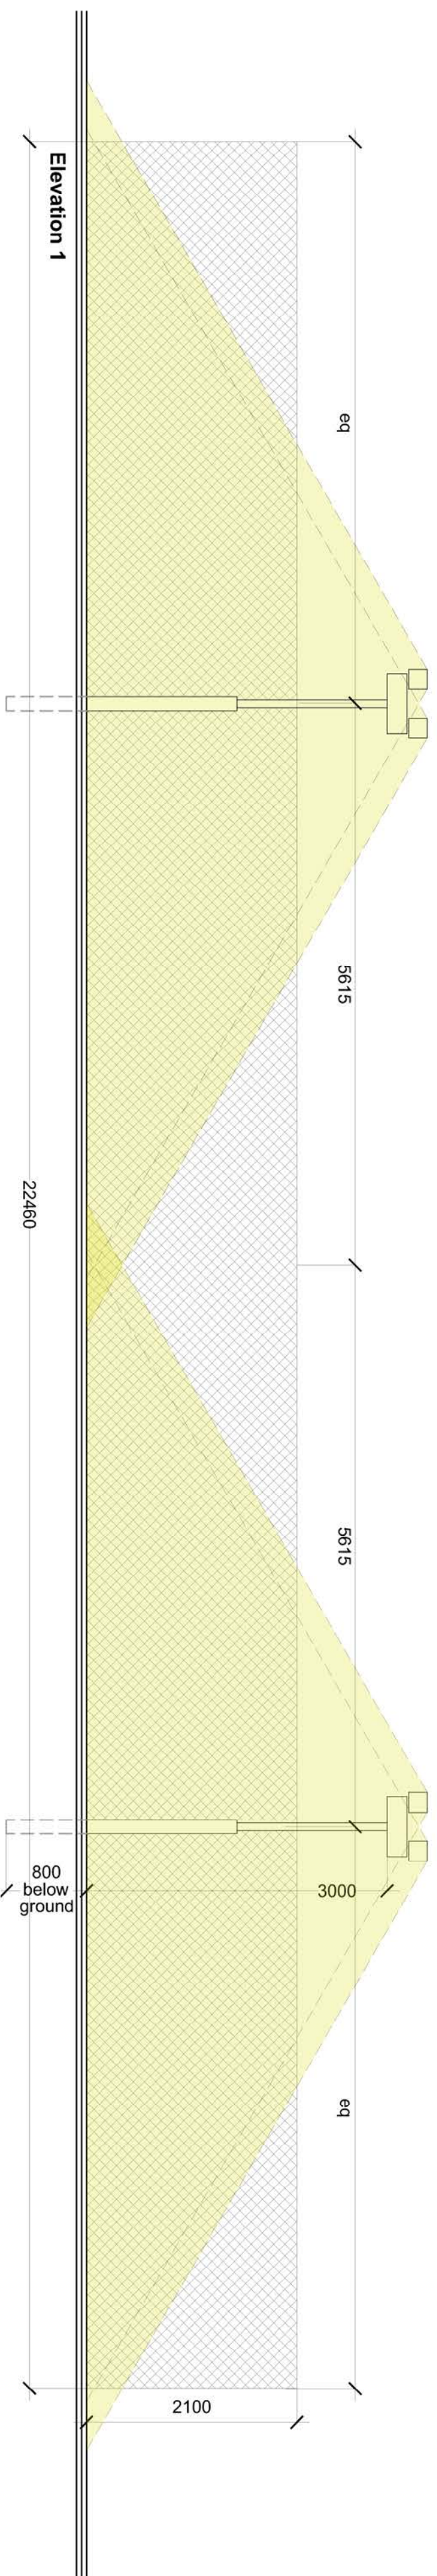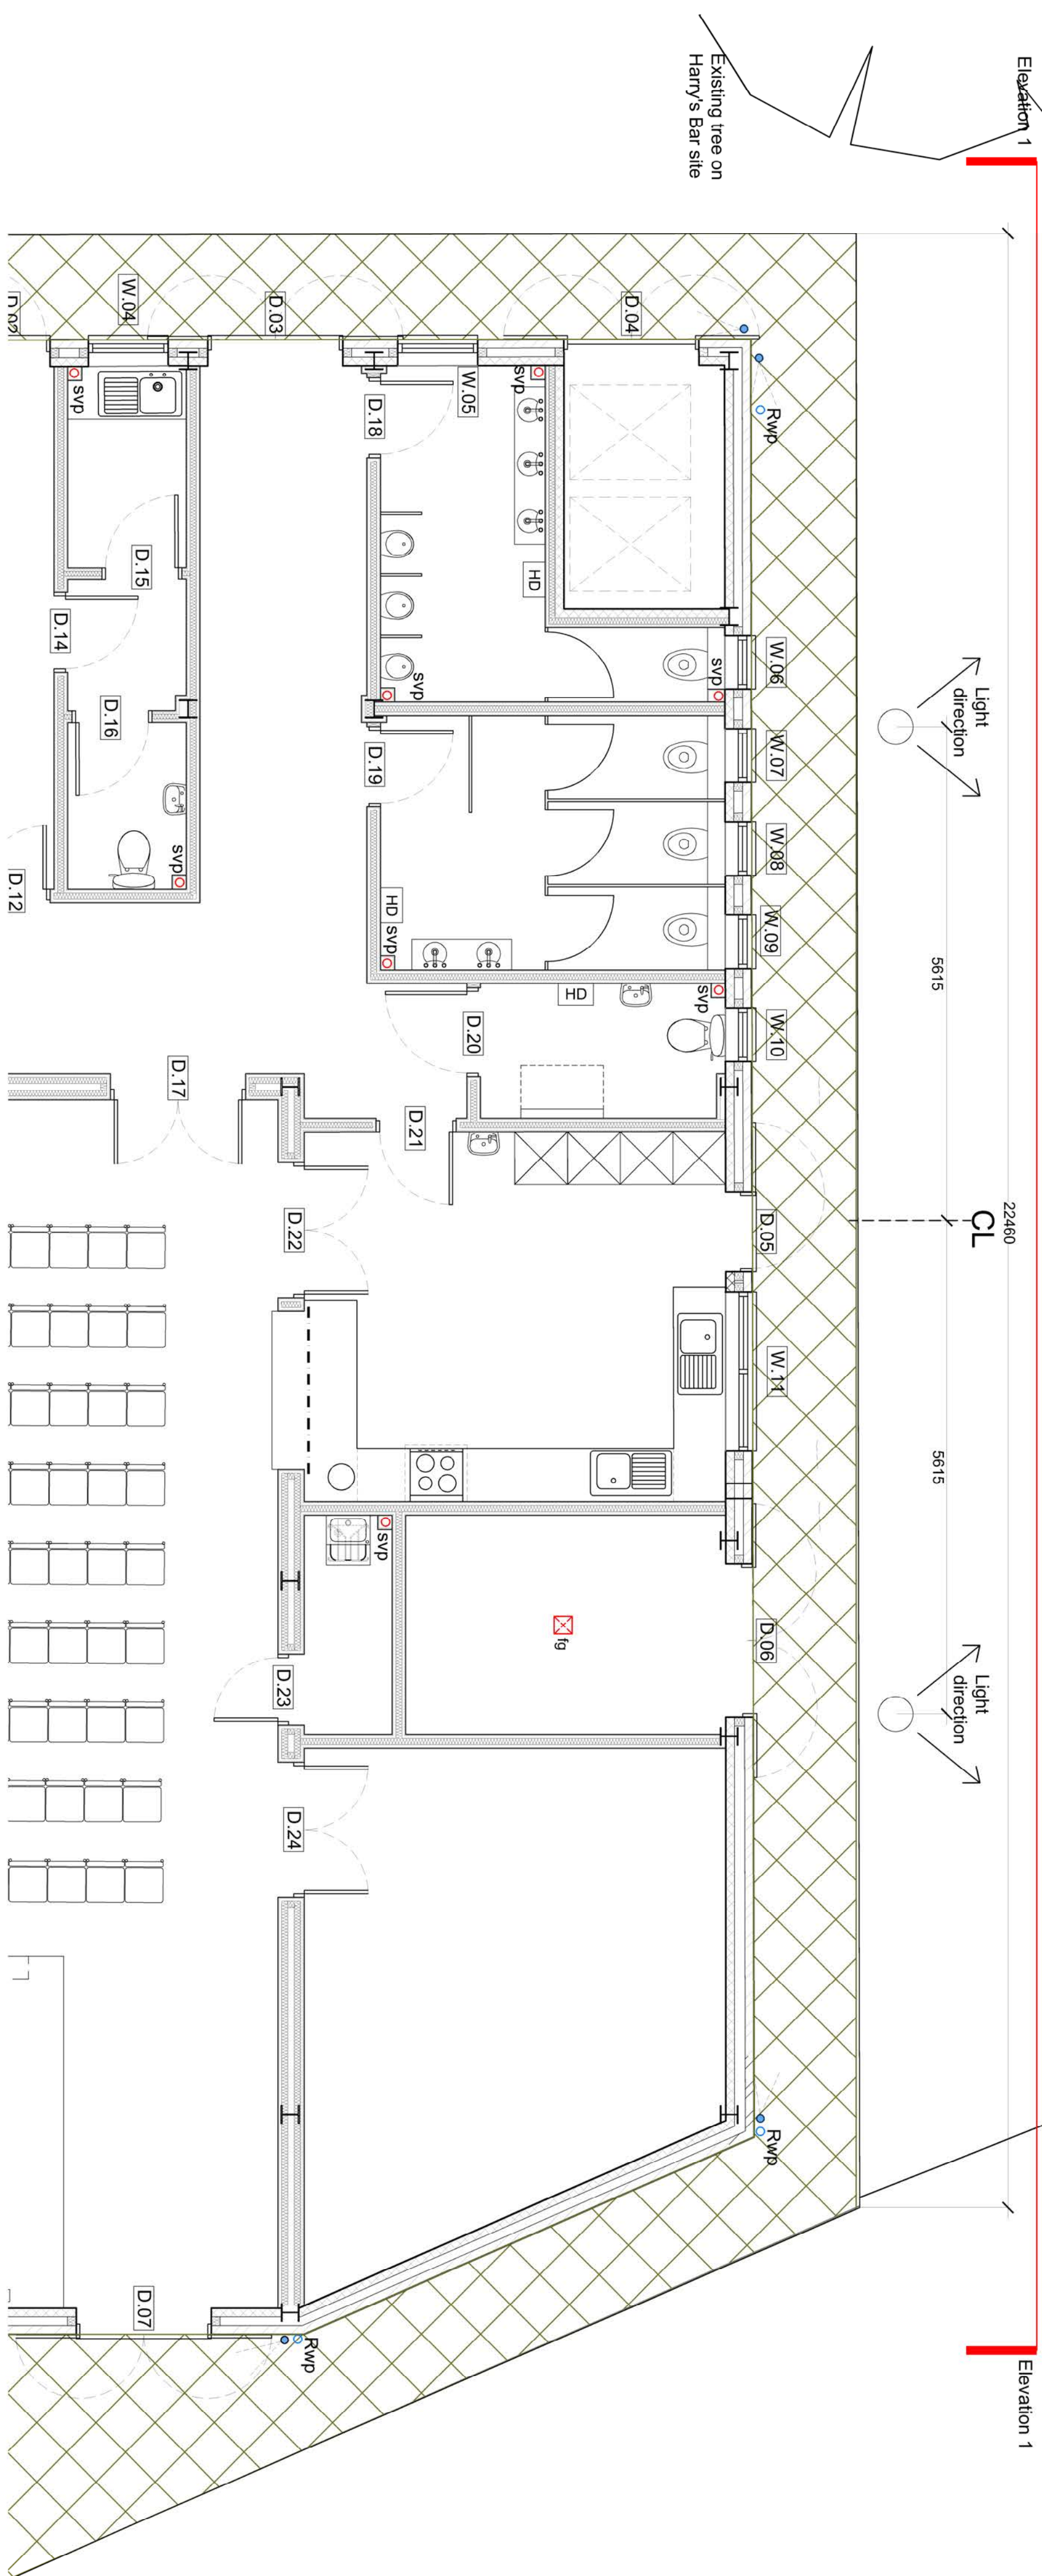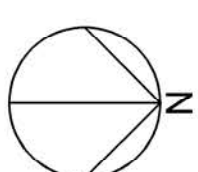

P1	Tender Issue	19/02/06	AS	CM
Rev	Description	Date	Chk	Appr
Project No: 600682		Scale @ A1: 1:50		Drawn By: AS

Ingleton Wood	Property and Construction Consultants Trading office: Ebercoy T: 01277 437800 www.ingletonwood.co.uk
-----------------------------	--

Vision, form and function

Project:

Chantry Community Centre

Chantry Way

Billiercay, Essex

CM11 2BB


Client: **Billericay Town Council**

Title:

Drawing Number: CHNTRY - IW - XX - 00 - DR - A - 2509

Status:	Purpose of Issue:	Revision:
D2	Tender	P1

Existing trees on
Harry's Bar site

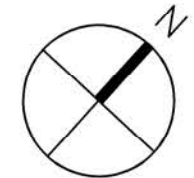

Ingleton Wood LLP shall have no liability to the Employer arising out of any unauthorised modification or amendment to, or any transmission, copy or use of the material, or any proprietary work contained therein, by the Employer or any third party, in any form or by any means, without the prior written consent of Ingleton Wood LLP. All dimensions are to be checked and verified on-site by the Main Contractor prior to commencement. Any discrepancies are to be reported to the Contract Administrator. This drawing is to be read in conjunction with all other relevant specifications. Do Not Scale © Ingleton Wood LLP



Ground Floor Plan

P1 Tender Issue		13/02/11 AS	CM
Project Name	Scale @ A1:	1:100	SC
Project No.	600682		
Vision, form and function		Ingleton Wood	
Project		Chantry Community Centre	
Drawing Number		CHNTRY - IW - XX - 00 - DR - A - 2510	
Status		Tender	
Purpose of Issue		P1	

Existing trees on Harry's Bar site

A H B

C CL


D

E

F

New light post

New light post

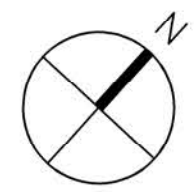

Ingleton Wood LLP shall have no liability to the Employer arising out of any unauthorised modification or amendment to, or any transmission, copy or use of the materials, or any proprietary work contained therein, by the Employer or any third party, or any use of the materials for any purpose other than that for which they were originally provided. All dimensions are to be checked and verified on-site by the Main Contractor prior to commencement; any discrepancies are to be reported to the Contract Administrator. This drawing is to be read in conjunction with all other relevant documents and specifications. © Ingleton Wood LLP Do Not Scale

- Polysafe Wood FX Acoustic - finish TBC
- Polysafe Arena PUR- Finish grey
- Polysafe Ultima (R11 product)- Aurora Grey
- Polysafe Standard PUR - Twilight - TBC
- Epoxy resin slip-resistant floor paint - colour TBC
- Grade Streetwise Design- colour and design TBC

1

2

C

3

A

4

5

A

B

C

D

D

E

F

3

4

5

Community Hub
Area- 25m²

Store
Area- 1m²

Office

Town Offices
Area- 31.0m²

Kitchen

Unisex WC

Bin Store
Area- 5.4m²

Male WC
Area- 9.3m²

Female WC
Area- 12m²

Acc. WC
Area- 4.5m²

Kitchen
Area- 20.4m²

Plant Room
Area- 9.2m²

Cleaner's store
Area- 2.5m²

Secure Store
Area- 25.6m²

Main Hall
Area- 157m²

Stage / Screen

High level
sound and
light bar

Back
Stage/
Store
Area- 10m²

Lift

Entrance

UP

Fire Exit












Ground Floor Plan

0 0.5 1.0 1.5 2.5m

P1 Tender: House	13062711 AS CM
Project Name: Proposed Ground Floor Plan	Scale: @ A1: 1:50
Project No: 600682	Drawn By: AS
Ingleton Wood Property and Construction Consultants Billing office: Bilecay T: 01273 633850 www.inglettonwood.co.uk	
Vision, form and function	
Project: Chantry Community Centre	
Chantry Way	
Bilecay, Essex	
CM11 2BB	
Client: Bilecay Town Council	
Title: Proposed Ground Floor finishes Plan	
Drawing Number: CHNTRY - IW - XX - 00 - DR - A - 2520	
Status: Tender	Purpose of Issue: P1