



GROUND FLOOR

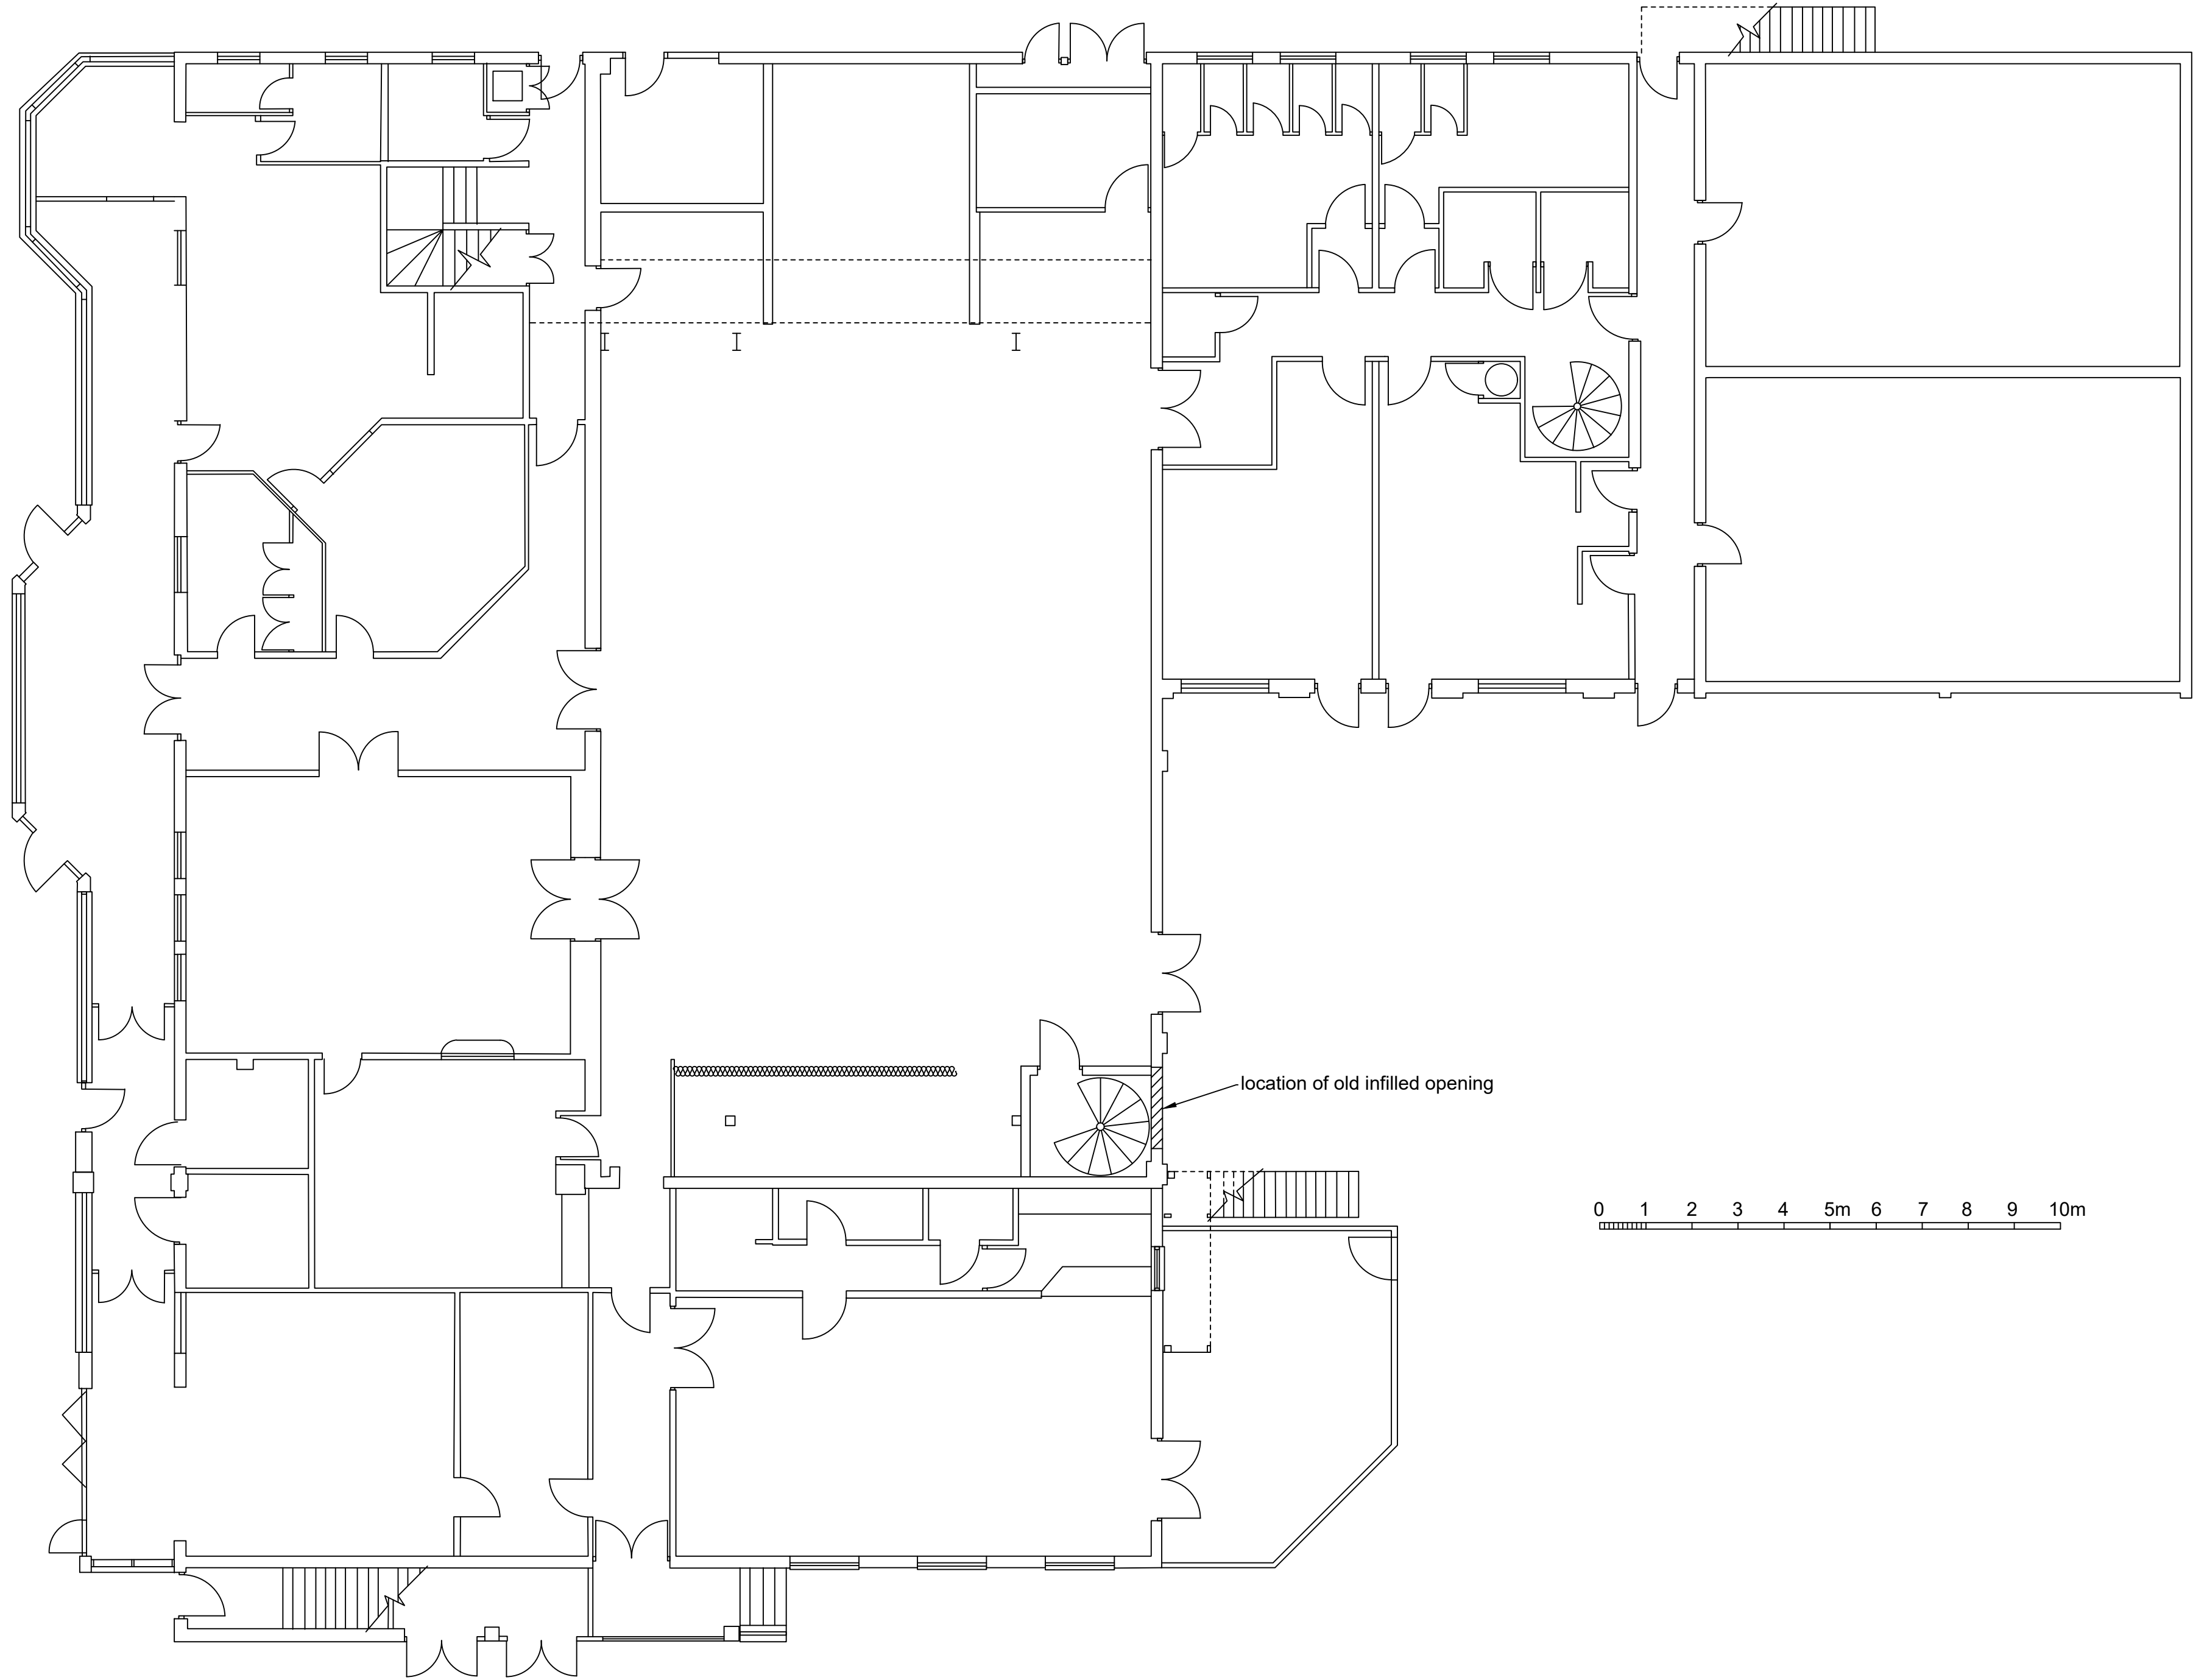


FIRST FLOOR

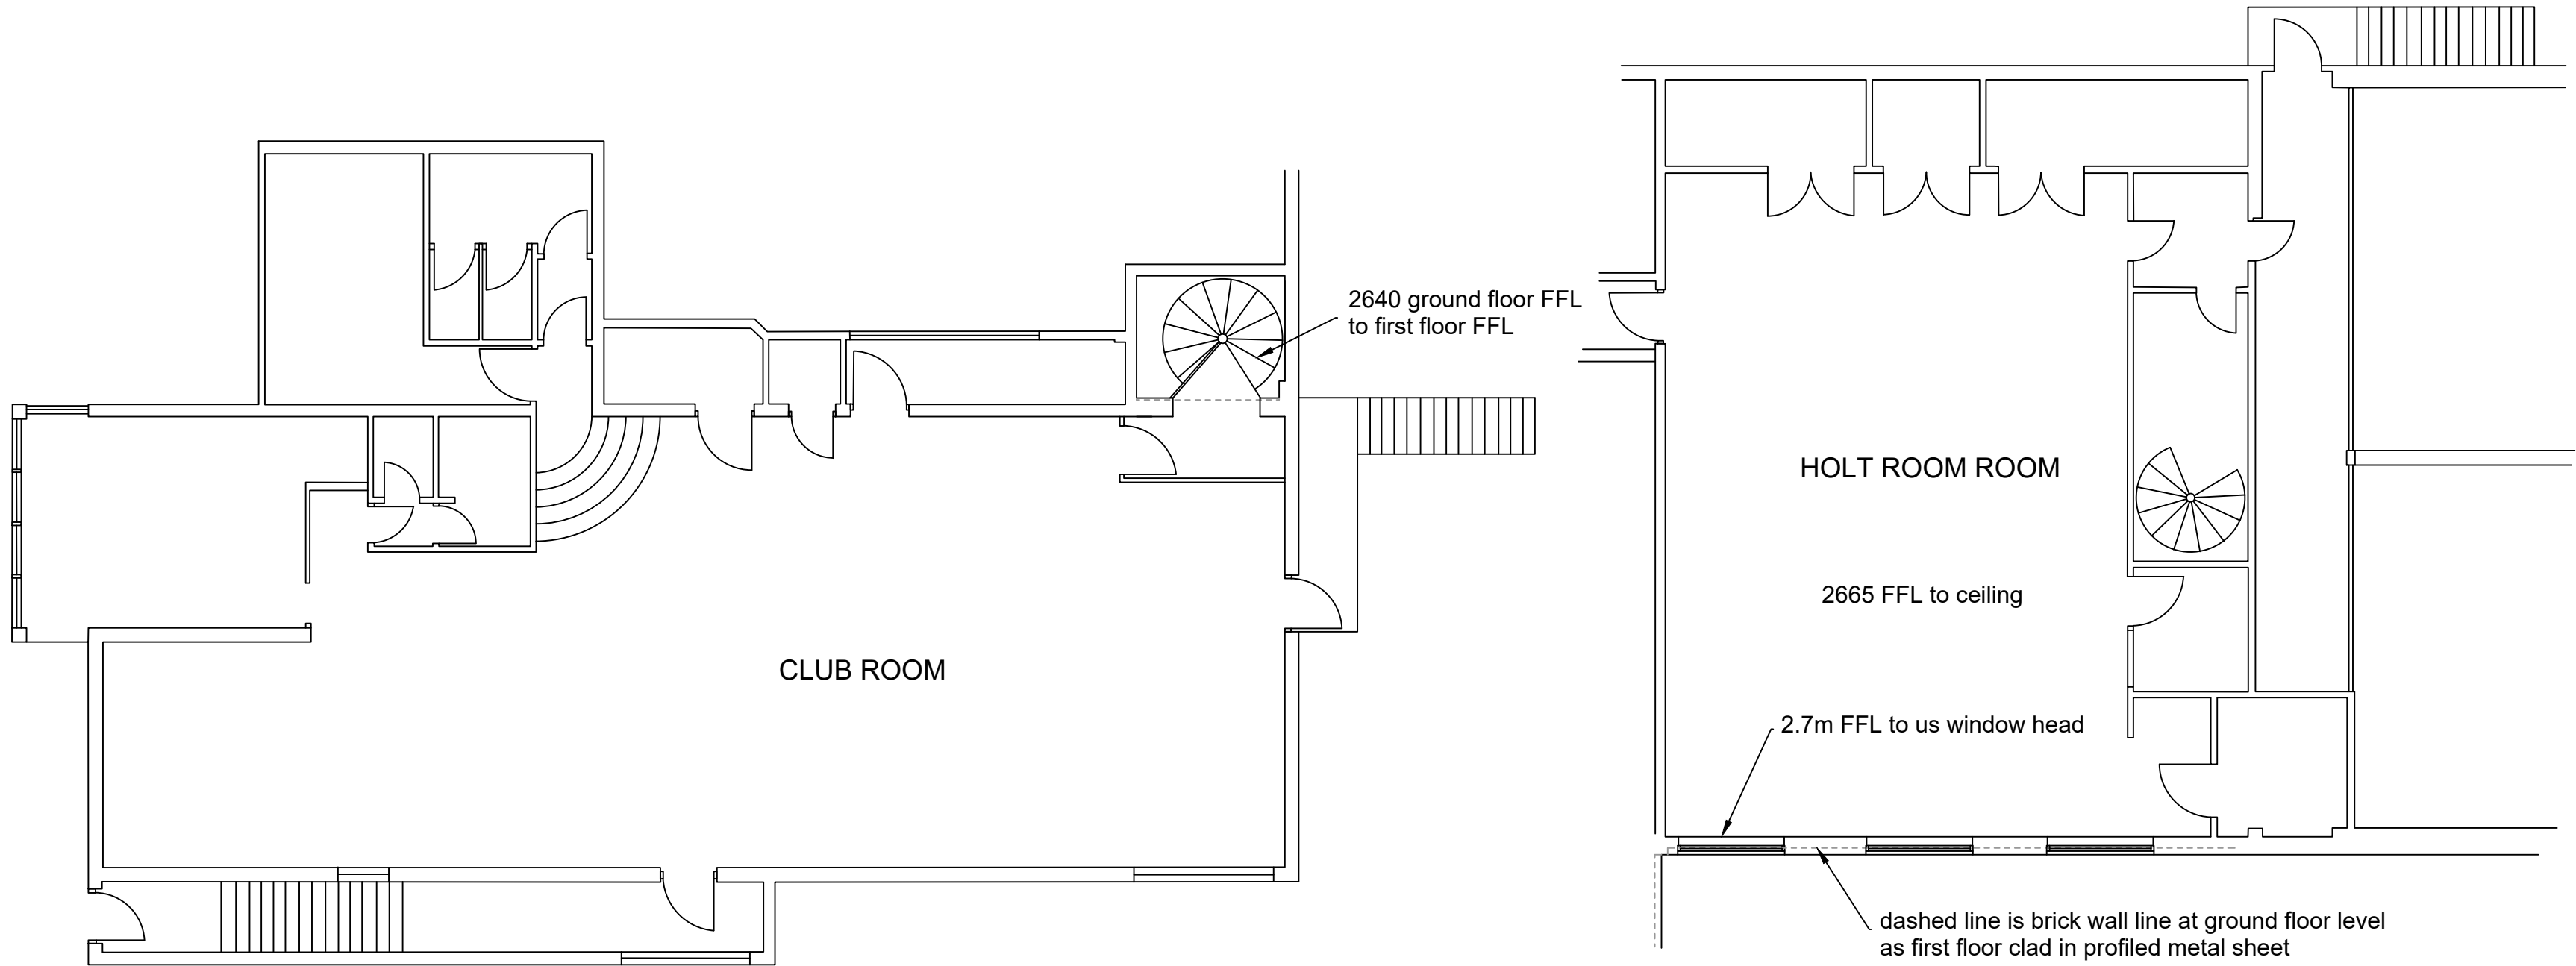

CLIENT HOOK VILLAGE HALLS
CHARITABLE ASSOCIATION

JOB TITLE
HOOK COMMUNITY CENTRE
RAVENS CROFT
HOOK
RG27 9NN

DRAWING TITLE
EXISTING PLANS

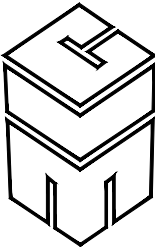

CLM Surveyors LLP
CHARTERED SURVEYORS

Quatro House, Frimley Road, Camberley
SURREY GU16 7ER TEL. (01276 21133)



RICS

SCALE 1:100@A1

DATE 04/23 DRAWN BY NJA

DRAWING NO
J1881-01

REV