


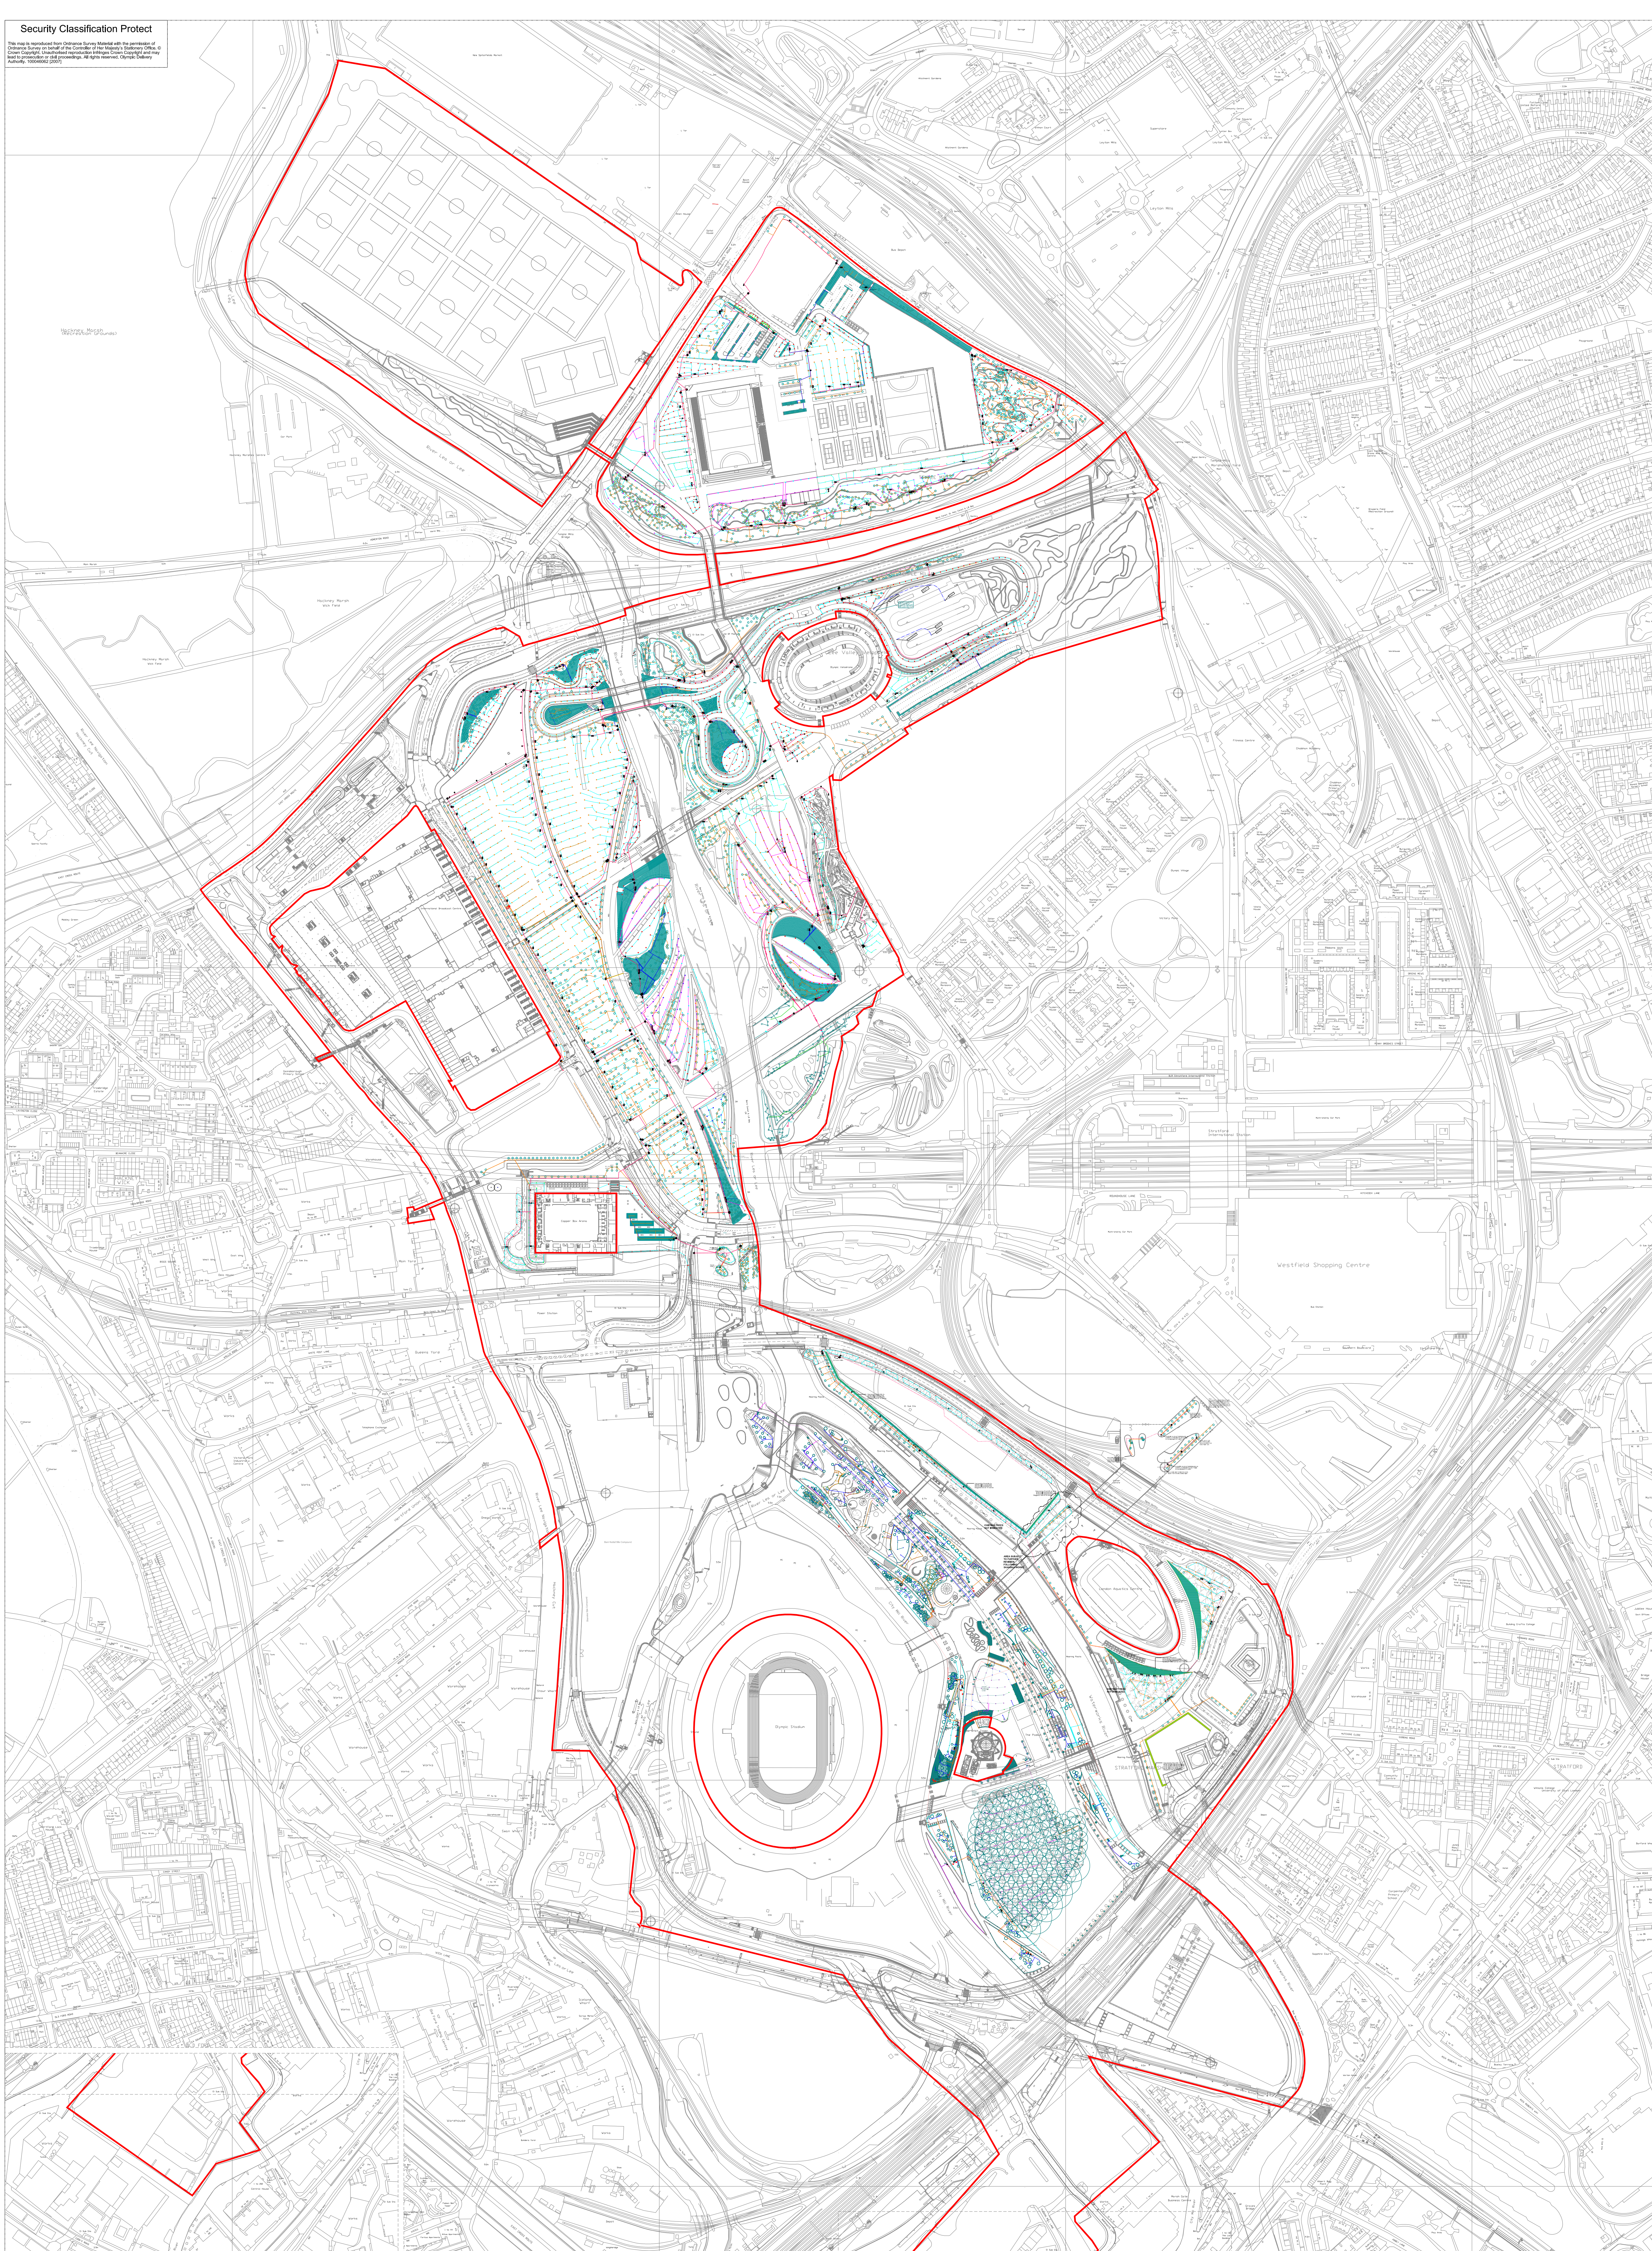

1. The information contained within the transformation as-built model ("AWI" files) were provided by the US Navy League Development (LLDC) and created by ATKINS. All AS-Built records provided by LLDC and used within the AWI files are the property of the US Navy League Development (LLDC) and are not to be distributed or used for any other purpose without the express written permission of the US Navy League Development (LLDC).
2. The information contained within this model has been collated based on transformation as-built model files only. No as-built information from pre-transformation works has been included as part of this model but should be reviewed prior to any design/development work.
3. Information provided for this model is indicative (for information only) and users should refer to the relevant as-built information (including Olympic Games model) prior to undertaking any design/construction work.
4. The location, depths, sizes, number and lengths of services/utilities should be verified on site by a competent contractor prior to undertaking any design/construction work.
5. The existing services have been identified by the design team and confirmed by others. Where the services are not confirmed by others, the design team has assumed the retention of services, the services have been shown as live. Services should be verified as abandoned by a competent contractor where required before any work is commenced.
6. The red-line boundary shows the extents of the transformation as-built model. It is likely that information shown outside of this boundary may contain anomalies or have missing information.
7. The boundary of the Network is shown in green. The Network is shown as a boundary that has been confirmed by a competent contractor. Where required before any design/construction work.
8. Chobham Manor is currently under construction and as such all services shown within this area are subject to change and have therefore been coloured grey. Contractor to update as-built utility information for this area when works have been completed.
9. A collection of Olympic Park As-Built CAD records and Ordnance Survey information has been used to generate background information. Where conflicts have arisen precedence has been given to the as-built records. Atkins takes no responsibility for any inaccuracies that may be present within the background model.

All CAD drawings should be read in conjunction with the following documents: L8310-TAM-APK-2-REG-0001, L8310-TAM-APK-2-REG-0002, Register of Issues & L8310-TAM-APK-2-REG-0003, Register of Drawings & L8310-TAM-APK-2-PEP-0001, Confirmation of Scope Report & L8310-TAM-APK-2-PRO-0001, Transformation As-Built Models User Manual

Copyright: Olympic Athletes' Authority ("OAA"), 2007. All rights reserved. Except as permitted by the Copyright, Design and Patents Act 1988, no part of this document may be reproduced, stored, transmitted or distributed in any form or by any means, whether electronic, mechanical, by photocopying, recording or otherwise, without prior permission of a director. Except where otherwise expressly agreed in writing, the OAA shall have no responsibility or liability for any loss, damage, consequential (or otherwise) which may arise from the reliance on or use of this document or the information contained in it.

Safety, Health and Environment Information

In addition to the hazards / risks normally associated with the types of work detailed on this drawing, note the following risks and information:

Construction	CL
	DL
Dismantling /	DL
Demolition (Future)	DL

Information relating to Use, Cleaning and Maintenance see the Health and Safety File. It is assumed that all works will be carried out by a competent contractor working, where appropriate, to an approved method statement.

Prepared by
ATKINS
On behalf of the LLDC

ALL PARK
IRRIGATION NETWORK

OLYMPIC PARK

Checked

A	ARKP
---	------

Scale	
-------	--

5	1:2500
---	--------

--	--

INFORMATION

1-IRR-CW-DGA-00