

The copyright in this drawing is the property of the design company. It is to be used only for the project for which it was prepared and is not to be reproduced or used in any other project without the written consent of the design company. 

KEY PLAN

+6.643 TO Ridge

+7.143 TO Ridge


+6.668 TO Ridge

+5.61 US Soffit


+3.36 First FFL

+0.16 Ground FFL

+0.00 External Ground Level

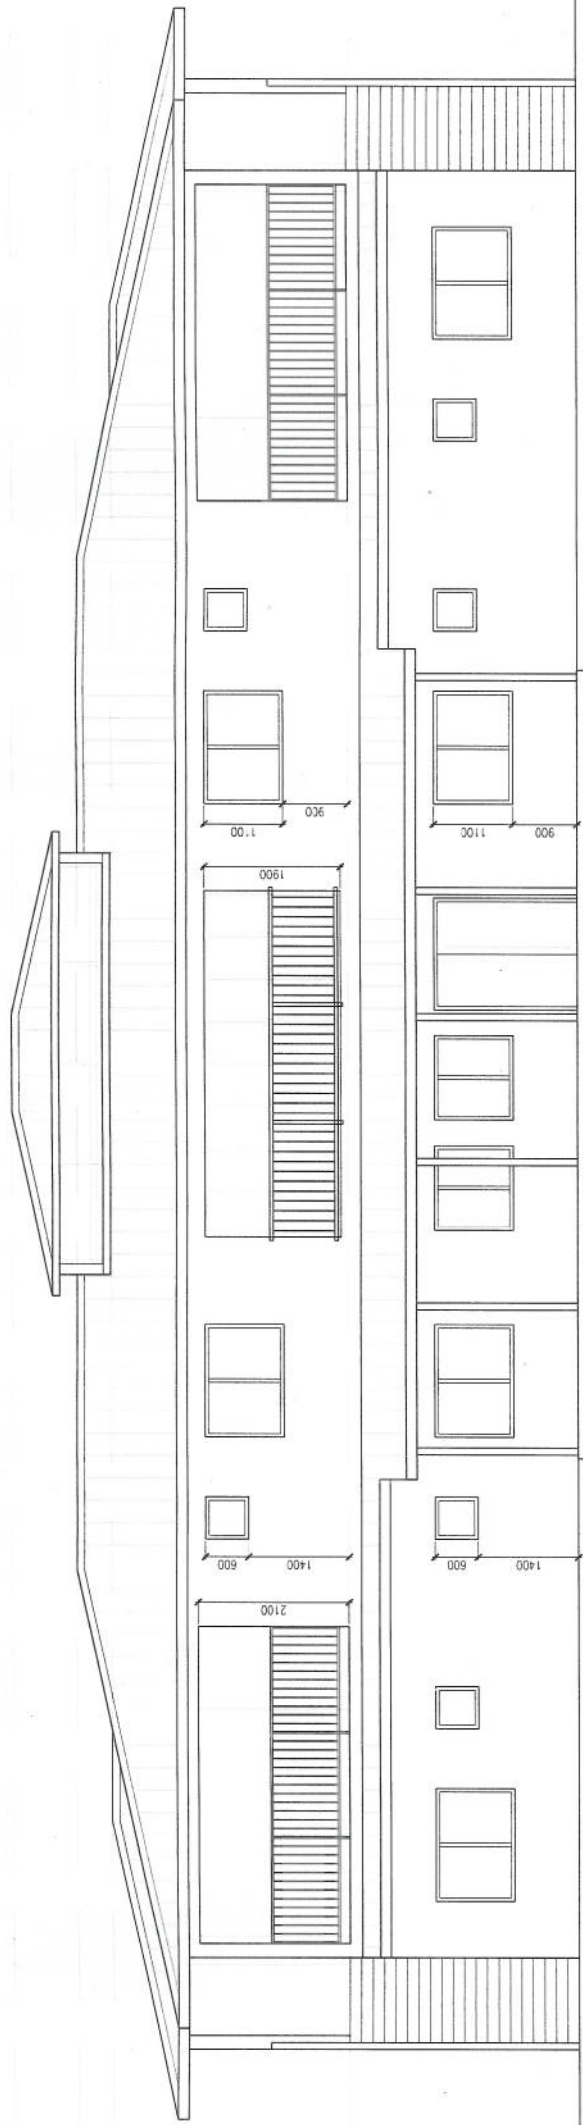


FRONT ELEVATION

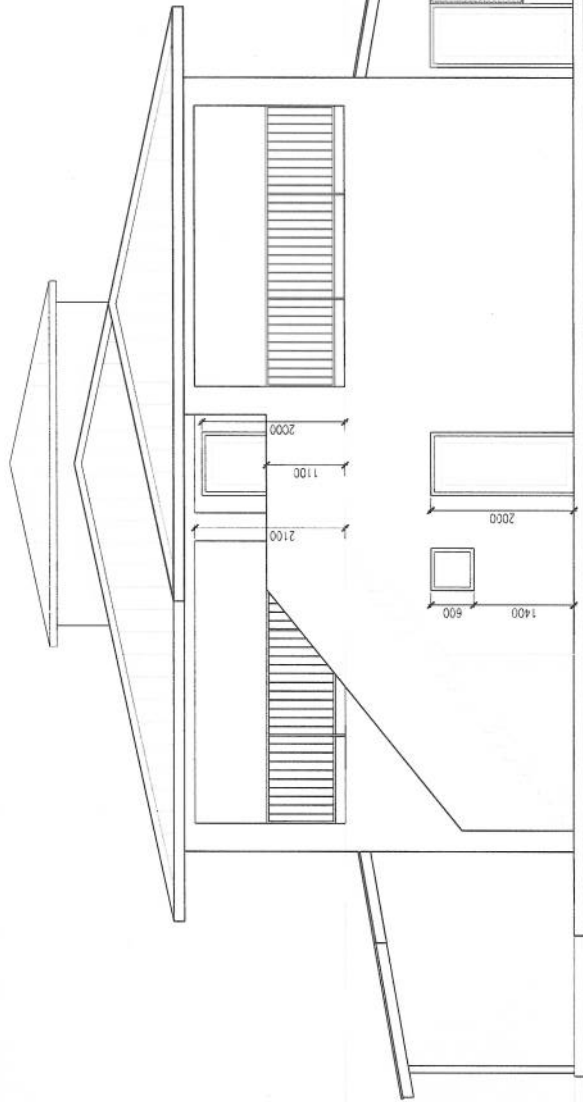

SIDE ELEVATION

1 2 3 4

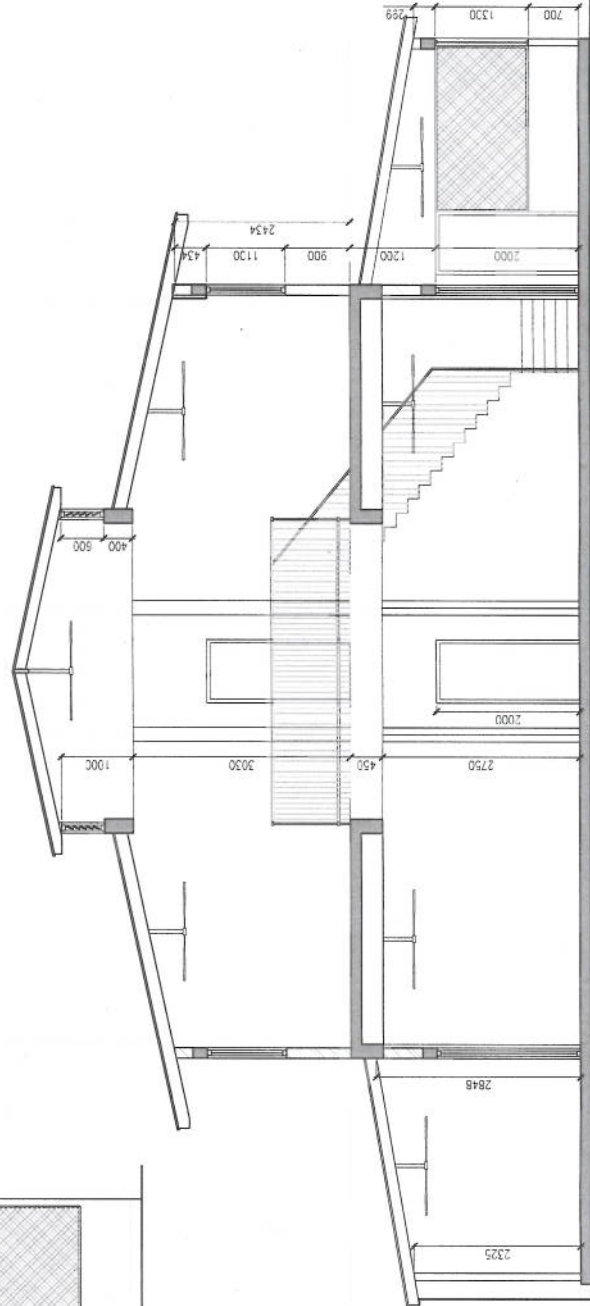

+2.41 US Soffit

+0.16 Ground FFL

+0.00 External Ground Level

SECTION AA

LEGEND

150mm EXTERNAL WALLS

100mm INTERNAL WALLS

400x200mm STRUCTURAL COLUMN



PI	Issued for information	DATE	30.07.15	BY	GH	CHECKED	MS	BY	XX
REV	REVISION COMMENT	DATE							
1	ISSUED FOR INFORMATION								
2									
3									
TITLE	12 UNIT VISITOR ACCOMMODATION TYPICAL SECTIONS AND ELEVATIONS
CLIENT	MEDICAL RESEARCH COUNCIL KENEBIA SITE GAMBIA
PROJECT	2303 - AU - 00 - XX - DR - A - 200
DATE	P1