



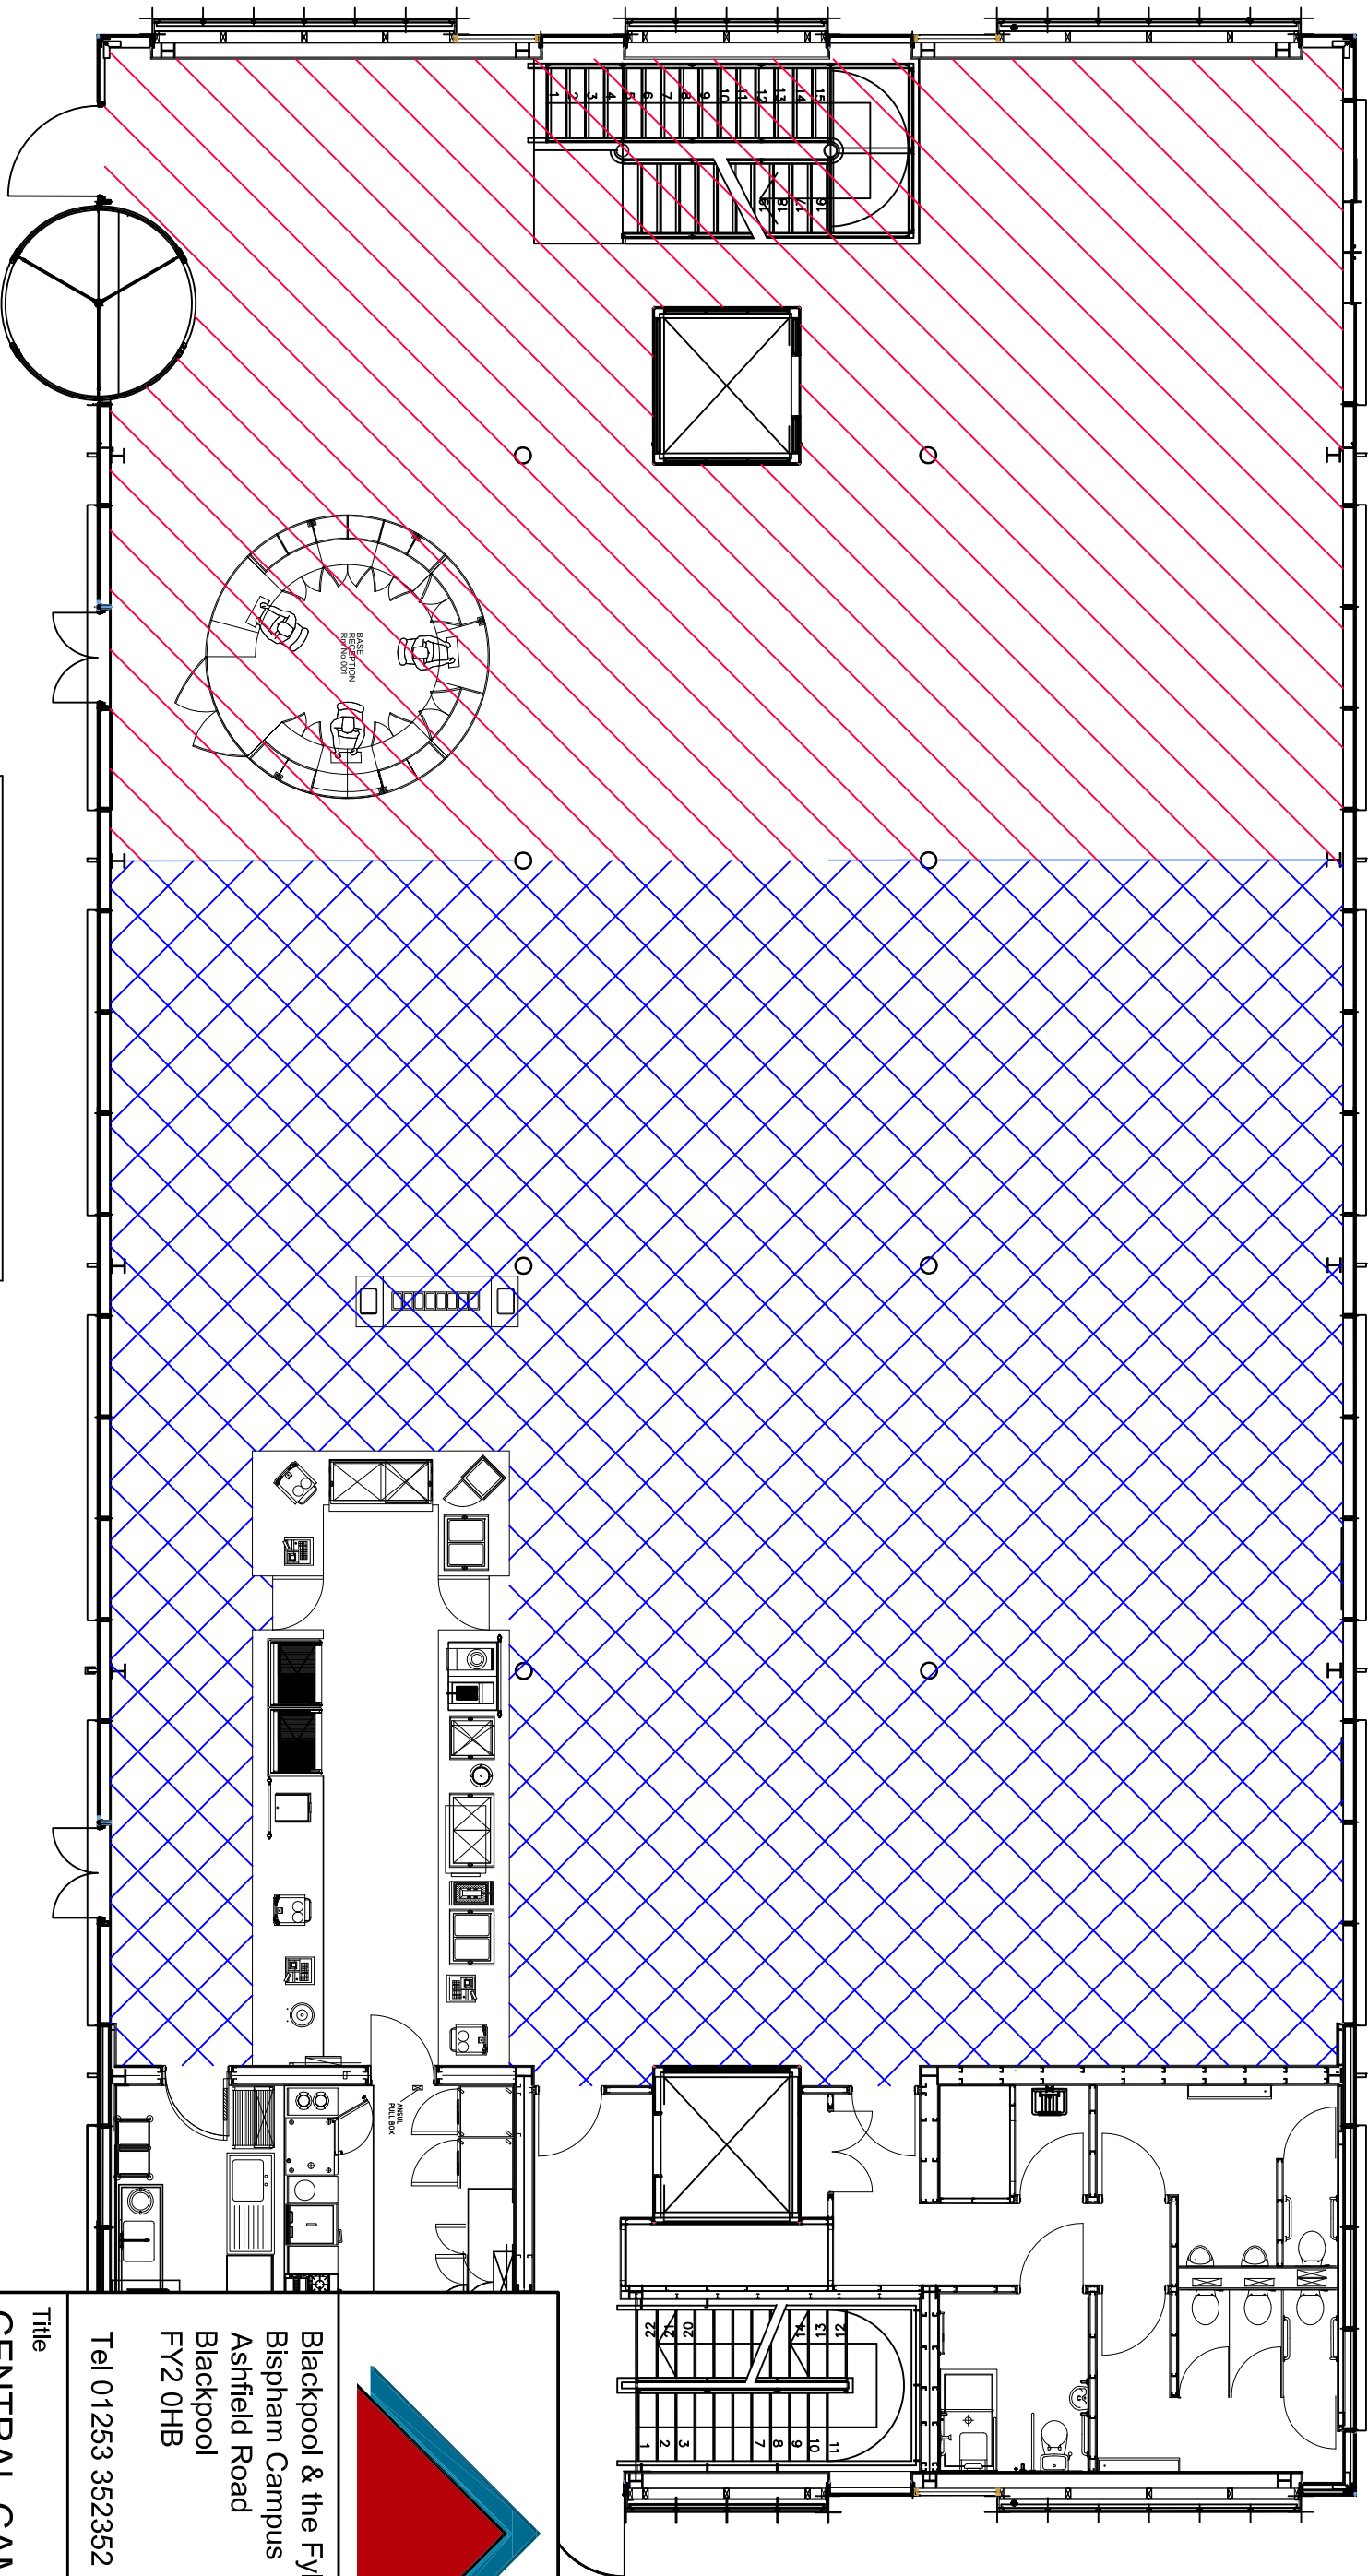

LEGEND	
	Phase 1
	Phase 2

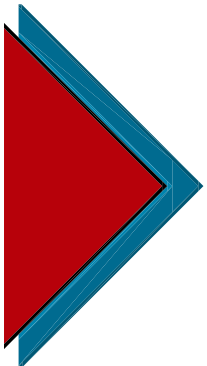

Blackpool & the Fylde College
Bispham Campus
Ashfield Road
Blackpool
FY2 0HB

Tel 01253 352352

Title
**CENTRAL CAMPUS
UC HUB BLD
GROUND FLOOR**

Drawn By PG	Date 12/12/14
Drq. No UC HUB - 01	Revision - Scale NTS