



Disc Facility Floor Plan: Ground Floor

Catapult Open

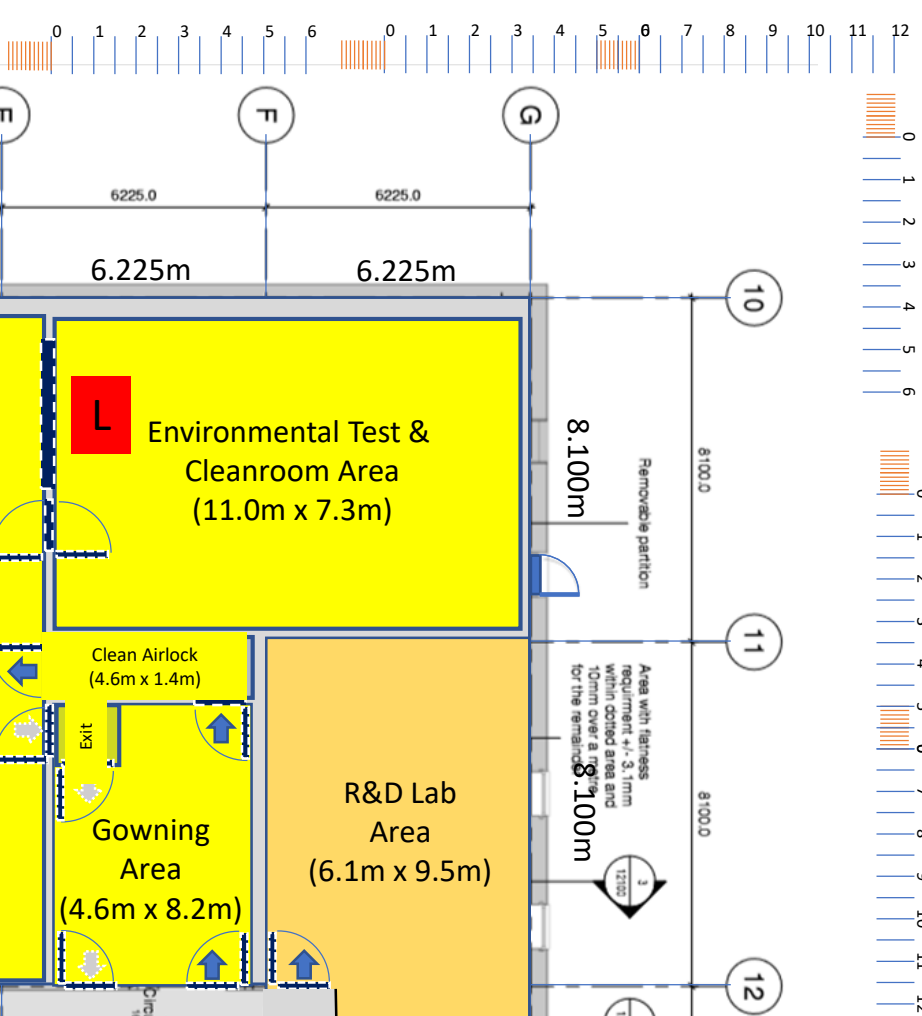

**L** High speed roll up door

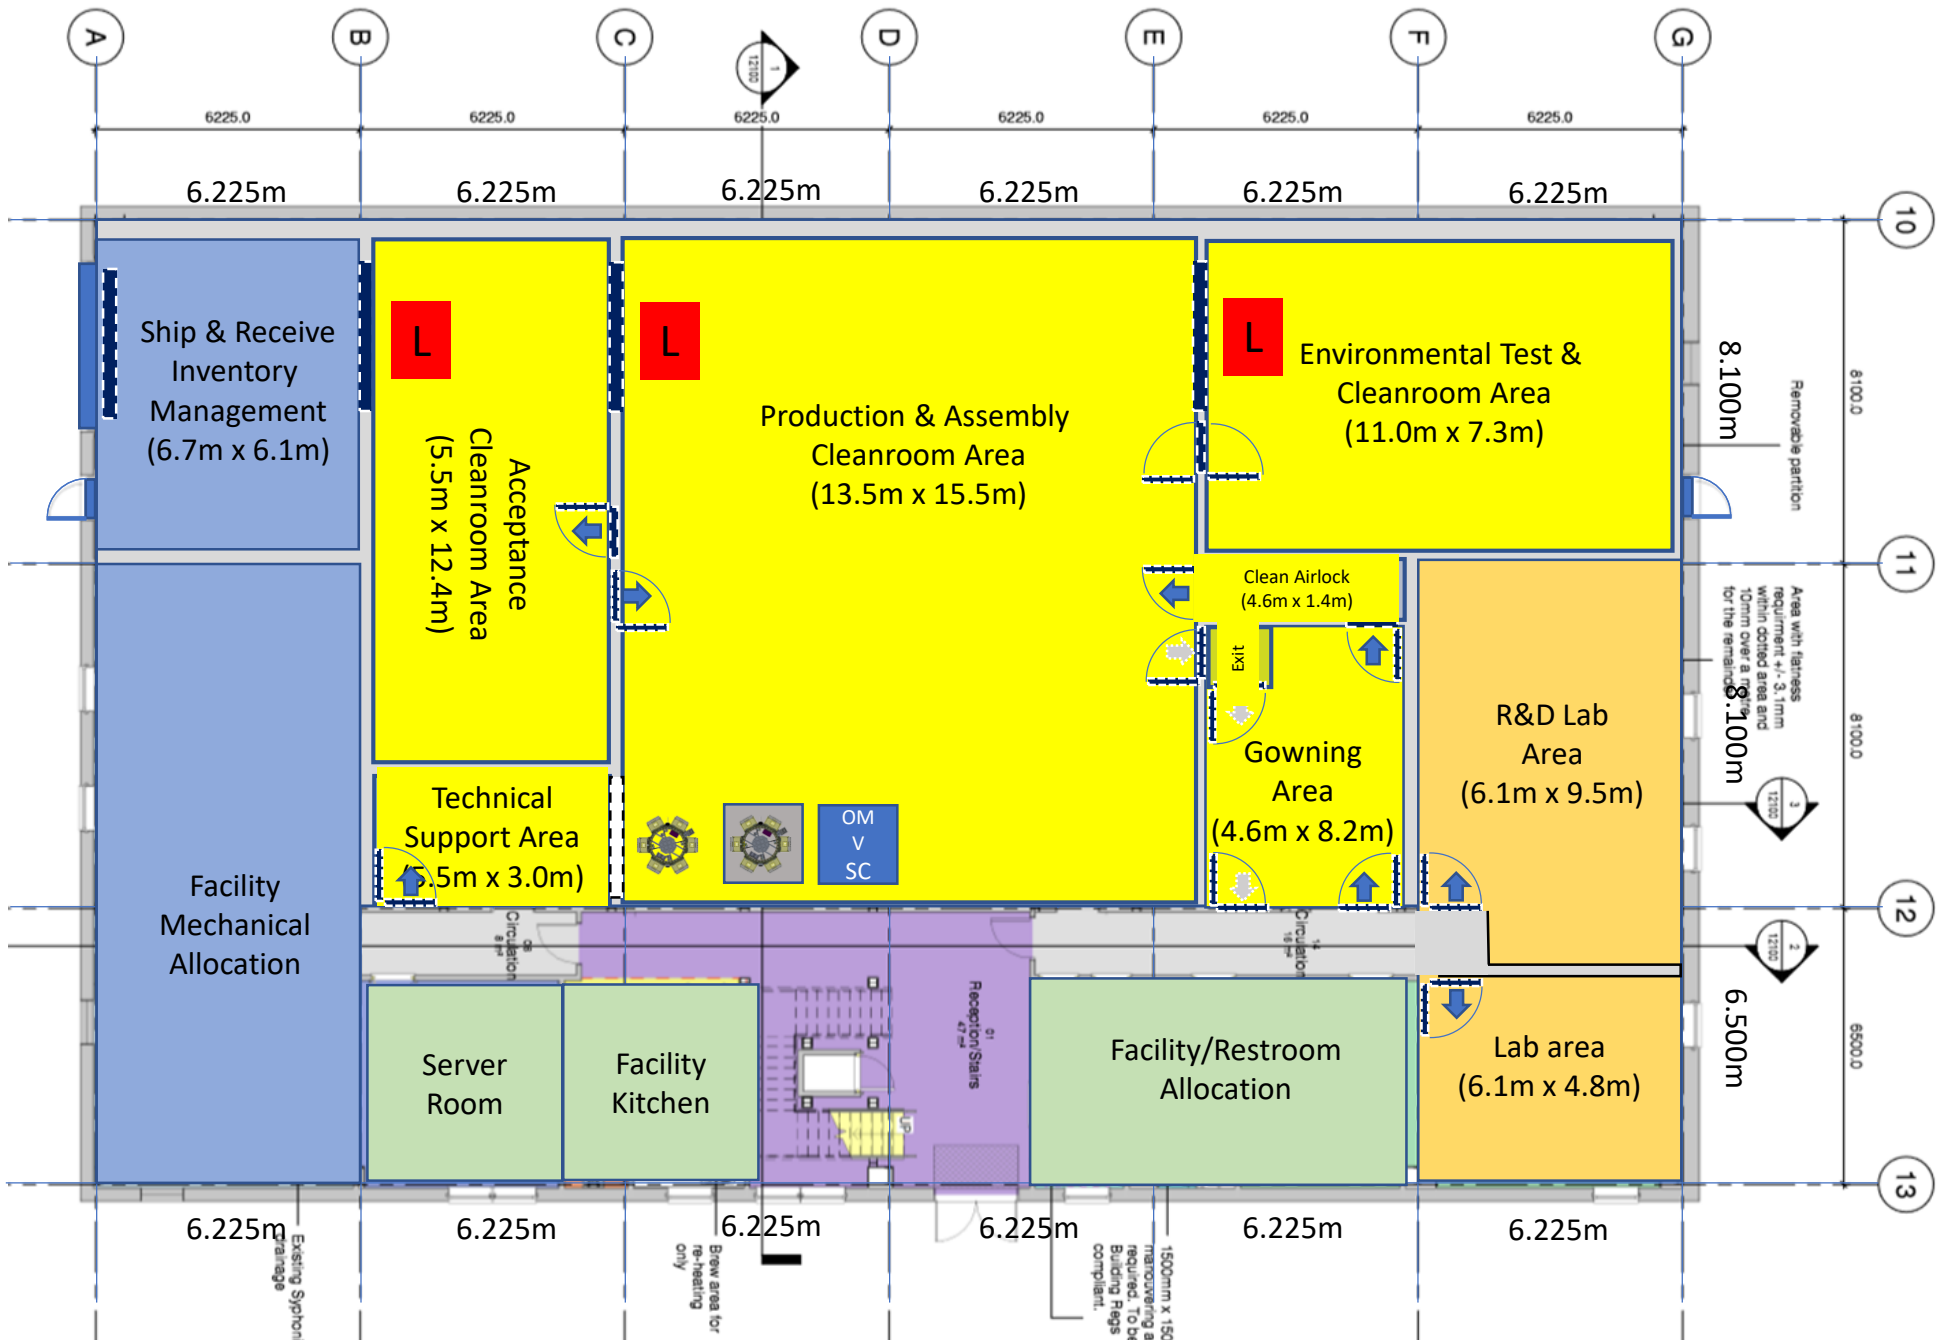

Disc Facility Floor Plan: First Floor

