


KEY TO SYMBOL/ANNOTATION		LINETYPE
▲ STN	-Survey Station	— Building
○ MH	-Manhole	— Wall
□ IC	-Inspection Cover	--- Fence
■ G	-Gully Grate	--- Hedge
⋈ SV	-Water Stop Valve	--- Kerb
⋈ GV	-Gas Stop Valve	--- Verge
⋈ MTR	-Water Meter	--- Foliage
⋈ FH	-Fire Hydrant	--- Gate
□ BT	-Telecom Cover	--- Bank Bottom
□ CATV	-Cable Television Cover	--- Bank Top
● TP	-Telegraph Pole	
● EP	-Electric Pole	
● LP	-Lamp Post	
+ OSBM	-Ordnance Survey Bench Mark	
+ RH	-Ridge Height	
+ EH	-Eaves Height	
+ FFL	-Finished Floor Level	
+ TH	-Tree Height	
+ TBL	-Top Boundary Level	
+ THL	-Threshold Level	
○	-Tree	
○	-Bush	

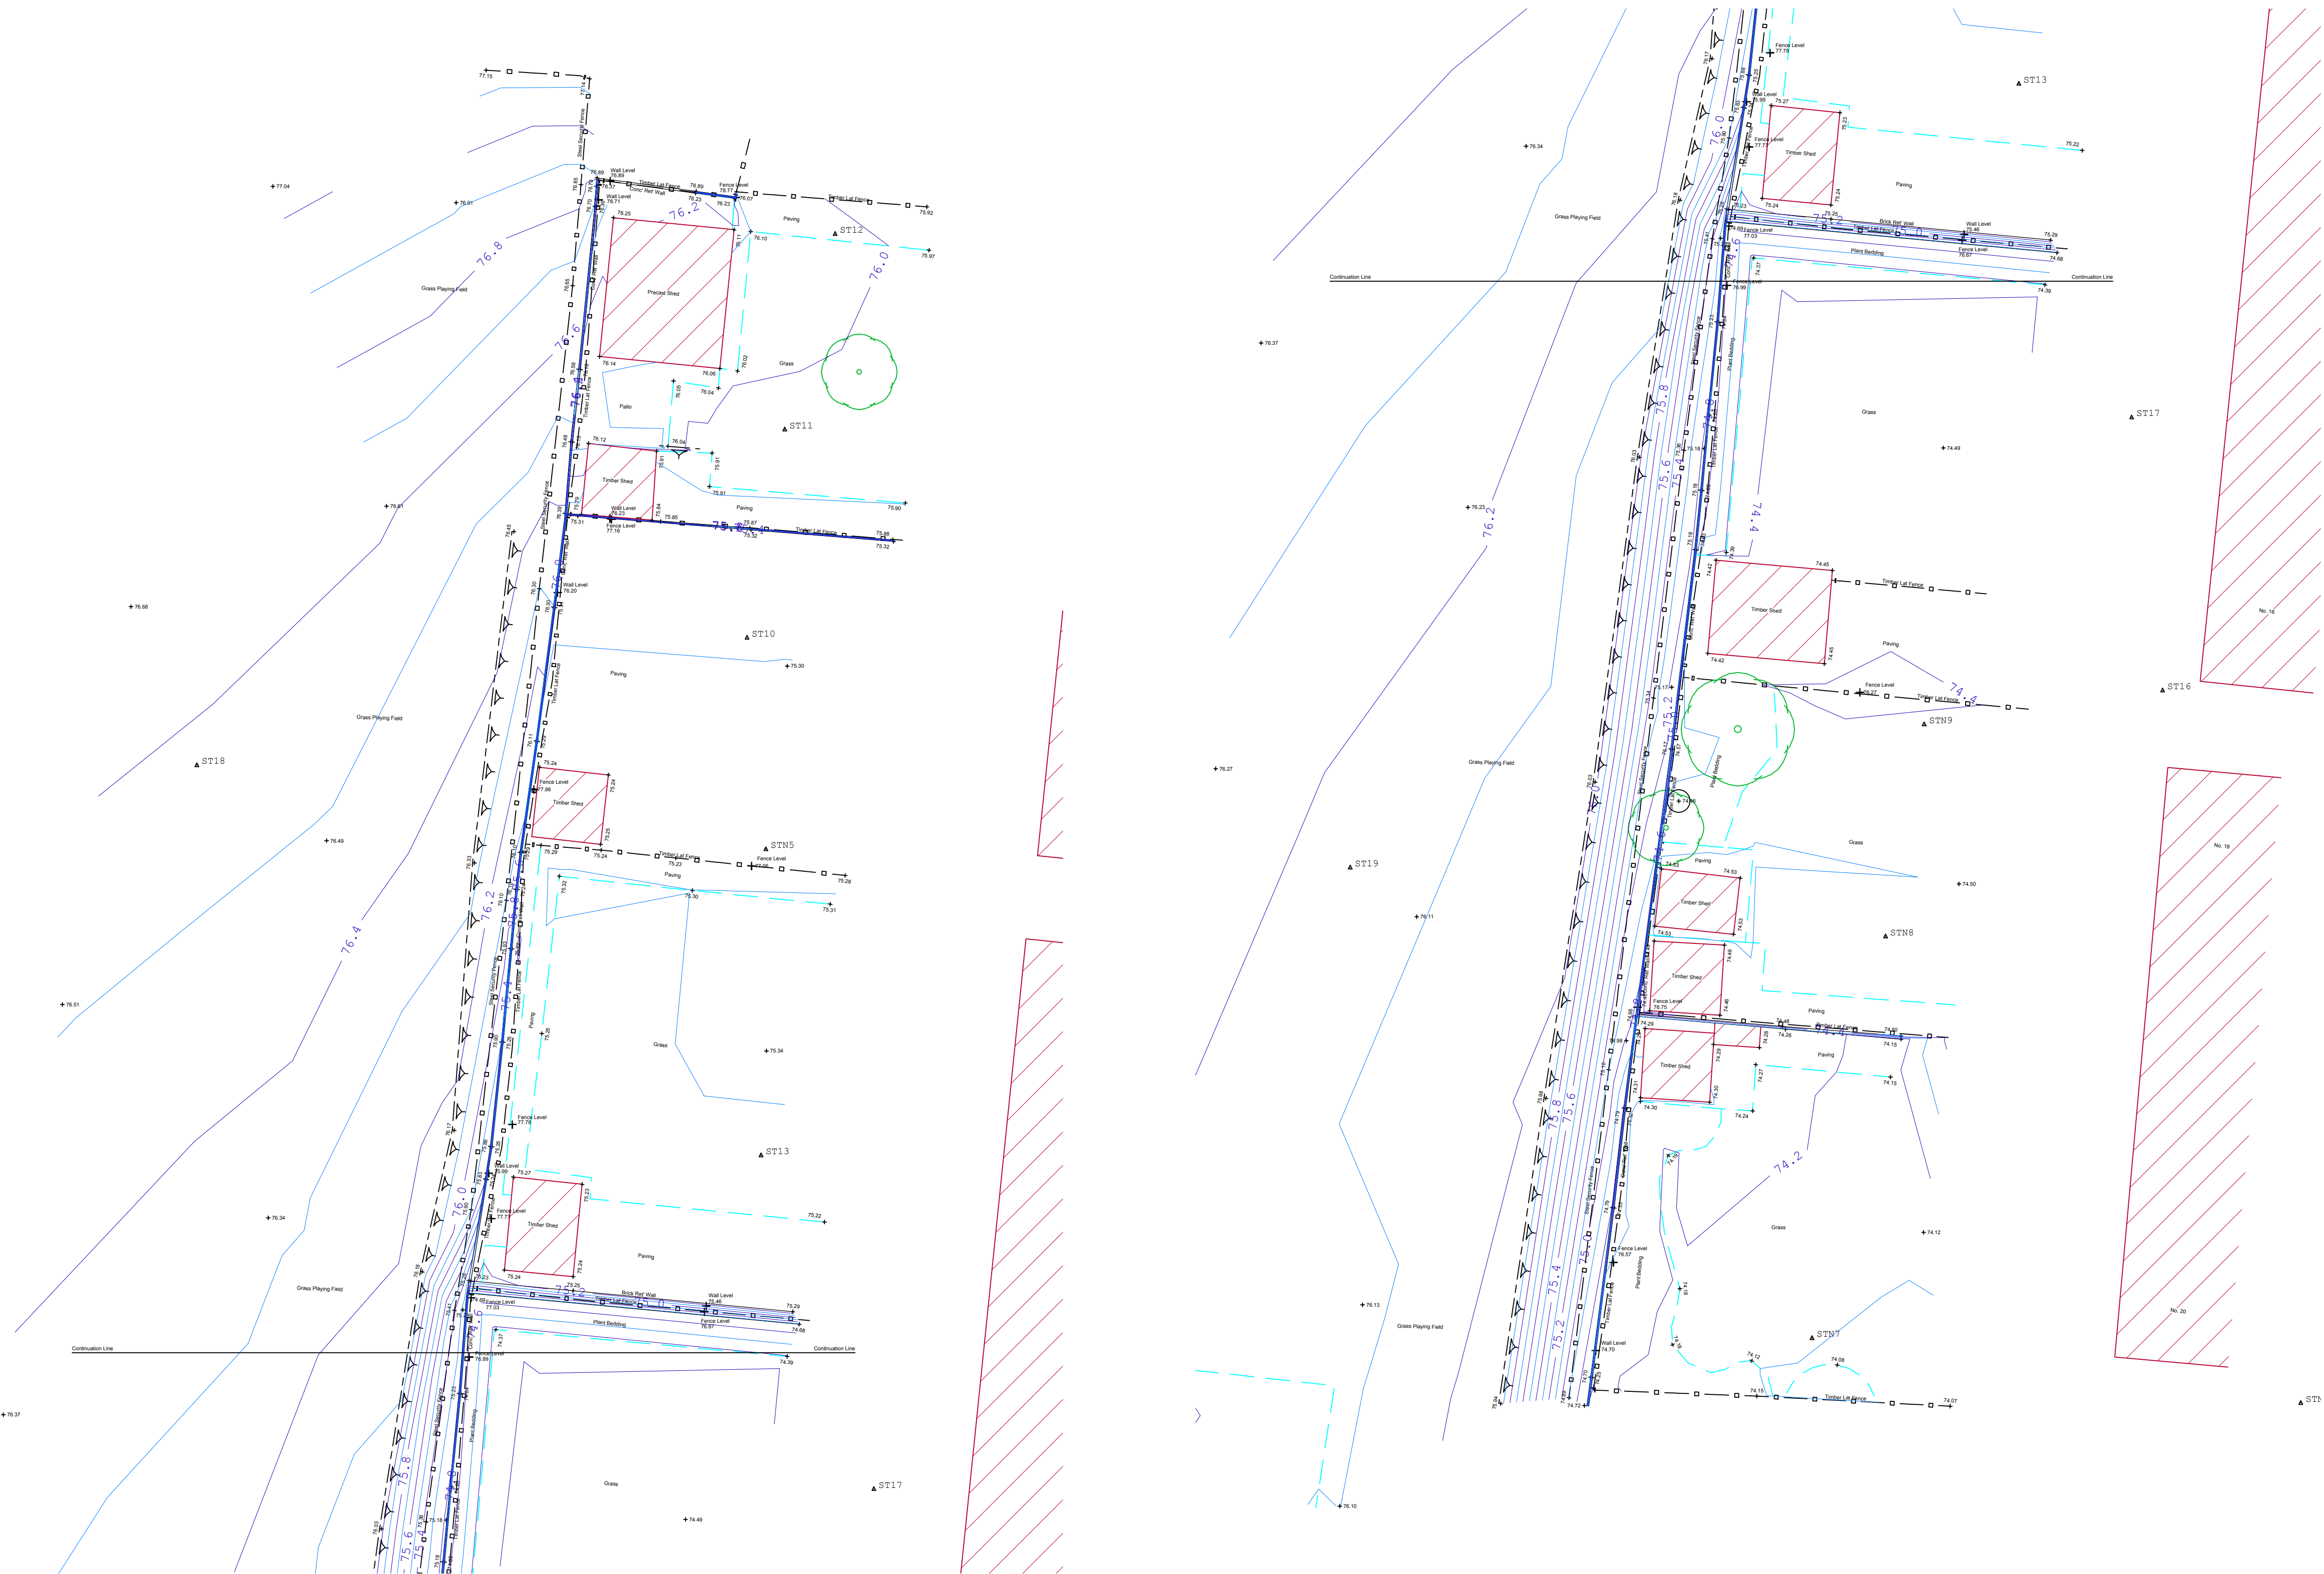

CC	09.05.16	Issued for information.	MA
Rev	By	Date	Revision

**ARP ASSOCIATES**
CHARTERED CONSULTING ENGINEERS

Northwest House • 5/6 Northwest Business Park • Servis Hill • Leeds LS6 2DH
Telephone: 0113 2458488 • Fax: 0113 2443864 • E-Mail: leeds@arpassociates.co.uk
ARP Associates is a trading division of ARP Geotechnical Ltd, a company registered in England and Wales with company number 3771811, whose registered office is at 5/6 Northwest Business Park, Servis Hill, Leeds LS6 2DH

TITLE
TOPOGRAPHICAL SURVEY

PROJECT
**JARVIS WALK,
ROTHWELL**

CLIENT
**LEEDS FEDERATED HOUSING
ASSOCIATION**

Scale	Date	Drawn
1:100 @ A1	APRIL'16	CG

Drg. No.	279/79/50	Rev
		/