


Notes

- Inlet and Outlet pipes are Ø160mm.
- Concrete Backfill required (see installation guidelines).
- All connection work is required to be carried out prior to fixing the covers and extension necks.
- Excavation to be of sufficient length and width of concrete surround.
- Depth must also accommodate surface concrete slab.
- See installation guidelines for detail.

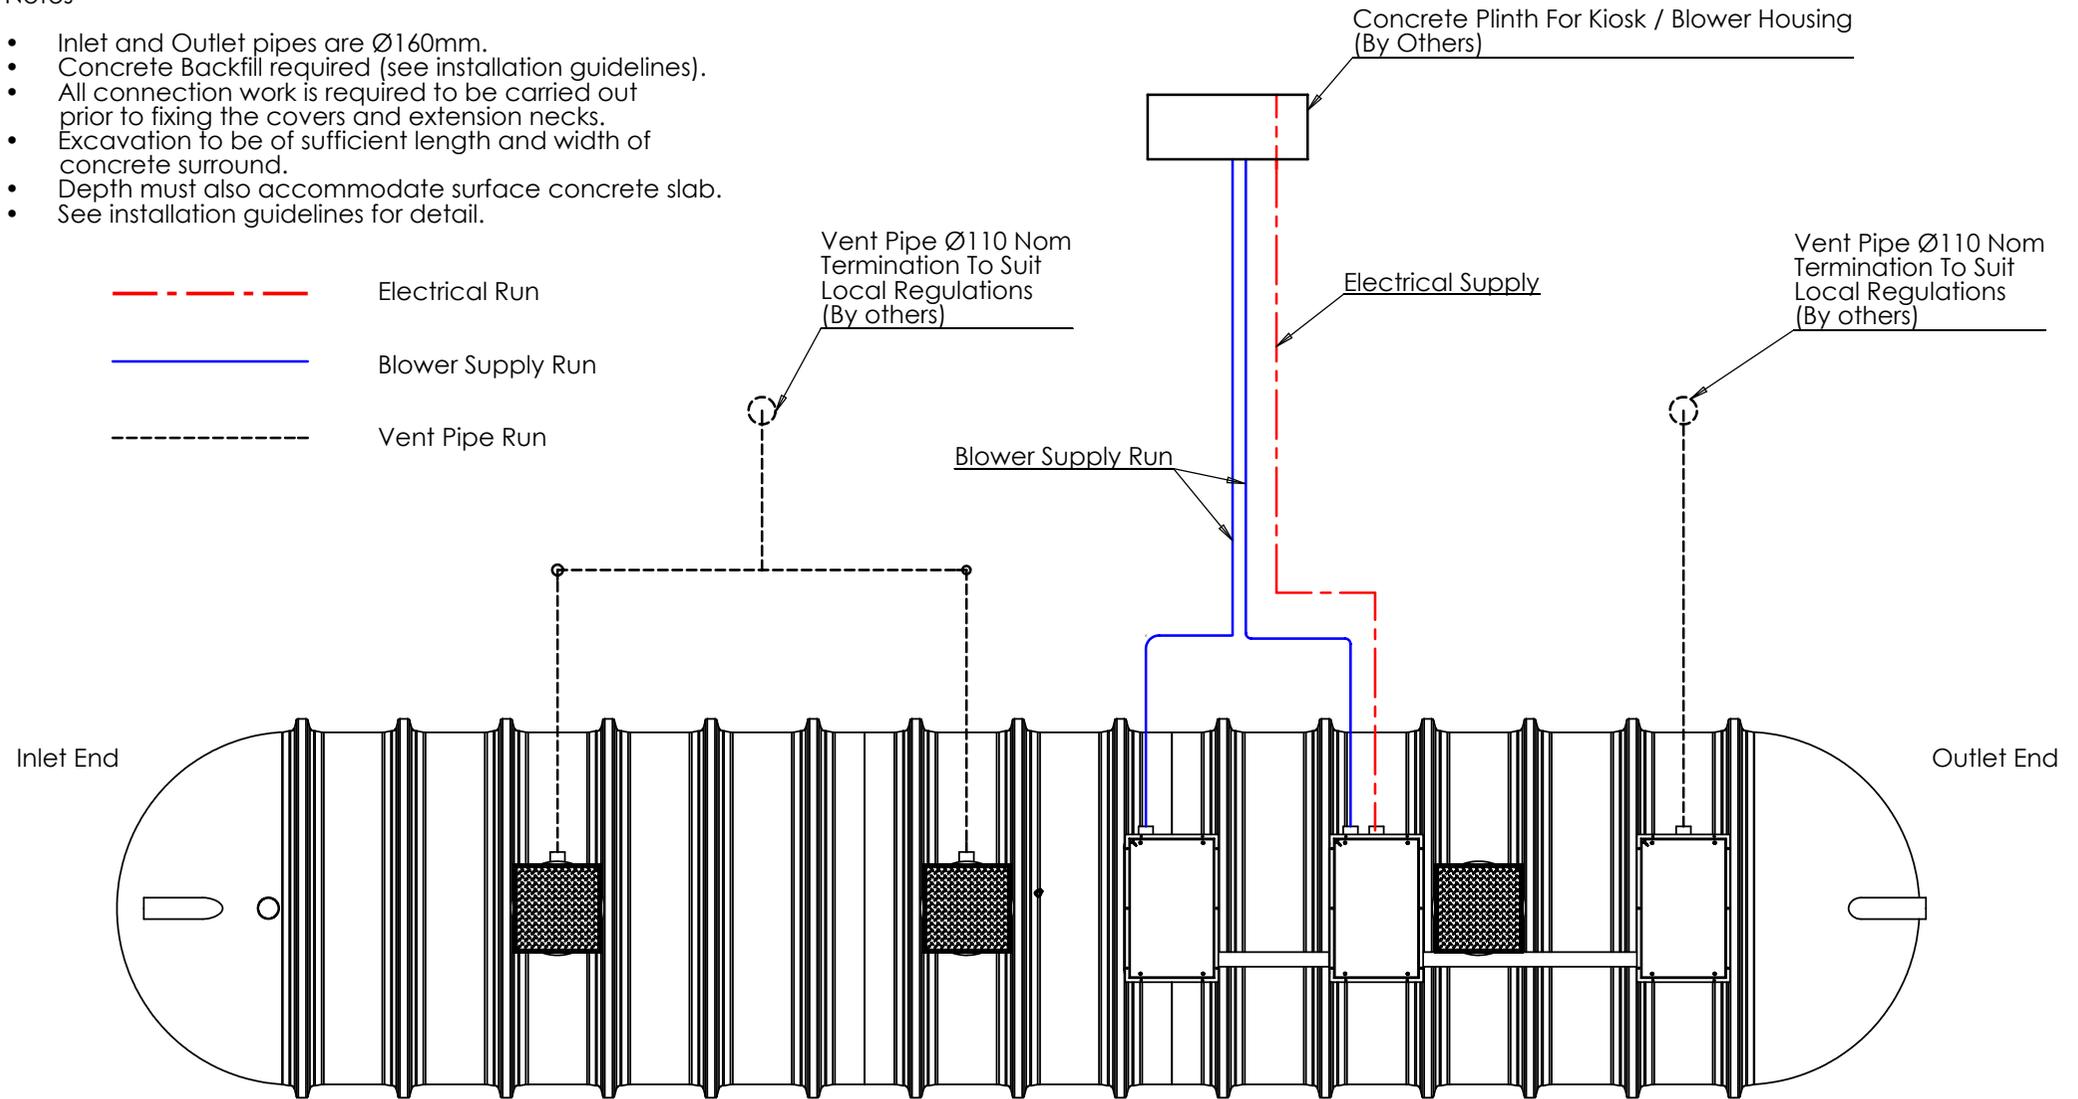

Please check with Kingspan Environmental that this drawing is the latest issue

Issue	Date	Drawn by	Approved by	Description
03	20/04/09	M.H.		Tank Modification
04	10/02/10	M.H.		CC792
05	10.06.10	P.T.C		CC839
06	07.07.11	P.T.C		CC940, CC946 & CC982

Material : Various
 Finish :
 Weight : 3281.71 Kg Kgs

Tolerance :
 Thickness : n/a
 Surface Area :

Drawing : DS0953P Page 1 of 1
 Biotek & Envirosafe Vent & Blower Pipe Gen Layout

All dimensions in mm

Scale: Not to scale

Kingspan Environmental reserve the right to alter the details of this drawing without prior notice. This drawing is copyright and may not be reproduced or used without the written permission of Kingspan Environmental.

