


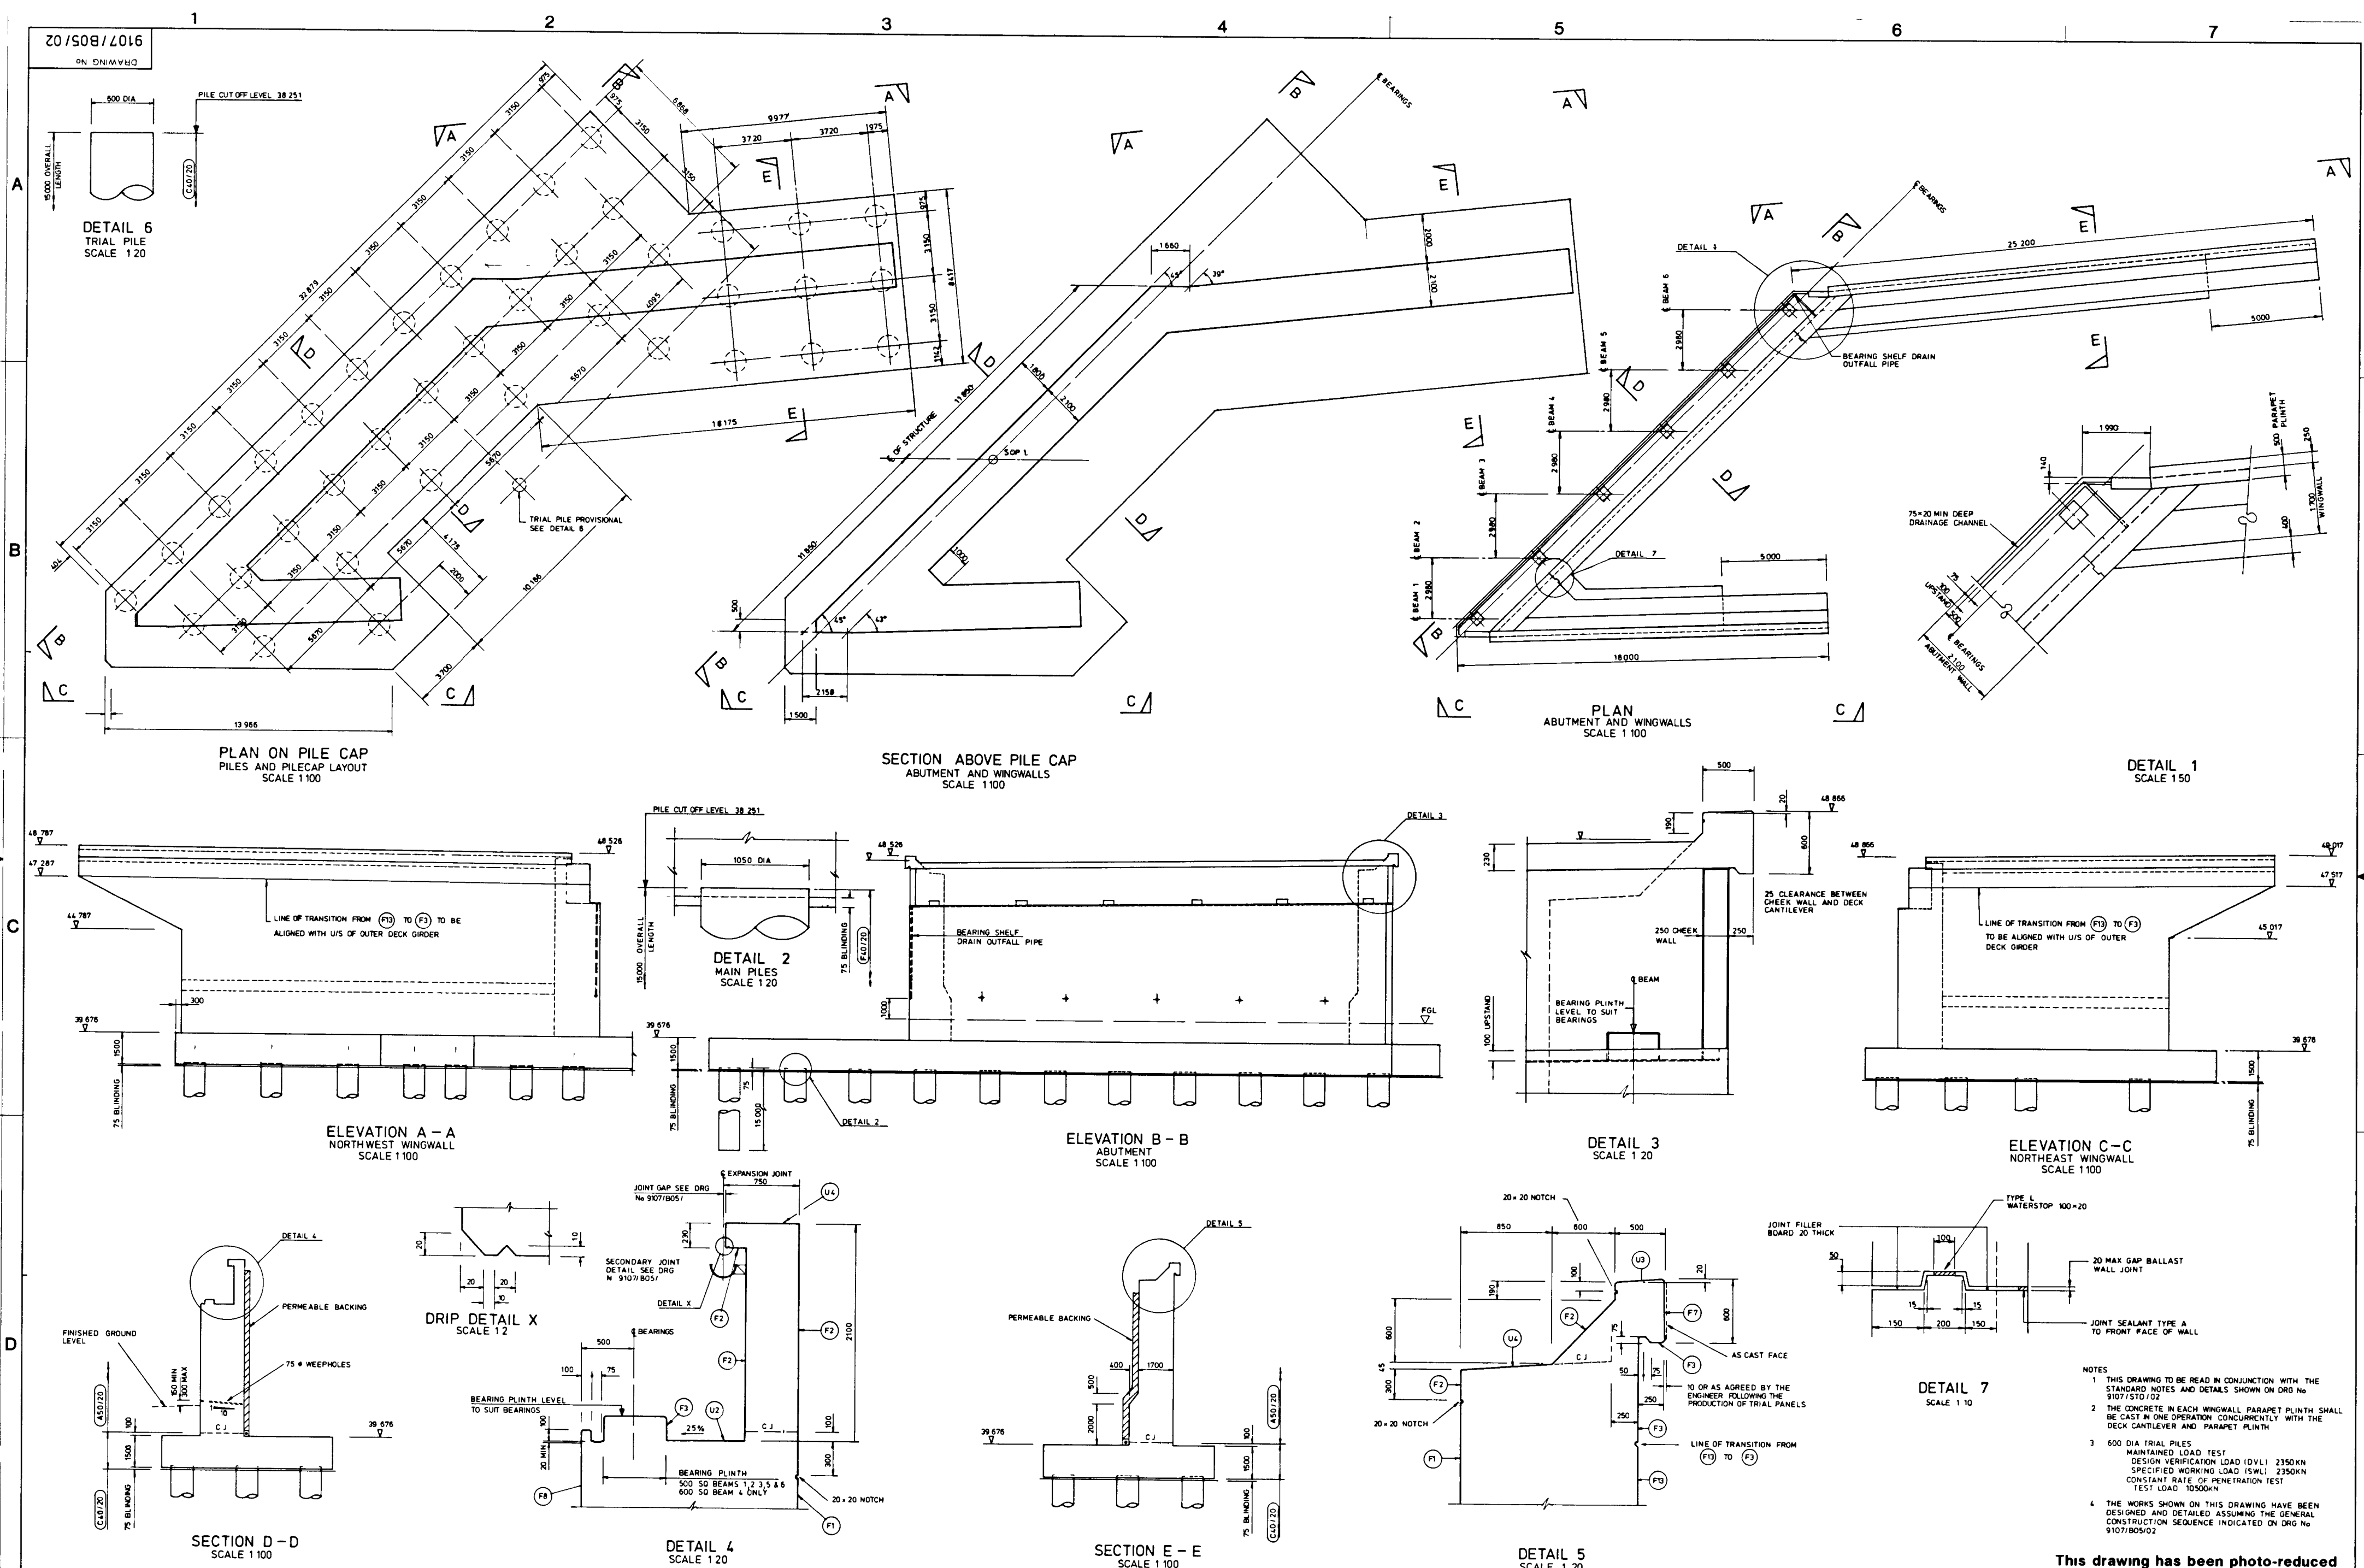

- NOTES
- THIS DRAWING TO BE READ IN CONJUNCTION WITH THE STANDARD NOTES AND DETAILS SHOWN ON DRG No 9107/STO/02
 - THE CONCRETE IN EACH WINGWALL PARAPET PLINTH SHALL BE CAST IN ONE OPERATION CONCURRENTLY WITH THE DECK CANTILEVER AND PARAPET PLINTH
 - 500 DIA TRIAL PILES
MAINTAINED LOAD TEST
DESIGN VERIFICATION LOAD (DVL) 2350kN
SPECIFIED WORKING LOAD (SWL) 2350kN
CONSTANT RATE OF PENETRATION TEST
TEST LOAD 10500kN
 - THE WORKS SHOWN ON THIS DRAWING HAVE BEEN DESIGNED AND DETAILED ASSUMING THE GENERAL CONSTRUCTION SEQUENCE INDICATED ON DRG No 9107/BOS/02

This drawing has been photo-reduced

 THE DEPARTMENT OF TRANSPORT SOUTH WEST CONSTRUCTION PROGRAMME DIVISION	 FRANK GRAHAM CONSULTING ENGINEERS	
--	--	