


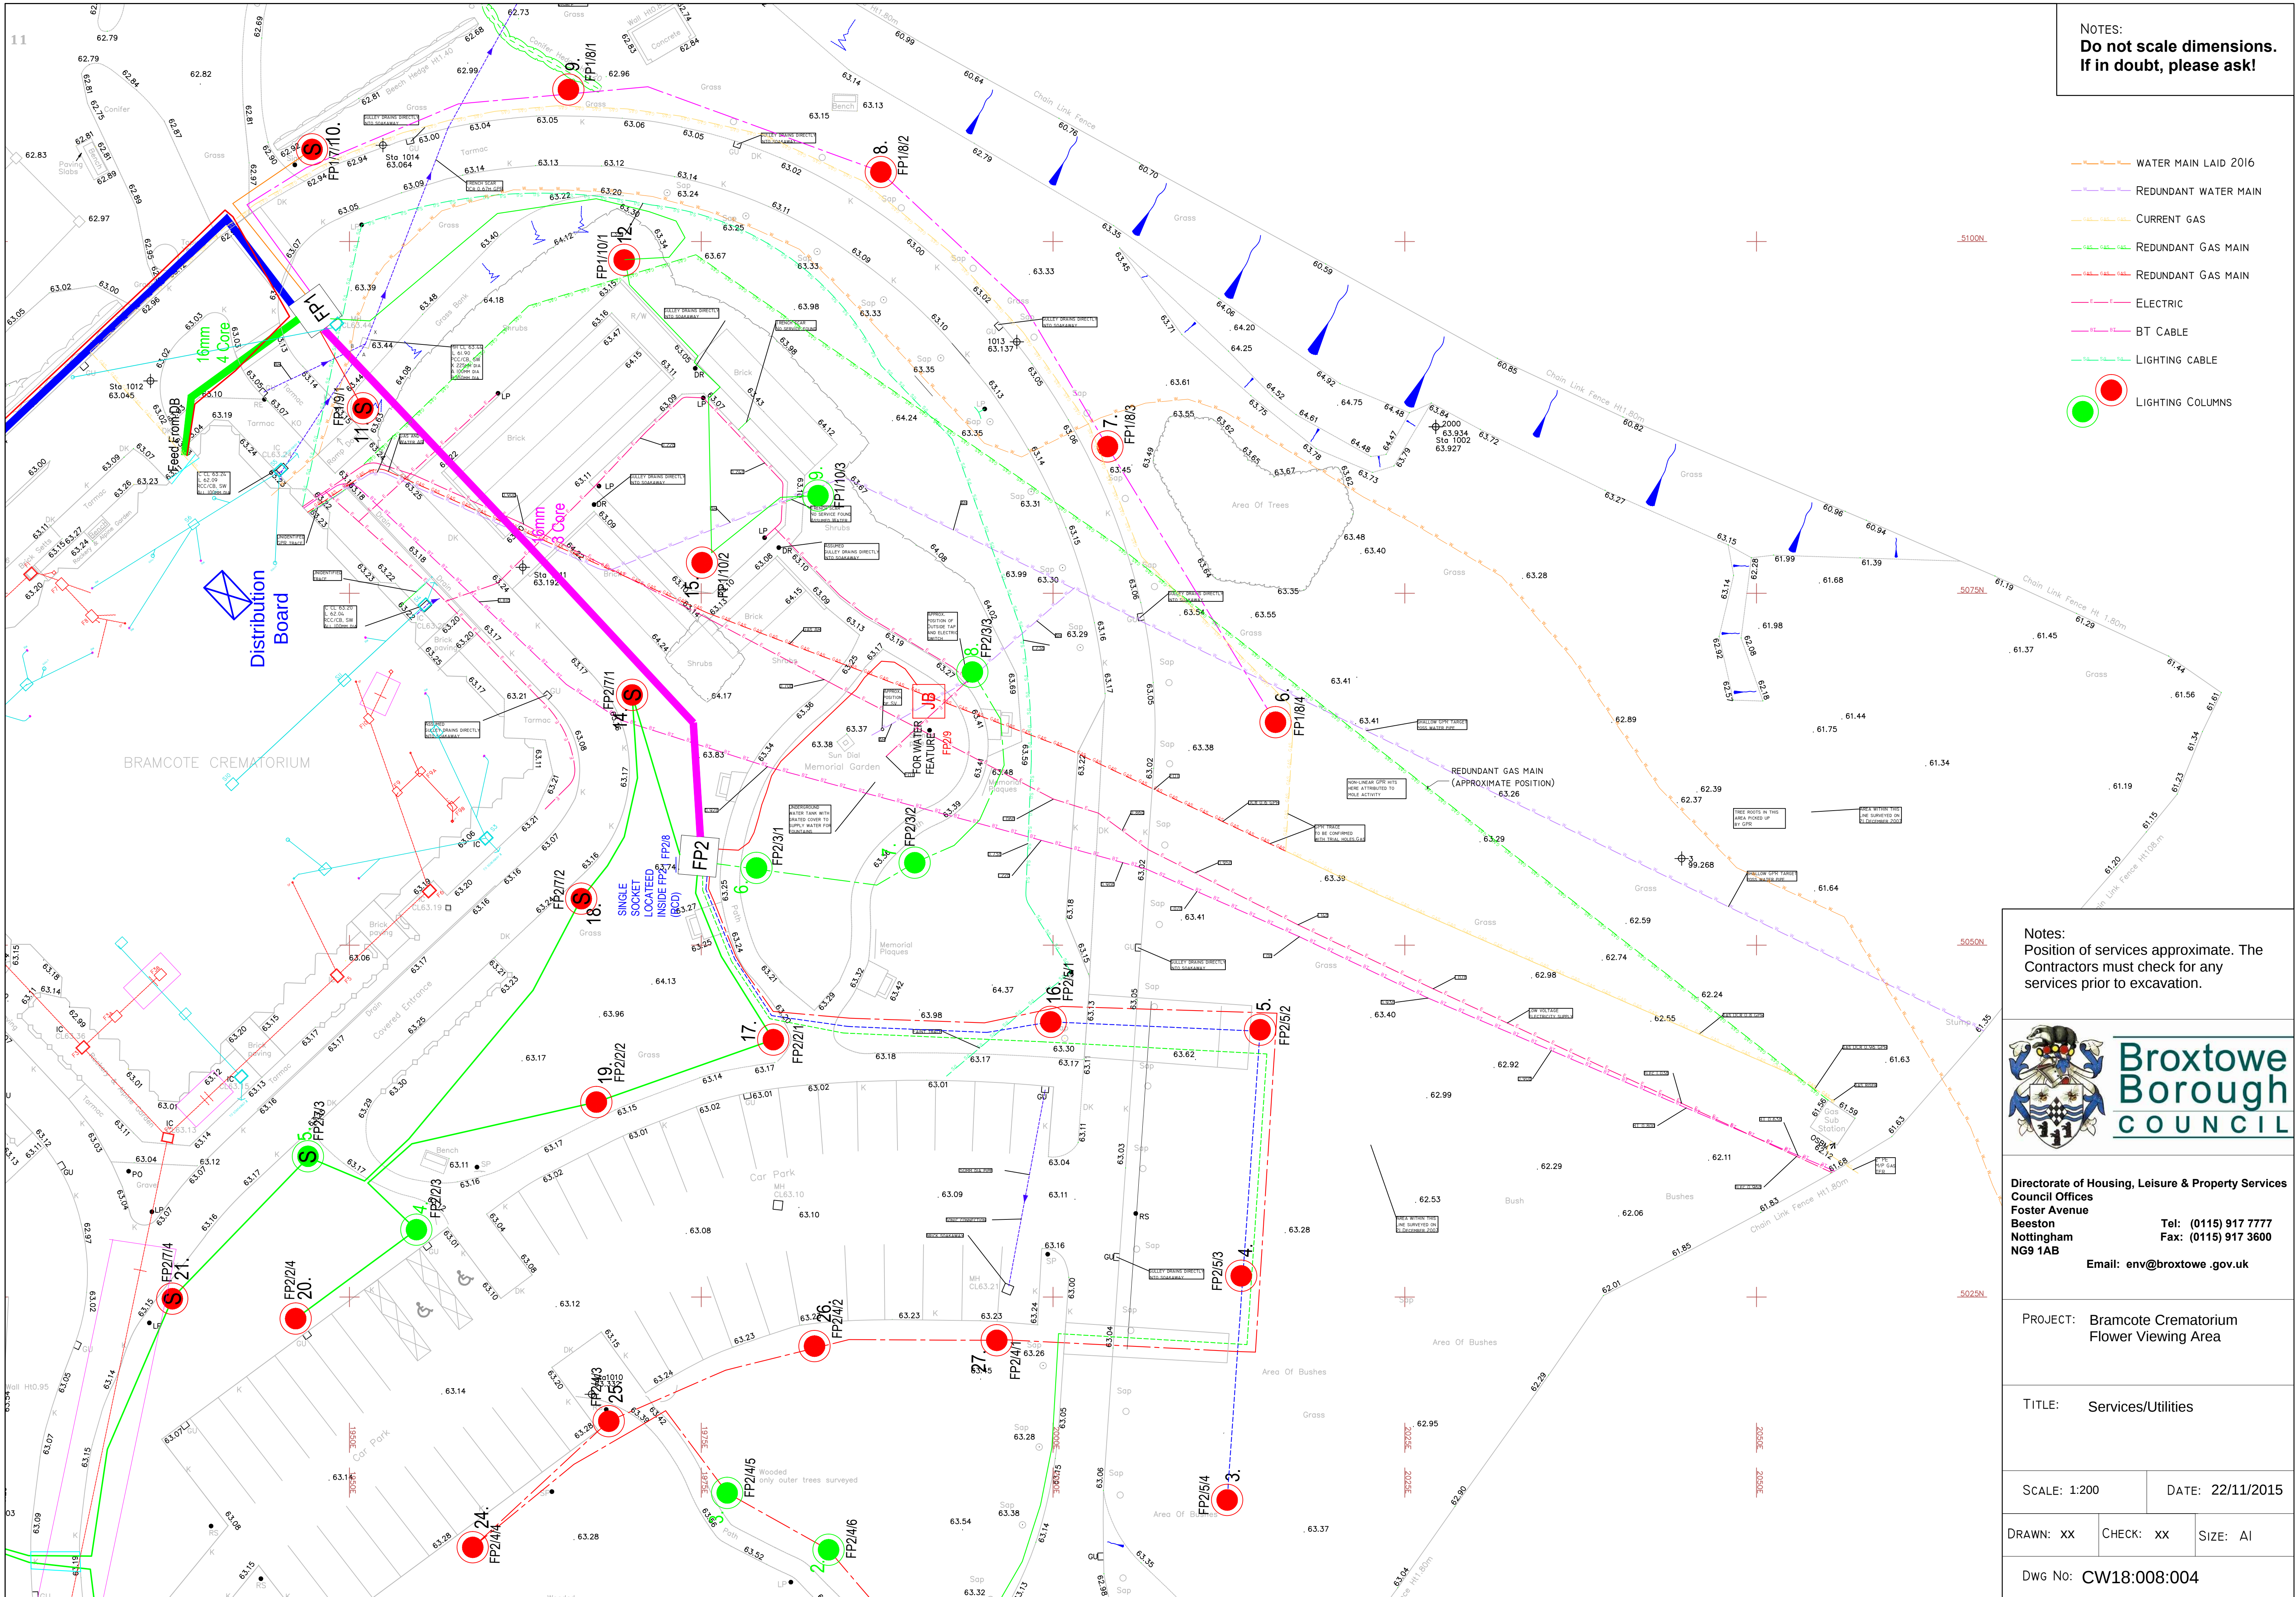

NOTES:
Do not scale dimensions.
If in doubt, please ask!

- WATER MAIN LAID 2016
- REDUNDANT WATER MAIN
- CURRENT GAS
- REDUNDANT GAS MAIN
- REDUNDANT GAS MAIN
- ELECTRIC
- BT CABLE
- LIGHTING CABLE
- LIGHTING COLUMNS

Notes:
Position of services approximate. The
Contractors must check for any
services prior to excavation.



Directorate of Housing, Leisure & Property Services
Council Offices
Foster Avenue
Beeston
Nottingham
NG9 1AB
Tel: (0115) 917 7777
Fax: (0115) 917 3600
Email: env@broxtowe.gov.uk

PROJECT: Bramcote Crematorium
Flower Viewing Area

TITLE: Services/Utilities

SCALE: 1:200 DATE: 22/11/2015

DRAWN: XX CHECK: XX SIZE: AI

DWG No: CW18:008:004