

User : JMCARTHU

Title : Maldon Prom


Date : 21/05/2014 16:44:54

Centre Point : 585942,206270

The material contained on this plot has been reproduced from an Ordnance Survey map with permission of the controller of H.M. The information shown on this plan should be regarded as approximate and is intended for guidance only. No Liability of any kind is accepted by the controller of H.M. or its servants or agents for any omission. The actual position of any mains shown on the plan must be established by taking trial hole working days notice of their intention to excavate trial holes. Private connections are not shown but their presence should be ascertained by the excavator. **WARNING...** Where indicated on the plan there could be abandoned asbestos cement materials or shards of pipe. If excavating the appropriate Health & Safety precautions should be taken. Essex & Suffolk Water accepts no liability in respect of claims, compensation or otherwise arising from the use of this plan or the presence of the pipes or any failure to take adequate precautions. Emergency Telephone Number: 0845 782 0999

ESSEX & SUFFOLK  
WATER



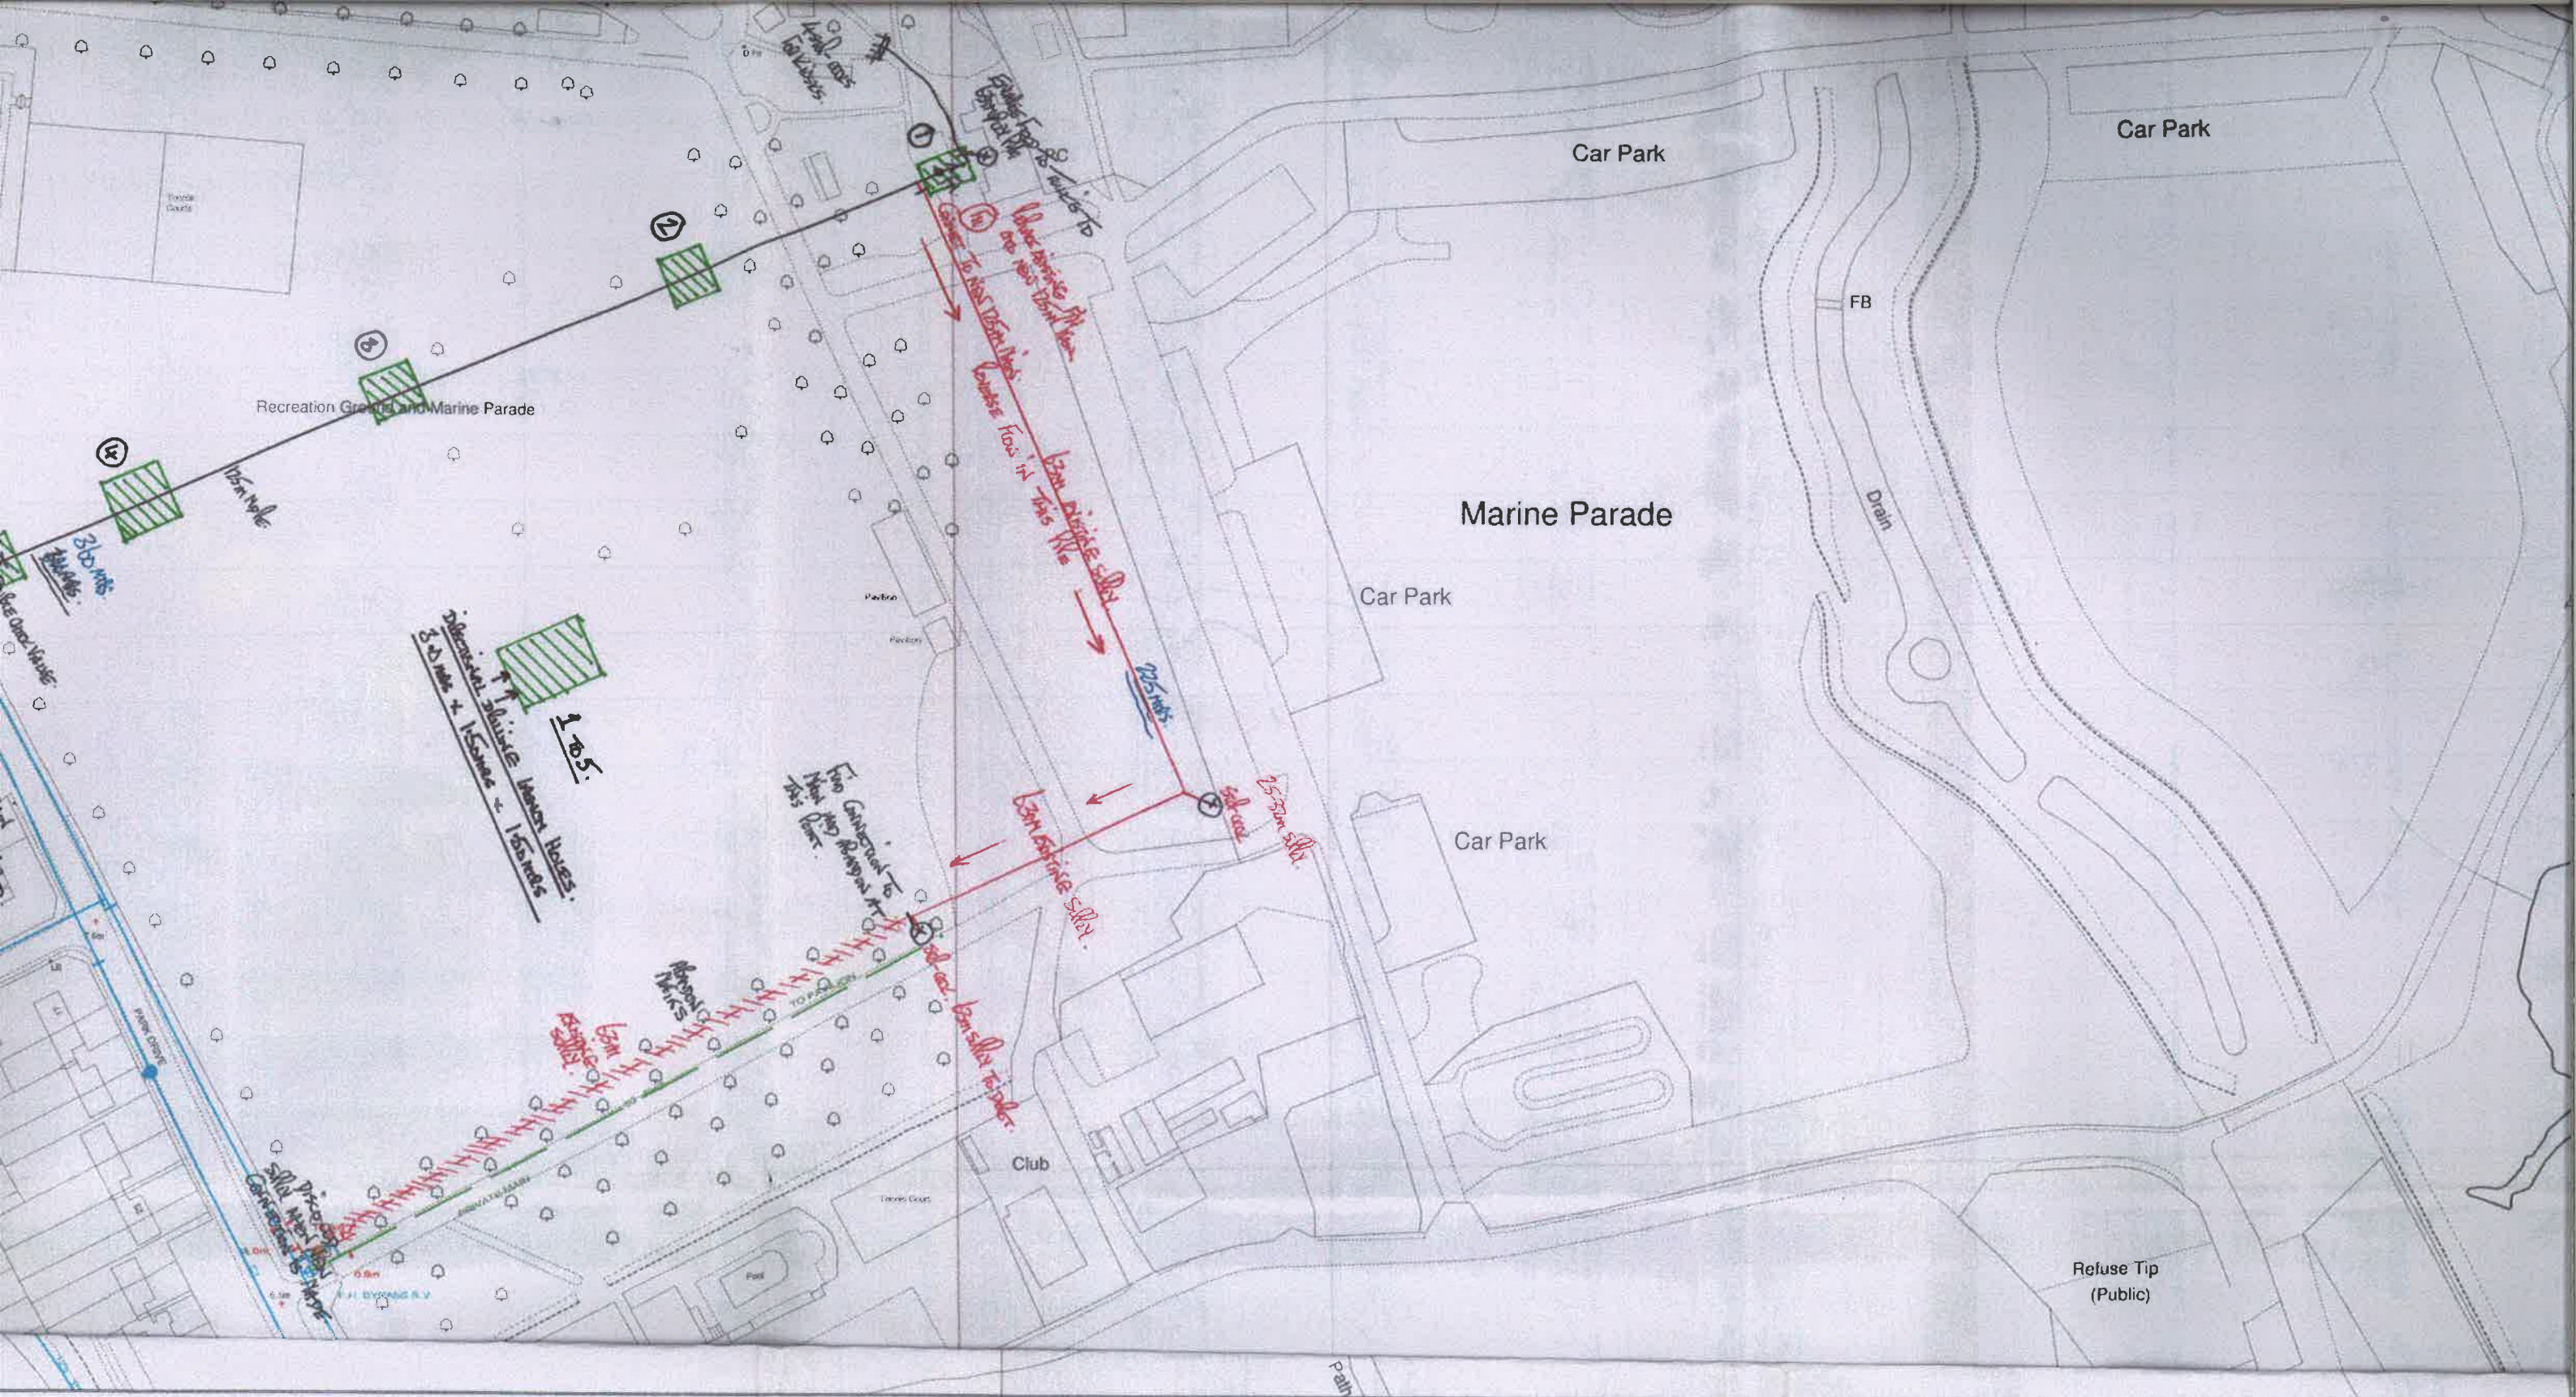

User : JMCARTHU  
Title : Maldon Prom

Date : 21/05/2014 16:44:54  
Centre Point : 585942,206270

Map Sheet : TL8506SE  
Paper / Scale : A0@1:1180

The material contained on this plot has been reproduced from an Ordnance Survey map with permission of the controller of H.M.S.O. Crown Copyright Reserved. Licence No. WV299022. The information shown on this plan should be regarded as approximate and is intended for guidance only. No Liability of any kind whatsoever is accepted by Essex & Suffolk Water, its servants or agents for any omission. The actual position of any mains shown on the plan must be established by taking trial holes in all cases. Essex & Suffolk Water must be given two working days notice of their intention to excavate trial holes. Private connections are not shown but their presence should be anticipated. WARNING...Where indicated on the plan there could be abandoned asbestos cement materials or shards of pipe. If excavating in the vicinity of these abandoned asbestos cement materials, appropriate Health & Safety precautions should be taken. Essex & Suffolk Water accepts no liability in respect of claims, costs, losses or other liabilities which arise as the result of the presence of the pipes or any failure to take adequate precautions. Emergency Telephone Number: 0845 782 0999