



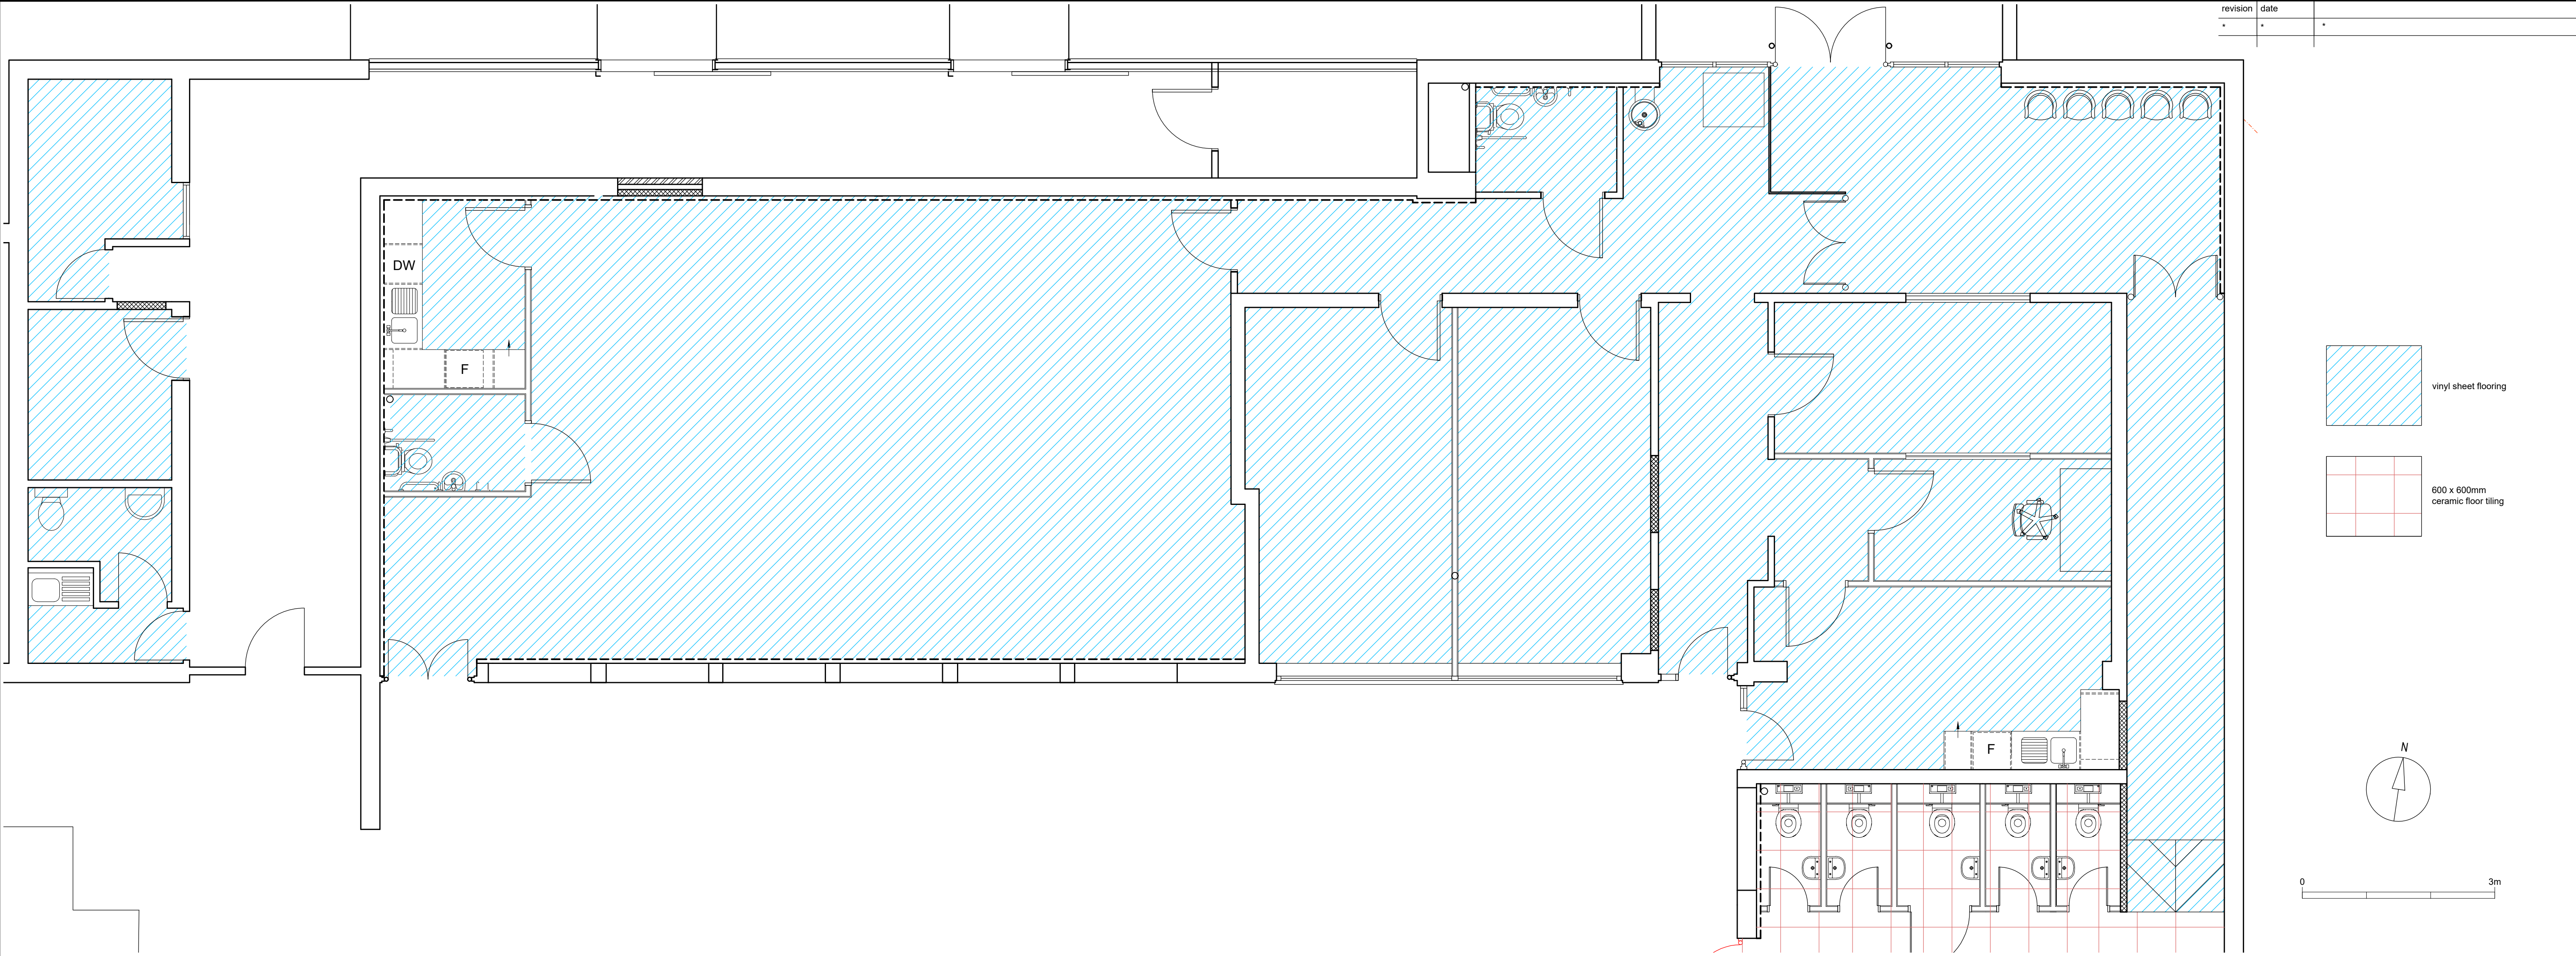

workshop,studio & office floor finishes
as proposed 1 : 50

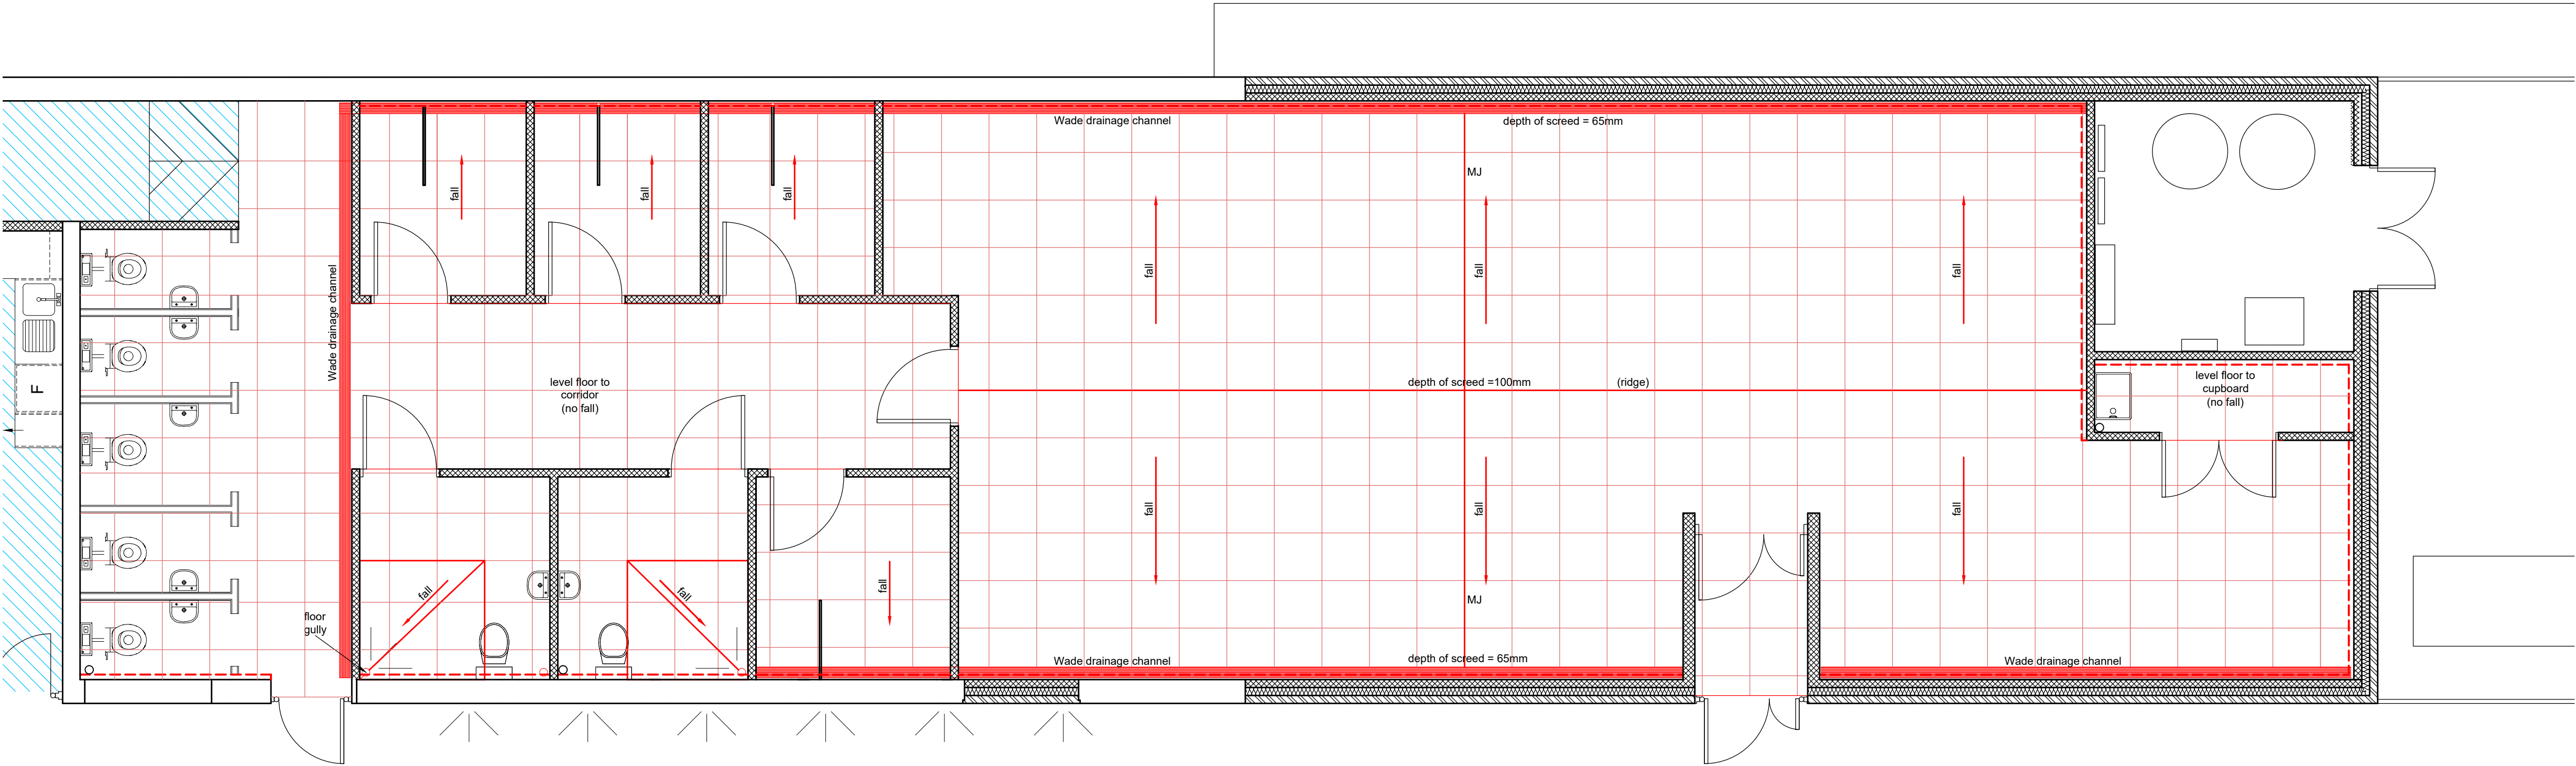

changing room floor finishes as proposed 1 : 50

Status

- ☐ Preliminary
- ☐ Planning
- ☒ Tender
- ☐ Construction

client
WARE TOWN COUNCIL
property
WARE PRIORY LIDO, PRIORY STREET
WARE, HERTFORDSHIRE
SG12 0DE
project
PROPOSED EXTENSION AND REFURBISHMENT

drawing
FLOOR FINISHES
AS PROPOSED

scale
1:50 @ A1
drawn
CRD
drawing no.
WTC_003-08

date
23-09-24
checked
SR
revision

iCON Building Consultancy

13 Ducketts Wharf
South Street
Bishop's Stortford
Hertfordshire CM23 3AR
Tel: 01279 653386
Web: www.iconbc.co.uk