


REVISIONS			
LETTER	REVISION	DATE	BY

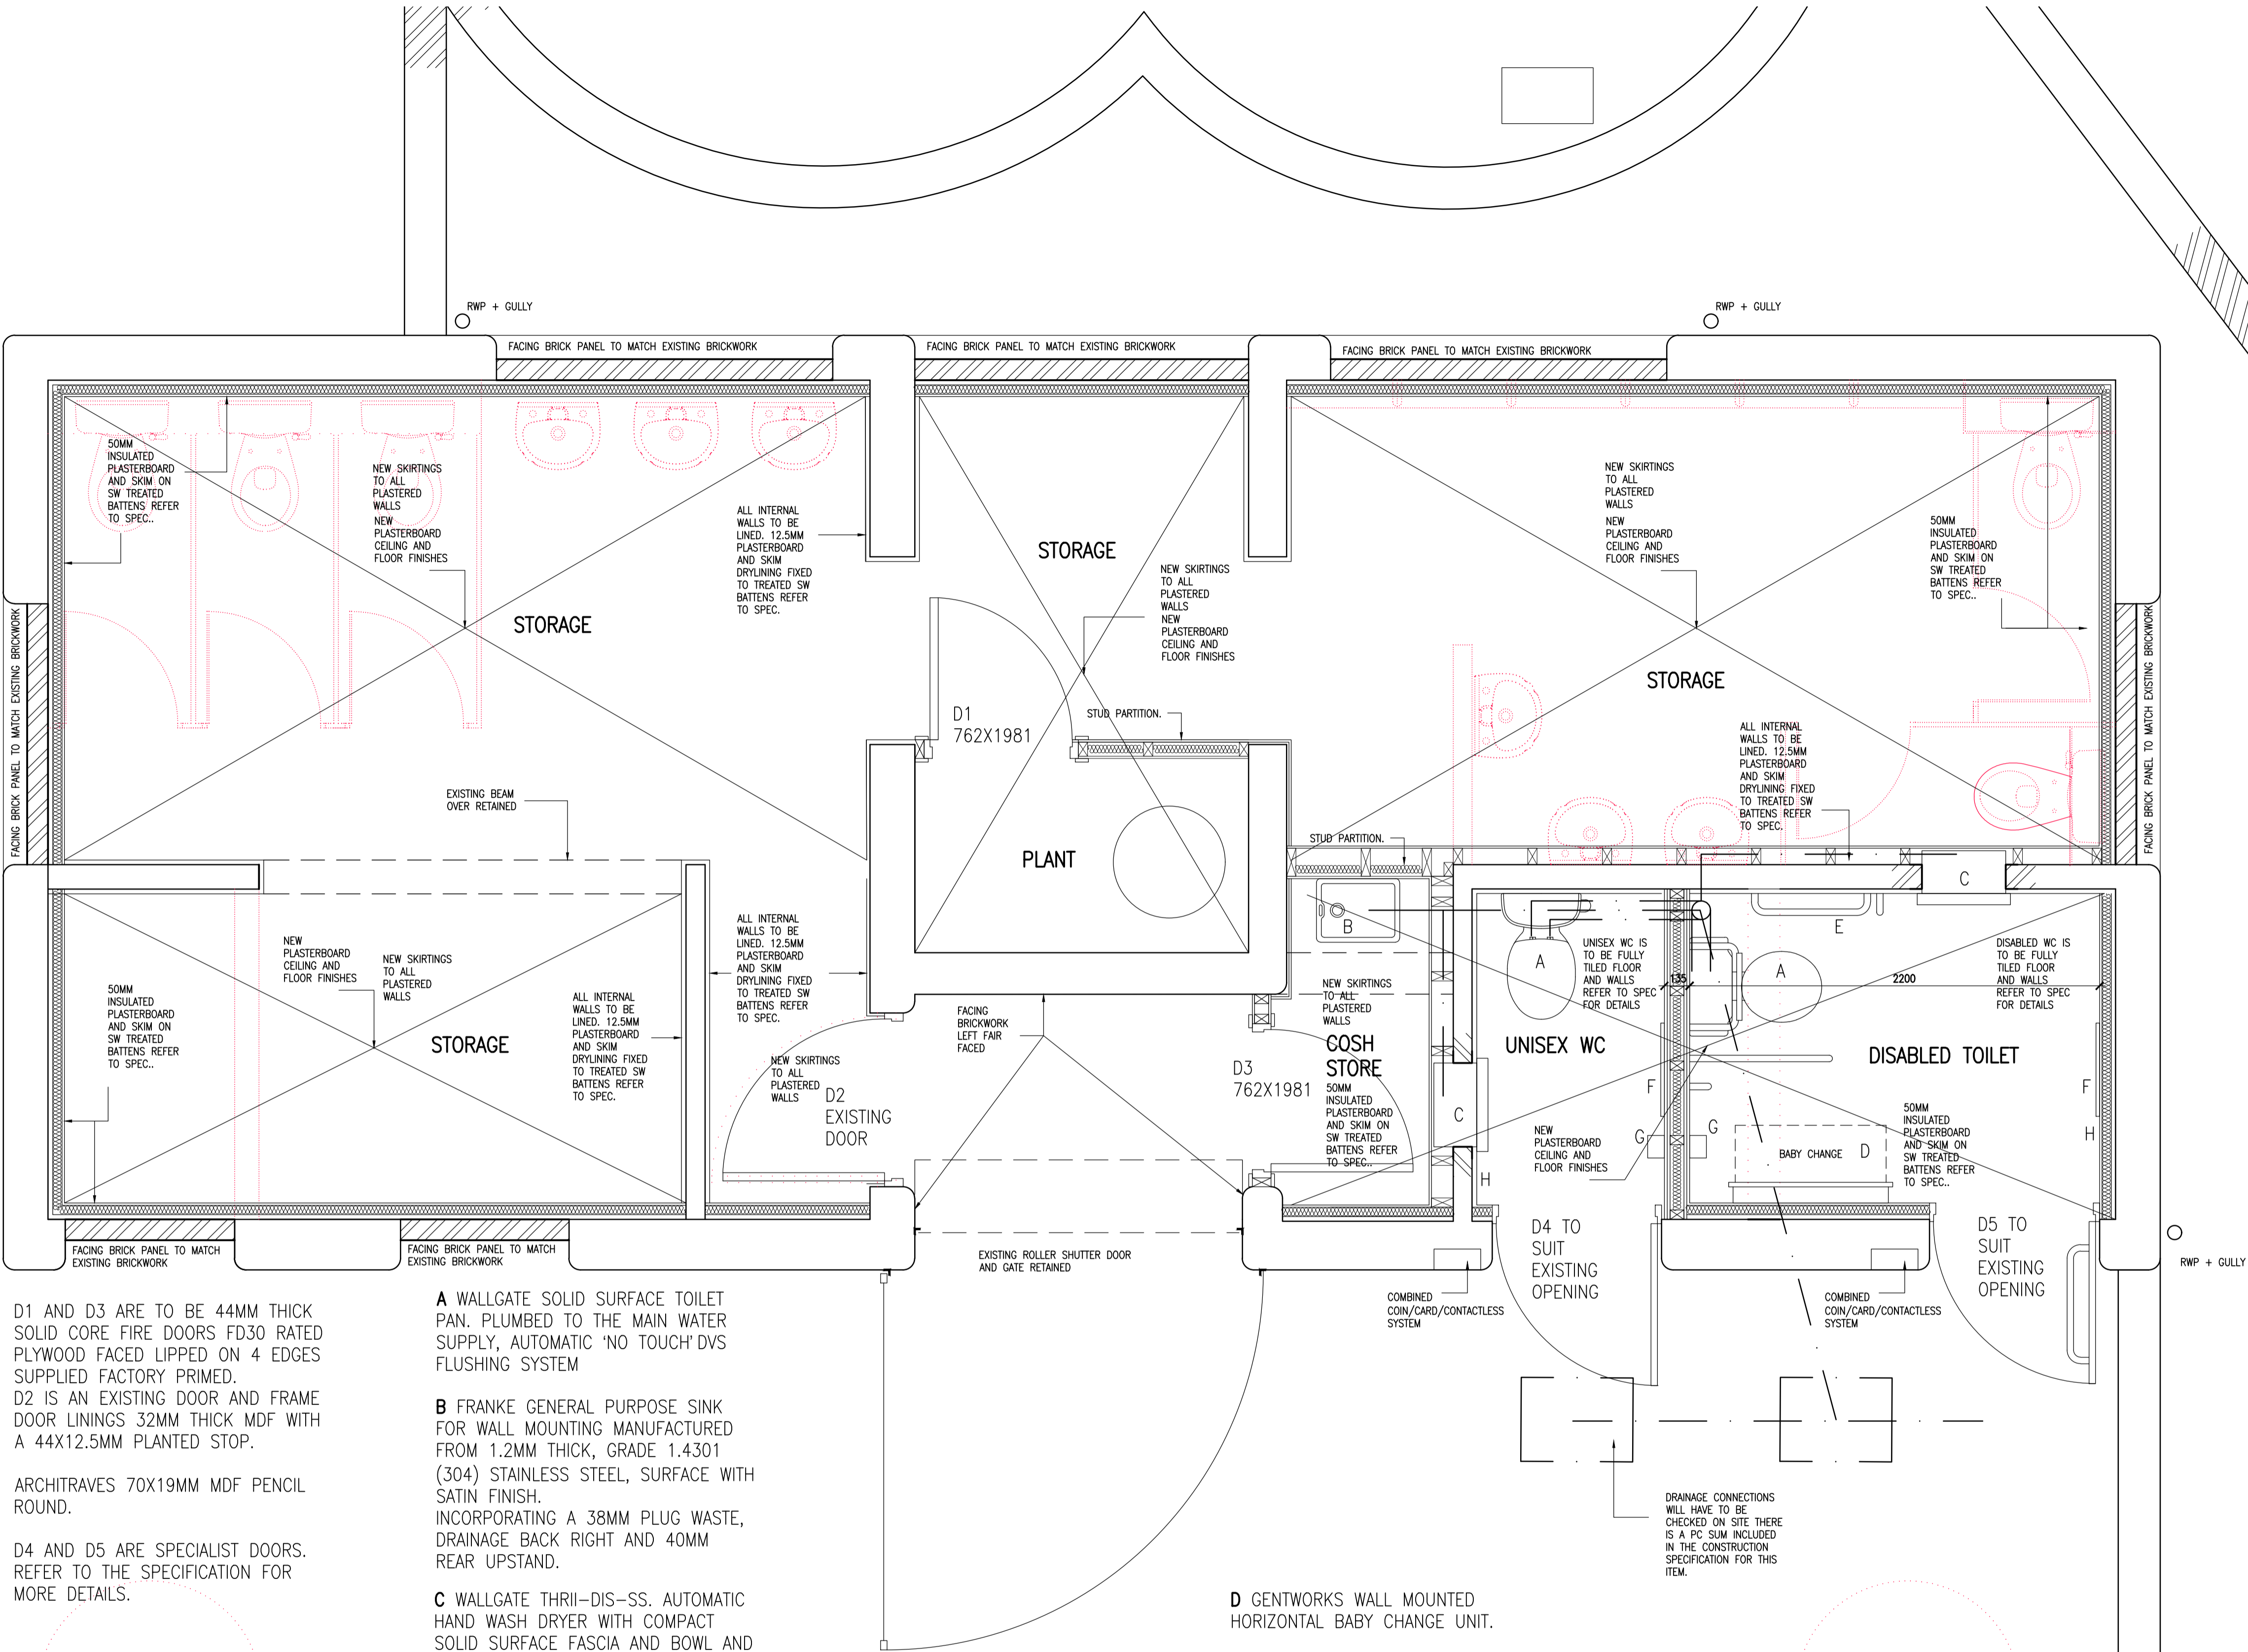

D1 AND D3 ARE TO BE 44MM THICK SOLID CORE FIRE DOORS FD30 RATED PLYWOOD FACED LIPPED ON 4 EDGES SUPPLIED FACTORY PRIMED.
D2 IS AN EXISTING DOOR AND FRAME DOOR LININGS 32MM THICK MDF WITH A 44X12.5MM PLANTED STOP.
ARCHITRAVES 70X19MM MDF PENCIL ROUND.
D4 AND D5 ARE SPECIALIST DOORS. REFER TO THE SPECIFICATION FOR MORE DETAILS.

A WALLGATE SOLID SURFACE TOILET PAN. PLUMBED TO THE MAIN WATER SUPPLY, AUTOMATIC 'NO TOUCH'DVS FLUSHING SYSTEM
B FRANKE GENERAL PURPOSE SINK FOR WALL MOUNTING MANUFACTURED FROM 1.2MM THICK, GRADE 1.4301 (304) STAINLESS STEEL, SURFACE WITH SATIN FINISH. INCORPORATING A 38MM PLUG WASTE, DRAINAGE BACK RIGHT AND 40MM REAR UPSTAND.
C WALLGATE THRII-DIS-SS. AUTOMATIC HAND WASH DRYER WITH COMPACT SOLID SURFACE FASCIA AND BOWL AND WITH INSTANTANEOUS WATER HEATER. POWER RATINGS: 220-240 V 50 HZ, SINGLE PHASE, 2.6 TO 3.1 KW (13 AMP FUSED DOUBLE POLE SWITCHED SPUR)
WASTE (C) CONNECTION PIPE SIZE OF 1 1/4" (32MM). THE UNIT SHOULD BE CONNECTED TO A DEEP SEAL WASTE TRAP. WATER (D) FOR OPTIMUM OPERATION A DYNAMIC WATER FLOW PRESSURE OF BETWEEN 1 & 4 BAR IS REQUIRED. INLET CONNECTION ON THE UNIT SUPPORT FRAME IS 15MM COMPRESSION. CONNECTION TO THE MAINS WATER CAN BE MADE WITH A Ø15MM WRAS APPROVED HOSE.

D GENTWORKS WALL MOUNTED HORIZONTAL BABY CHANGE UNIT.
E DOCUMENT M GRAB RAIL PACK IN BLUE PP COATED FINISH. REINFORCE STUD PARTITION AT FIXING POINTS.
F 1500X500MM MIRROR
G WALL MOUNTED SANITARY DISPOSAL UNIT.
H COAT HOOKS

BOWER EDLESTON ARCHITECTS

SWEETBRIAR HALL, NANTWICH, CHESHIRE CW5 5RW
TELEPHONE: 01270 624129 FACSIMILE: 01270 627684
EMAIL: ADMIN @ BOWER - EDLESTON . COM
WEBSITE: WWW . BOWER - EDLESTON . COM

PROJECT
SNOW HILL TOILET BLOCK NANTWICH
TITLE
PROPOSED PLAN

SCALE 1:20@A1
DATE June 2022
DRG.No 6589 20
DRAWN BY
STAGE
REVISION