



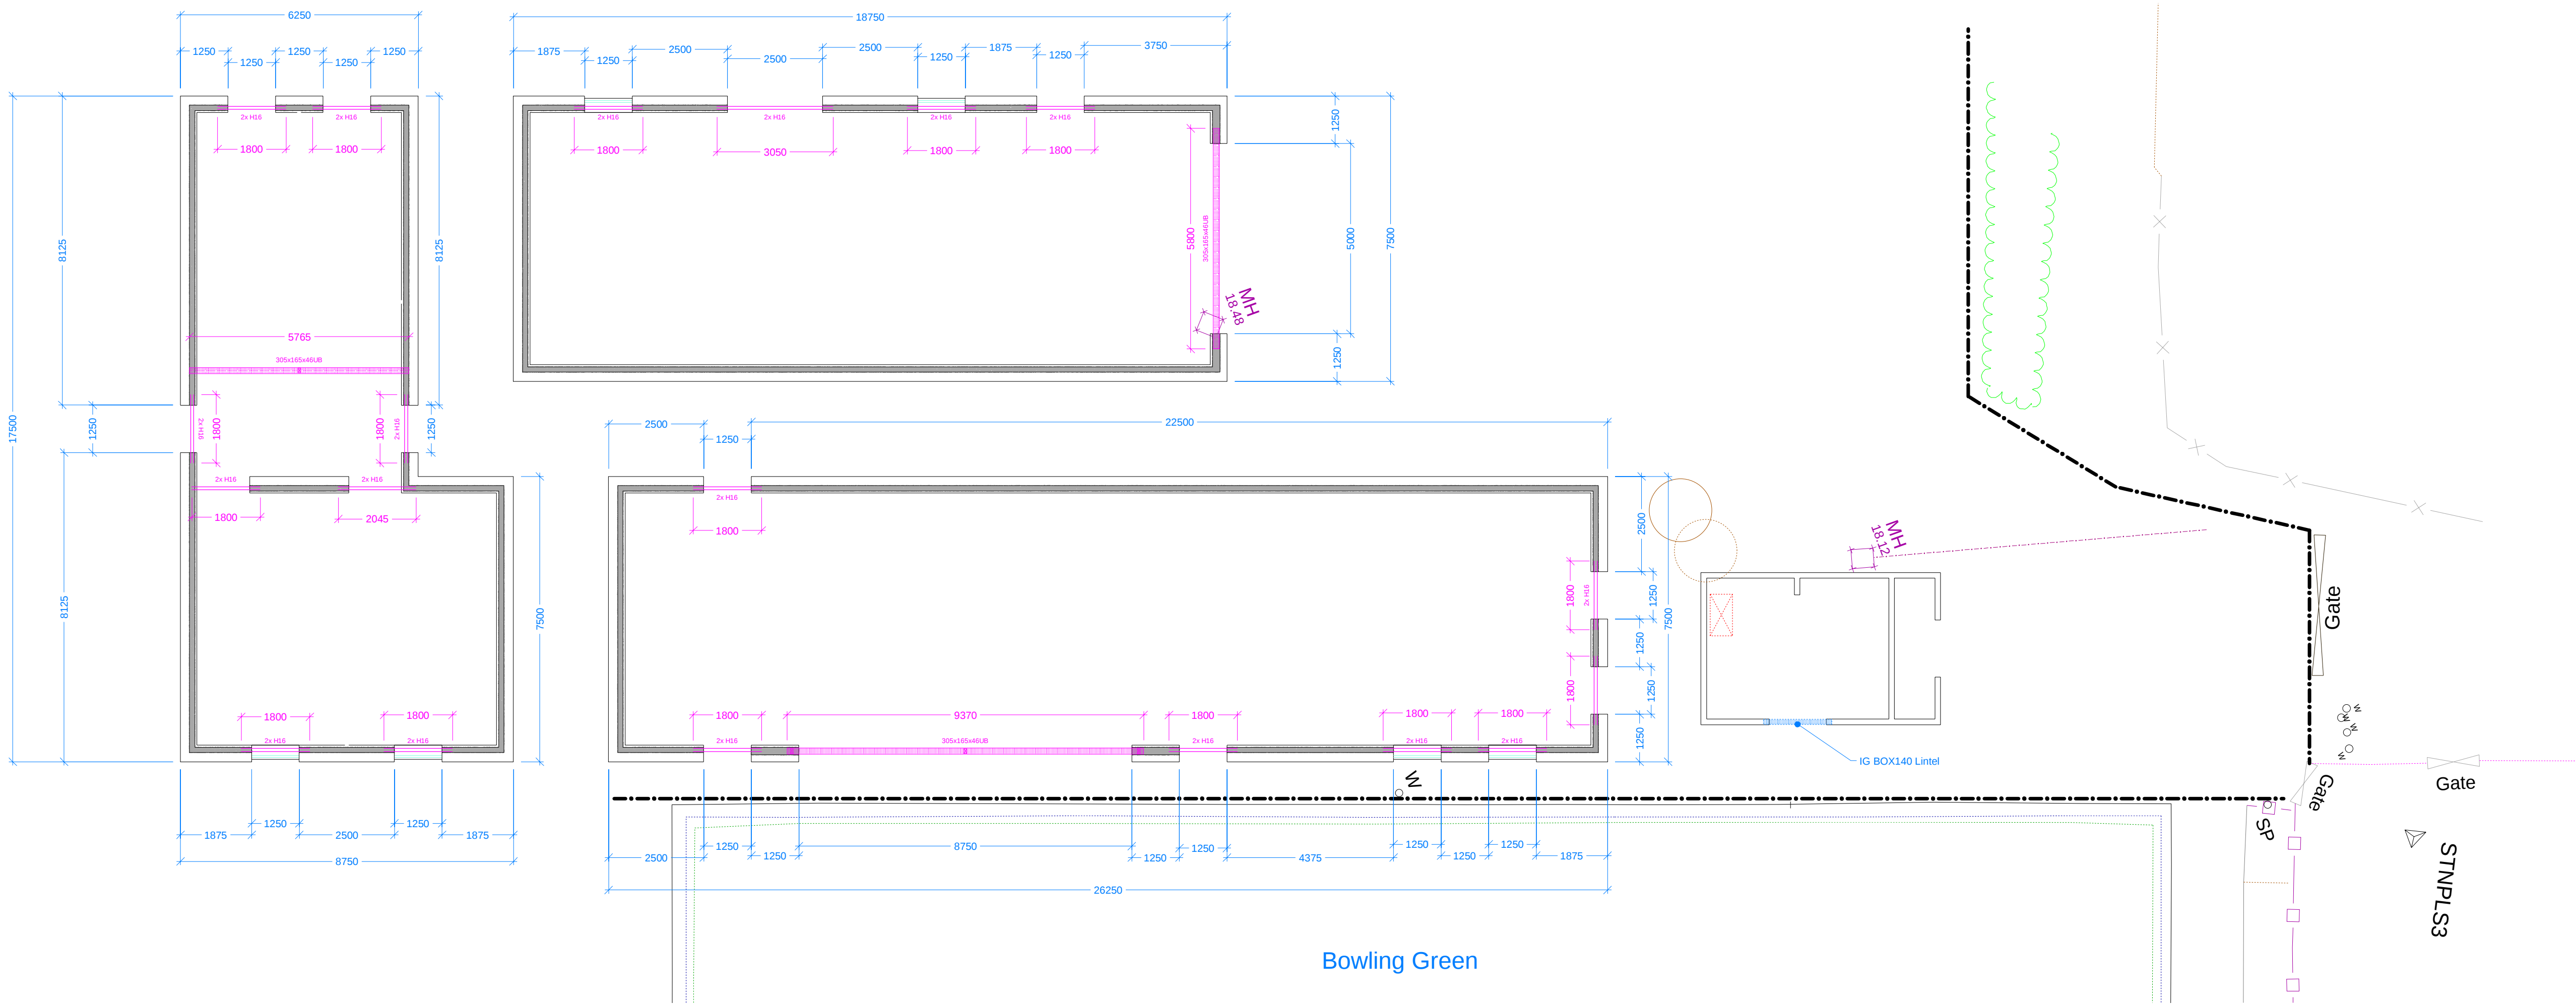

David Bullen Limited
Chartered Building Surveyors

Tel: (01493) 842 168
e.mail: info@dbsurveyors.co.uk

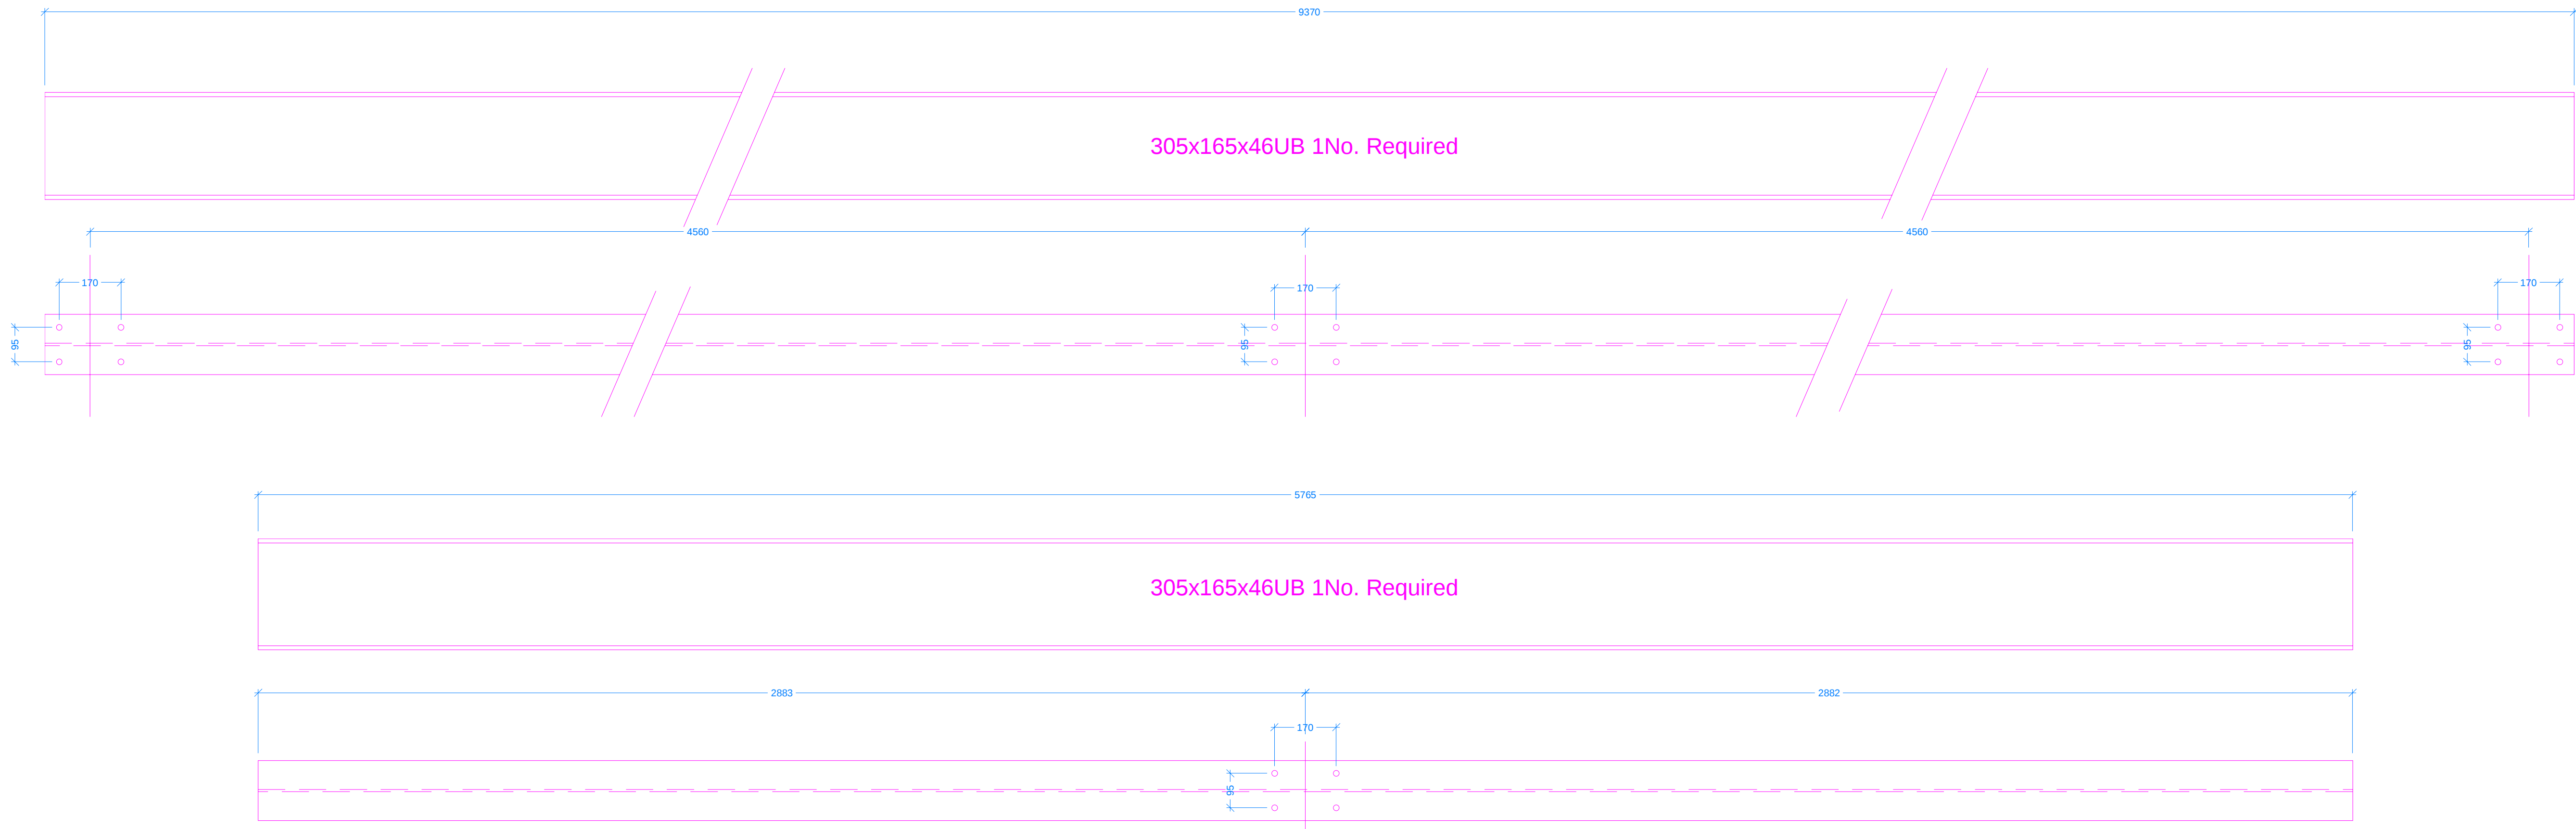

CLIENT: Great & Little Plumstead Parish Council

PROJECT:
New Recreational Facilities
Great Plumstead

DRAWING TITLE: Superstructure ICF Walls & Rebar


DRG. No: 441-B-007

DRG. SCALE: 1:100

DATE: MAY 2024

PAGE SIZE: ISO A1

REVISIONS:

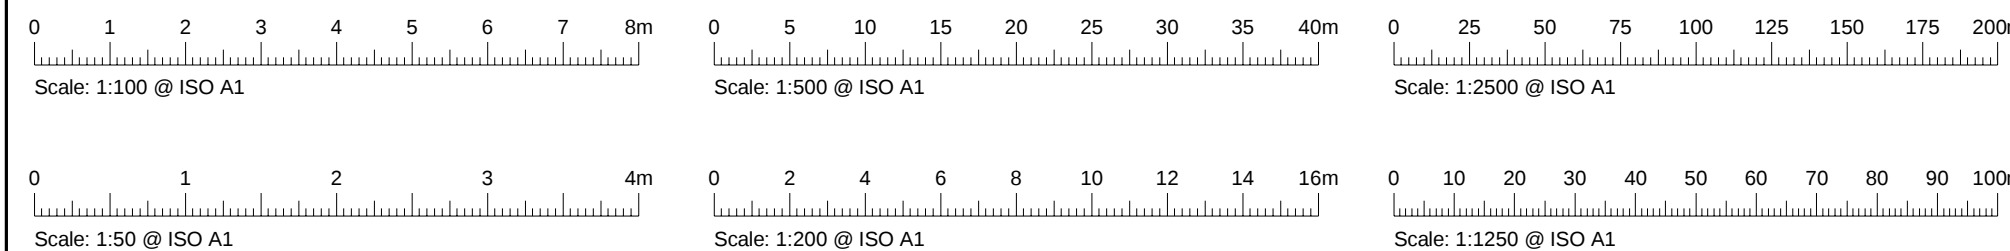

These scales are provided for guidance only and should not be relied upon for taking accurate measurements off the drawing.
Should you wish to check any dimensions, please call us and we will be able to confirm exact measurement data as required.

IMPORTANT - TO BE READ BY THE CLIENT Construction (Design and Management) Regulations 2015:CDM - The client should be aware that CDM may be required for their project and they should seek further professional advice regarding CDM regulations and appointment of Project Co-ordinator. Further information can be obtained from the HSE website.