


Winchester Sport & Leisure Park

Draft Construction Sequence

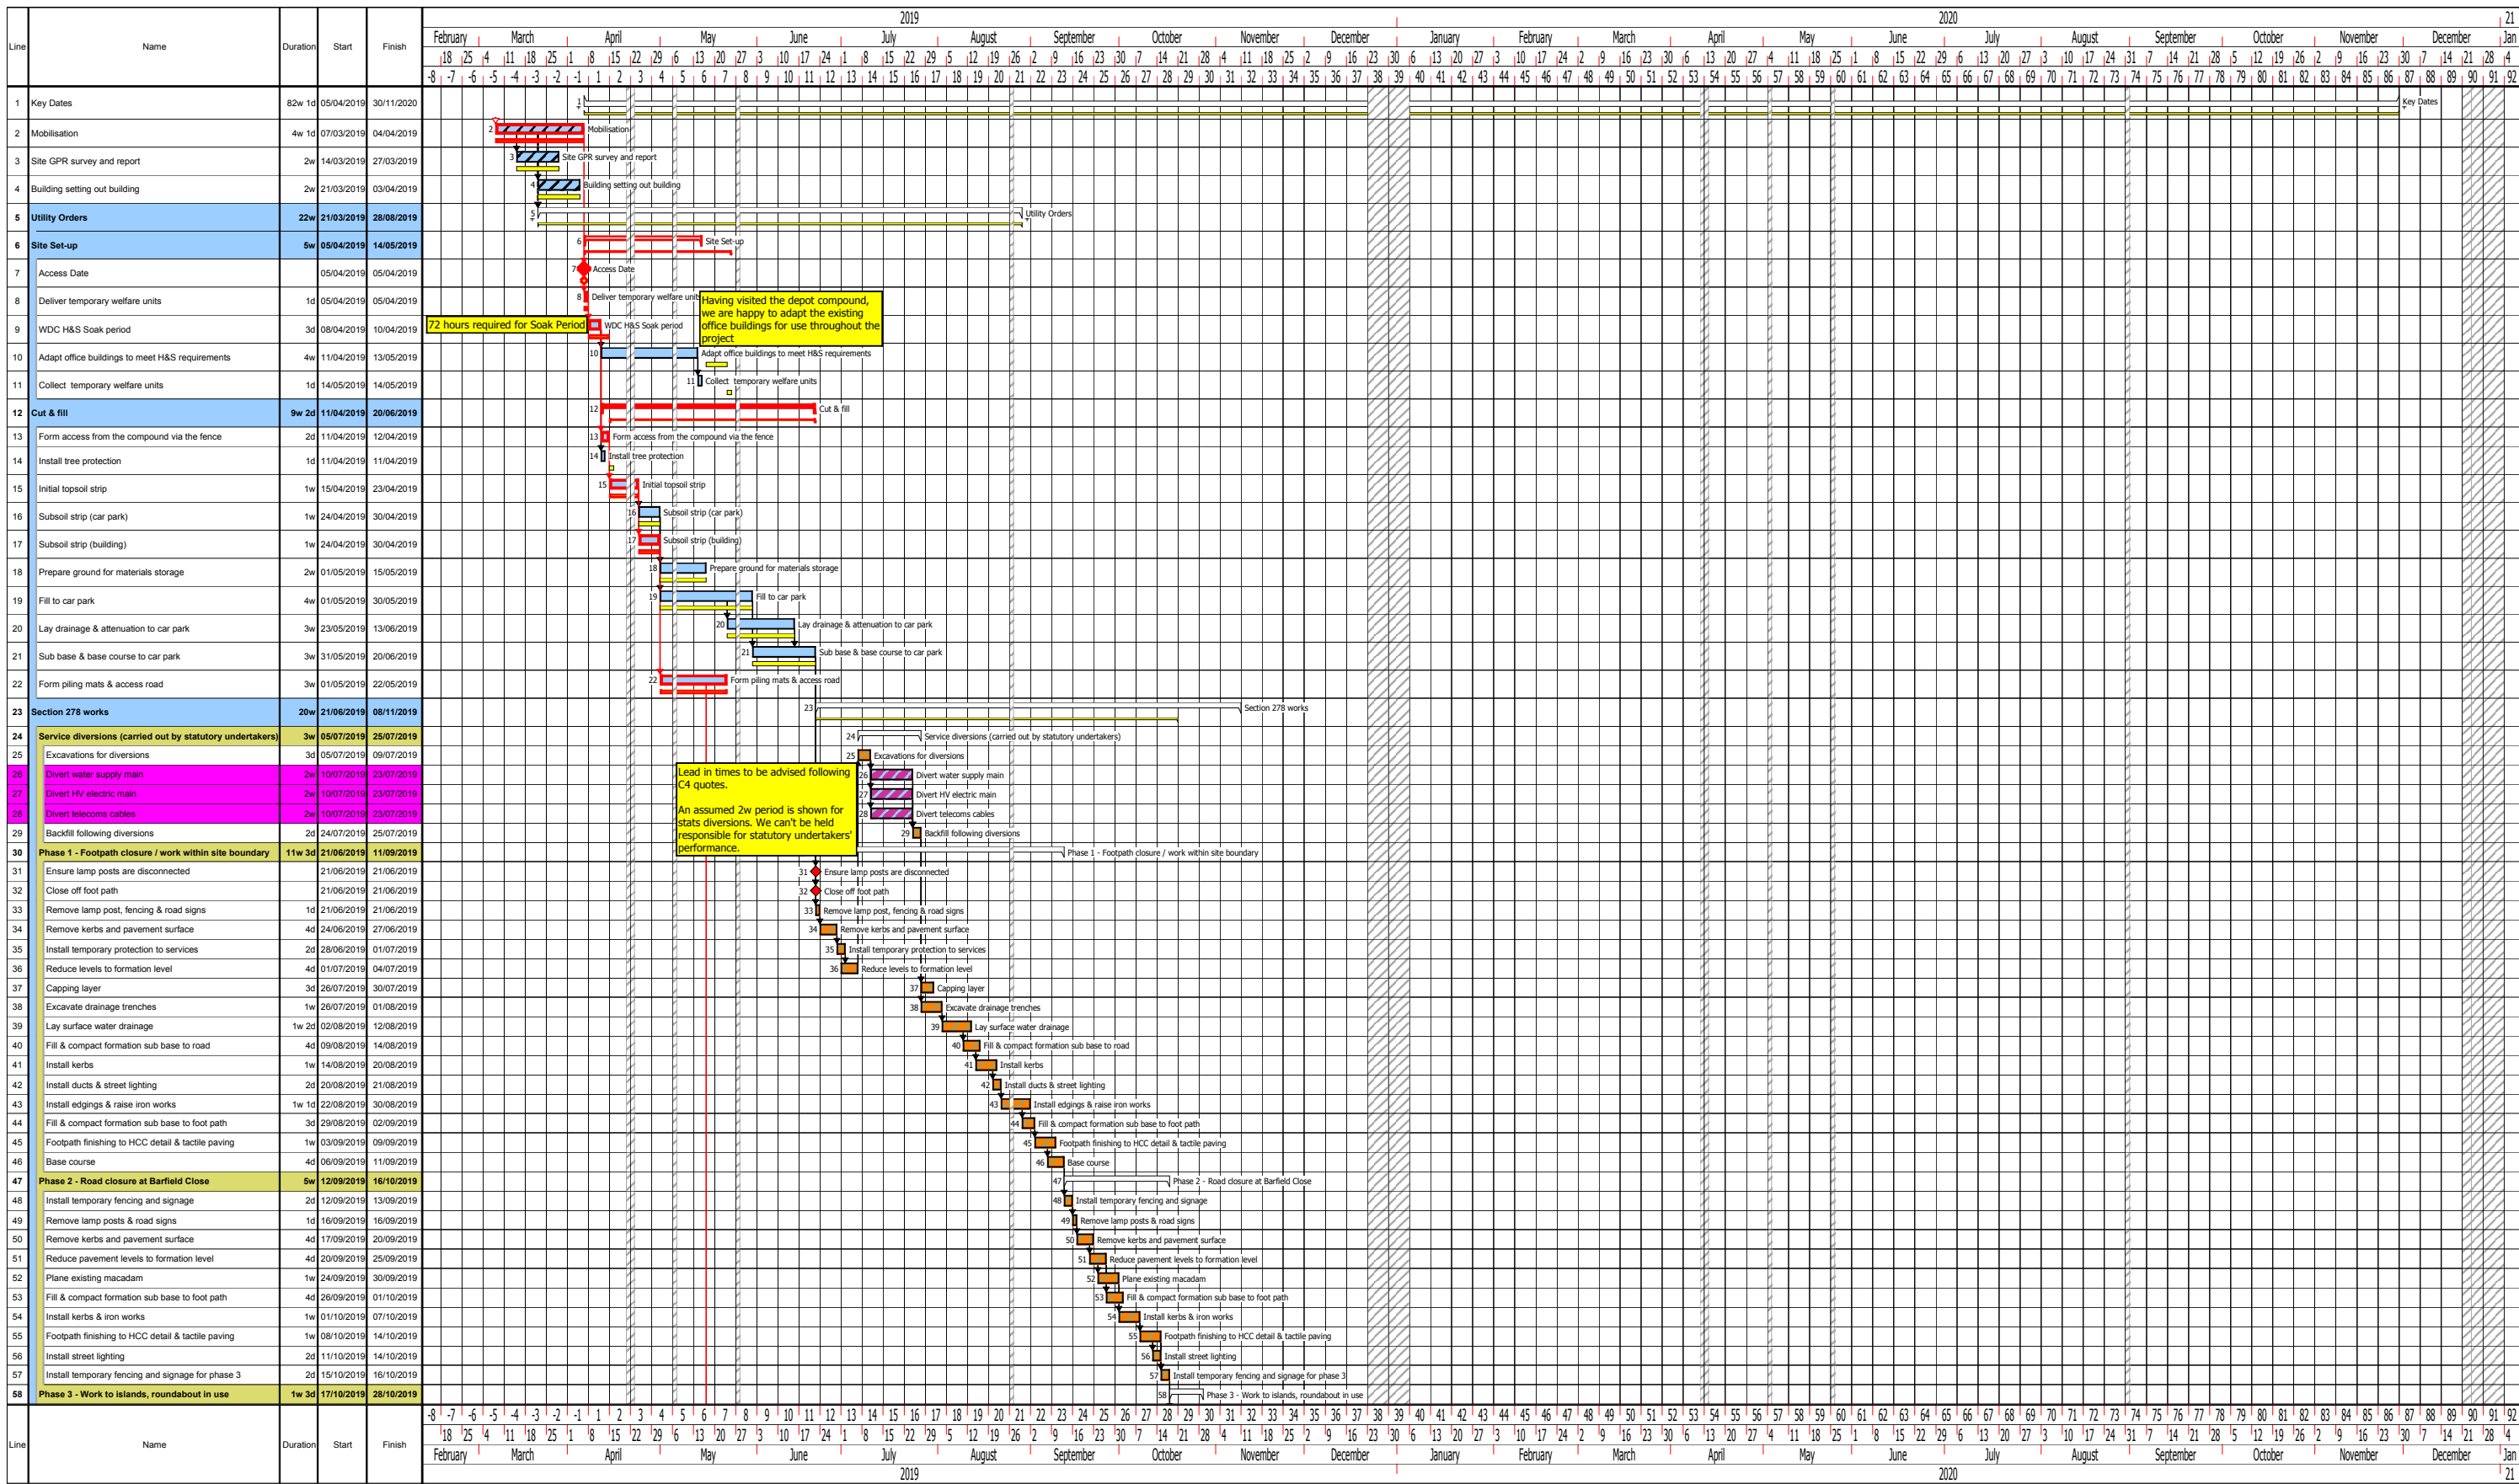

Prog. Number: WSLP-WDC-XX-XX--PR-W-4001

Revision: -

Issue Date: 19/06/2018


Revision Date:

Prog. Status: Draft Construction Sequence

Rev. Comment:

Winchester Sport & Leisure Park

Draft Construction Sequence

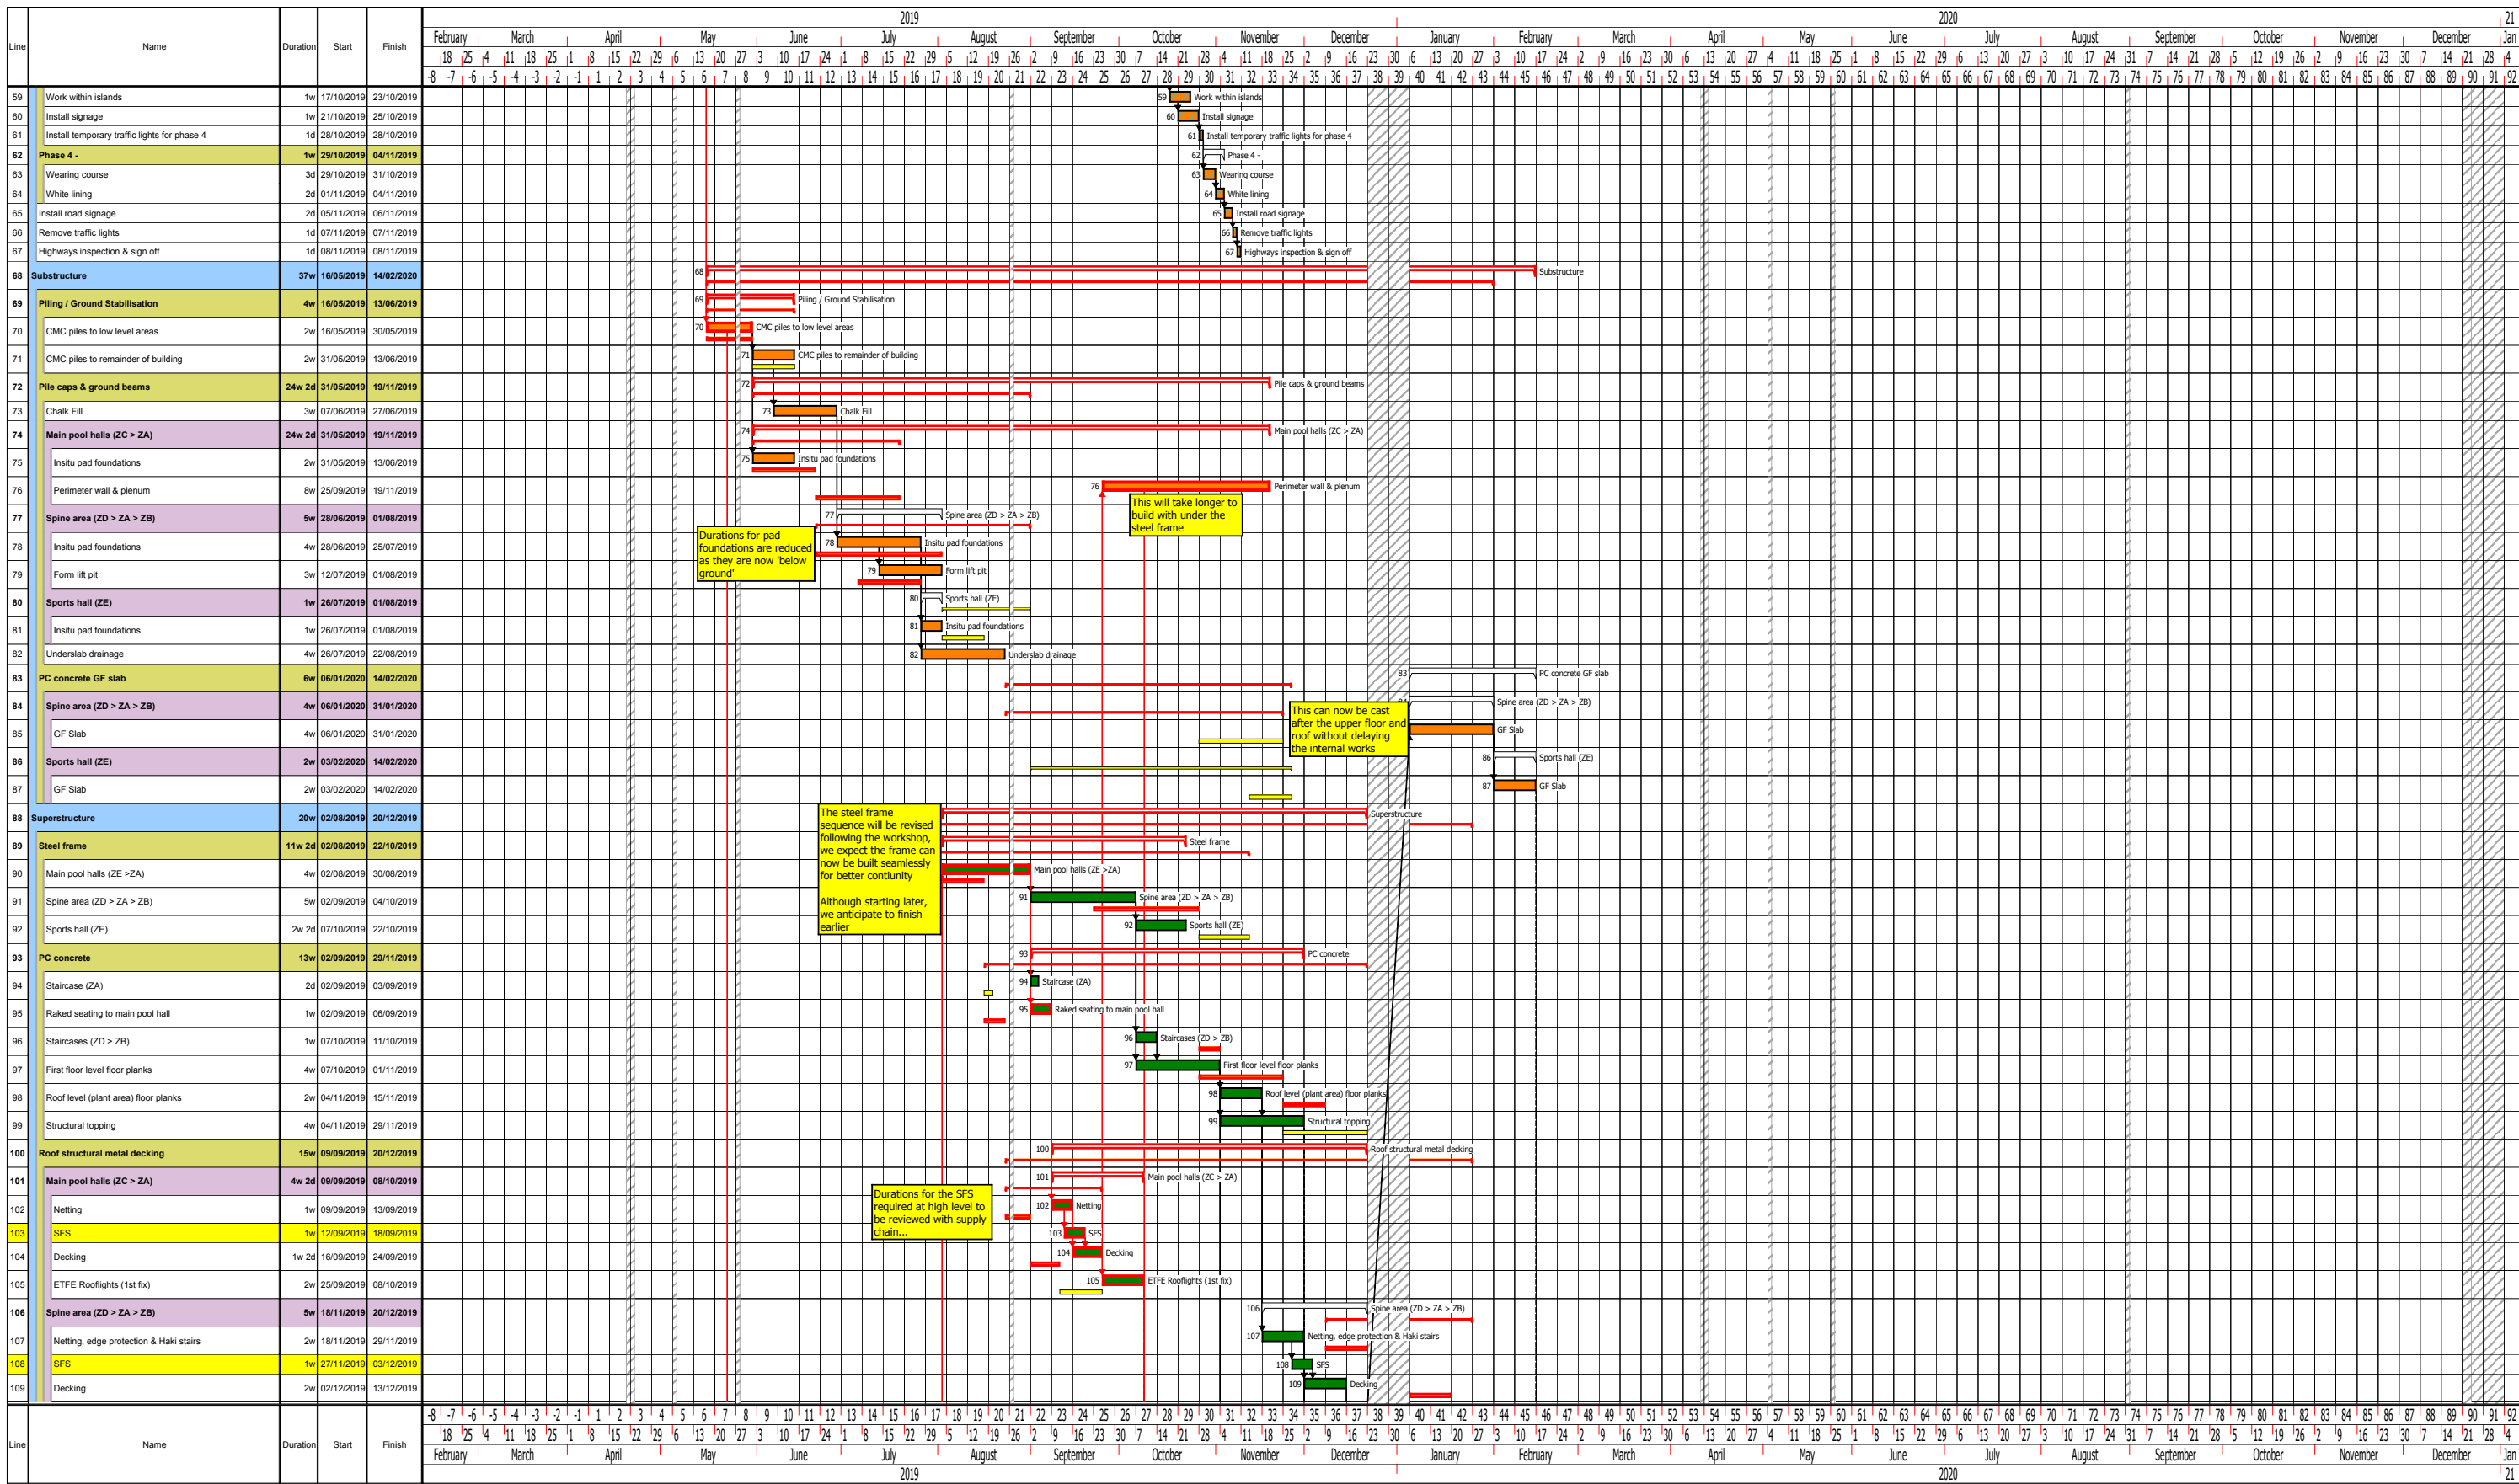

Prog. Number: WSLP-WDC-XX-XX--PR-W-4001

Revision: -

Issue Date: 19/06/2018


Revision Date:

Prog.Status: Draft Construction Sequence

Rev. Comment:

Winchester Sport & Leisure Park

Draft Construction Sequence

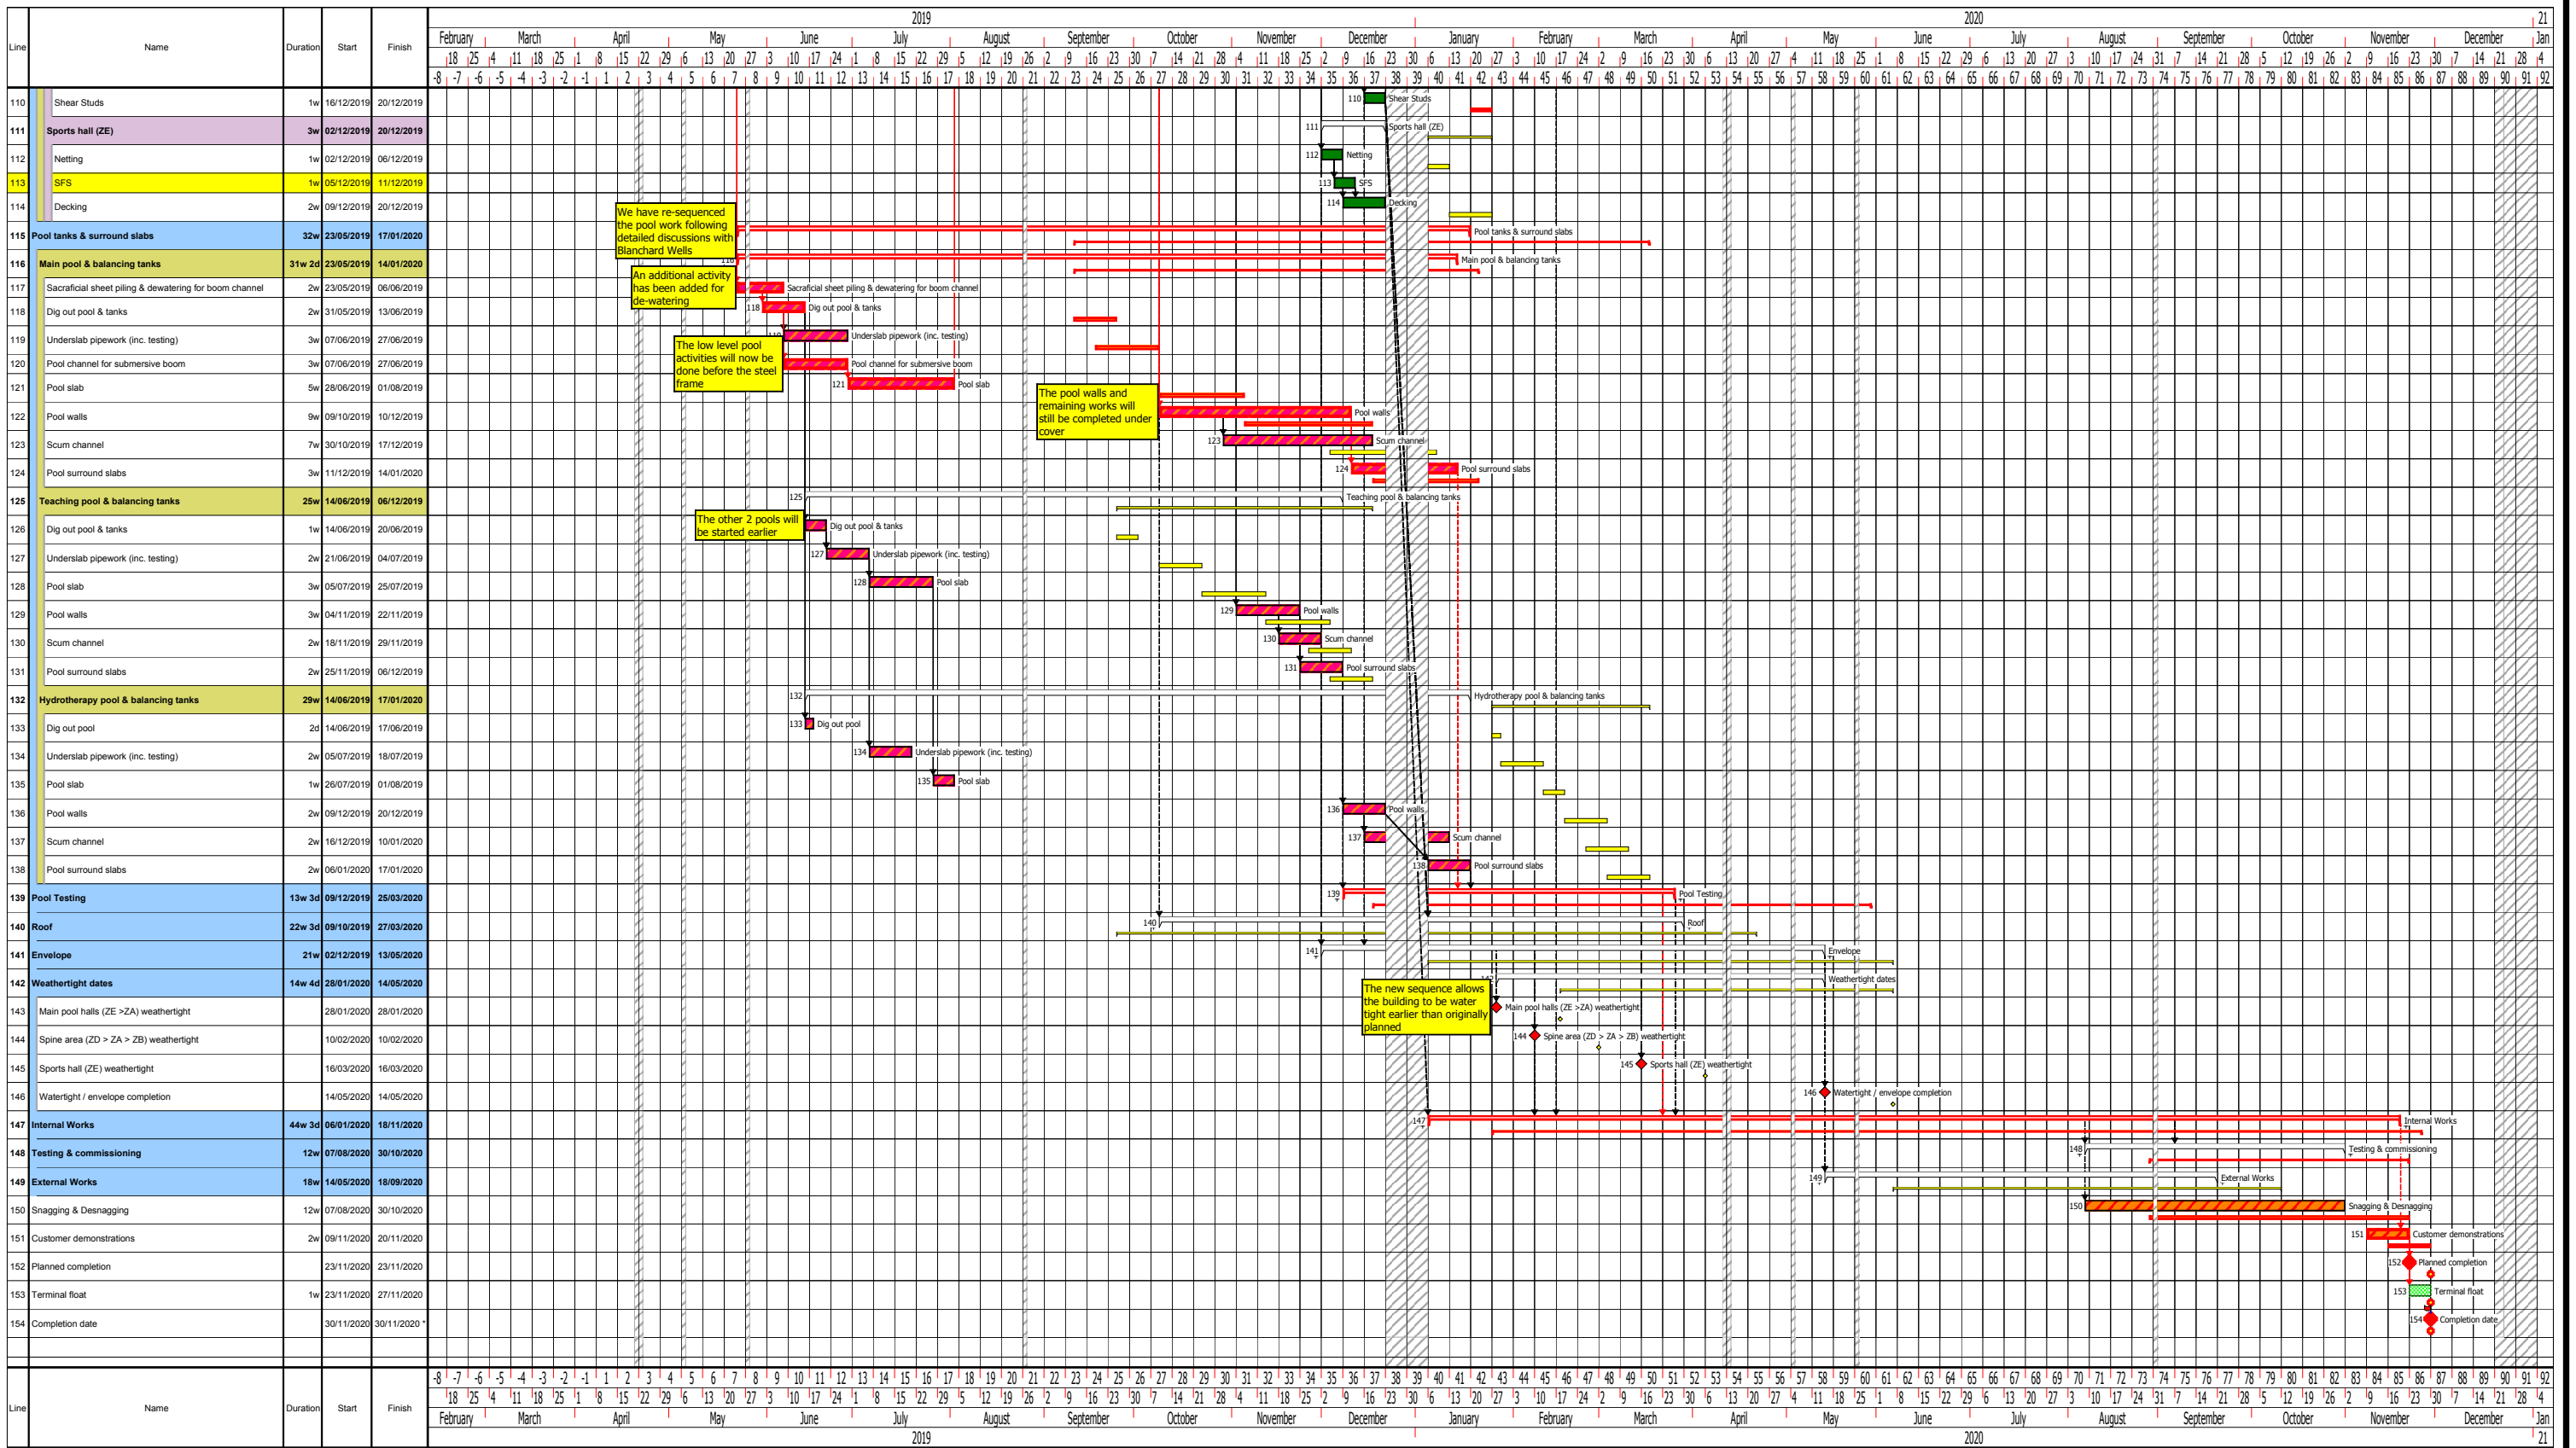

Prog. Number: WSLP-WDC-XX-XX--PR-W-4001

Revision: -

Issue Date: 19/06/2018

Revision Date:

Prog.Status: Draft Construction Sequence

Rev. Comment: