


Community Roots, Porthtowan

Detail - Sliding Door - Jamb

1:5 @ A3 /1:2.5 @ A1

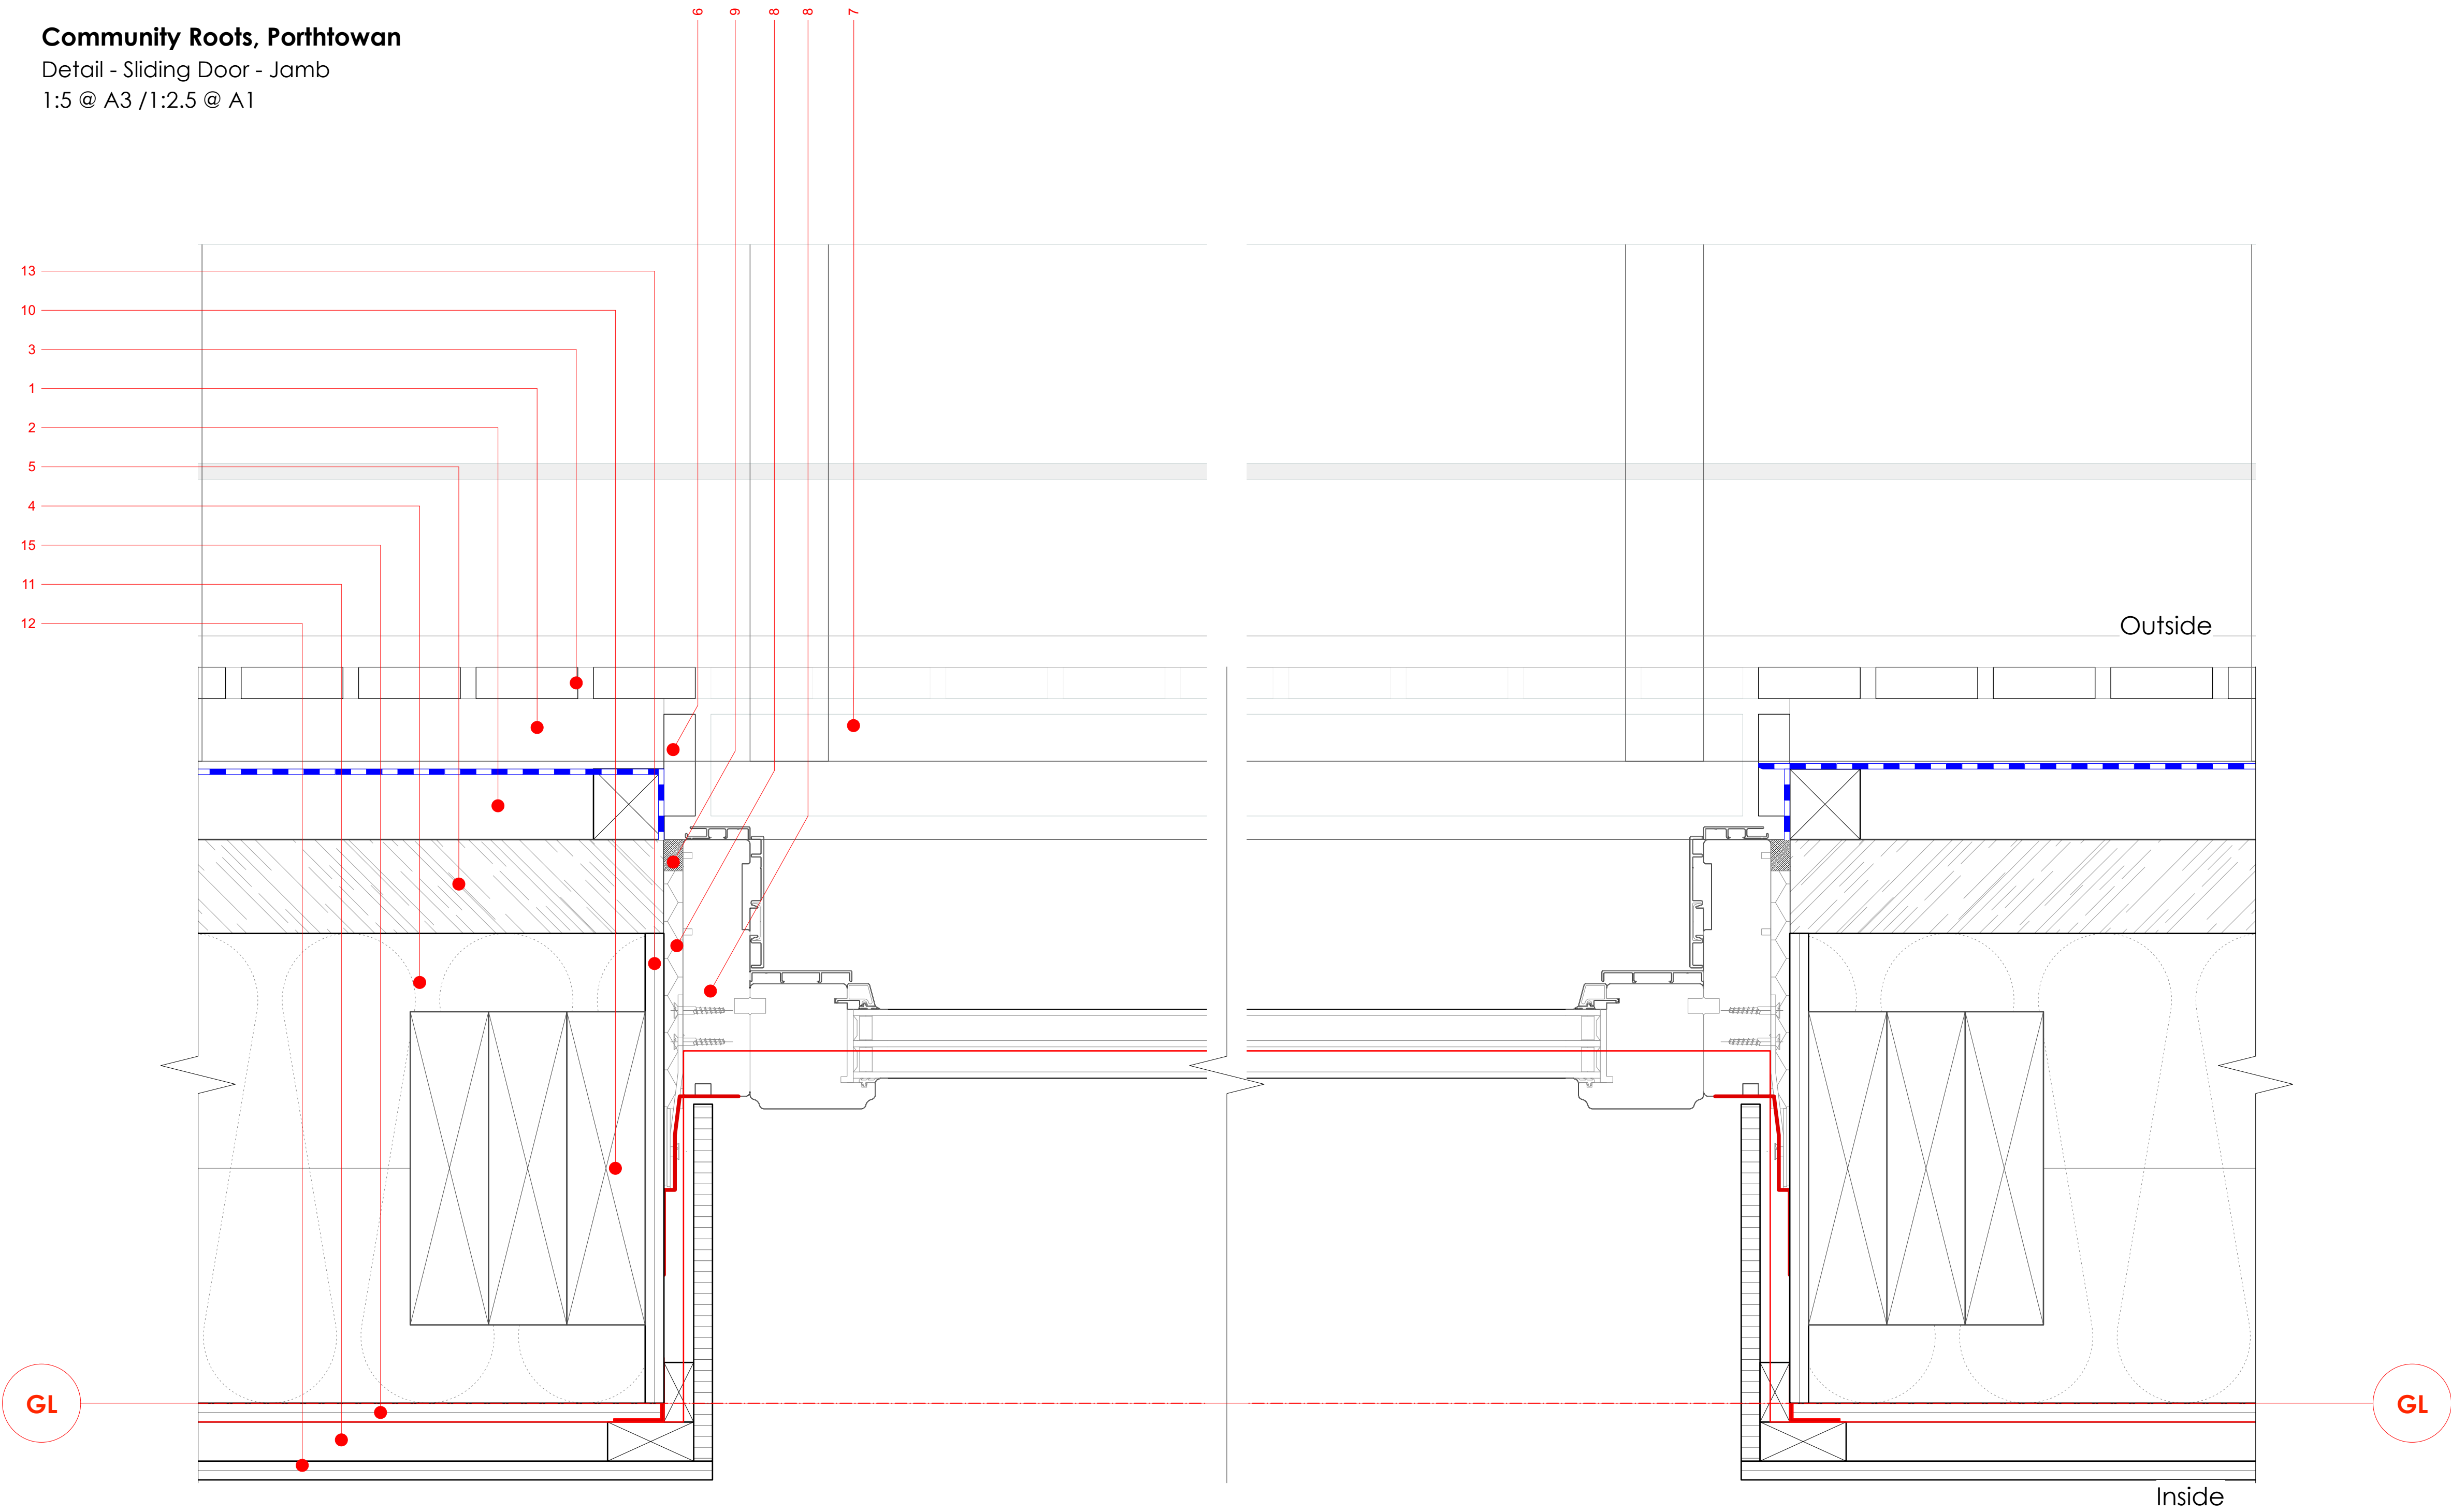

Notes

1. Batten - Treated - 45mm x 45mm - Painted Black - S/S Fixing @ 400 Centres
2. Batten - Treated - Counter - 45mm x 45mm - Painted Black - S/S Fixing @ 400 Centres
3. Cladding - Timber - 20x65mm with 10mm gaps between boards - Larch - Vertical
4. Insulation - warmcel - blown in cellulose
5. Insulation - Wood Fibre - Pavatex Isolair T&G Board - 60mm
6. Opening - Cill - Aluminium to match window / door.
7. Opening - Door - Rational Auraplus Entrance Door Open Out - RAL7016 (Anthracite Grey) - see schedule
8. Sealing - Expanding foam - Tremco-Ilbruck FM330 Airtight
9. Sealing - Joint sealing tape - Tremco Compriband TP600
10. Timber Frame - I-Joist - 300mm
11. Timber Frame - M+E Service Void 25mm
12. Timber Frame - OSB 3 - 12mm - fired treated
13. Timber Frame - Plywood - 18mm
14. Timber Frame - Plywood - Marine Grade - 18mm
15. Timber Frame - Sheathing - Medite Smartply Airtight - 12.5mm

MEMBRANES KEY:

All membranes are to be fully taped and lapped with proprietary tape as per the Architectural Specification and manufacturers standards and guidance.

- DPC - Visqueen Zedex CPT High Performance
- DPM - Visqueen RadonBlok 400
- VisqueenPro Single Sided Jointing Tape
- VisqueenPro Double Sided Jointing Tape
- Insect Mesh
- Breather Membrane - Ampack Amatop RF Black
- Breather Membrane - Ampack Amatop Aero
- Tescon Vanna Single Sided Tape
- DPC Tray - Pro Clima Extoseal
- Geotextile
- EPDM
- Vapour Control Layer - Ampatex DB90
- Rodent Mesh - Specification TBD

KASTARCHITECTS

Plan Detail

Project	Community Roots, Porthtowan		Date	04/01/2024	Drawing Number	2311 4 2506	Amendment	A
Client	Community Roots CIC		Drawn	APC	Checked	AMC	Status	Technical
Drawing	Detail - Sliding Door - Jamb		Scale @ A1	1:2.5	Scale @ A3	1:5	RIBA Work Stage	4

www.kastarchitects.com
hello@kastarchitects.com
68 Lemon Street, Truro, Cornwall, TR1 2PN
copyright Kast Architects Limited - all rights reserved