


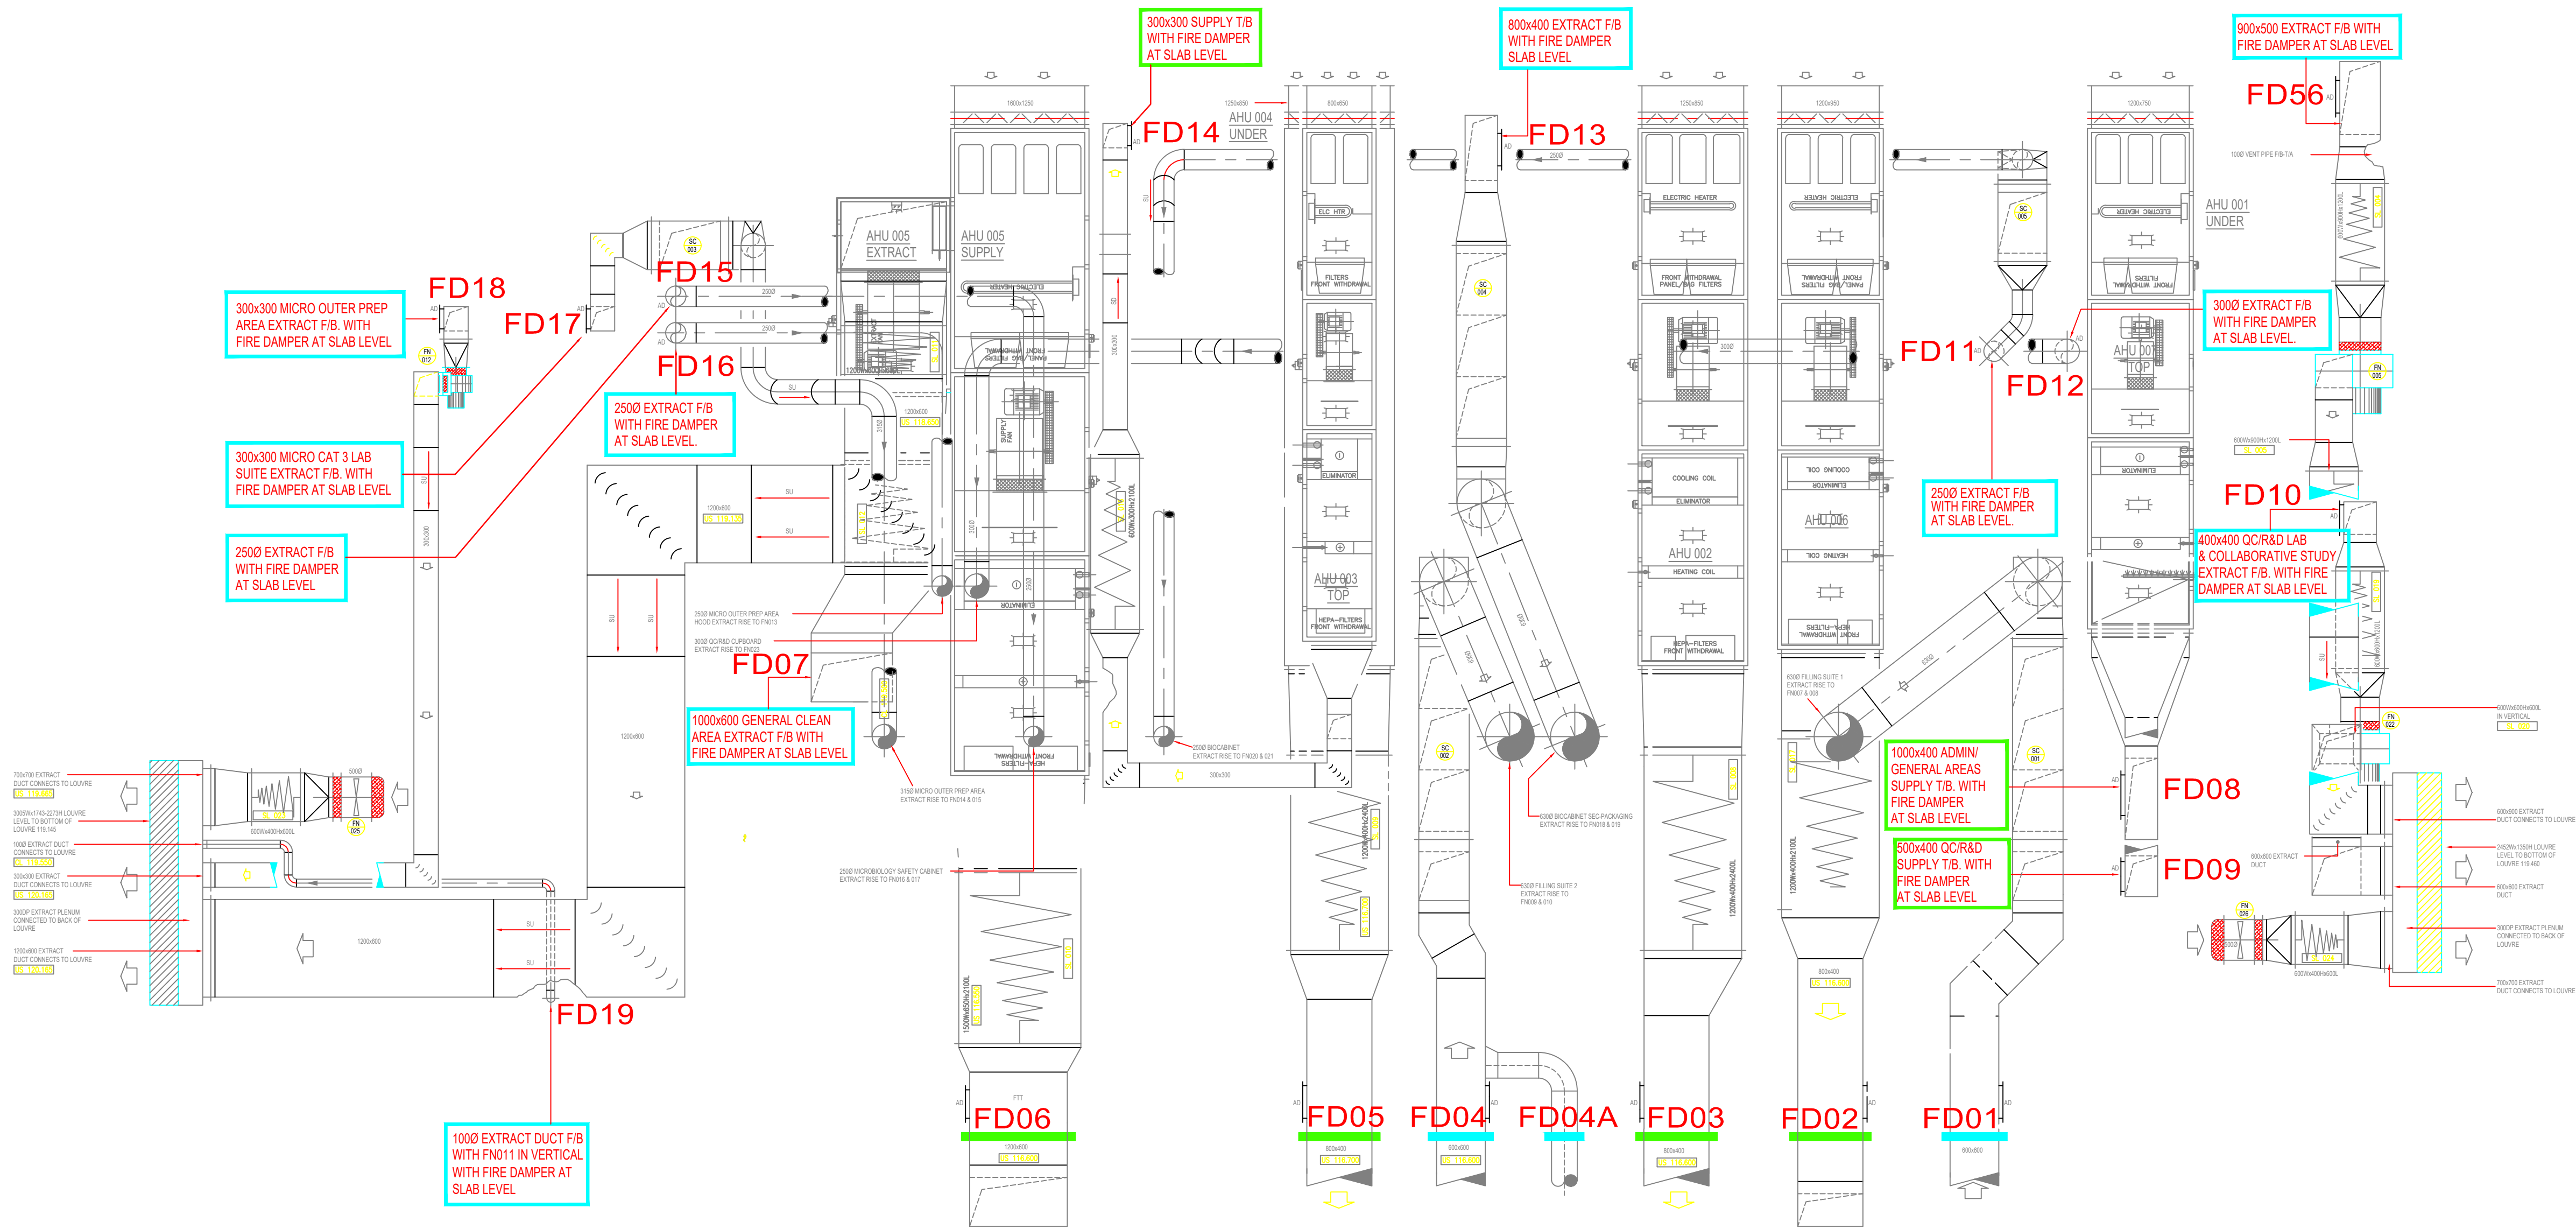

CBRM - Plant Level

LEGEND

- FD FIRE DAMPER - SUPPLY
- FD FIRE DAMPER - EXTRACT

B	Fire damper ref numbers added from 2014 Sys Hygienics survey	AGB	19-12-16
A	For information	AGB	17-07-14
REV:	DESCRIPTION:	BY:	DATE:

STATUS: INFORMATION



PROJECT: South Mimms
Main Intake Grilles, Ductwork and
Fire Damper Survey

TITLE: CBRM
Plant Level
Ductwork & Fire Damper Locations

DRAWN: AGB	DATE: 05-06-14
CHECKED:	DATE:
SCALE: 1:50	SHEET: A1
DRAWING No: P14-016-06	REV: B