


Protected Building Site  
To protect the trees on site please follow the tree surveyors report

SITE SAFETY			
	All visitors must report to site office		High visibility jackets must be worn in this area
	Use ear protectors		Protective footwear must be worn
	Wear hard hats		<b>Warning</b> Deep excavations
	<b>Warning</b> Dangerous site, parents are advised to warn their children of the dangers of entering this site		<b>Warning</b> Heavy plant and machinery operate on this site
	Unauthorised entry to this site is strictly forbidden		Children must not play on this site

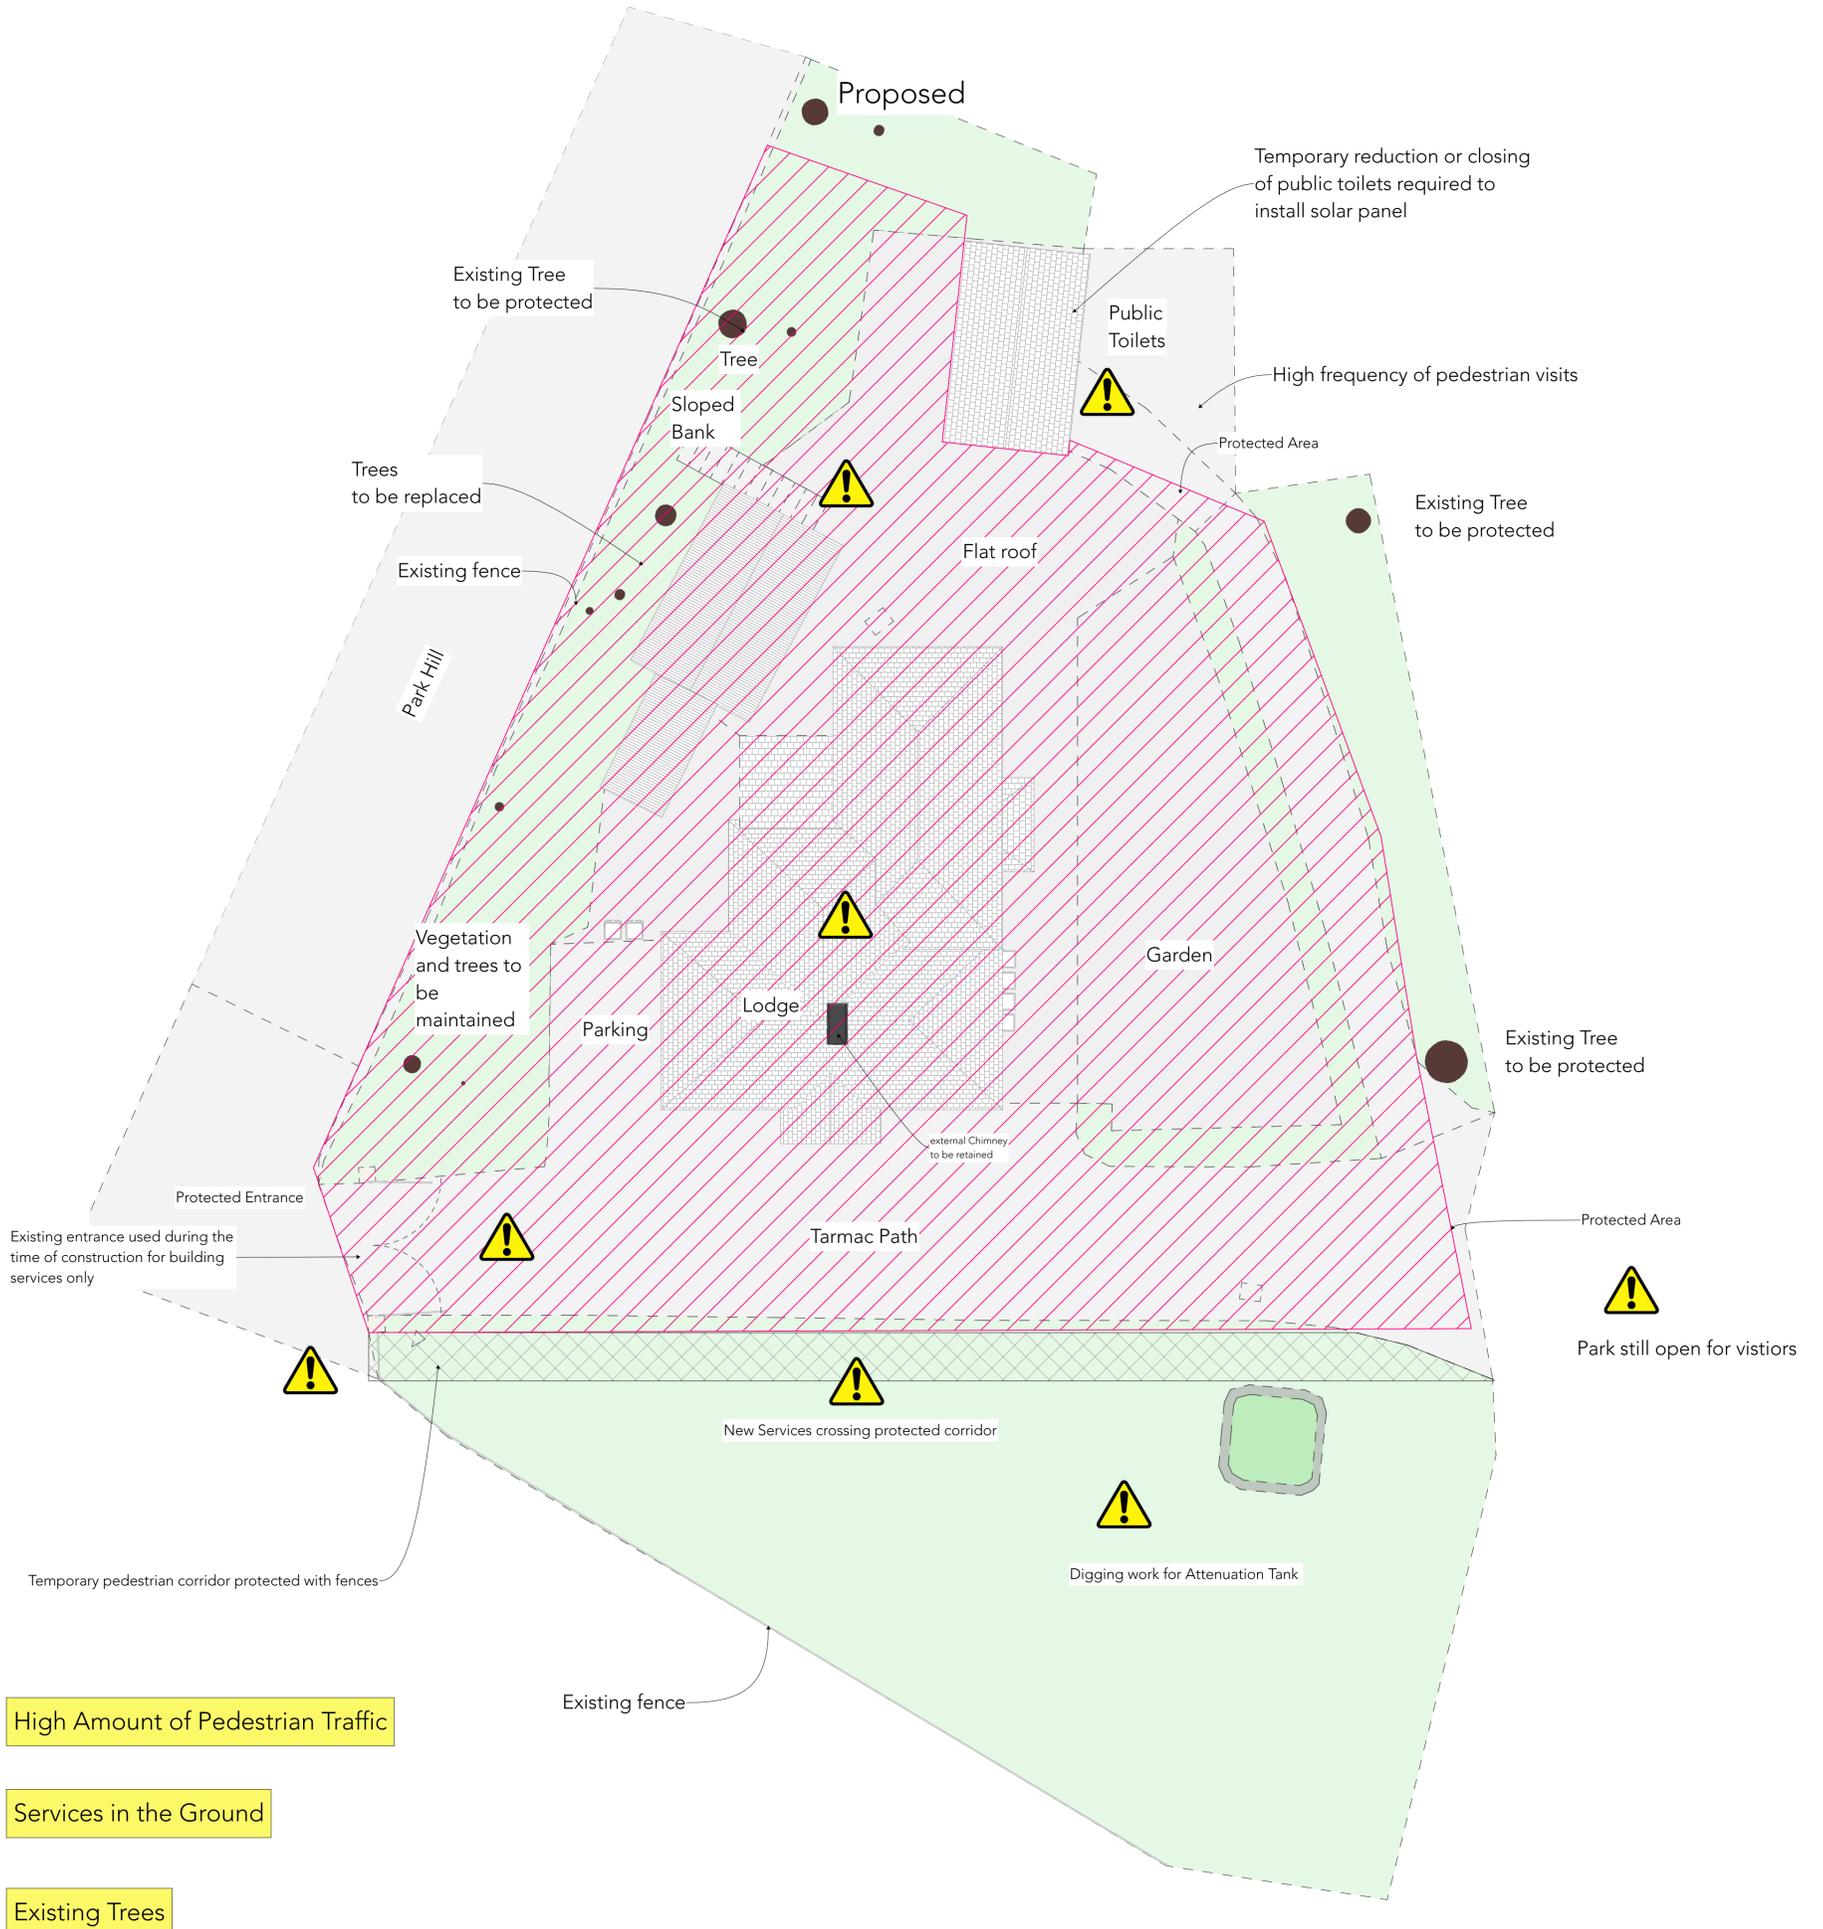

High Amount of Pedestrian Traffic

Services in the Ground

Existing Trees



Site Health and Safety

1:100



Design Risks & Hazards: Please inspect the site and study all drawings before any work is carried out. There are services around and pipes in the ground. Any work on an existing property should have an asbestos survey. The site is located within a park with many visitors.

This drawing is copyright to Hormann Architects Limited and any use of the information requires either permission from Hormann Architects Limited or a licence from the drawing and/or information to be shared on site and any drawings, notes or information to be returned to the architect. This drawing shall be used in accordance with the relevant contract documents and specifications.

NO	DATE	BY	DESCRIPTION

Project: Kimberley Park Lodge, 33 Kimberley Park Rd, Falmouth TR11 2DA, Kimberley Park Lodge  
Client: Falmouth Town Council

Drawing: Site Health and Safety 01-Existing, 06-Proposed

Technical Design First Draft  
Scale: 1:100  
Job No: A1-P

		+44 (0)1326 761200 h@hormann-architects.co.uk	
Project No:	0141.a	Drawing No:	416
Client:	Falmouth Town Council	Author:	MH
Date:	25/02/2024	Checked:	#Checked