

This drawing and any information or descriptive matter set herein are the confidential and copyright property of Caledonian Modular LTD and must not be disclosed, loaned, copied or used for manufacturing, tendering or any other purpose without the prior consent in writing from Caledonian Modular LTD.

1. This drawing has been prepared in accordance with the scope of CML's appointment with its clients and is subject to the terms and conditions of that appointment. CML accepts no liability for any use of this document other than by its client and only for the purposes for which it was prepared and provided.


2. This drawing is to be read in conjunction with all other relevant drawings and specifications for this project and apparent inconsistencies brought to the attention of the Project Design Manager.

3. Do not scale directly from drawing - if in doubt ask!


NOTES:



KEYPLAN:

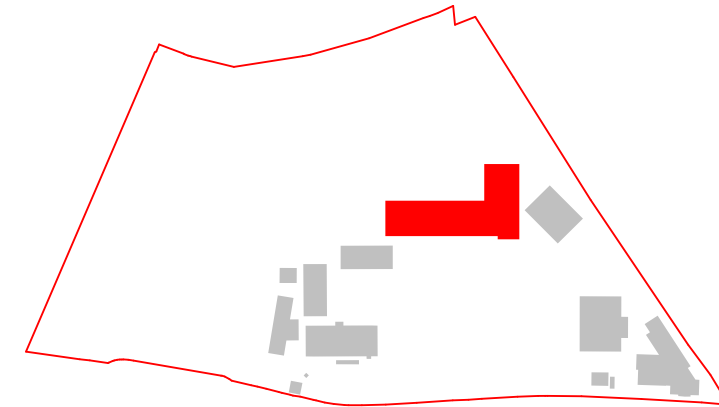

MJ MOVEMENT JOINT

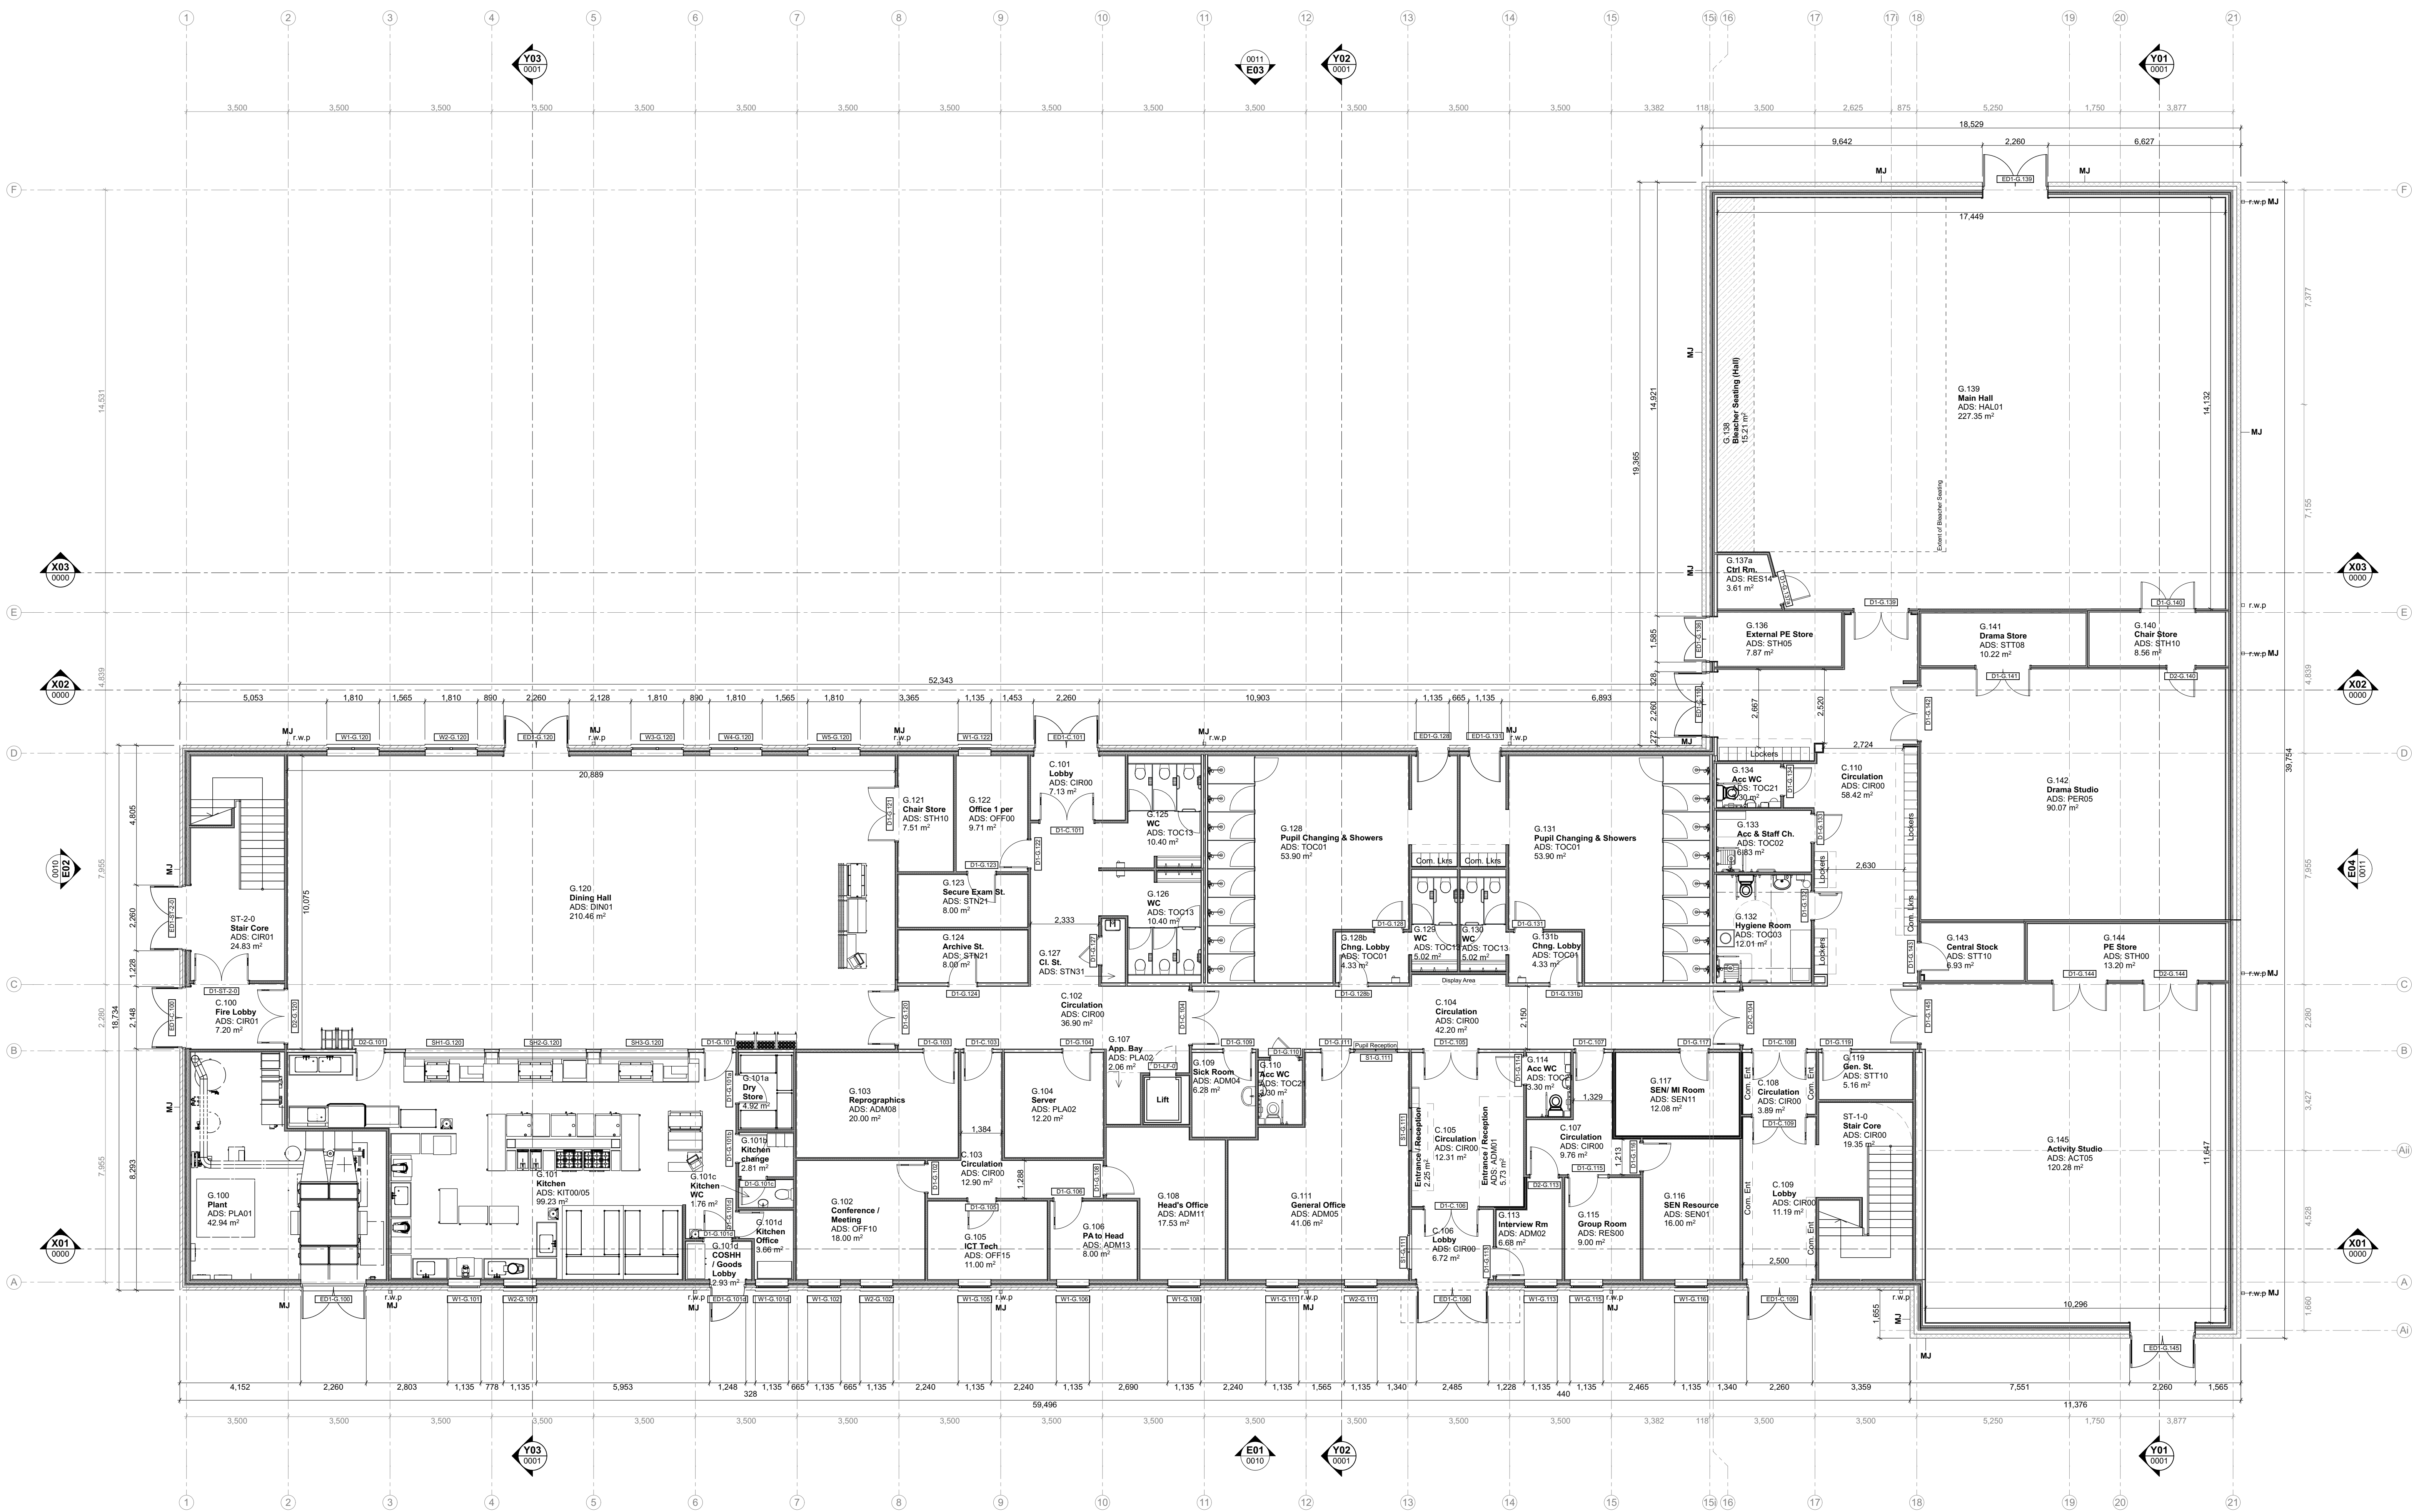

P14	UPDATED ISSUE TO BUILDING CONTROL COMMENT	07.06.2019	SA	DP
P15	ISSUE FOR COMMENT	17.06.2019	SA	DP
P16	UPDATED ISSUE FOLLOWING CHANGE OF PARTITIONS	22.06.2019	SA	DP
P17	UPDATED ISSUE FOR CPN	07.03.2019	CP	MS
CP1	UPDATED ISSUE FOR CPN INCORPORATING CML	07.03.2019	MS	HLM
CP1	ISSUE FOR CPN	15.02.2019	MS	HLM
CP1	KITCHEN WINDOWS SHOWN AS CLOUSED	26.02.2019	SA	AWG
CP1	ISSUE FROM TUTORIAL CPN	23.02.2019	SA	AWG
CP1	ISSUE FOR PLANNING	13.02.2019	CP	AD
CP1	DRAWING NUMBER CHANGED	07.02.2019	CP	AD
CP1	UPDATED ISSUE FOR COMMENT	06.02.2019	CP	AD
CP1	UPDATED ISSUE FOR COMMENT	16.01.2019	CP	AD
CP1	UPDATED ISSUE FOR COMMENT	16.01.2019	CP	AD
CP1	UPDATED ISSUE FOR COMMENT	16.01.2019	CP	AD
CP1	PRELIMINARY ISSUE FOR COMMENT	16.01.2019	CP	AD
CP1	PRELIMINARY ISSUE FOR COMMENT	16.01.2019	CP	AD



CLIENT:



HAYGROVE SCHOOL

REVISION:
GROUND FLOOR GA PLAN

DOCUMENT REFERENCE No:


136917-HLM-00-GF-DR-A-00-0000

Ref	Orig	Zone	Level	Type	Role	Classification	Change No.
SCALE @ A0: 1:100							
CONTRACT NUMBER:							
SUITABILITY: S4							

1:100

NOTES:
FOR U-VALUES REFER TO ENERGY STRATEGY
REPORT
136917-AGL-ZZ-ZZ-RP-Y-00-0001

KEYPLAN:

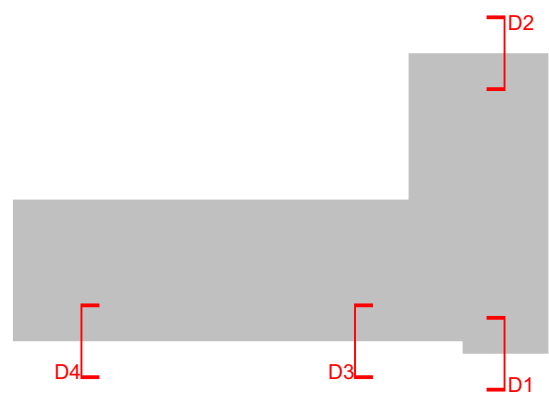

PO4	ISSUE FOR COMMENT	17.02.2018	RS	CP
PO5	UPDATED ISSUE FOR CP1	07.02.2018	CP	MB
CP2	UPDATED ISSUE FOR CP1 INCORPORATING CML COMMENTS	01.03.2018	MB	HLM
CP1	ISSUE FOR CP1	15.02.2018	MB	HLM
PO2	ISSUE FOR CP1	13.02.2018	CP	AO
PO1	PRELIMINARY ISSUE FOR COMMENT	07.02.2018	PN	AO
Rev	Drawn/Rev	Date	By	Chk



CLIENT:
Caledonian

PROJECT REF:
HAYGROVE SCHOOL


DESCRIPTION:
STRIP SECTIONS SHEET 1

DOCUMENT REFERENCE NO:

136917-HLM-00-XX-DR-A-25-0000

Ref	Orig	Zone	Level	Type	Role	Classification	Change No.
SCALE @ 1:20						REV: PO4	
CONTRACT NUMBER:						DATE: 07.12.2018	
SUITABILITY: S4							

1:20	0	1	2	
------	---	---	---	---	---	---	---	---	---	---	----	----	-----

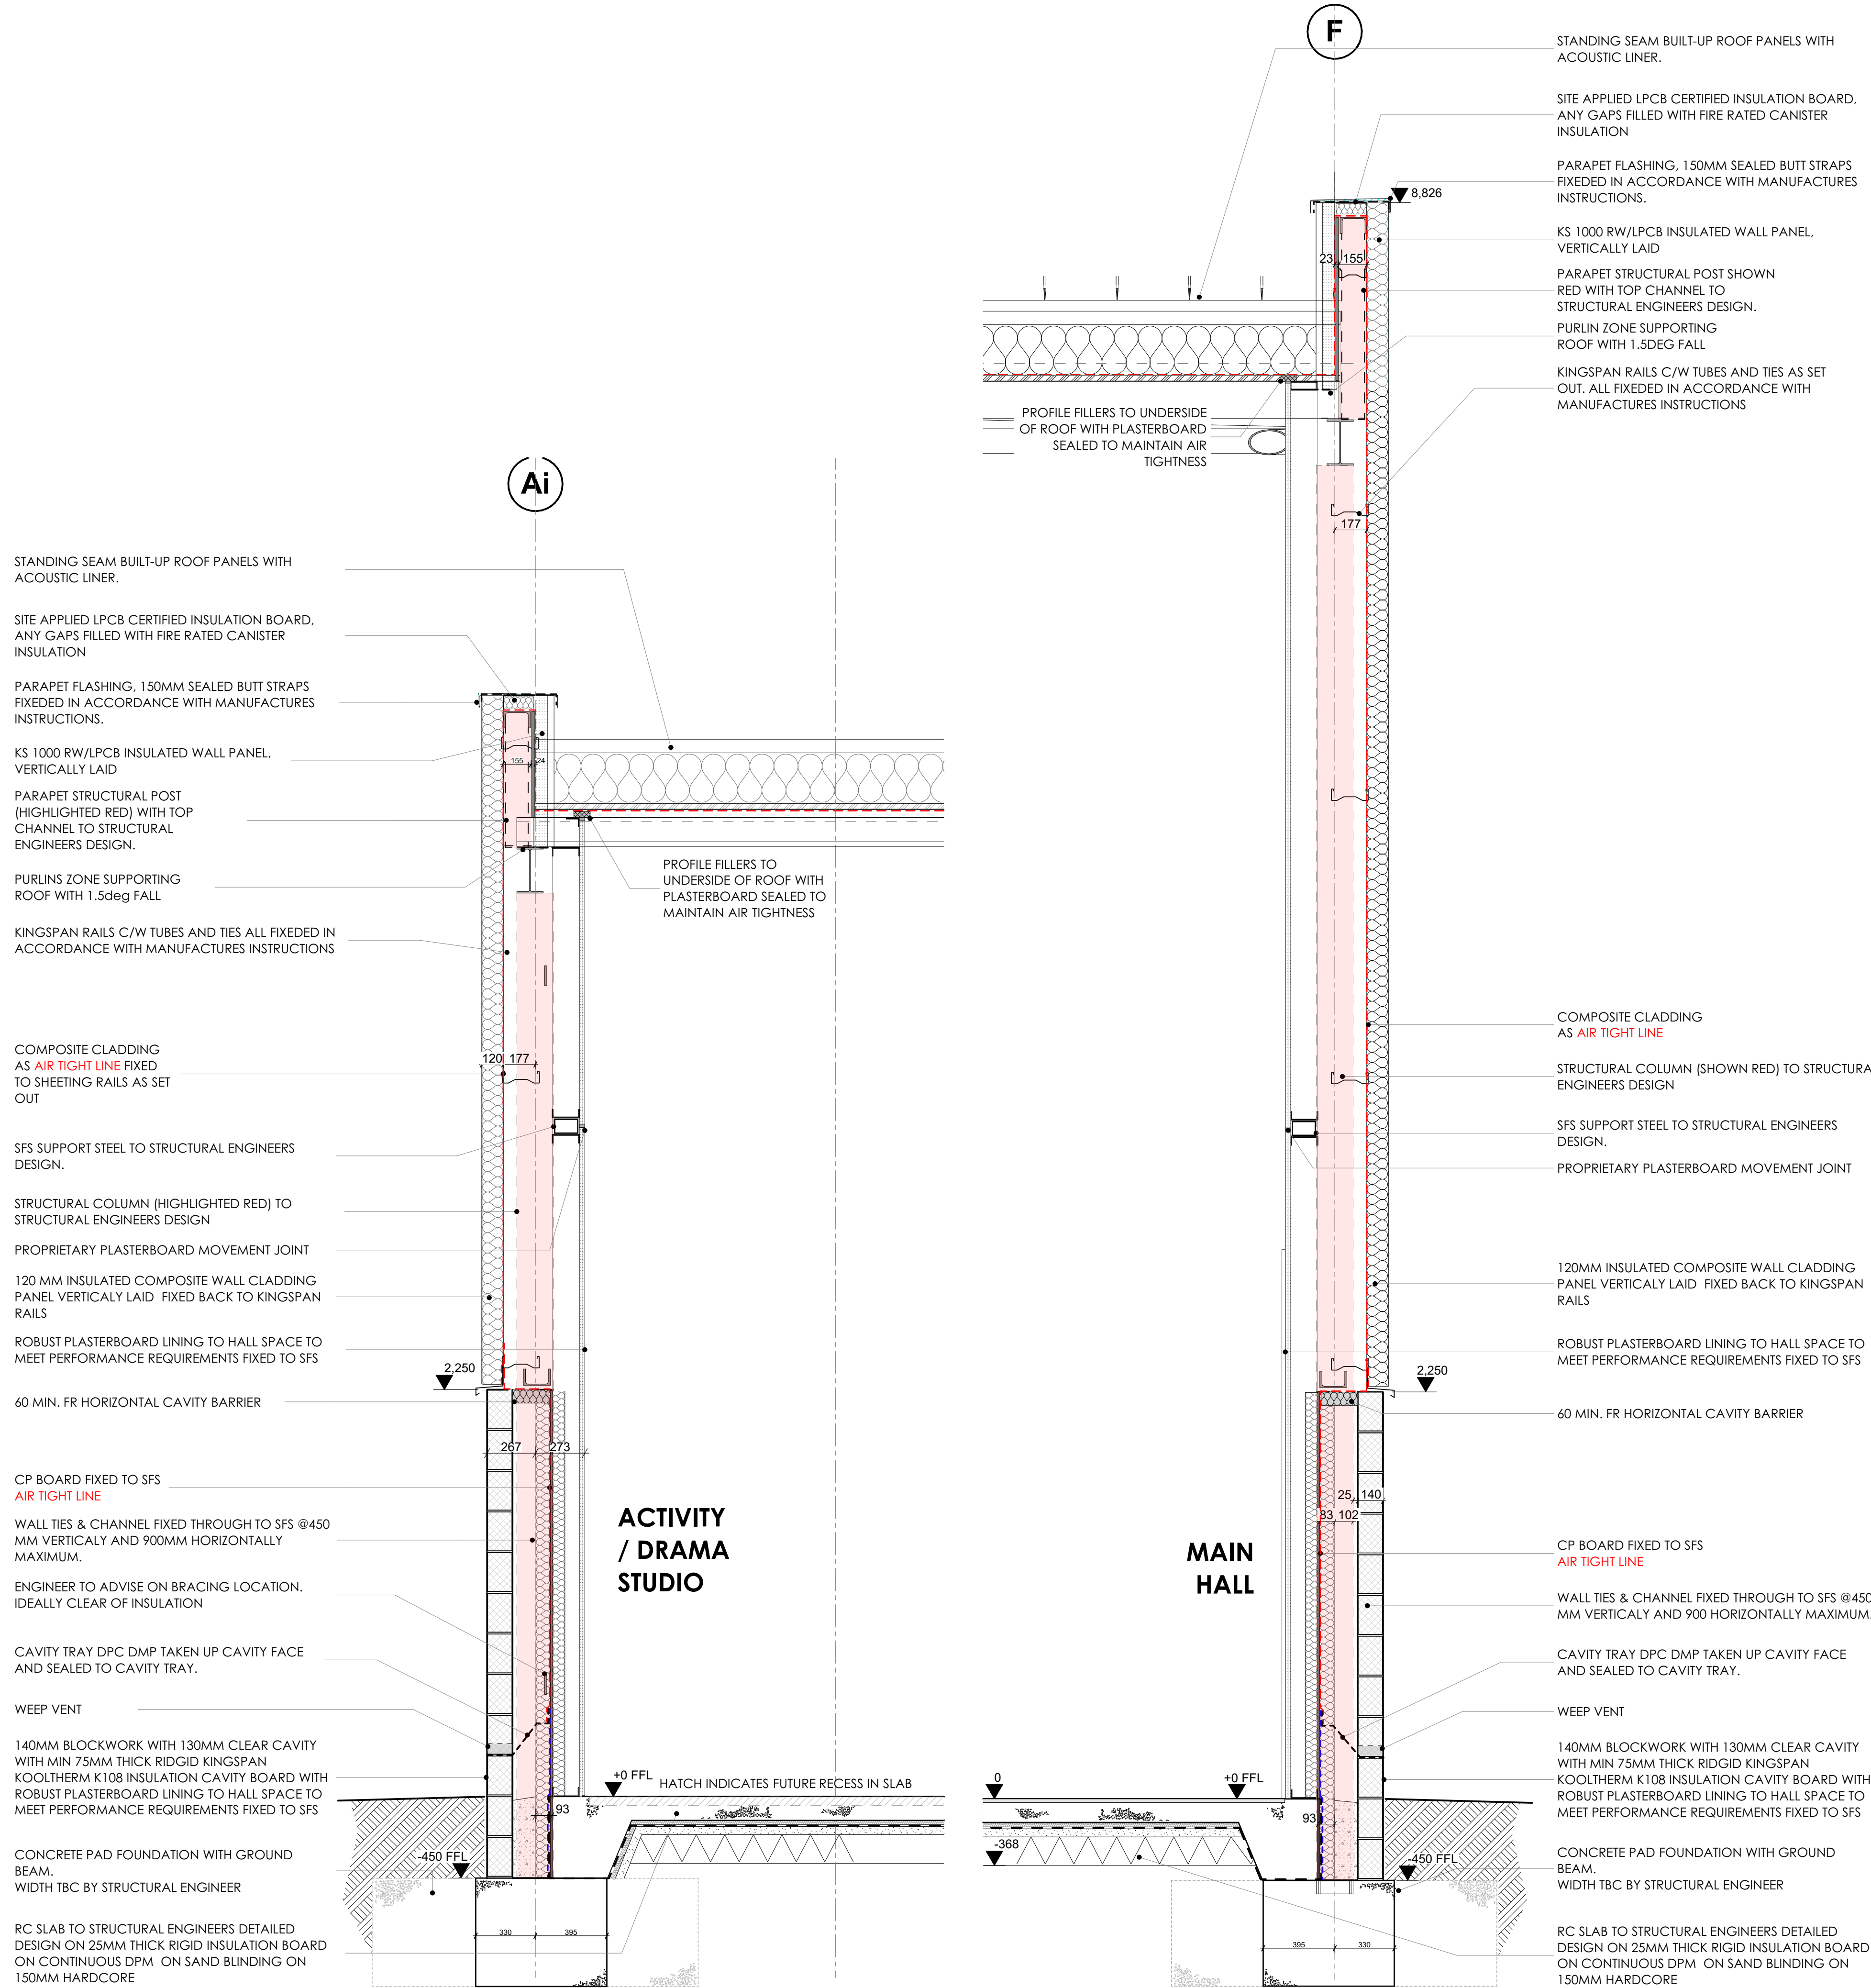

D1-THRESHOLD / BLOCKWORK /COMPOSITE WALL PANEL

1:20

D2-THRESHOLD / BLOCKWORK /COMPOSITE WALL PANEL

1:20

D3-THRESHOLD / BRICKWORK /INSULATED RENDER/ COMPOSITE WALL PANEL

1:20

D4-WINDOW / BRICKWORK /INSULATED RENDER

1:20

