



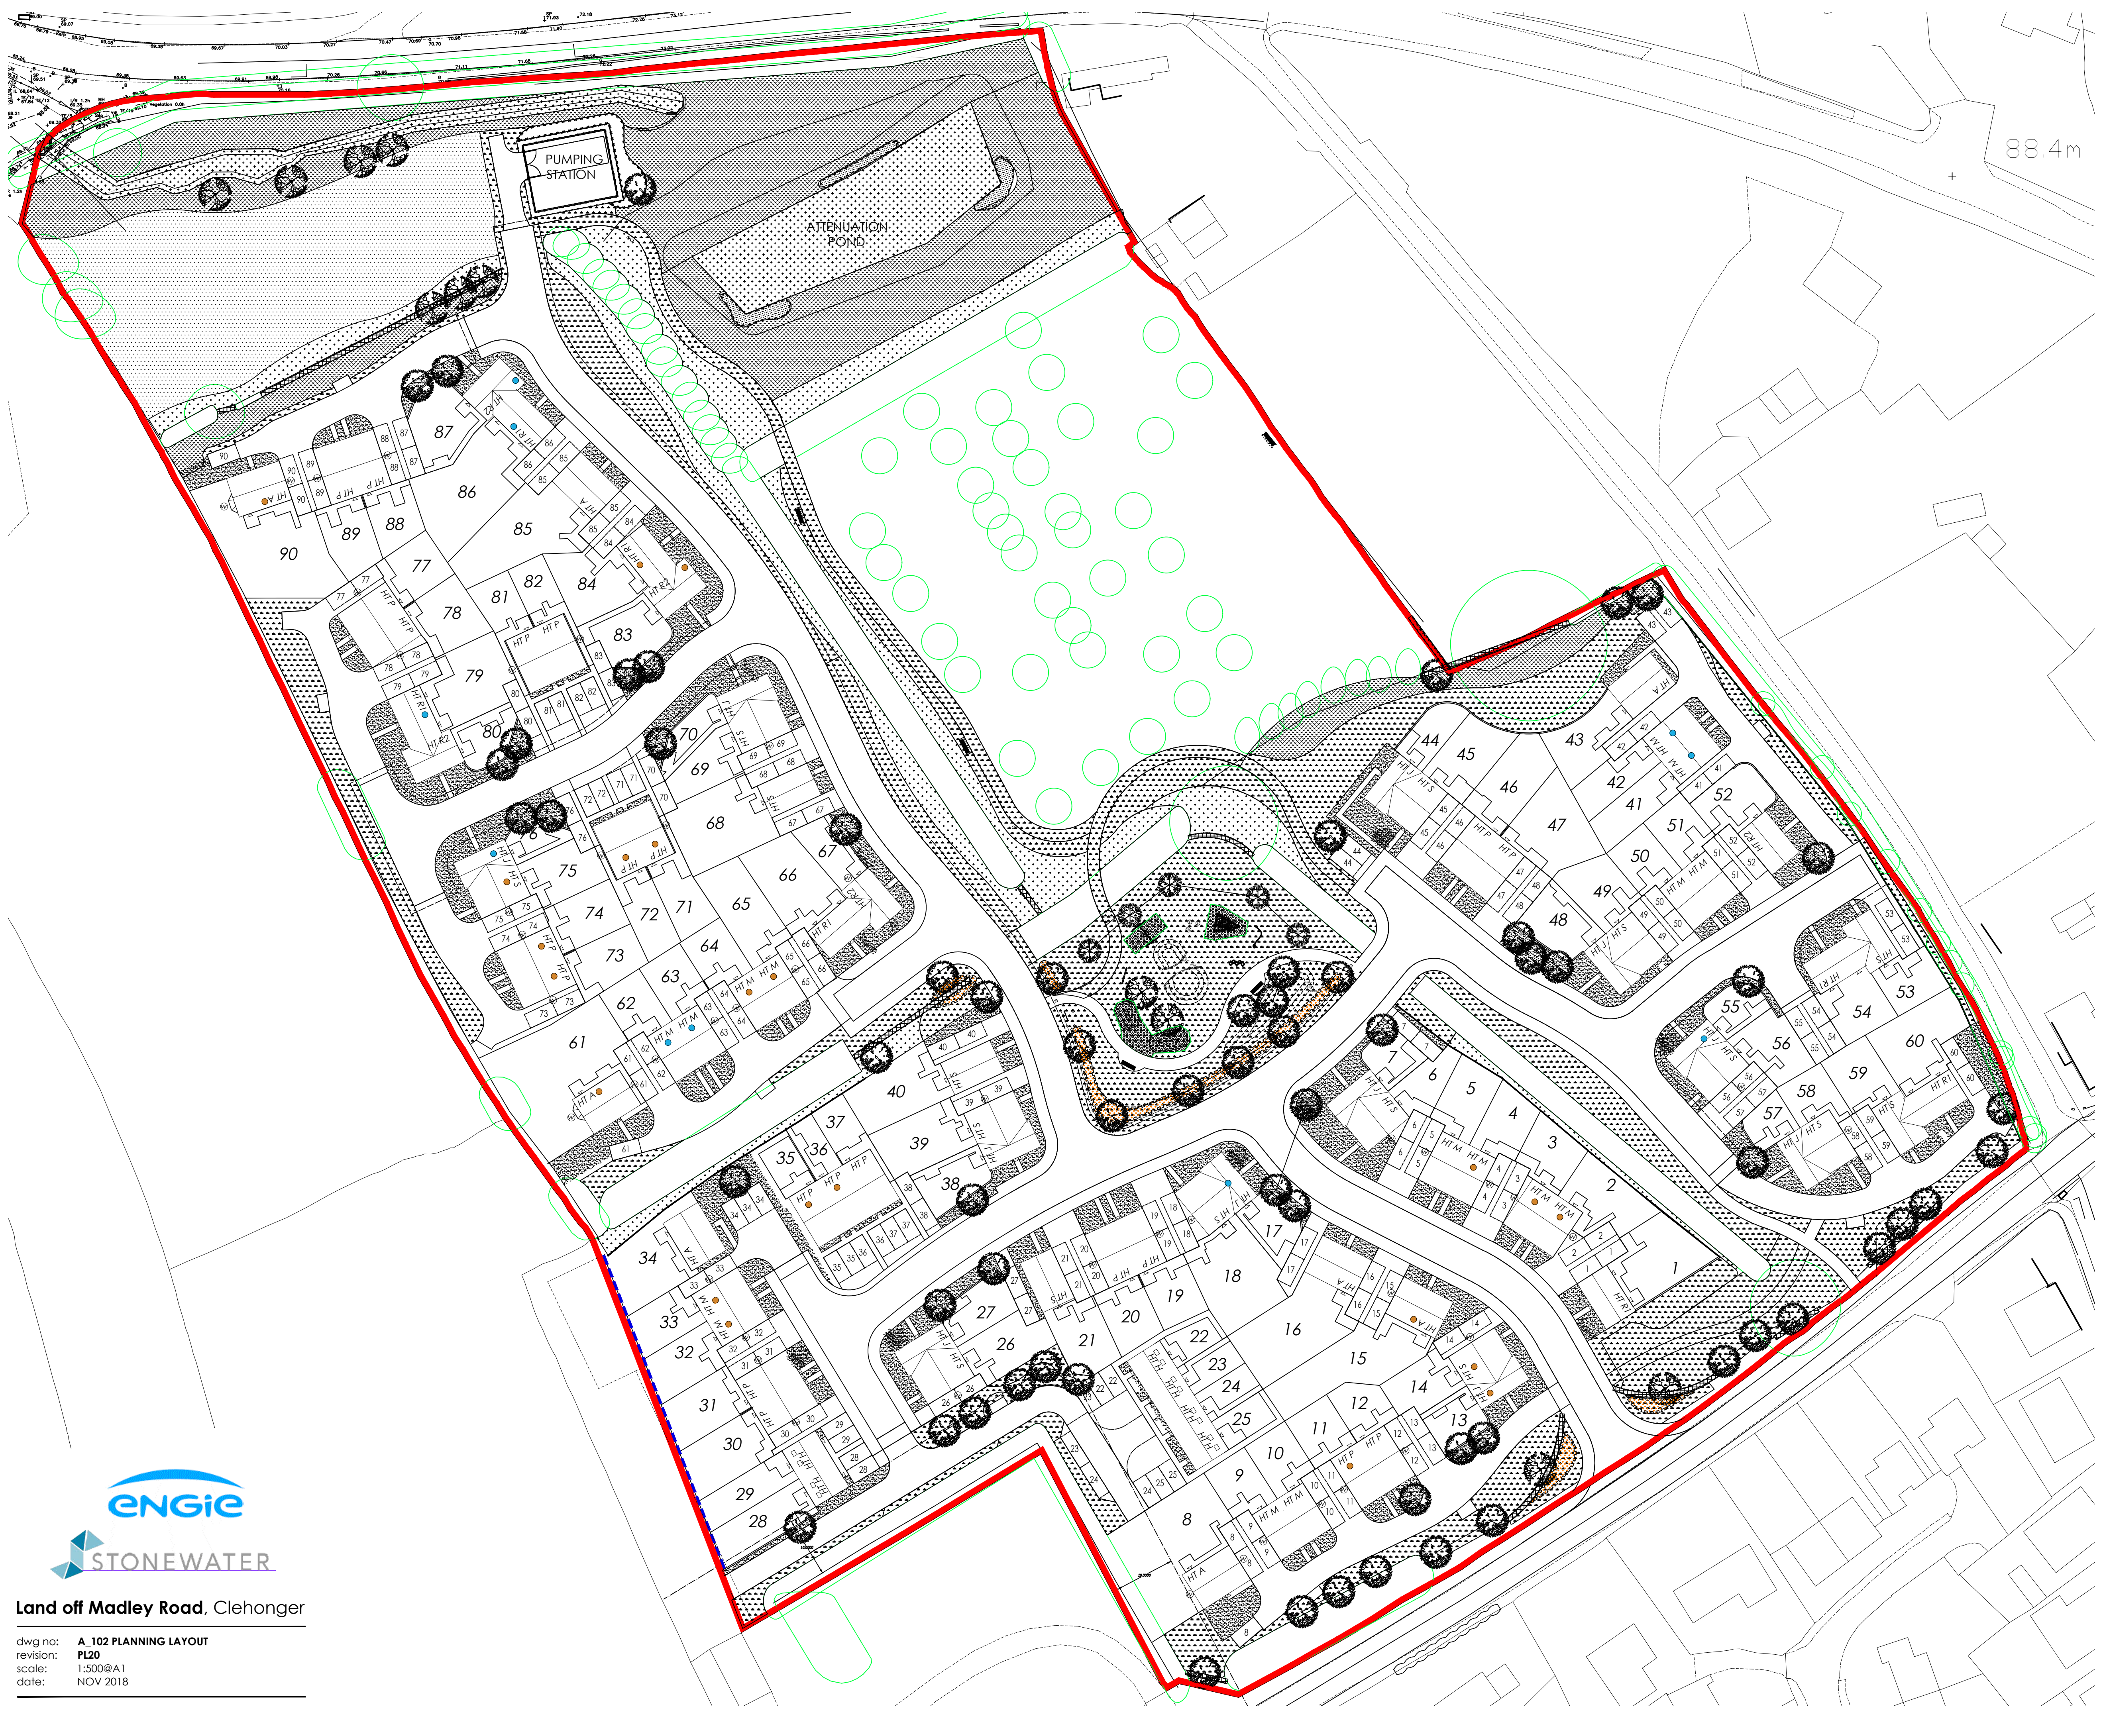

88.4m

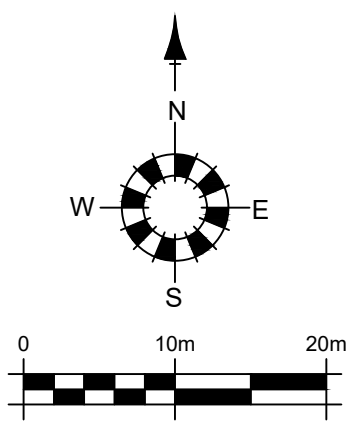

ACCOMMODATION SCHEDULE					
Unit Name	Code	Area Sq M (GFI)	No. Rented	No. Shared	Sub Total
A	4BGP	107	5	3	8
H	1B2P	46	6	0	6
J	2B4P	74	7	1	8
M	2B4P	74	5	7	12
P	3B6P	87	14	7	21
R1	3B6P	86	4	1	5
R2	3B6P	86	3	1	4
S	3B6P	86	14	3	17
TOTAL		58	22	10	32
% of Tenure		64.4%	24.4%	11.1%	100.0%
% of Affordable			35.6%		

- DENOTES EXTENT OF AFFORDABLE RENTED TENURE
- DENOTES EXTENT OF SHARED OWNERSHIP TENURE
- DENOTES APPLICATION BOUNDARY



Land off Madley Road, Clehonger

dwg no: A_102 PLANNING LAYOUT
revision: PL20
scale: 1:500@A1
date: NOV 2018