

All sizes shown are structural opening sizes.
All dimensions to be confirmed on site prior to fabrication.



O - Obscured Glazing

Glazing Modules

- G1 - Toughened
- G2 - Obscured Toughened
- G3 - Louvred
- G4 - Fire Rated- pyroshield to internal leaf

Operation

- F - Fixed
- T - Teleflex
- P - Pole
- A - Automatic
- M - Manual
- M/DH - Manual with Magnetic Door Holders to release on alarm sound

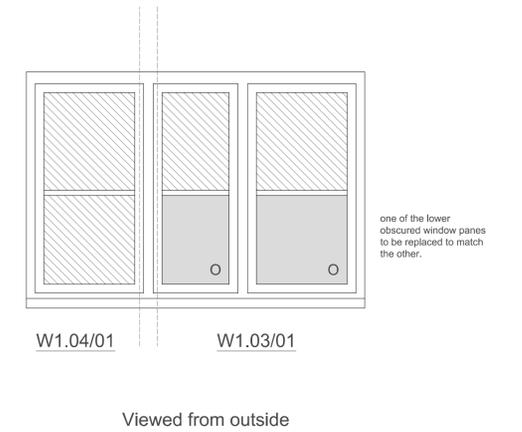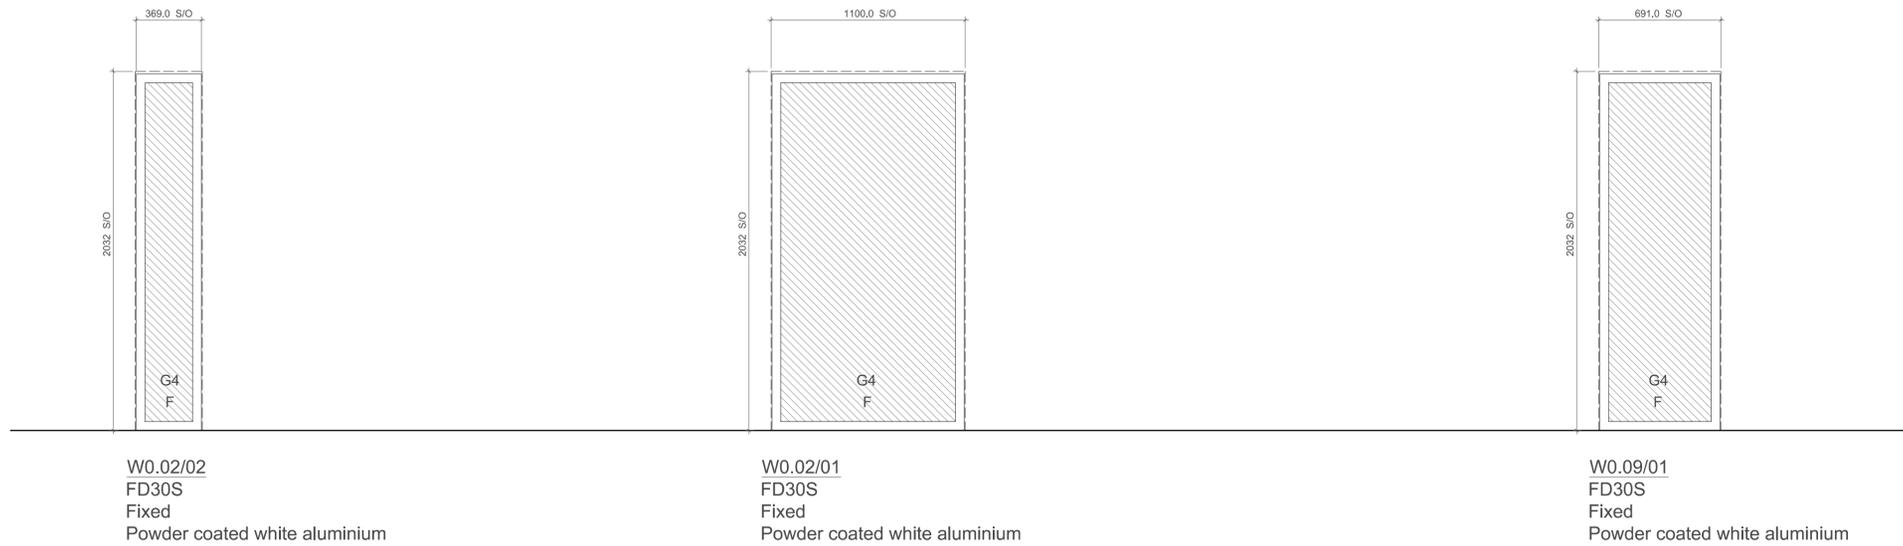

The title, copyright and confidential information in this document belongs to Orme Limited, all rights reserved. This drawing is to be read in conjunction with other documents issued by the Architect. Only figured dimensions to be used. Contractors not to scale from this drawing and must check all dimensions before proceeding. Any discrepancies reported to the Architect immediately.