



PIPE ALIGNMENT - LONGSECTION CHG.295-500
SCALE: H 1:500,V 1:100. DATUM: 25.000

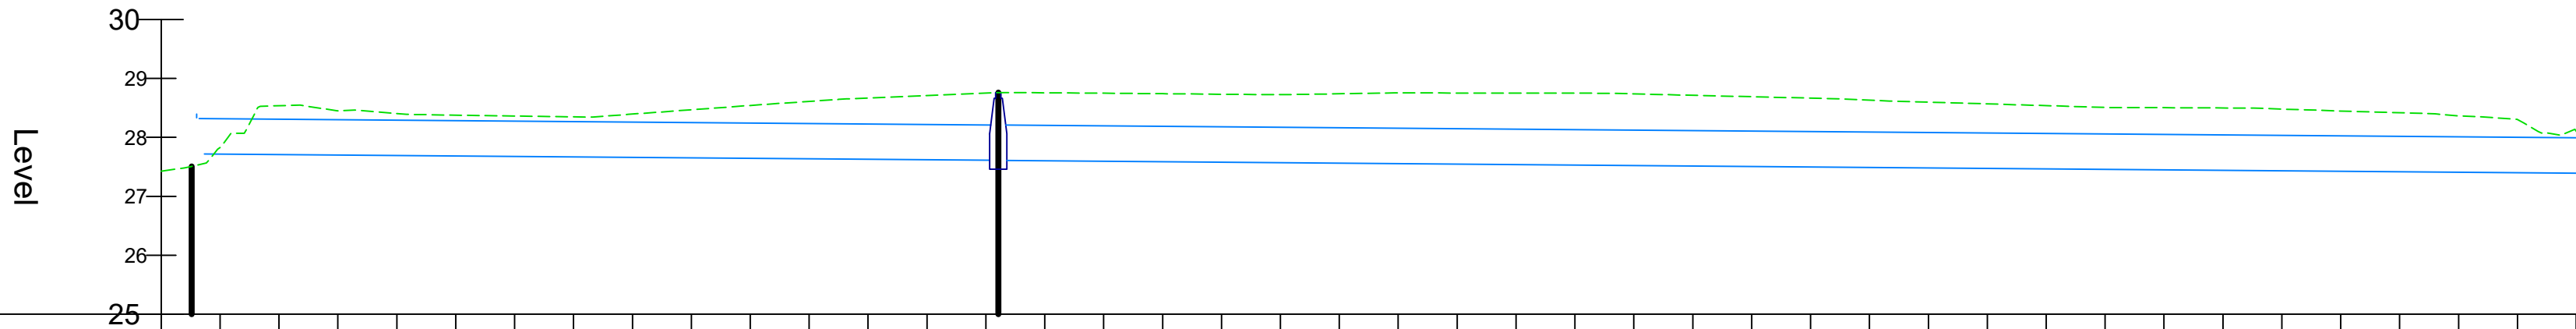

Chainage		295.000	300.000	305.000	310.000	315.000	320.000	325.000	330.000	335.000	340.000	345.000	350.000	355.000	360.000	365.000	370.000	375.000	380.000	385.000	390.000	395.000	400.000	405.000	410.000	415.000	420.000	425.000	430.000	435.000	440.000	445.000	450.000	455.000	460.000	465.000	470.000	475.000	480.000	485.000	490.000	495.000	500.000
Existing Levels	27.427	27.827	28.536	28.449	28.403	28.377	28.363	28.349	28.395	28.468	28.542	28.610	28.667	28.709	28.752	28.756	28.749	28.741	28.731	28.724	28.739	28.754	28.753	28.751	28.750	28.738	28.714	28.689	28.666	28.632	28.598	28.568	28.538	28.509	28.503	28.499	28.480	28.447	28.418	28.364	28.303	28.097	
Cover Level		28.331															28.761																										
Invert Level		27.72	0.162% L= 68.054 600mm														27.61	0.162% L= 135.435 600mm																									

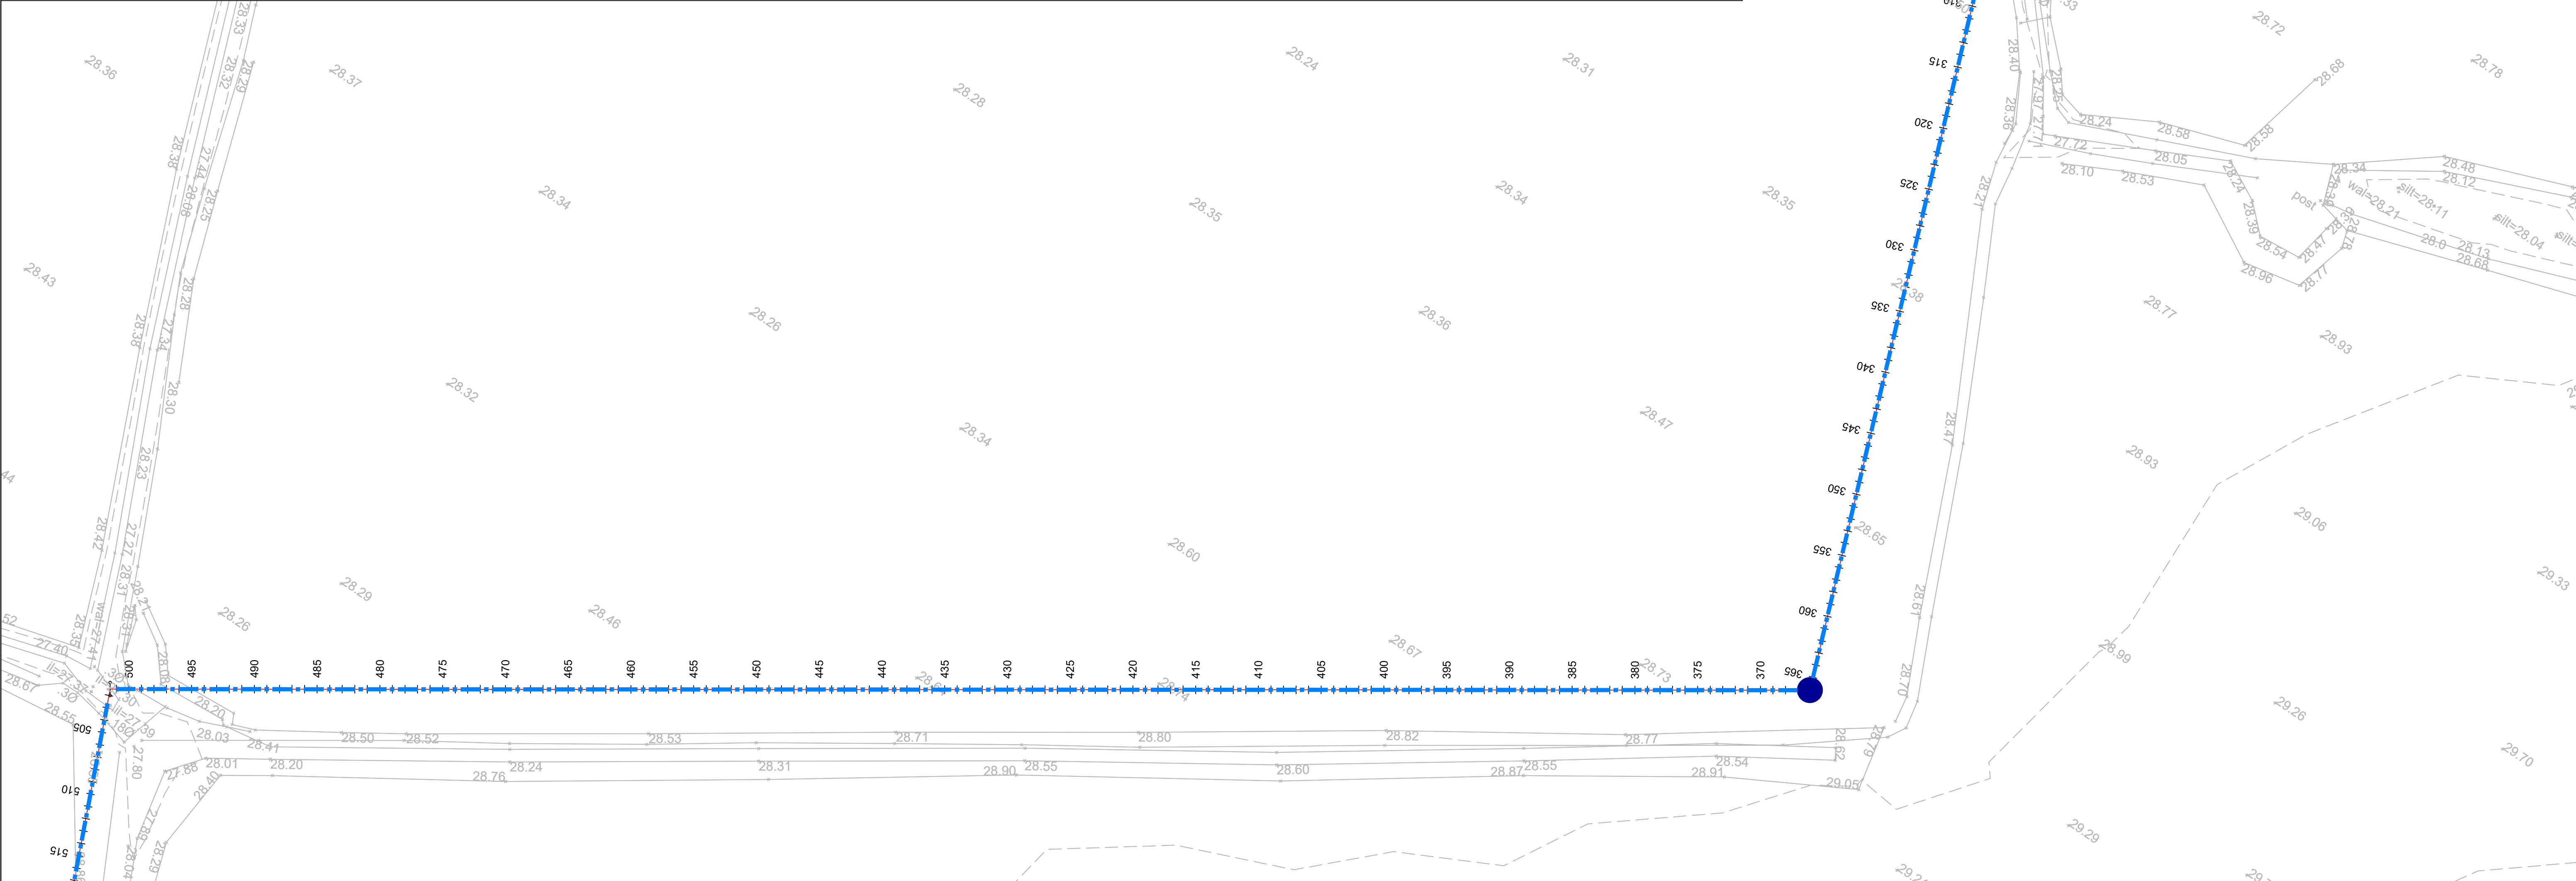

Standard Notes

1. This drawing is to be read in conjunction with all relevant Architect's and Engineer's drawings and the specification.
2. This drawing should not be scaled.
3. All dimensions are to be verified by the contractor on site.
4. All discrepancies should be reported to the C.A. prior to the commencement of the works.

Notes and Keys

1. CONTAINS OS DATA © CROWN COPYRIGHT AND DATABASE RIGHTS 2021. CONTAINS TOPOGRAPHICAL DATA FROM JACK ENGLISH DATED 25.11.2021.
2. DESIGN HAS BEEN DEVELOPED ON THE ASSUMPTION OF CLAY STRATA - DESIGNER TO BE INFORMED IF DIFFERENT STRATA IS OBSERVED

NOT FOR
CONSTRUCTION

09.10.24	P02	TYP0 CORRECTED AT CH. 295	LT	—
07.06.24	P01	TENDER ISSUE	LT	JF
Date	Rev	Description	Drawn	Chk

Project		WREA GREEN LANCASHIRE	
Title		PROPOSED DRAINAGE WORKS DITCH LAYOUT & LONGSECTION SHEET 3	
Project Number	Scale @ A1	Date Created	Drawn
2067-02	1:250	JUN 24	LT
Checked	Suitability		
JF	----		



MANCHESTER
LONDON
LEEDS
GLASGOW

Carver's Warehouse, 77 Dale Street, Manchester, M1 3HG. Tel: 0161 228 6701
Rensley Wharf, 53 Mill Street, London SE1 2AQ. Tel: 020 7253 8917
Towers Works, 1001-1021, Glider Road, Leeds LS11 5BG. Tel: 0113 3025 130
Gresham Chambers, 45 West Nile St, Glasgow, G1 2PF. Tel: 0141 370 1829

www.civicingineers.com

Status	TENDER	
Drawing Number	2067-02-CIV-XX-XX-D-C-30003	Revision
		P02