
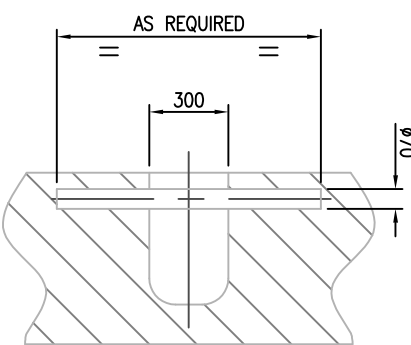
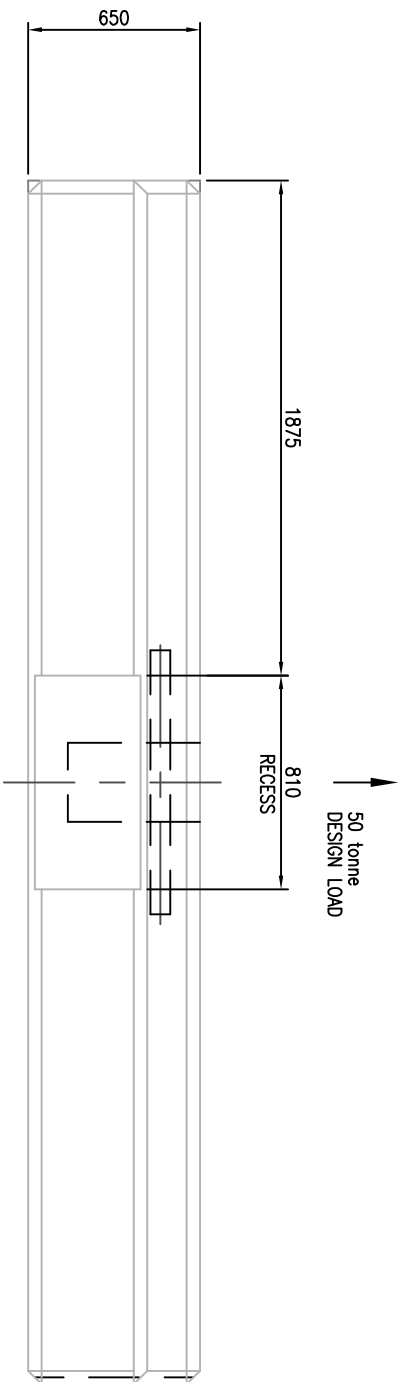
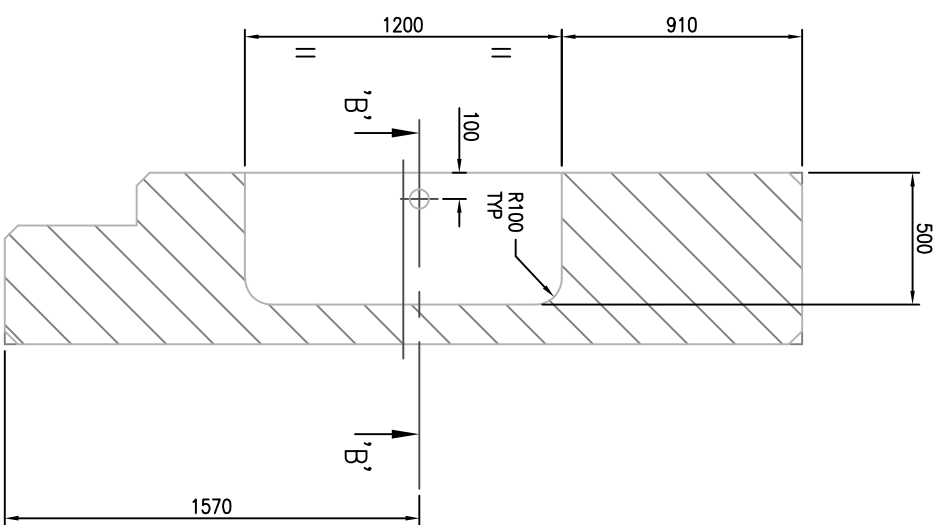
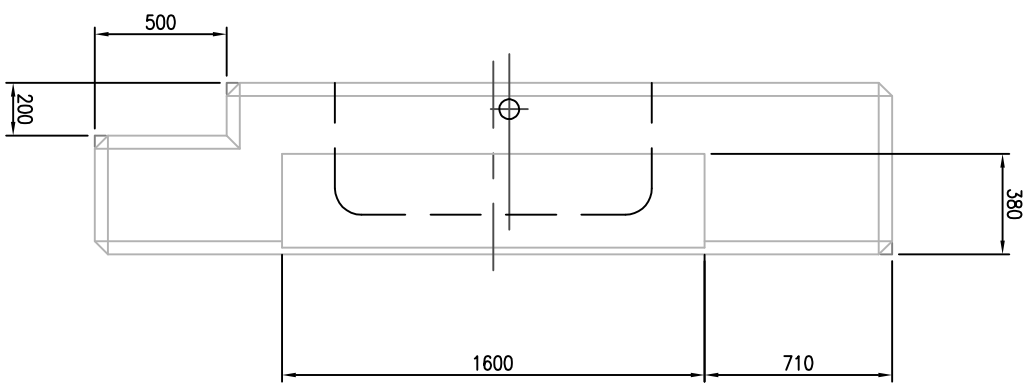


4560

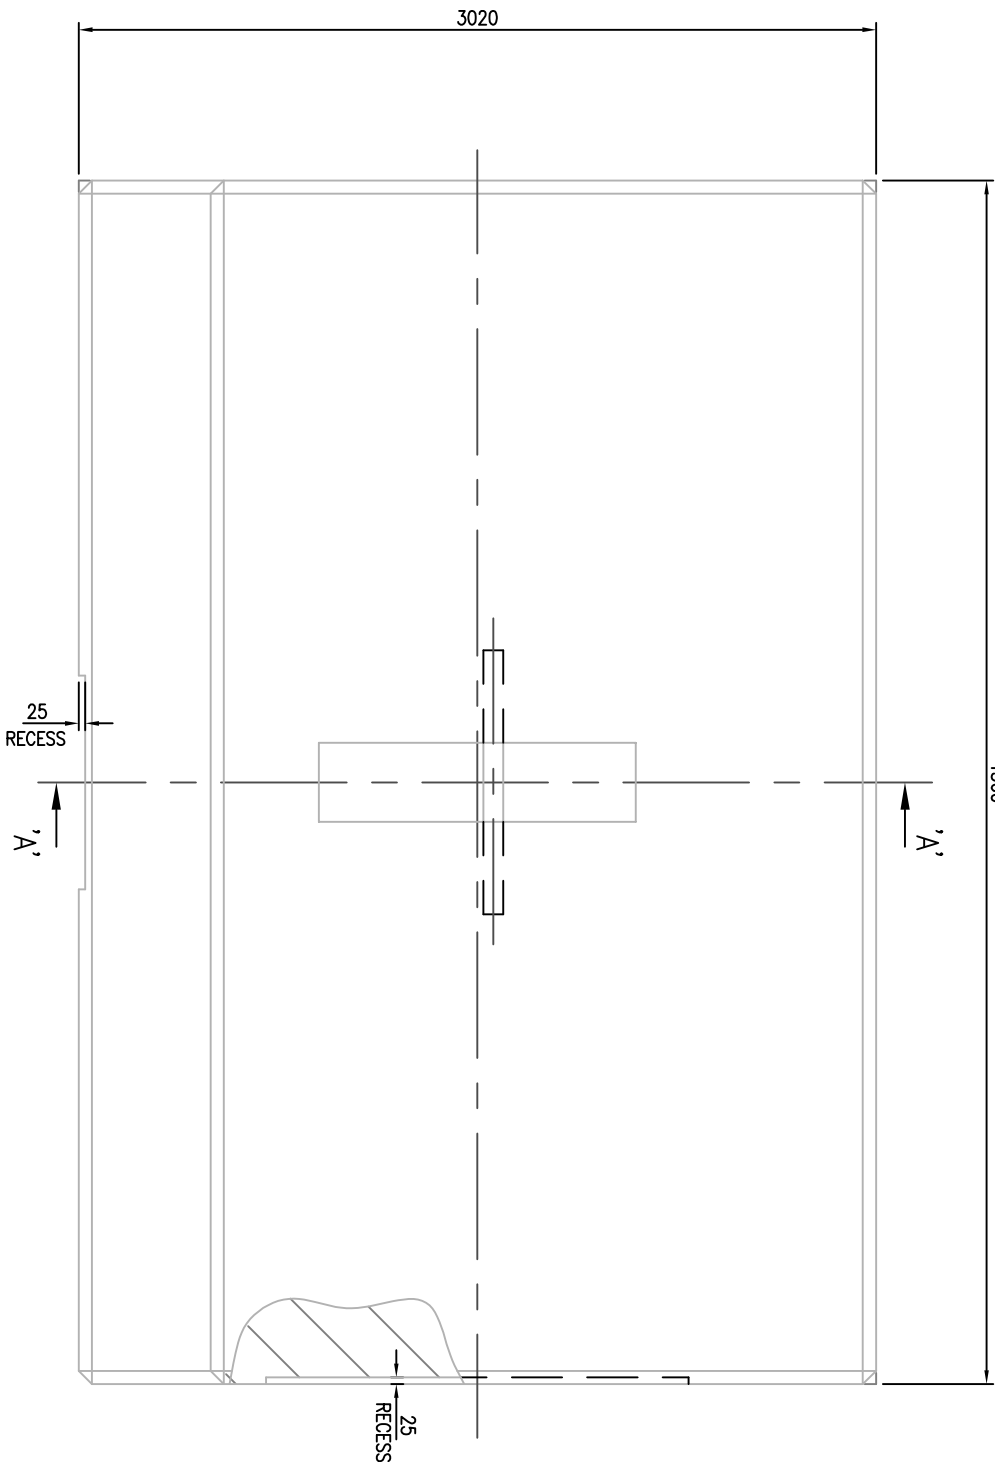

SECTION 'B'-'B'
LIFTING BAR CAST INTO CONCRETE

NOTES:

- 1: MATERIAL:- MAIN BLOCK REINFORCED CONCRETE.
LIFT BAR 070M55 (EN9)
- 2: DESIGN LOAD 50t CENTRAL POINT LOAD ON LIFT BAR.
- 3: 50mm x45° CHAMFERS ON ALL EXTERNAL CORNERS/EDGES OF BLOCKS.
- 4: MANUFACTURING TOLERANCE ±5mm
- 5: MASS APPROX 21tonne.

C 31-08-19	---	APXIS	---	---
B 14-08-19	---	APXIS	---	---
A 08-08-19	---	APXIS	---	ORIGINAL
ISSUE	DATE	MOD. NO.	DRN. BY	CHKD.
TOLERANCES UNLESS STATED FINISH				
MATERIAL & SPEC.				DO NOT SCALE
SURFACE TEXTURE 7m				1:10
✓ UNLESS STATED				0 1 2 3 4 5 6 7 8 9 10 11 12 13 14 15 16 17 18 19 20 21 22
USED ON				
SCIENCE & TECHNOLOGY FACILITIES COUNCIL. HARBORVIEW AERONAUTICAL LABORATORY, QUEEN ELIZABETH II QAL				
SFC 2008				
TITLE				
SHAPE TOP BLOCK				
DRG No. AP/RA2504				
A0) X-XX-XXXXX-XXXX-XX-X				