


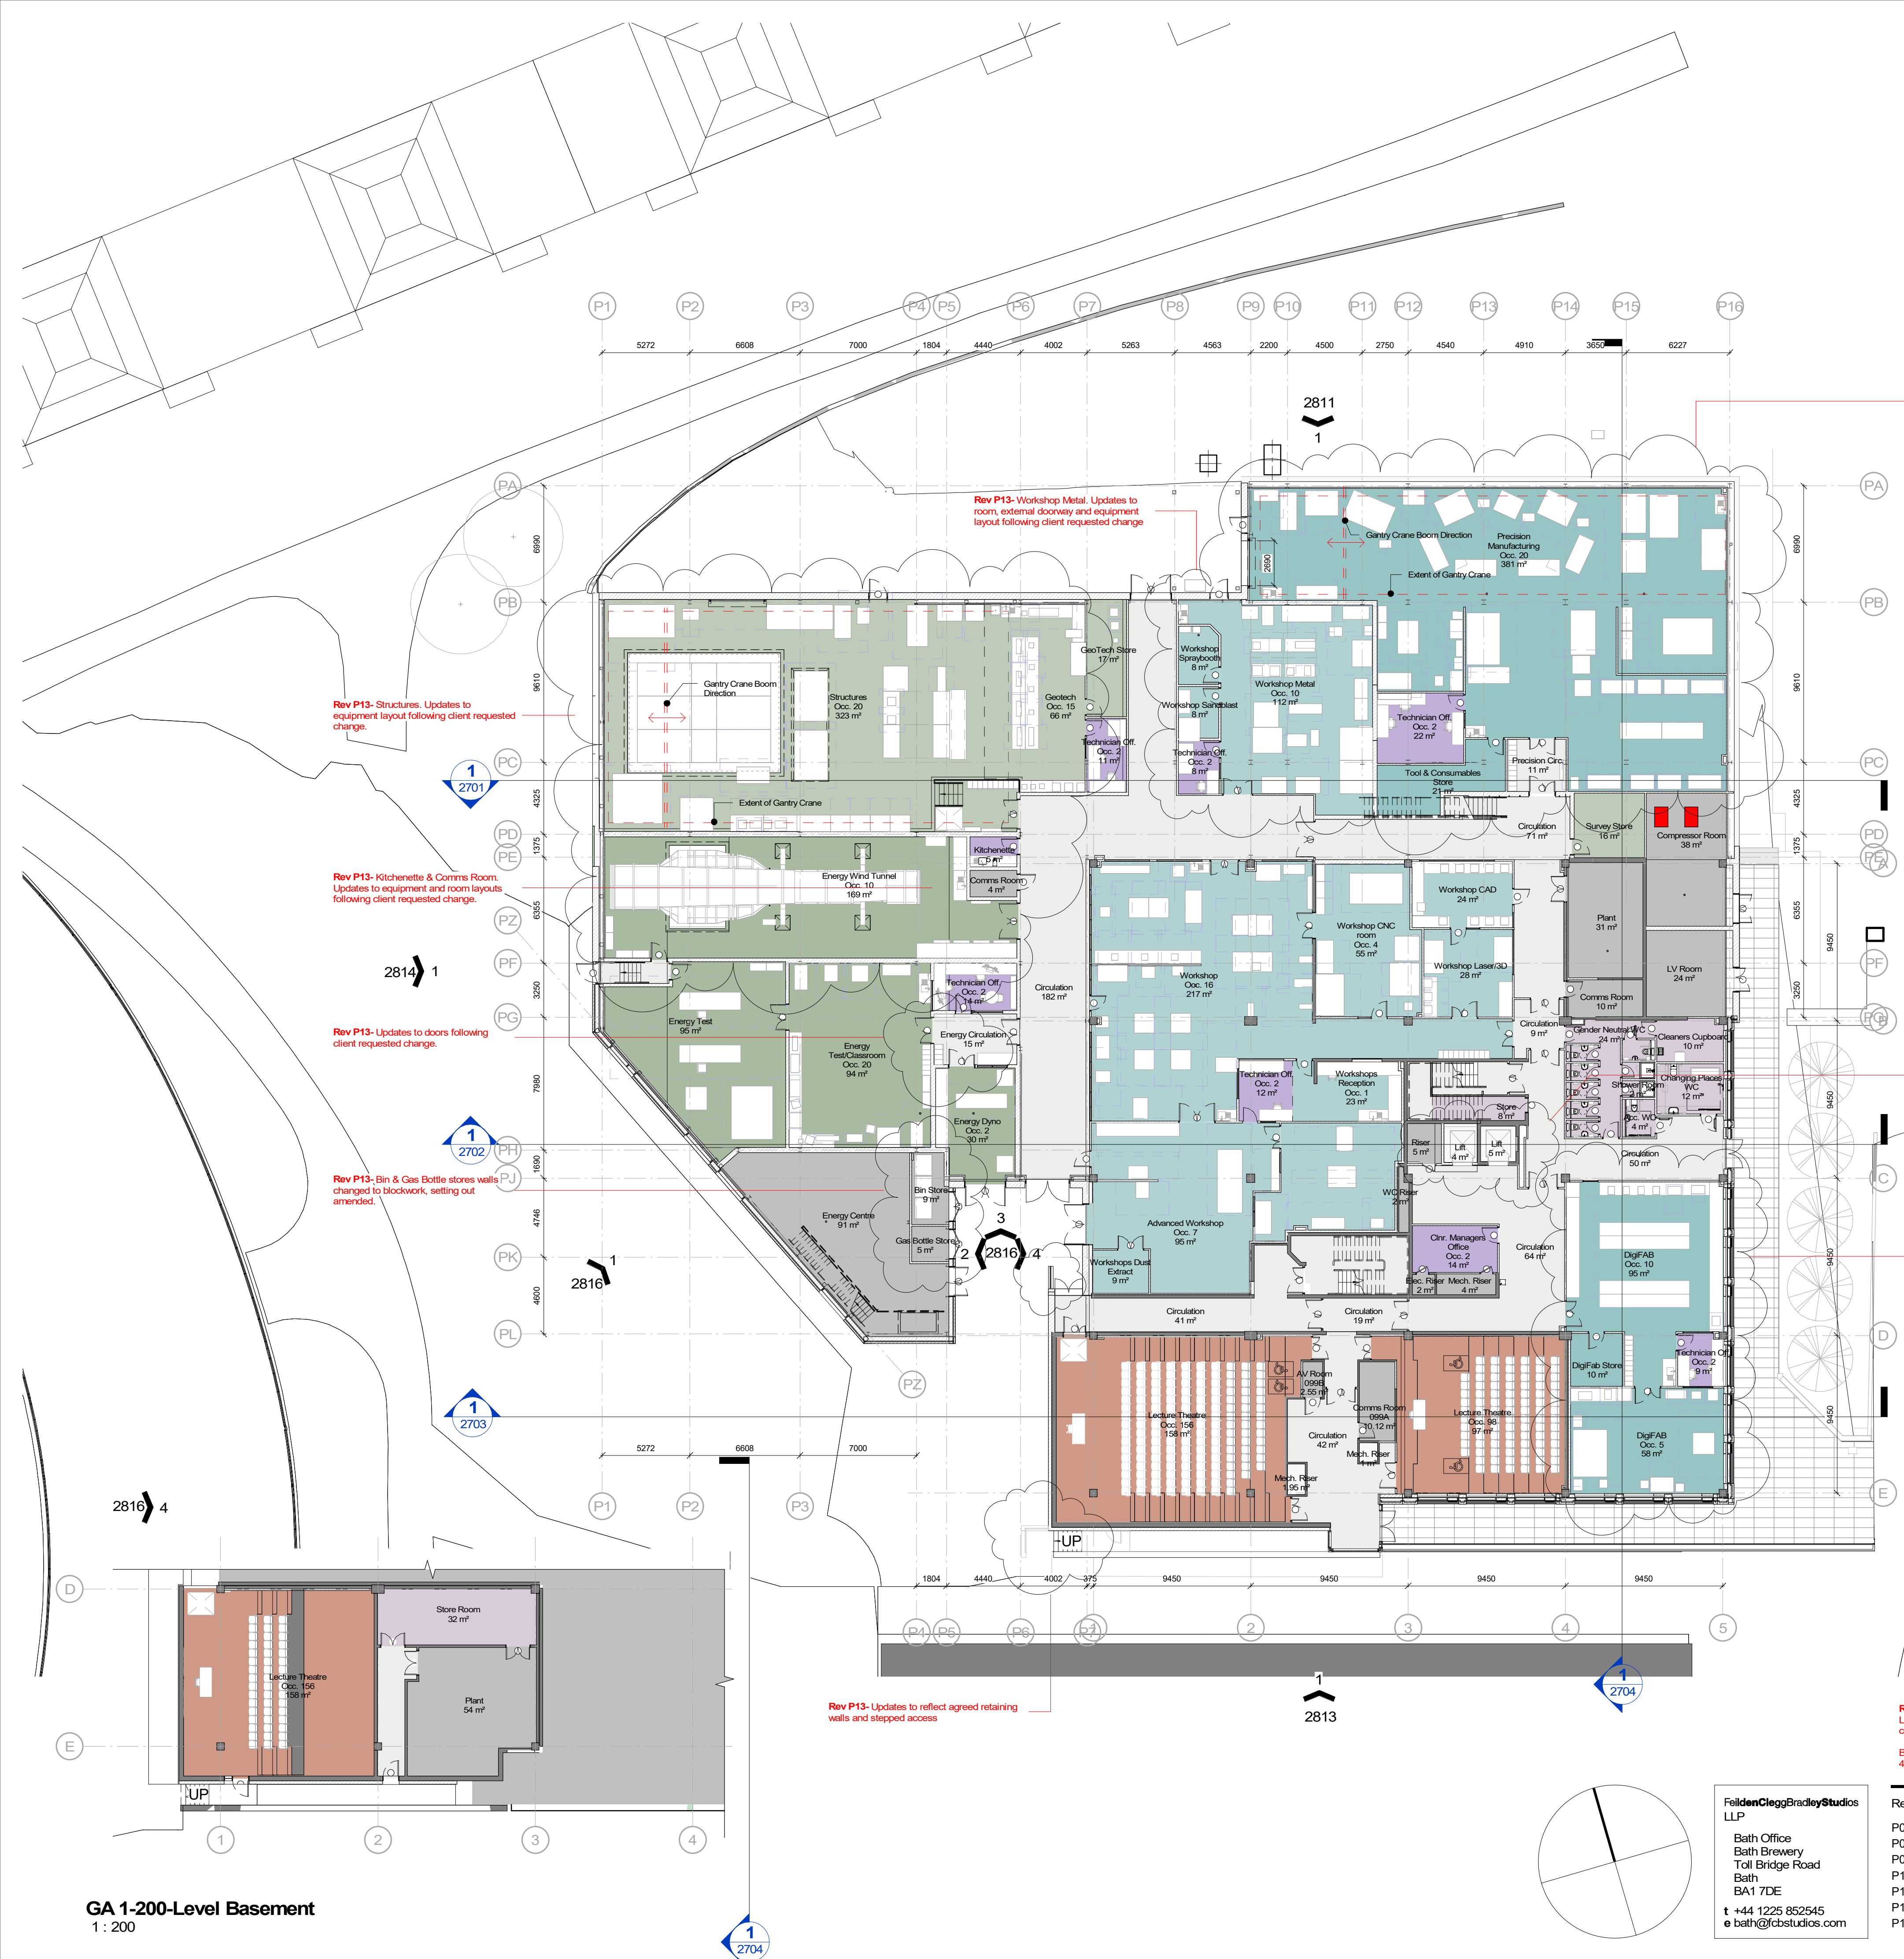

Rev P13- Structures. Updates to equipment layout following client requested change.

Rev P13- Kitchenette & Comms Room. Updates to equipment and room layouts following client requested change.

Rev P13- Updates to doors following client requested change.

Rev P13- Bin & Gas Bottle stores walls changed to blockwork, setting out amended.

Rev P13- Workshop Metal. Updates to room, external doorway and equipment layout following client requested change.

Rev P13- Precision Manufacturing. Updates to room and equipment layout following client requested change.

Rev P13- Update to partition boxing in of dry riser and existing RWP. Lift linings included.

Rev P13- DigiFAB. Updates to room and equipment layout following client requested change.

Rev P13 General Note-
Loose furniture layouts shown here do not necessarily reflect final design, this is currently being coordinated with end user and will be incorporated into GAs subject to approval.

Boxing in of service drops included in various locations, not all clouded here but picked up in 4350 Partitions and Drylining drawings.

Rev	Status	Date
P07	D1	General GA update inc. Equipment
P08	D1	Stage 4 update - B360 Issues
P09	D1	Stage 4 VE issue for costing
P10	D1	Updated for S4 VE Issue
P11	S3	Initial Contract Issue information
P12	S2	Initial Stage 5 Issue
P13	S4	Stage 5 Updates- Issued for Construction

Job/Drawing No	Revision
NEDF-FCBS-ZZ-00-DR-A-2000	P13
Plymouth Uni E&D Facility	Status
GA Plans - Level 00	S4
Scale 1 : 200@A1	Drawn Group AT
Date 03/03/20	Checked CC
FCBS project no 2007-C2	
Do not scale	
All dimensions to be checked on site	

Rev P14- Stair setting out amended since last issue.

Rev P14- Materials. Updates to room and equipment layouts following client requested change

Rev P14- Updates to Kitchenette & Comms Room layouts following client requested change.

Rev P14- Composites Cutting Room increased in size.
Height of access walkway to Control water tank reduced following client requested change

Rev P14- STEAM. Updates to equipment layouts following client requested changes

Rev P14- Updates to partition and screen setting out

Rev P14- Lift linings included

Rev P14- STEAM. Updates to room and equipment layouts following client requested changes

Rev P14 General Note-
Loose furniture layouts shown here do not necessarily reflect final design, this is currently being coordinated with end user and will be incorporated into GAs subject to approval.
Boxing in of service drops included in various locations, not all clouded here but picked up in 4390 Partitions and Drylining drawings.

FeildenCleggBradleyStudios
LLP
Bath Office
Bath Brewery
Toll Bridge Road
Bath
BA1 7DE
t +44 1225 852545
e bath@fcbstudios.com

Rev	Status
P08	D1 Stage 4 update - B360 Issues
P09	D1 Stage 4 VE issue for costing
P10	S3 Initial Contract Issue information
P11	S3 Updates as noted. Re-issued for contract
P12	S2 Substation information updated
P13	S2 Initial Stage 5 Issue
P14	S4 Stage 5 Updates- Issued for Construction


Date
10.11.20
16.04.21
04.06.21
25.06.21
22.09.21
24.10.21
12.08.22

Job/Drawing No
NEDF-FCBS-ZZ-01-DR-A-2001
Plymouth Uni E&D Facility
GA Plans - Level 01

Revision
P14
Status
S4

Scale 1 : 200@A1
Date 03/03/20
Drawn
Checked CC
Group AT
FCBS project no 2007-C2

Do not scale
All dimensions to be checked on site

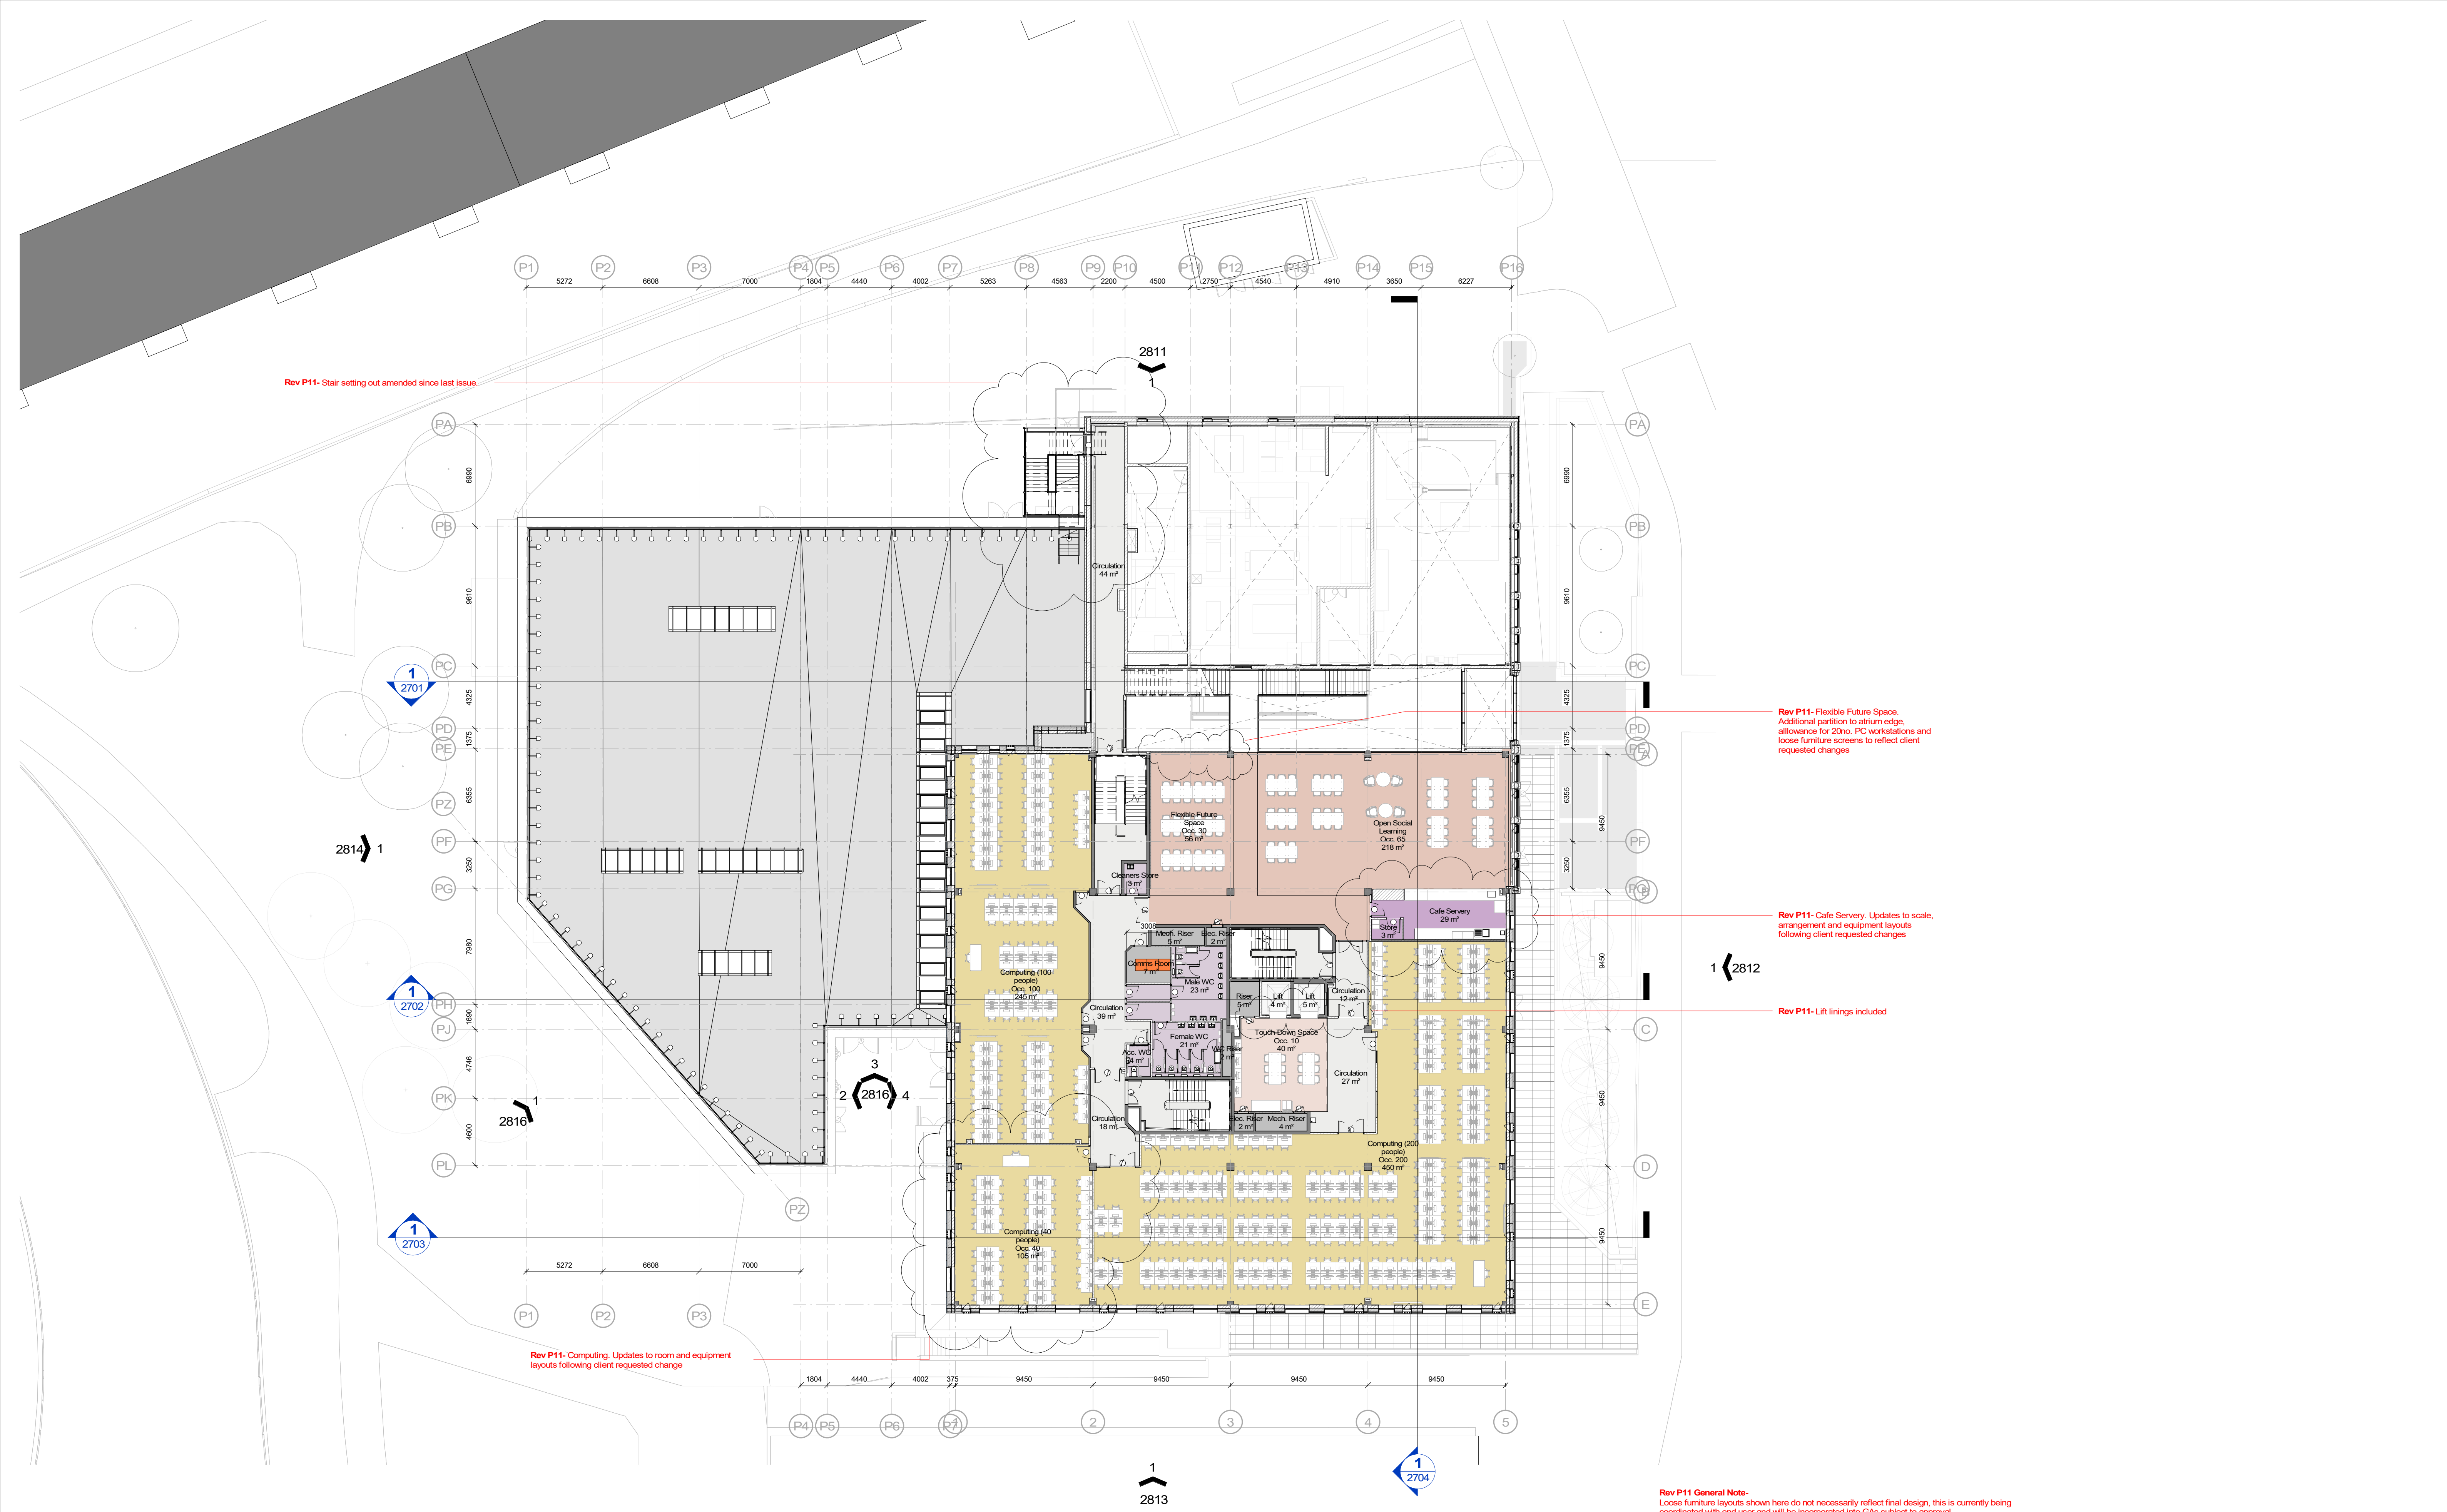

Rev P11- Stair setting out amended since last issue.

Rev P11- Flexible Future Space.
Additional partition to abutment edge,
allowance for 20no. PC workstations and
loose furniture screens to reflect client
requested changes

Rev P11- Cafe Servery. Updates to scale,
arrangement and equipment layouts
following client requested changes

Rev P11- Lift linings included

Rev P11- Computing. Updates to room and equipment
layouts following client requested change

Rev P11 General Note-
Loose furniture layouts shown here do not necessarily reflect final design, this is currently being
coordinated with end user and will be incorporated into GAs subject to approval.

Boxing in of service drops included in various locations, not all clouded here but picked up in
4350 Partitions and Drylining drawings.

FelldenCleggBradleyStudios
LLP


Bath Office
Bath Brewery
Toll Bridge Road
Bath
BA1 7DE

t +44 1225 852545
e bath@fcbstudios.com

Rev	Status	Date
P05	S2	Preliminary Stage 4 Information Issue
P06	D1	Stage 4 contractor Issue for Costing
P07	D1	General GA update inc. Equipment
P08	D1	Stage 4 VE issue for costing
P09	S3	Initial Contract Issue information
P10	S2	Initial Stage 5 Issue
P11	S4	Stage 5 Updates- Issued for Construction

Job/Drawing No	Revision
NEDF-FCBS-ZZ-02-DR-A-2002	P11
Plymouth Uni E&D Facility	Status
GA Plans - Level 02	S4
Scale 1 : 200@A1	Drawn Group AT
Date 03/03/20	Checked CC
FCBS project no 2007-C2	

Do not scale All dimensions to be checked on site

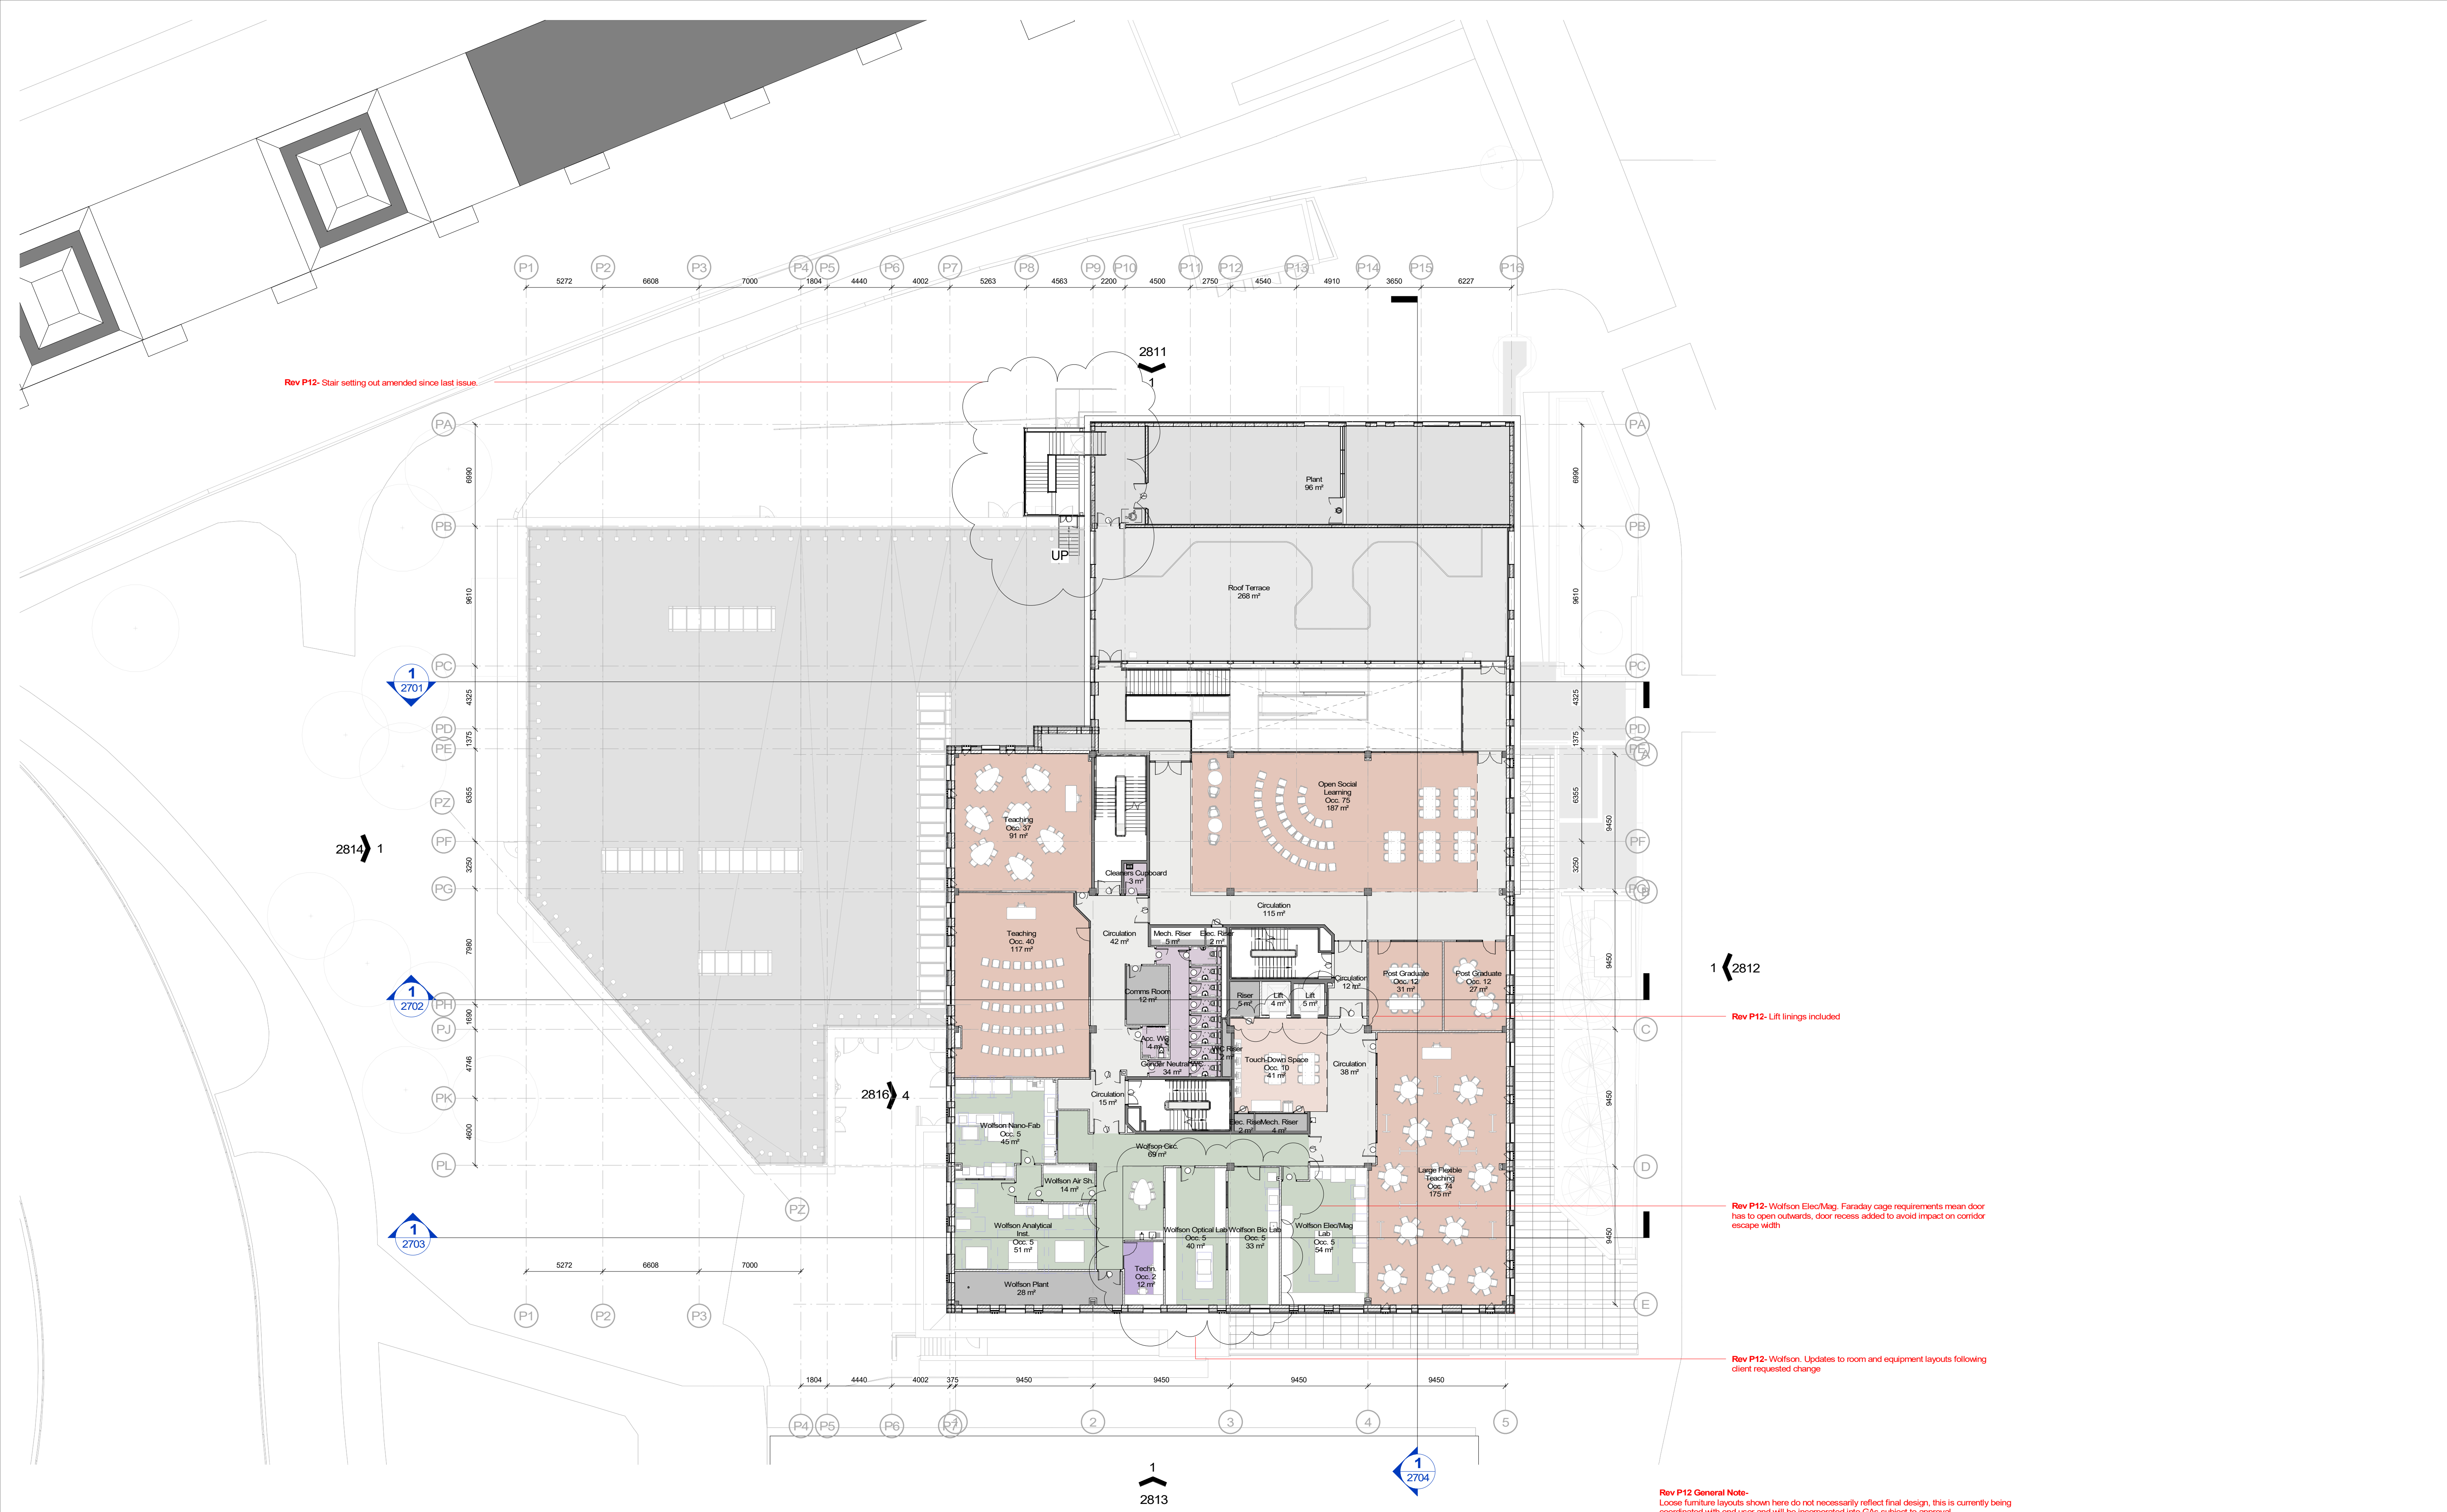

Rev P12 General Note-
Loose furniture layouts shown here do not necessarily reflect final design, this is currently being coordinated with end user and will be incorporated into GAs subject to approval.

Boxing in of service drops included in various locations, not all clouded here but picked up in 4390 Partitions and Drylining drawings.

FelldenCleggBradleyStudios
LLP


Bath Office
Bath Brewery
Toll Bridge Road
Bath
BA1 7DE

t +44 1225 852545
e bath@fcbstudios.com

Rev	Status	Date
P06	D1	Stage 4 contractor Issue for Costing
P07	D1	General GA update inc. Equipment
P08	D1	Stage 4 update - B360 Issues
P09	D1	Stage 4 VE issue for costing
P10	S3	Initial Contract Issue information
P11	S2	Initial Stage 5 Issue
P12	S4	Stage 5 Updates- Issued for Construction


Job/Drawing No	Revision
NEDF-FCBS-ZZ-03-DR-A-2003	P12
Plymouth Uni E&D Facility	Status
GA Plans - Level 03	S4
Scale 1 : 200@A1	Drawn Group AT
Date 03/03/20	Checked CC
FCBS project no 2007-C2	

Do not scale All dimensions to be checked on site

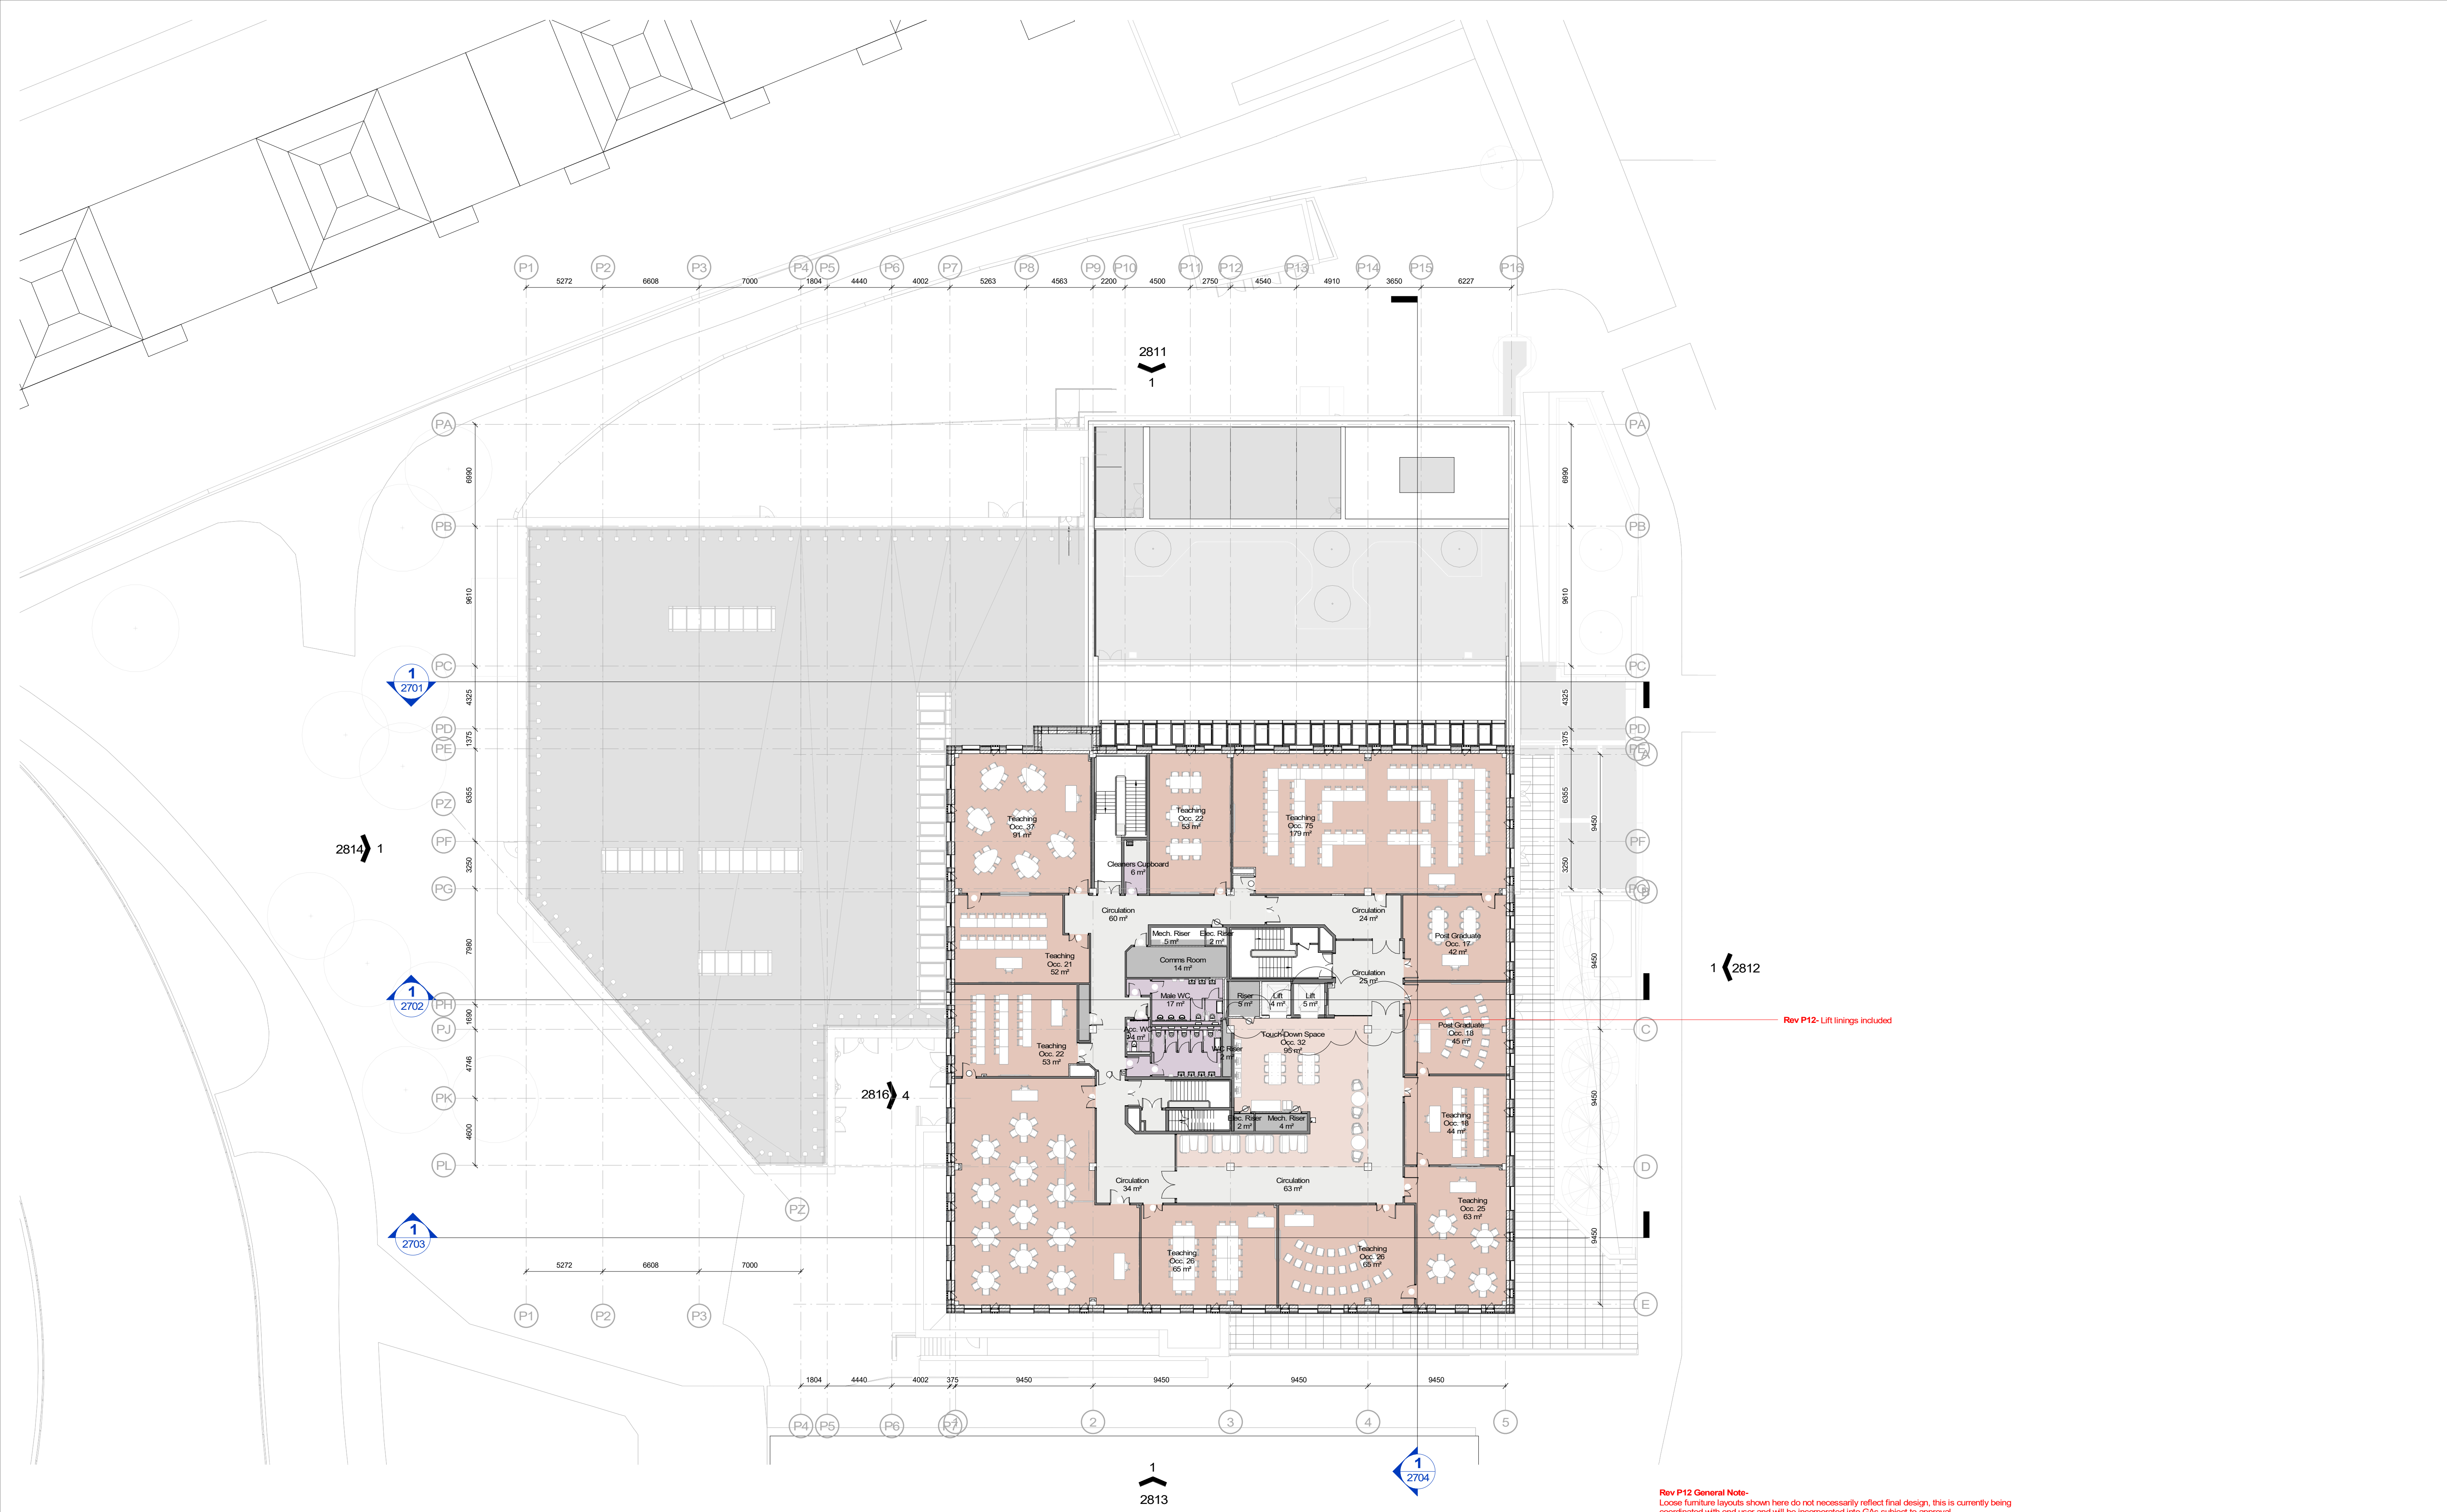

Rev P12 General Note-
Loose furniture layouts shown here do not necessarily reflect final design, this is currently being coordinated with end user and will be incorporated into GAs subject to approval.

Boxing in of service drops included in various locations, not all clouded here but picked up in 4350 Partitions and Drylining drawings.


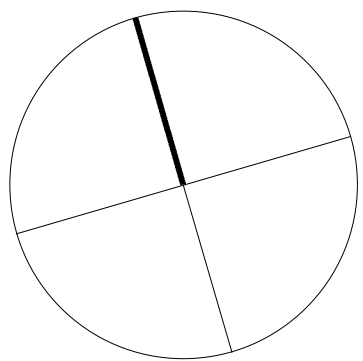


FelldenCleggBradleyStudios
LLP
Bath Office
Bath Brewery
Toll Bridge Road
Bath
BA1 7DE
t +44 1225 852545
e bath@fcbstudios.com

Rev	Status	Date
P06	D1	18.09.20
P07	D1	19.10.20
P08	D1	16.04.21
P09	S3	04.06.21
P10	S2	24.10.21
P11	S3	15.06.22
P12	S4	12.08.22

Job/Drawing No	Revision
NEDF-FCBS-ZZ-04-DR-A-2004	P12
Plymouth Uni E&D Facility	Status
GA Plans - Level 04	S4
Scale 1 : 200@A1	Drawn Group AT
Date 03/03/20	Checked CC
FCBS project no 2007-C2	

Do not scale All dimensions to be checked on site

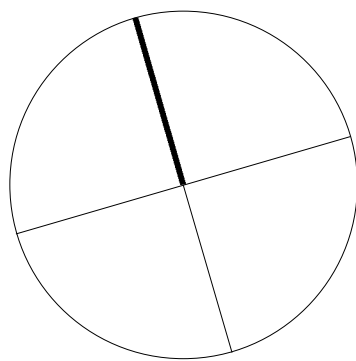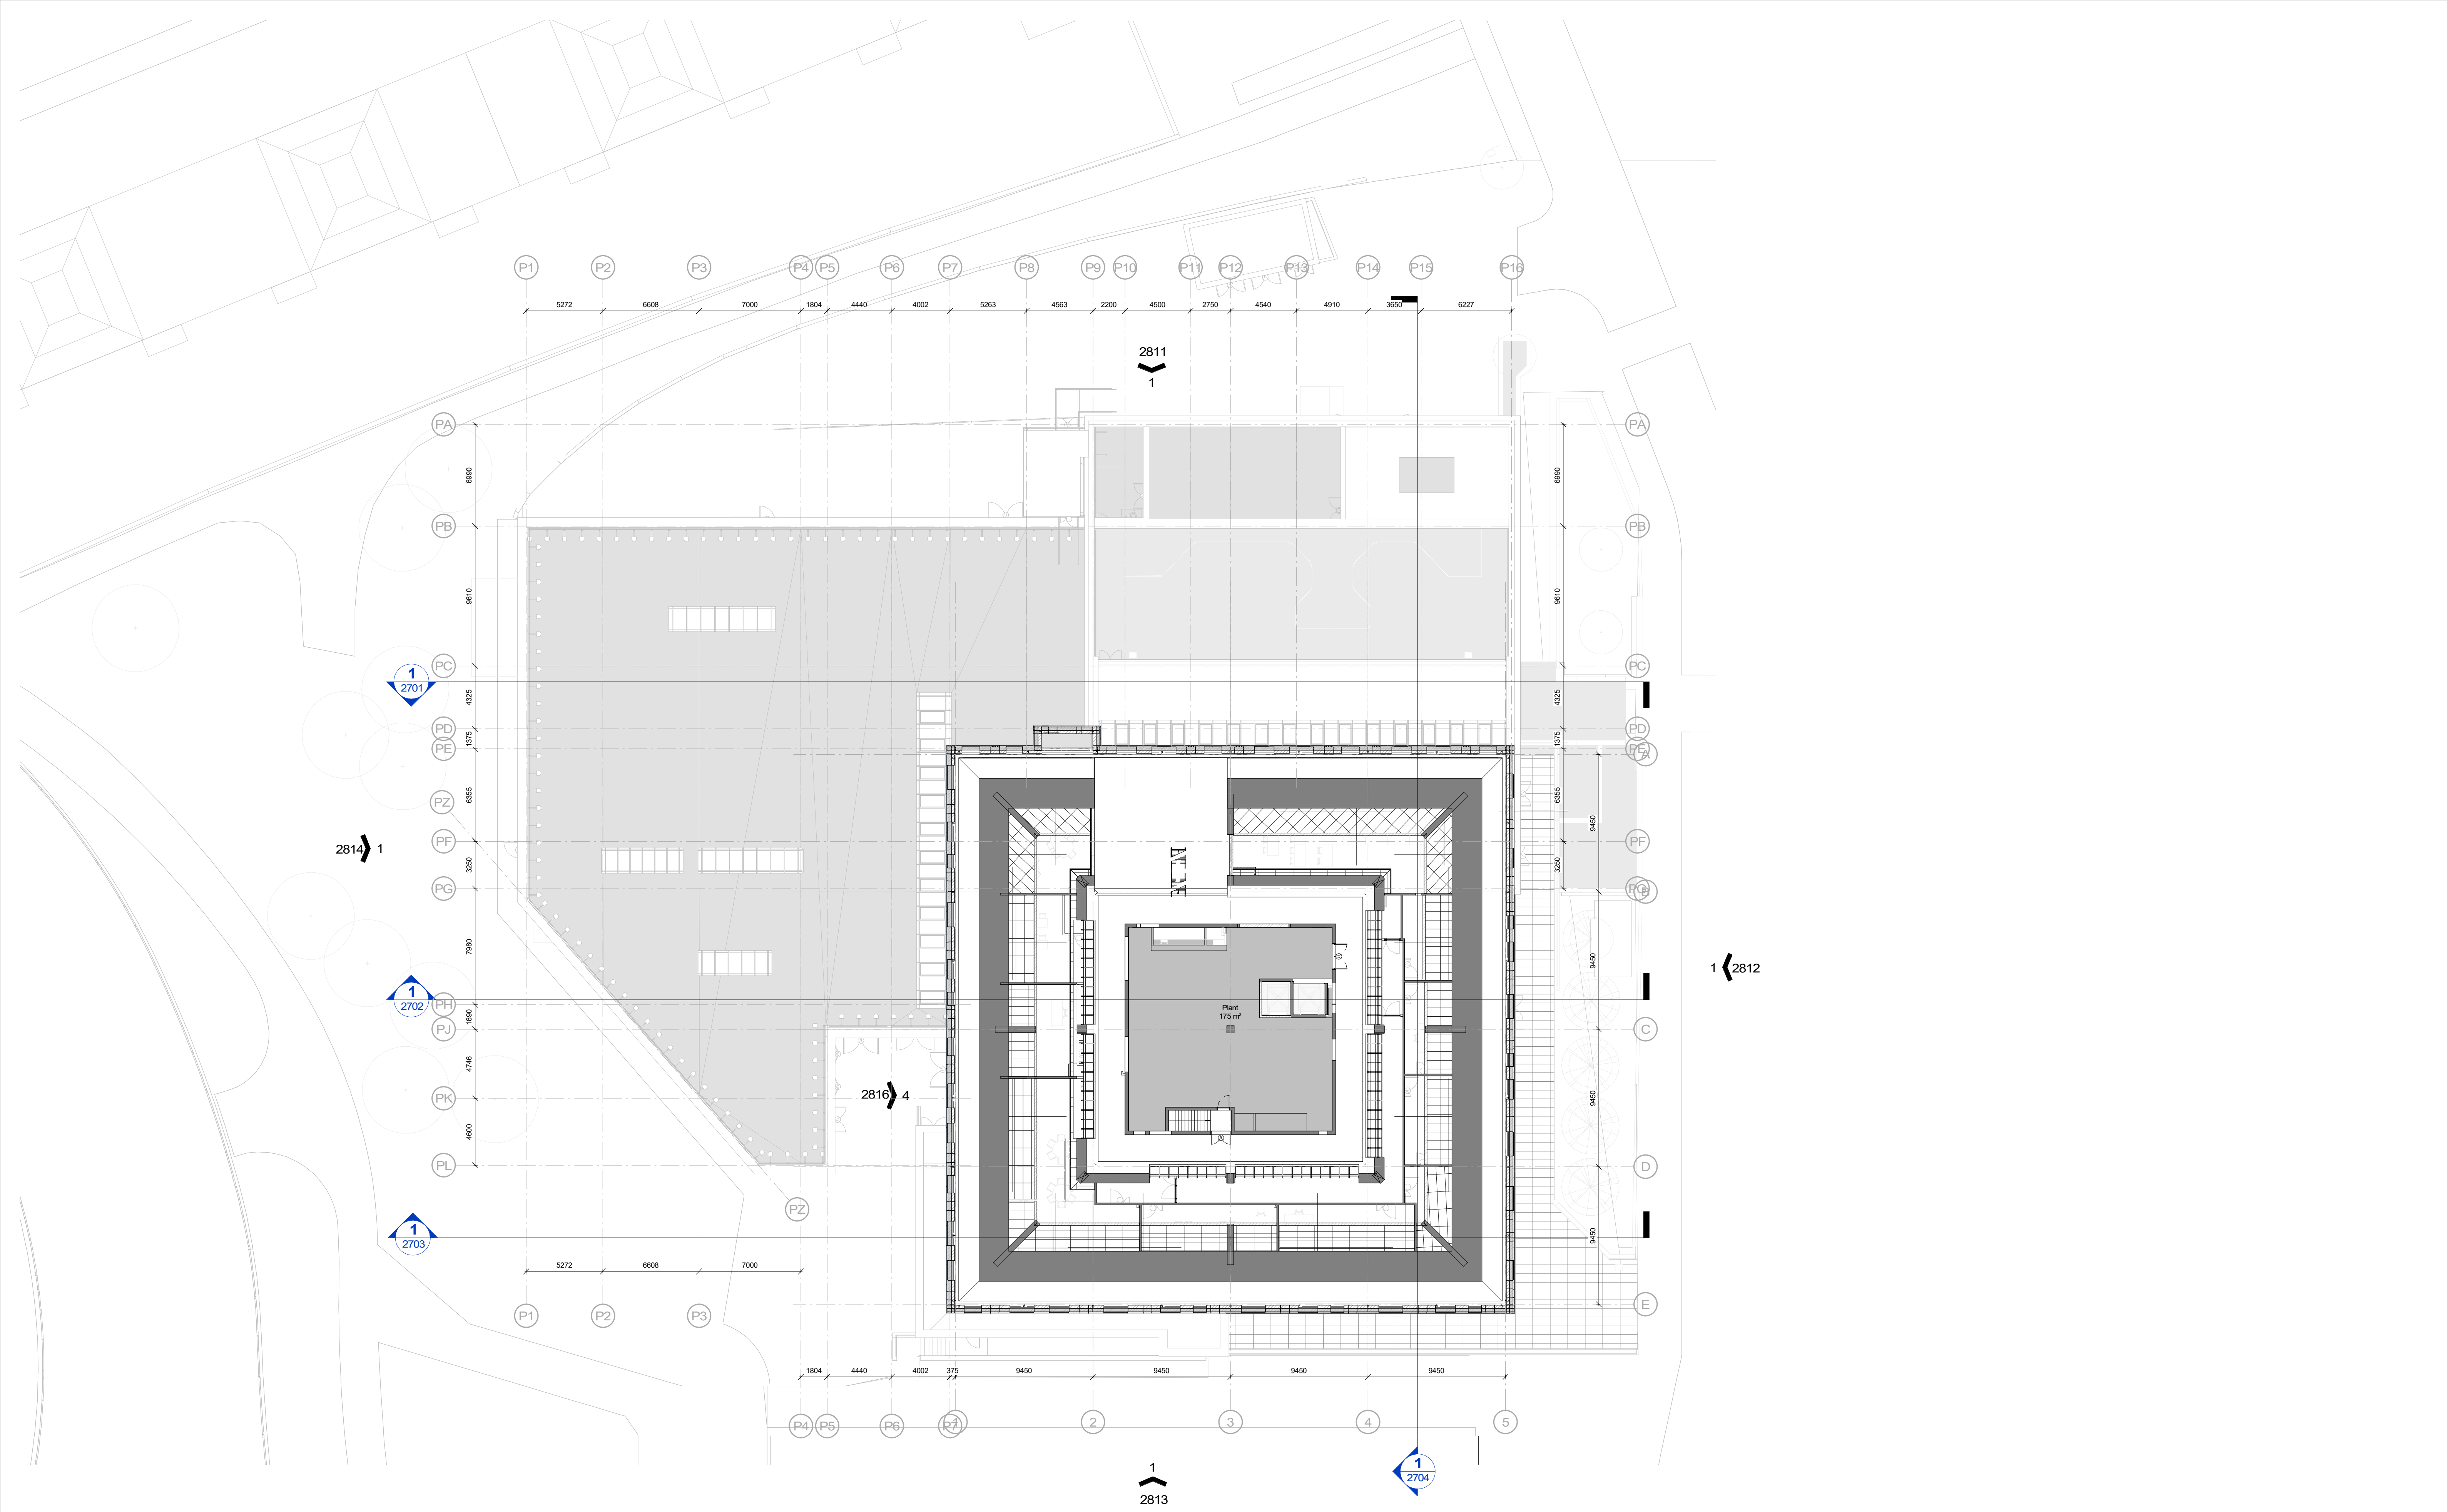

FeildenCleggBradleyStudios
LLP
Bath Office
Bath Brewery
Toll Bridge Road
Bath
BA1 7DE
t +44 1225 852545
e bath@fcbstudios.com



Rev	Status
P04	S2 Issue for Co-ordination
P05	S2 Preliminary Stage 4 Information Issue
P06	D1 Stage 4 contractor Issue for Costing
P07	D1 Stage 4 VE issue for costing
P08	S3 Initial Contract Issue information
P09	S2 Initial Stage 5 Issue
P10	S4 Stage 5 Updates- Issued for Construction

Date
05.08.20
21.08.20
18.09.20
16.04.21
04.06.21
24.10.21
12.08.22

Job/Drawing No
NEDF-FCBS-ZZ-05-DR-A-2005
Plymouth Uni E&D Facility
GA Plans - Level 05
Scale 1 : 200@A1
Date 03/03/20
Do not scale

Revision
P10
Status
S4

Drawn Group TJ
Checked CC
FCBS project no 2007-C2
All dimensions to be checked on site

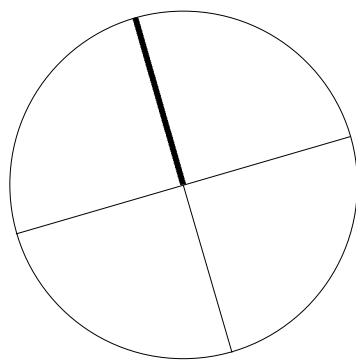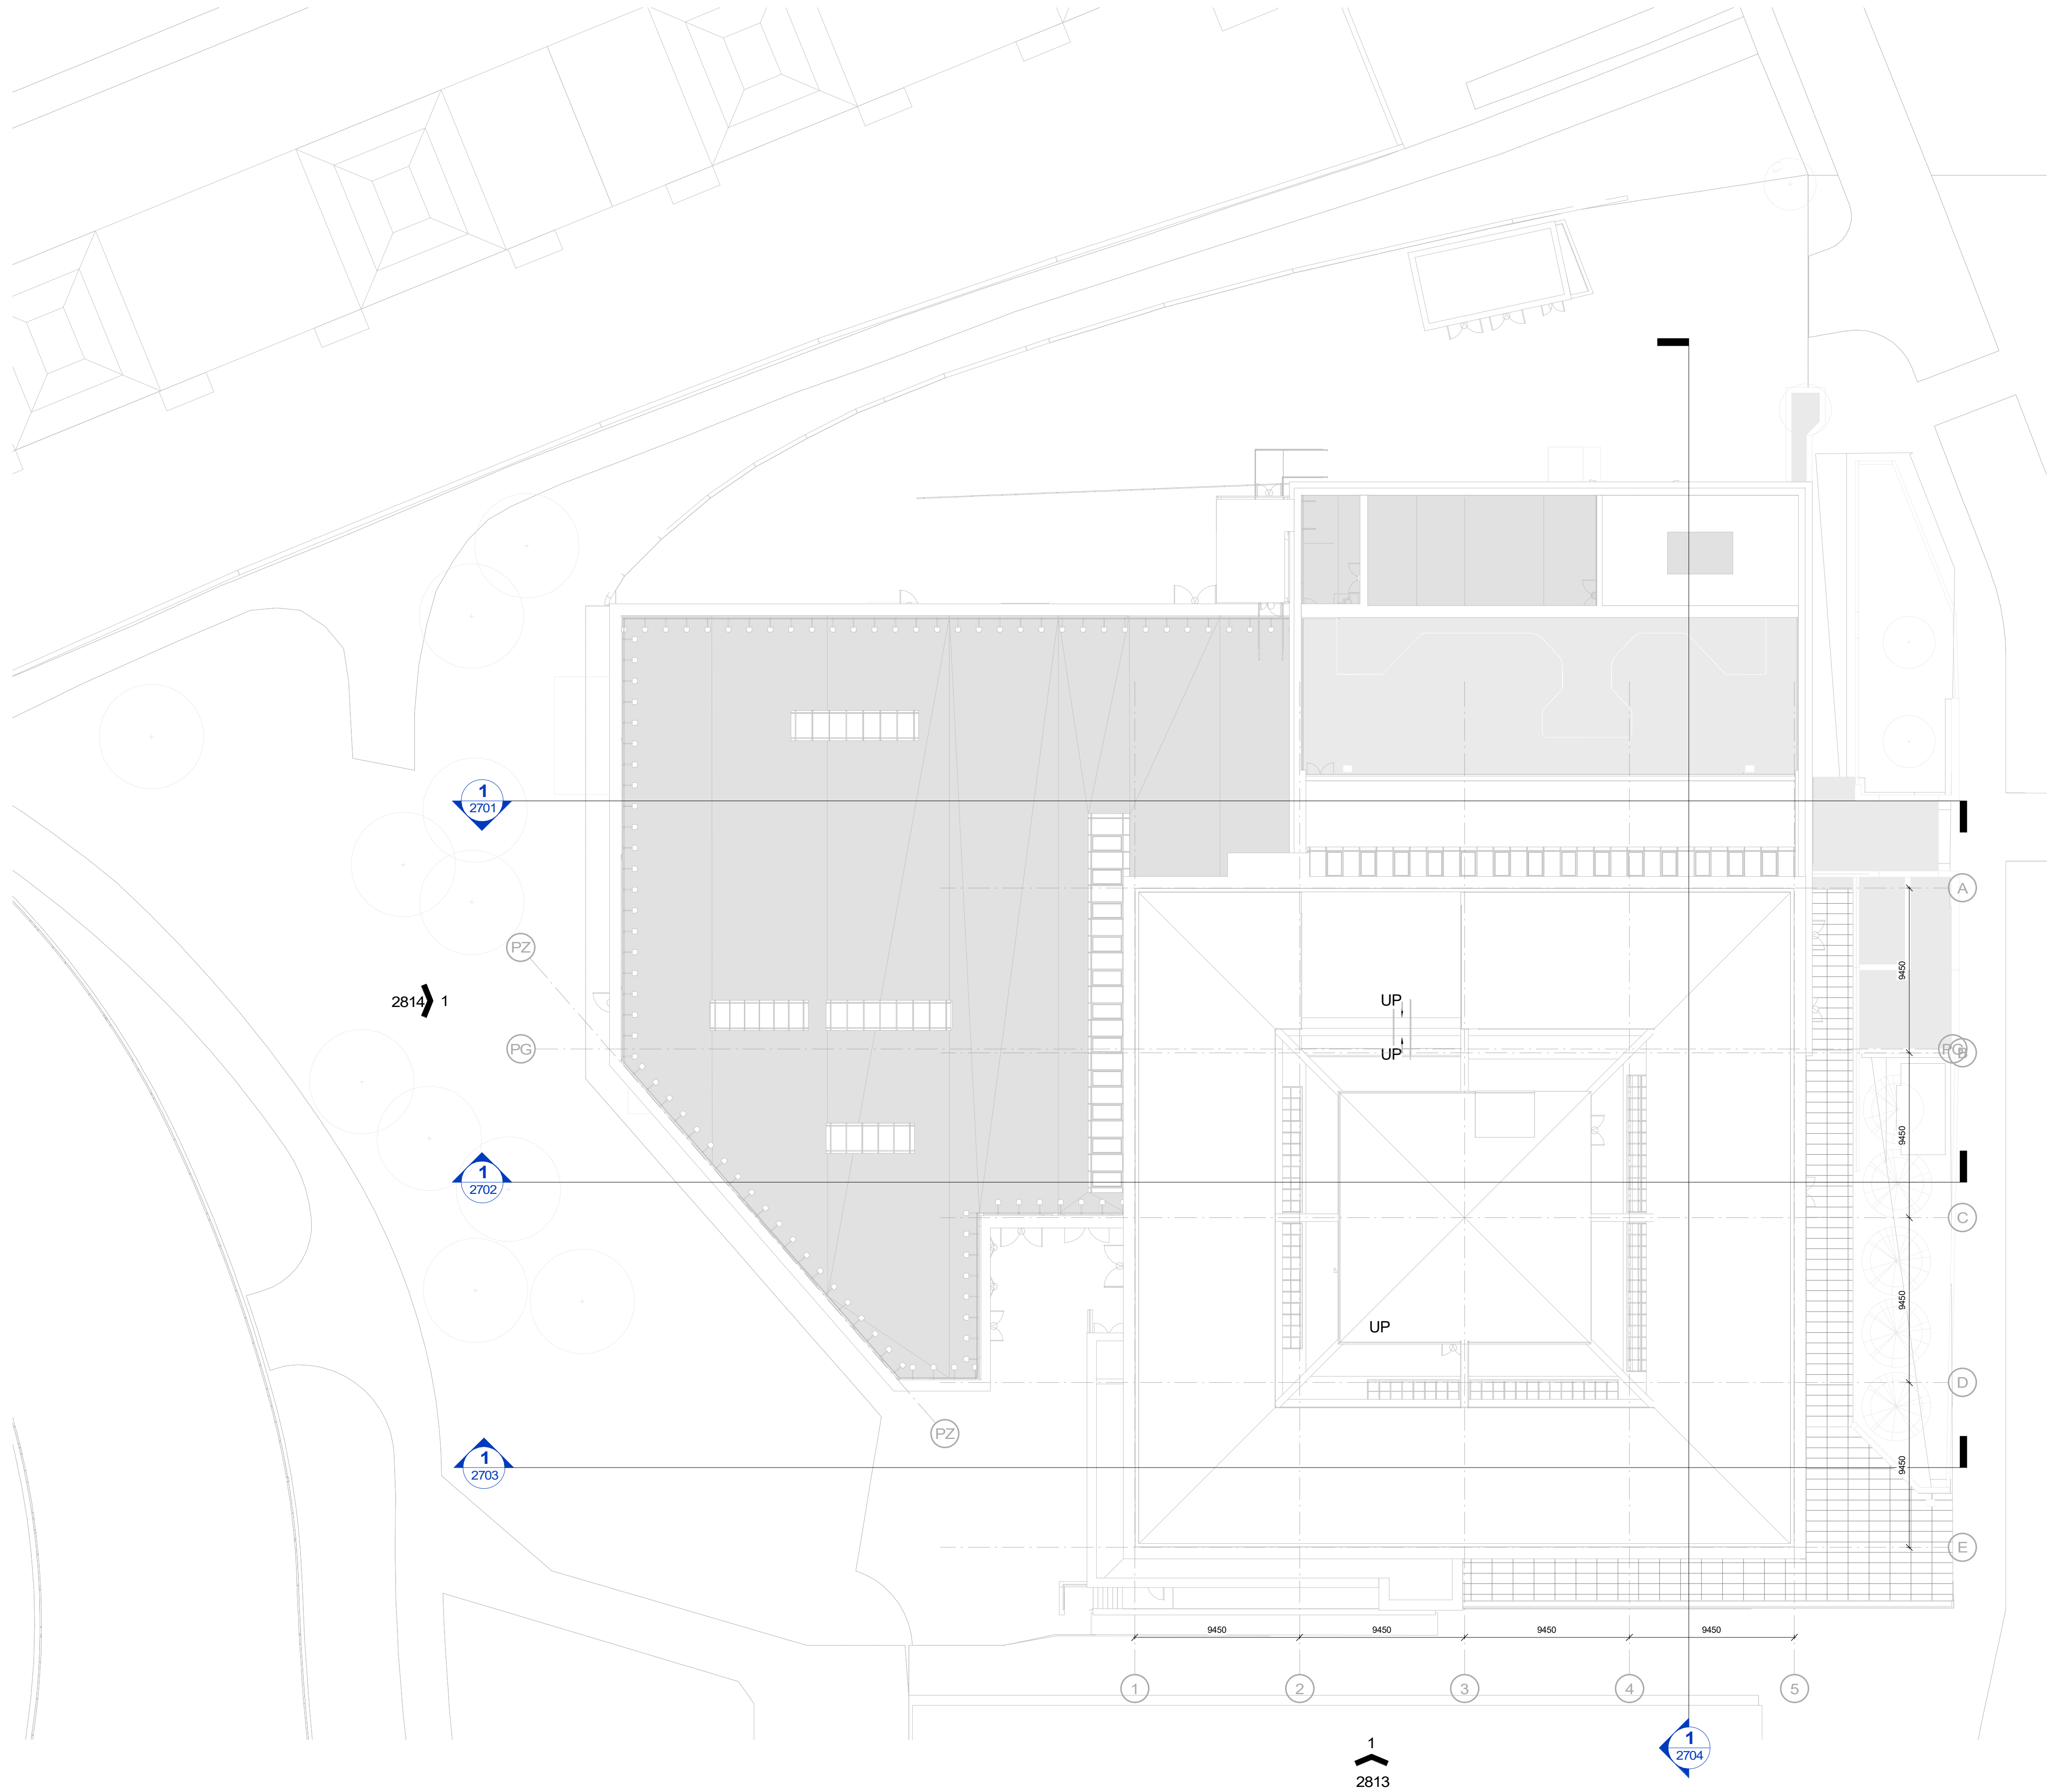

FelldenCleggBradleyStudios
LLP
Bath Office
Bath Brewery
Toll Bridge Road
Bath
BA1 7DE
t +44 1225 852545
e bath@fcbstudios.com

Rev	Status
P03	S2 Issue for Co-ordination
P04	S2 Preliminary Stage 4 Information Issue
P05	D1 Stage 4 contractor Issue for Costing
P06	D1 Stage 4 VE issue for costing
P07	S3 Initial Contract Issue information
P08	S2 Initial Stage 5 Issue
P09	S4 Stage 5 Updates- Issued for Construction

Date
05.08.20
21.08.20
18.09.20
16.04.21
04.06.21
24.10.21
12.08.22

Job/Drawing No	Revision
NEDF-FCBS-ZZ-RF-DR-A-2006	P09
Plymouth Uni E&D Facility	Status
GA Plans - Roof	S4
Scale 1 : 200@A1	Drawn Group TJ
Date 04/27/20	Checked CC
FCBS project no 2007-C2	

Do not scale All dimensions to be checked on site