


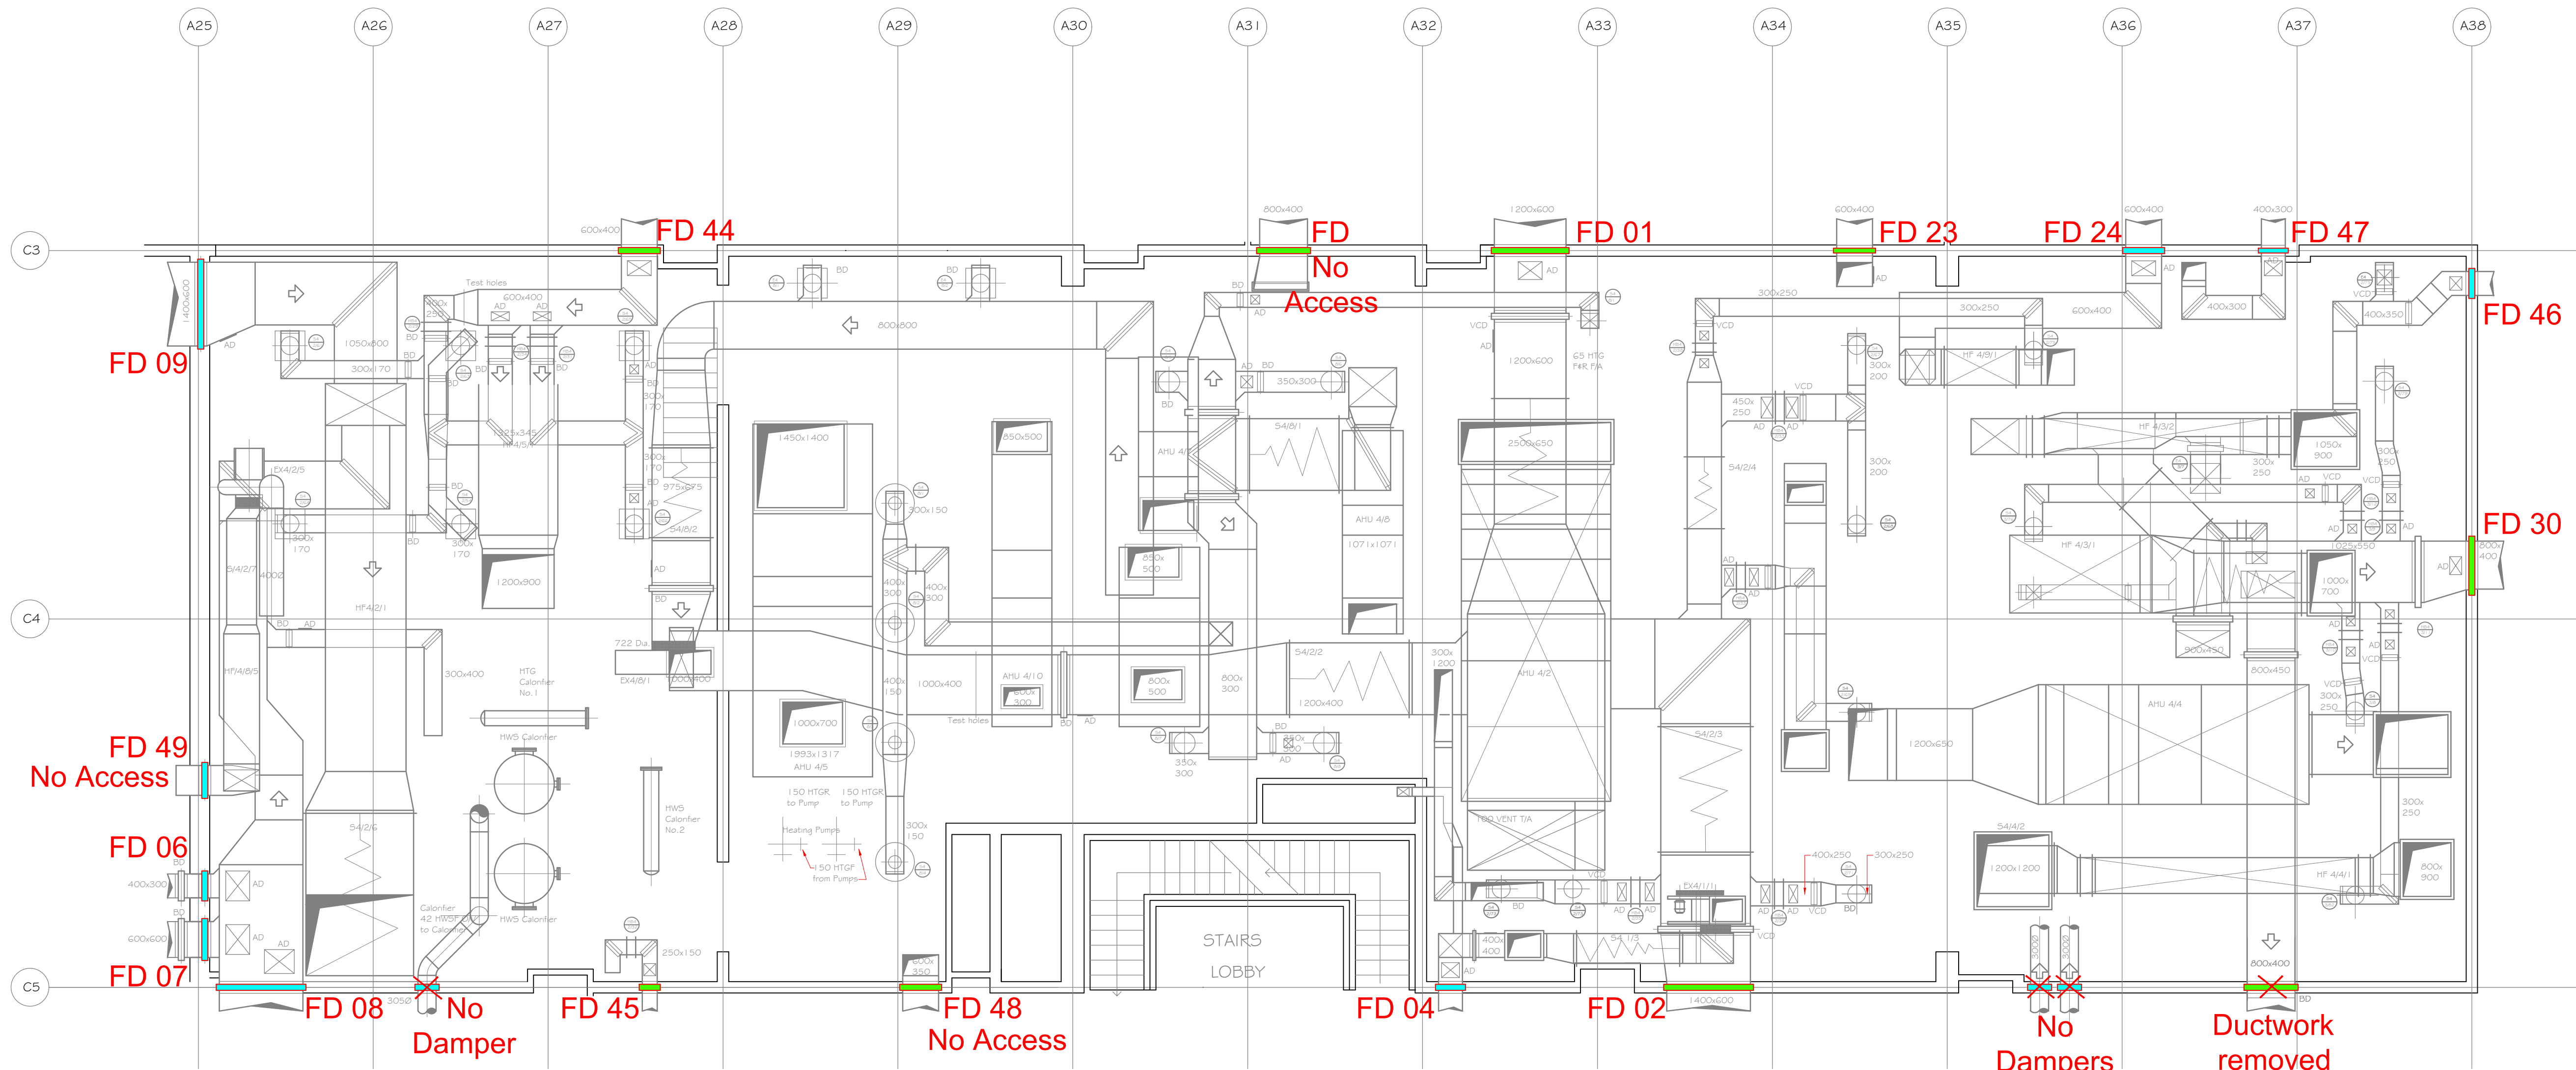

PLANTROOM LEVEL

LEGEND
FD FIRE DAMPER - SUPPLY
FD FIRE DAMPER - EXTRACT

A	For information	AGB	17-07-14
REV:	DESCRIPTION:	BY:	DATE:

STATUS: MASTER

**NIBSC**
Confidence in Biological Medicines

National
Institute for
Biological
Standards
and Control
Blanche Lane, South Mimms,
Potters Bar, Hertfordshire,
EN8 3QG
Tel: +44 (0)1707 641000
Fax: +44 (0)1707 641050
Website: www.nibsc.org

PROJECT: Main Intake Grilles, Ductwork and Fire Damper Survey

TITLE: Building 4
Plantroom Level
Fire Damper Locations

DRAWN: AGB	DATE: 17-07-14
CHECKED:	DATE:
SCALE: NTS	SHEET: A1
DRAWING No: P14-016-13	REV: A