


© d3-associates
 This drawing is the subject of copyright which vests in d3-associates. It is an infringement of copyright to reproduce this drawing, by whatever means, including electronic, without the express written consent of d3-associates which reserves all its rights.

d3-associates asserts its rights to be identified as the author of this design. All drawings, images and models are subject to the Copyright, Designs & Patents Act 1988.

- Responsibility is not accepted for errors made by others in scaling from this drawing. All construction information should be taken from figured dimensions only
- Report errors & omissions to d3-associates
- Check all dimensions on site
- To be read in conjunction with Health and Safety plan and all relevant risk assessments

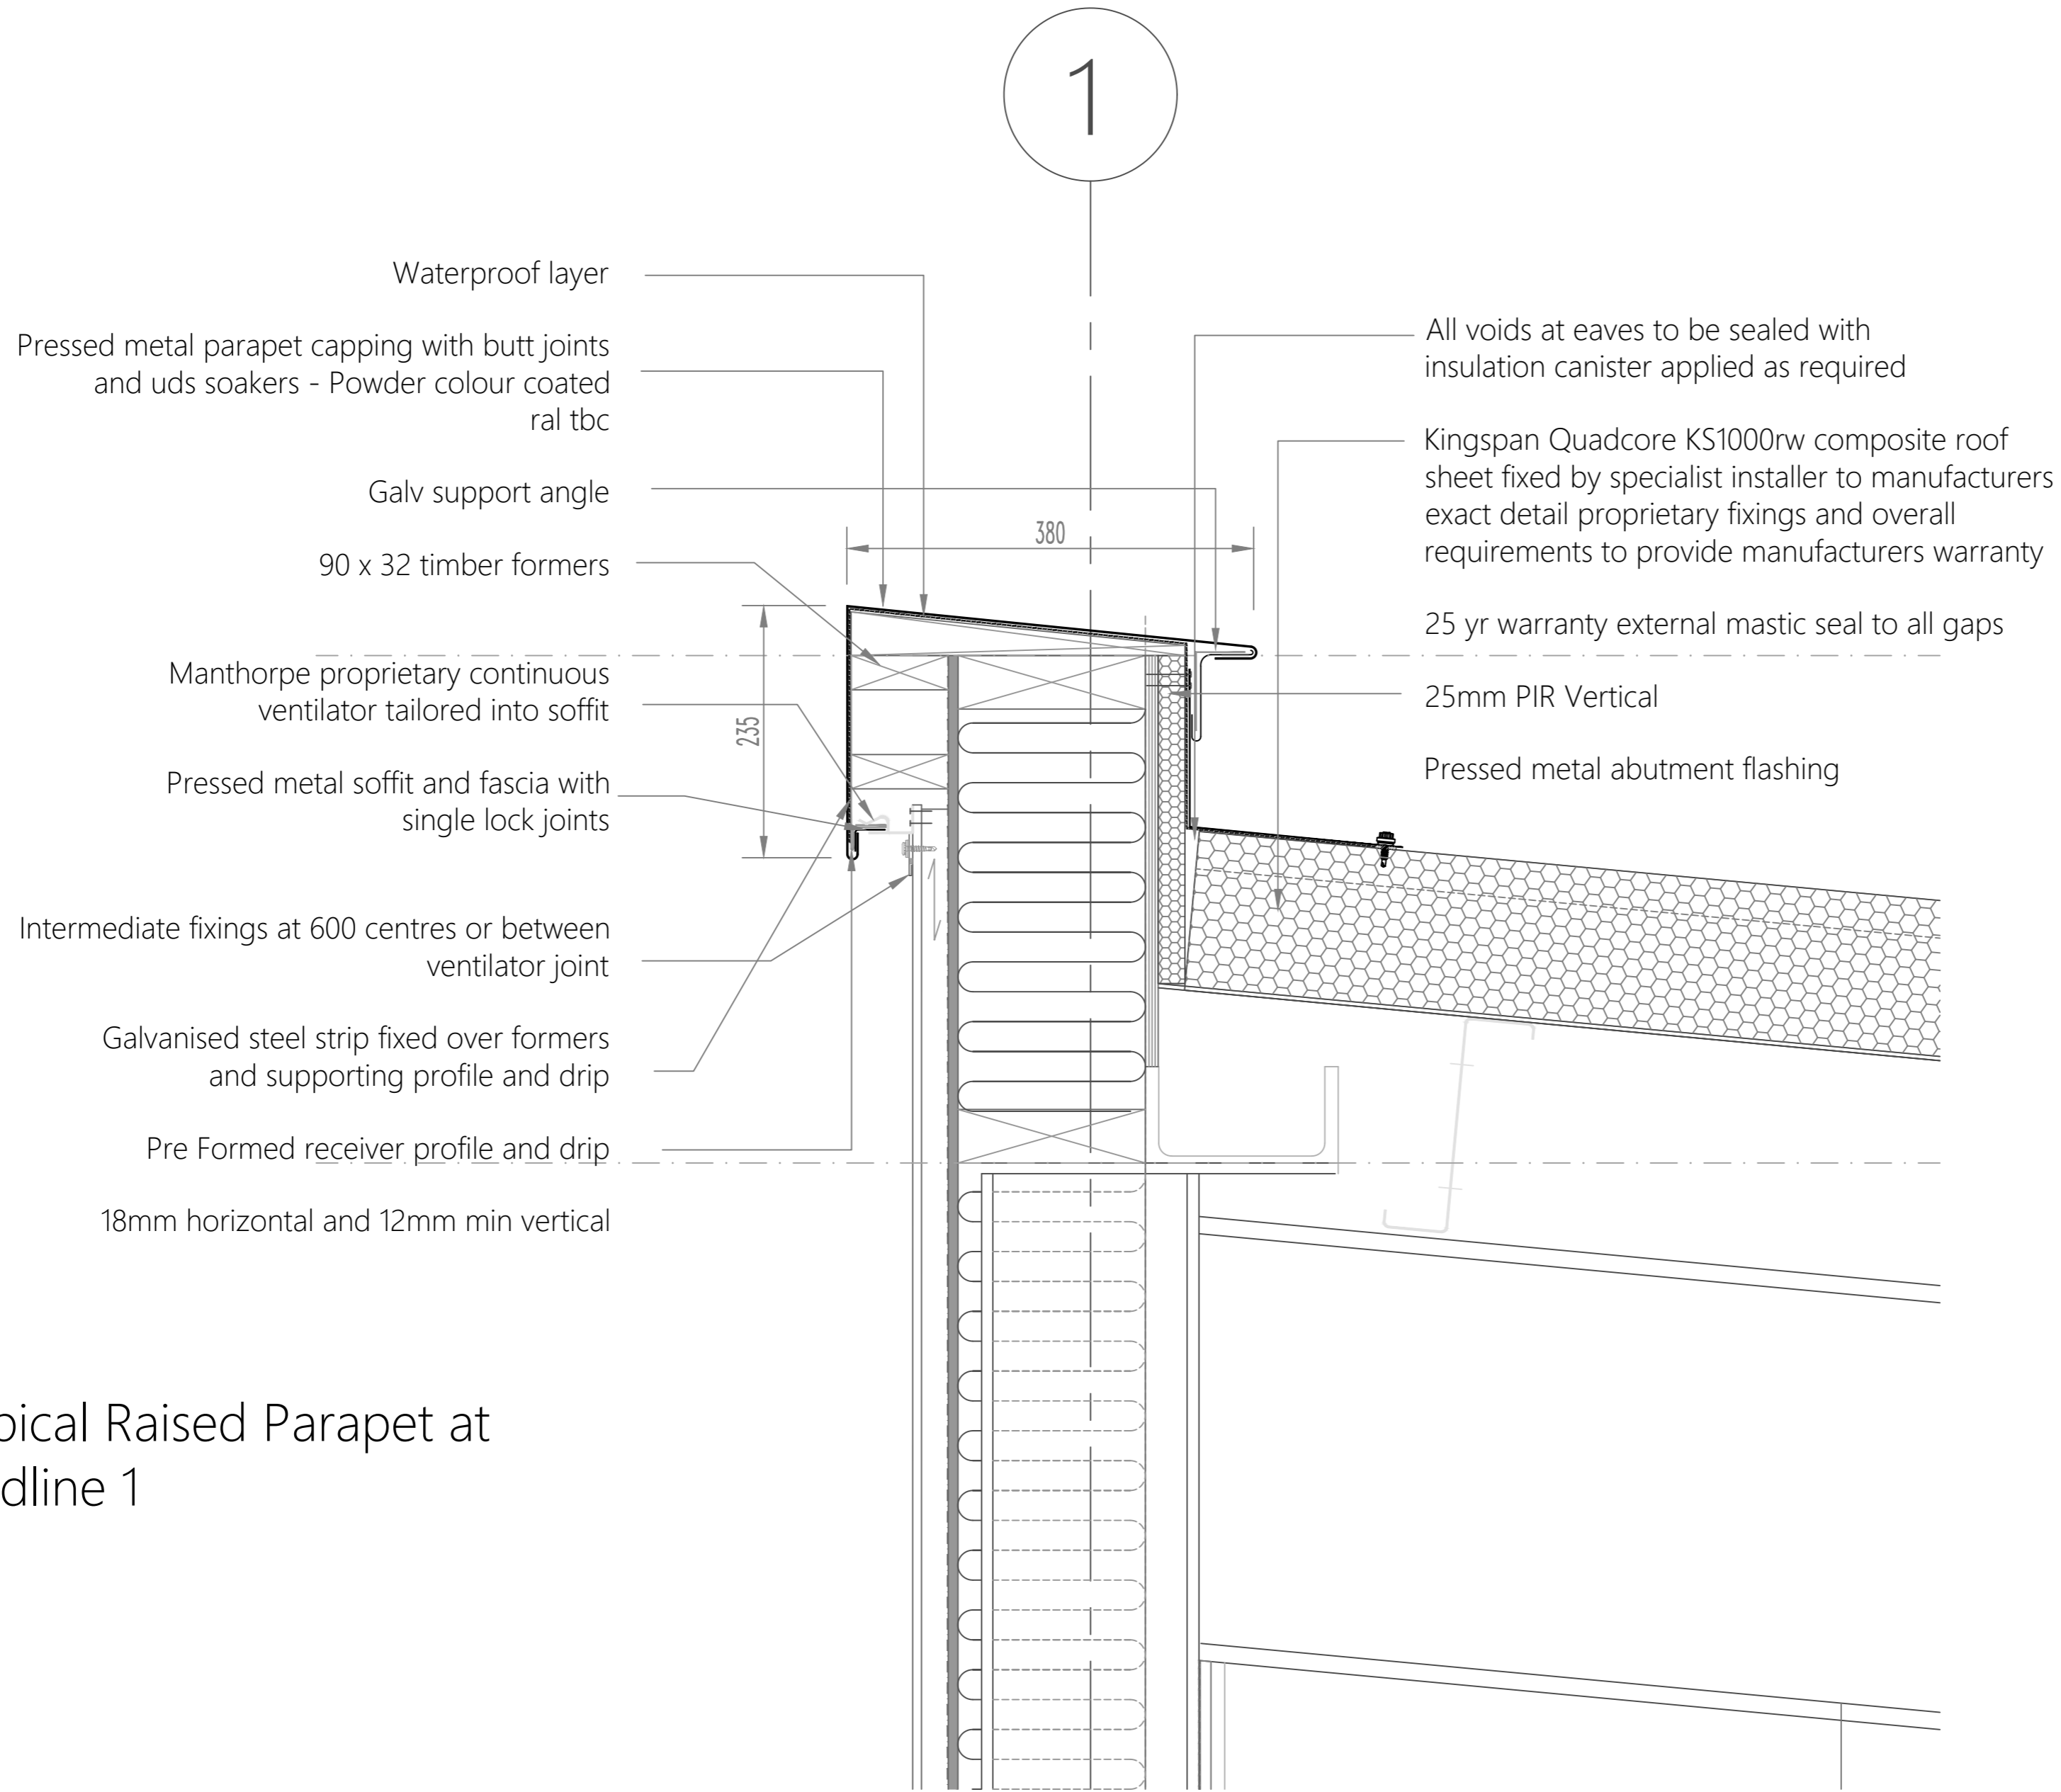

Typical Raised Parapet at
 Gridline 1

Purpose of issue
 Tender

Project Information
 Outreach Community Hub Shotton

Drawing Information

**Typical Raised Parapet on
 Gridline 1**

Project ID	Originator	Zone	Level	Type	Role	Drawing No.
SHO	D3A	00	XX	DR	A	4303
Project No.	Drawn	Scale @ A2	Status	Revision		
1788	PM	1:5	P1	P1		