
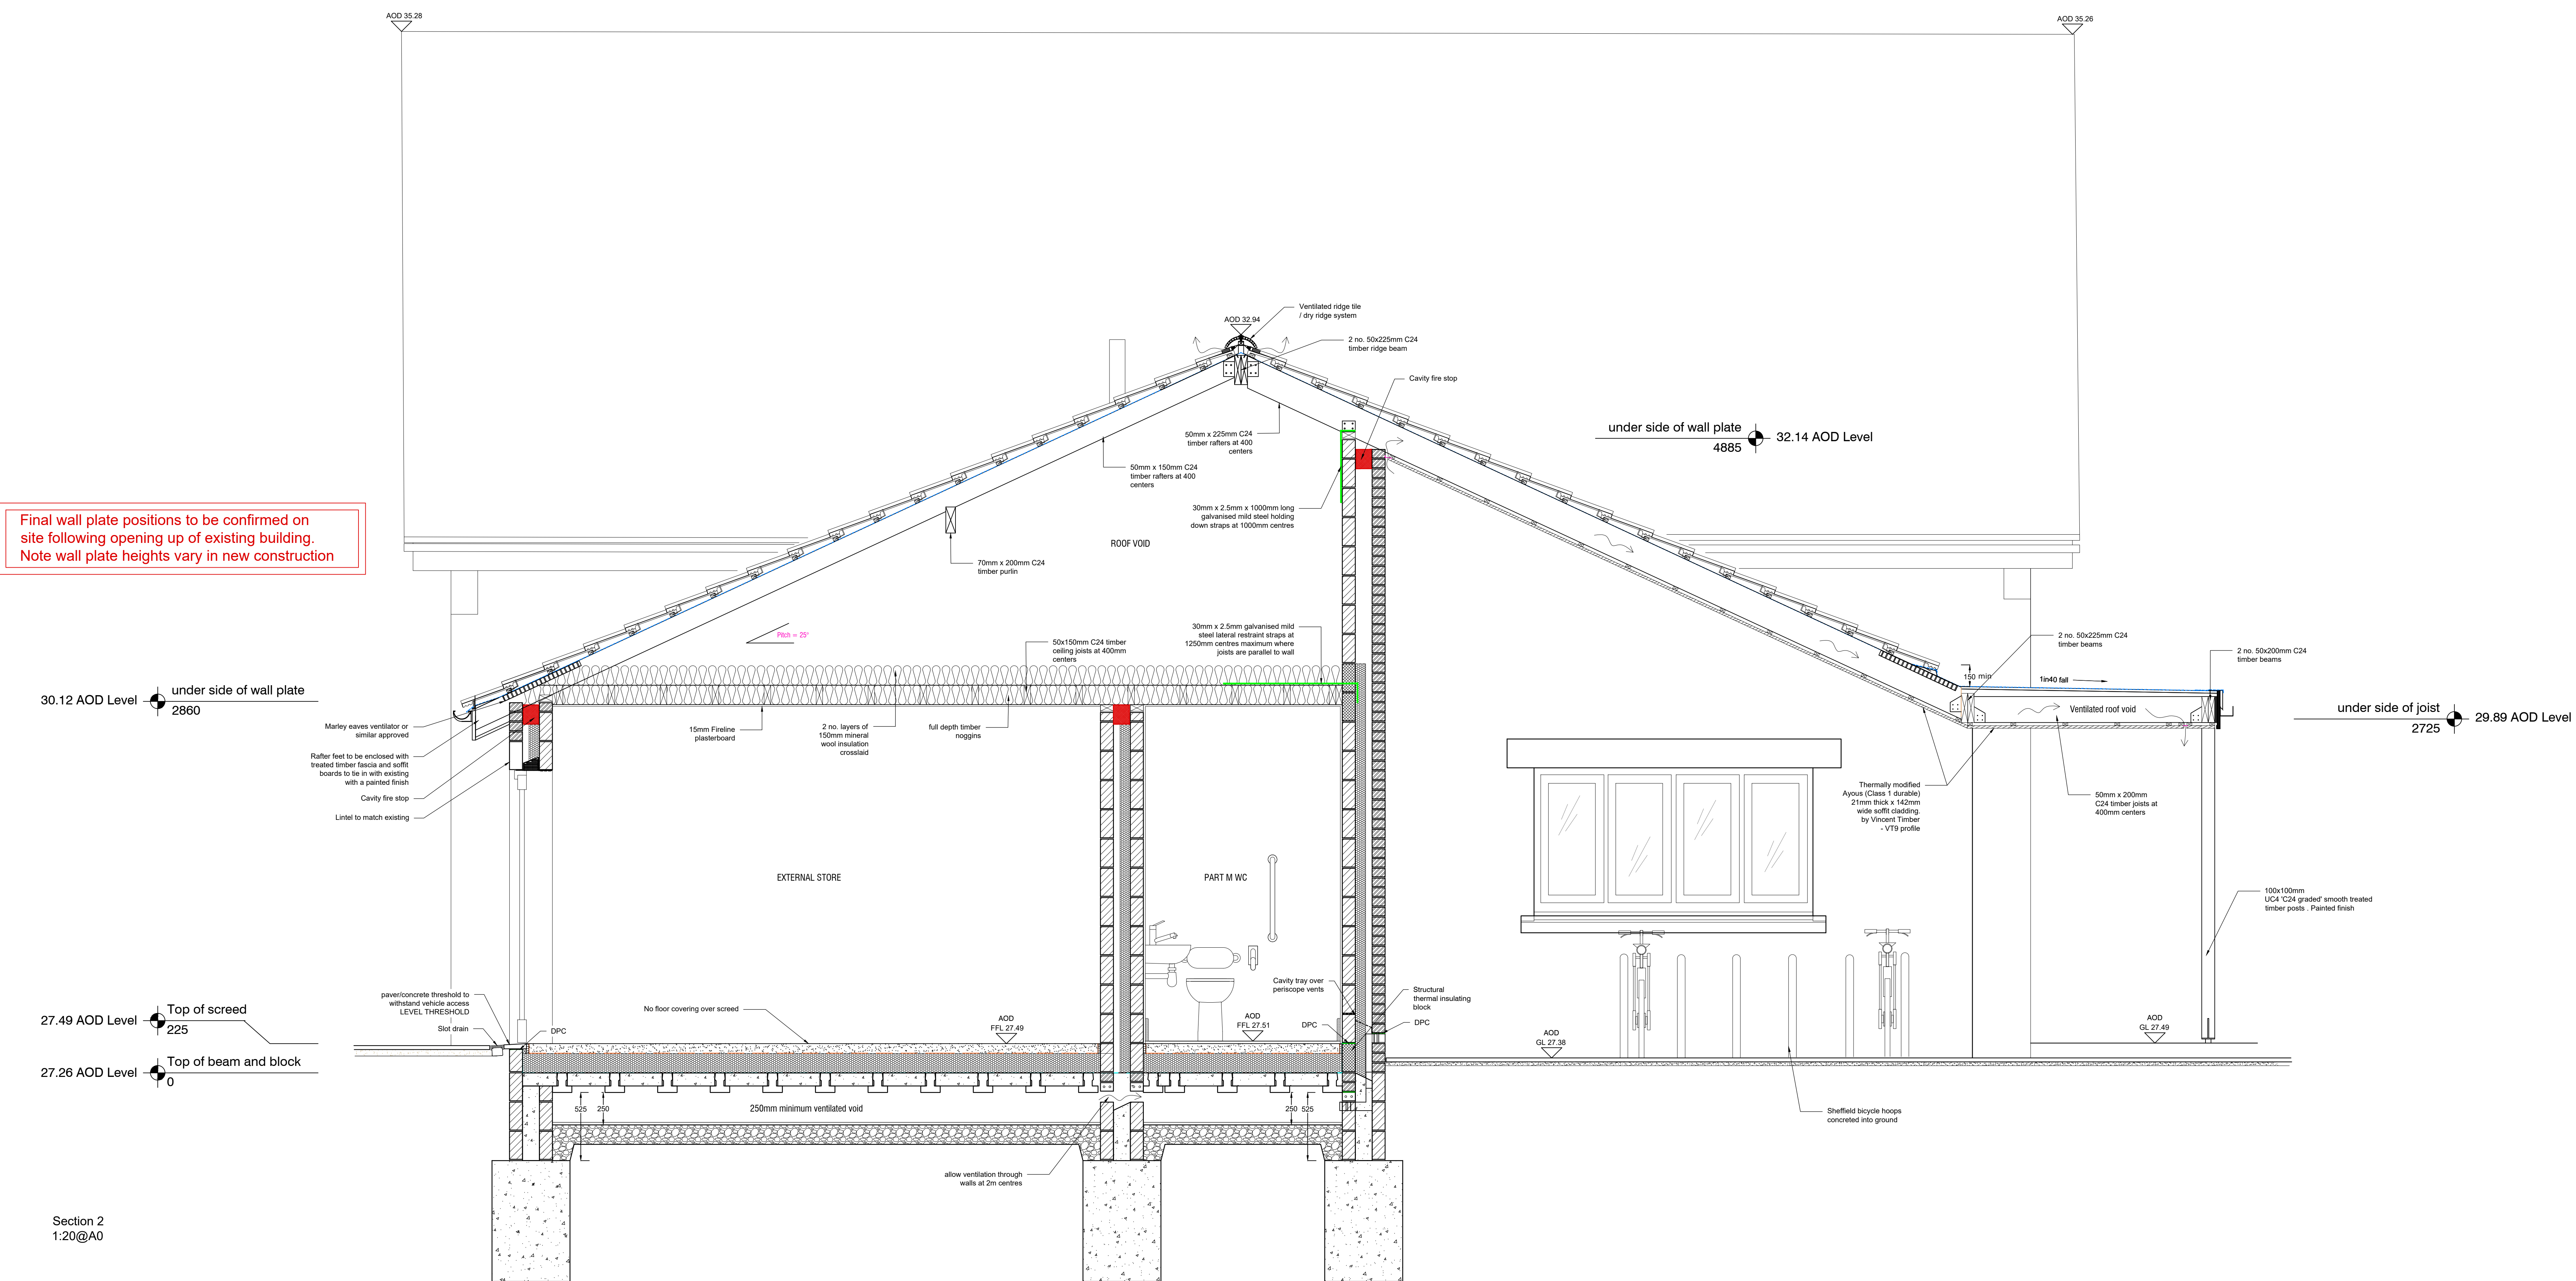


REPRODUCING THESE DRAWINGS BY PRINTING OR COPYING MAY LEAD TO ERRORS. PLEASE REFER TO SCALE BAR. DO NOT SCALE OFF THESE DRAWINGS FOR CONSTRUCTION PURPOSES. IF ANY DISCREPANCIES ARE FOUND, PLEASE CONTACT WESTERN DESIGN ARCHITECTS IMMEDIATELY.

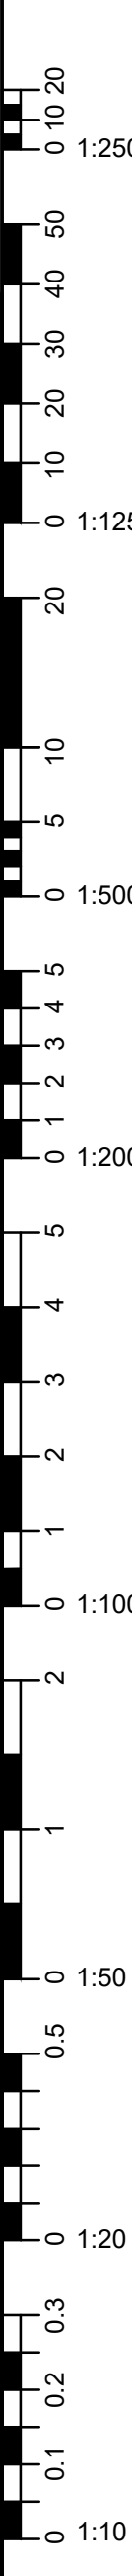

Section 2
1:20@A0

**DESIGNERS RISK ASSESSMENT-
HEALTH AND SAFETY**
THE CONSTRUCTION (DESIGN AND MANAGEMENT) REGULATIONS 2015

A design and risk assessment Drawing CDM01 should form part of our drawing package, if you have not received this from us by post, email or by collection please contact us for a copy before moving forward with the project.

REV.	REVISION DETAILS	BY	CKD	DATE
------	------------------	----	-----	------

WDA
westerndesignarchitects.com

Western Design Architects
12 The Granary, Hinton Business Park, Tamworth Hinton, Dorset, DT11 8JF
T:01258 830675 E:info@westerndesign.co.uk

CLIENT
Chickerell Town Council

PROJECT
Willowbed Hall, Chickerell

DRAWING TITLE	
---------------	--

DRAWN BY BO			CHECKED BY MM	DATE 05.09.2005
----------------	--	--	------------------	--------------------

SCALE	1:20@A0	JOB NO.	2425051
DRAWN BY		CHECKED BY	

104	-
-----	---

BUILDING REGULATIONS