



Notes:
 This drawing is protected by copyright. No part of this document may be reproduced, altered, or transmitted in any form or by any means without permission.
 Do not scale off these drawings for construction purposes. If any discrepancies are found, please contact PWCR.

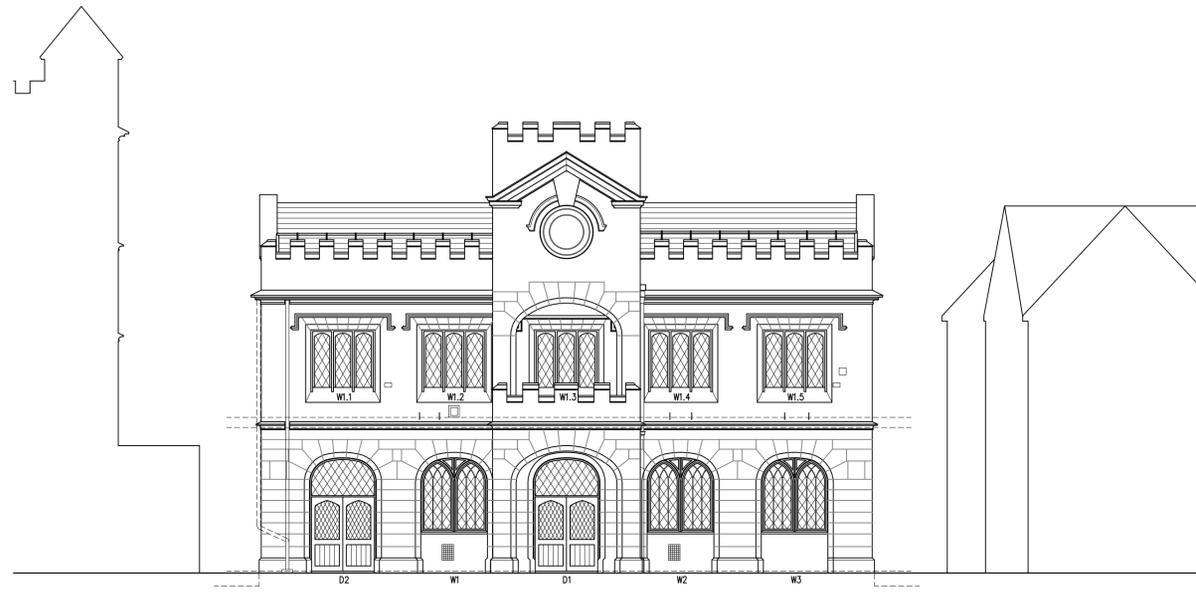


North Elevation

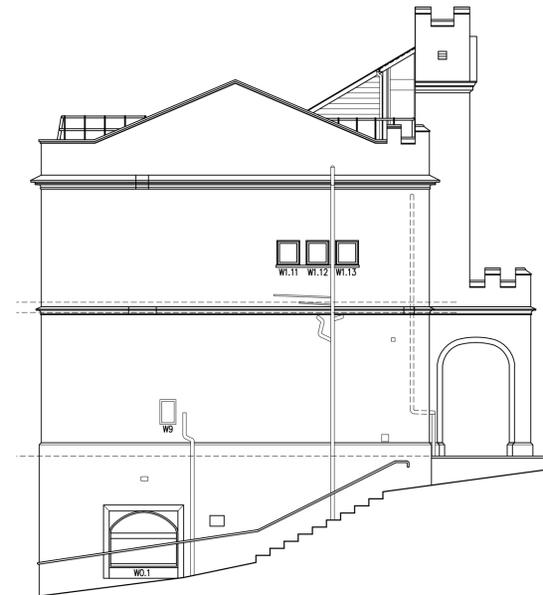

East Elevation



South Elevation

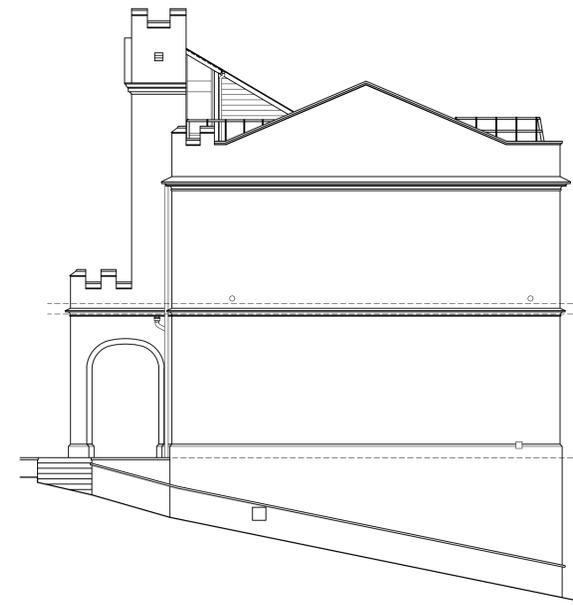

West Elevation

General works

For Stone repair work and maintenance to elevations see drawings W05 and W06 and schedules therein

- Carefully remove solar panels and store for reuse (by Dorset Energy or similar approved)
- Remove existing roof coverings dispose from site
- Remove defective cladding and structure to clock chamber, and construct new, including dormer construction to form access from the main roof all as detailed on W04 and relevant sections of the specification.
- Carry out strengthening work to roof timbers and metal trusses as JS consulting structural engineer marked up drawing.
- Trim rafters for new access rooflights and fit as L10
- Construct access walkways within loft as shown on drawing
- Re-cover roof slopes as detailed on W04 and sections H62 and J42 of the specification, and Reline parapet gutters as H71. Allow to fit roof ventilation slates as specified.
- Fit guard rails to parapets as shown and section L30
- Amend line of rain water down pipe to NE corner and replace with cast iron to match existing and as detailed in section R10.
- Replace plastic svyps with cast iron as R11
- Casement windows to North to be repaired by Salisbury Cathedral works as provisional sums in A54
- Allow to redecorate all windows as M60

Rev	Description	Drawn By	Date
Client:	Shaftesbury Town Hall	Drawn By:	SF
Dwg Title:	Proposed Elevations	Checked By:	BW
Project:	Shaftesbury Town Hall, High Street, Shaftesbury, Dorset.	Scale	1:100
		Date:	27/3/23
Job No.:	5131	Dwg No.:	W03
		Revision:	

PWCR
 ARCHITECTS | TOWN PLANNERS



PWCR, Grosvenor House,
Bleke Street, Shaftesbury,
Dorset SP7 8AW

01747 851881
www.pwcr.co.uk
mail@pwcr.co.uk

RIBA
Chartered Practice