


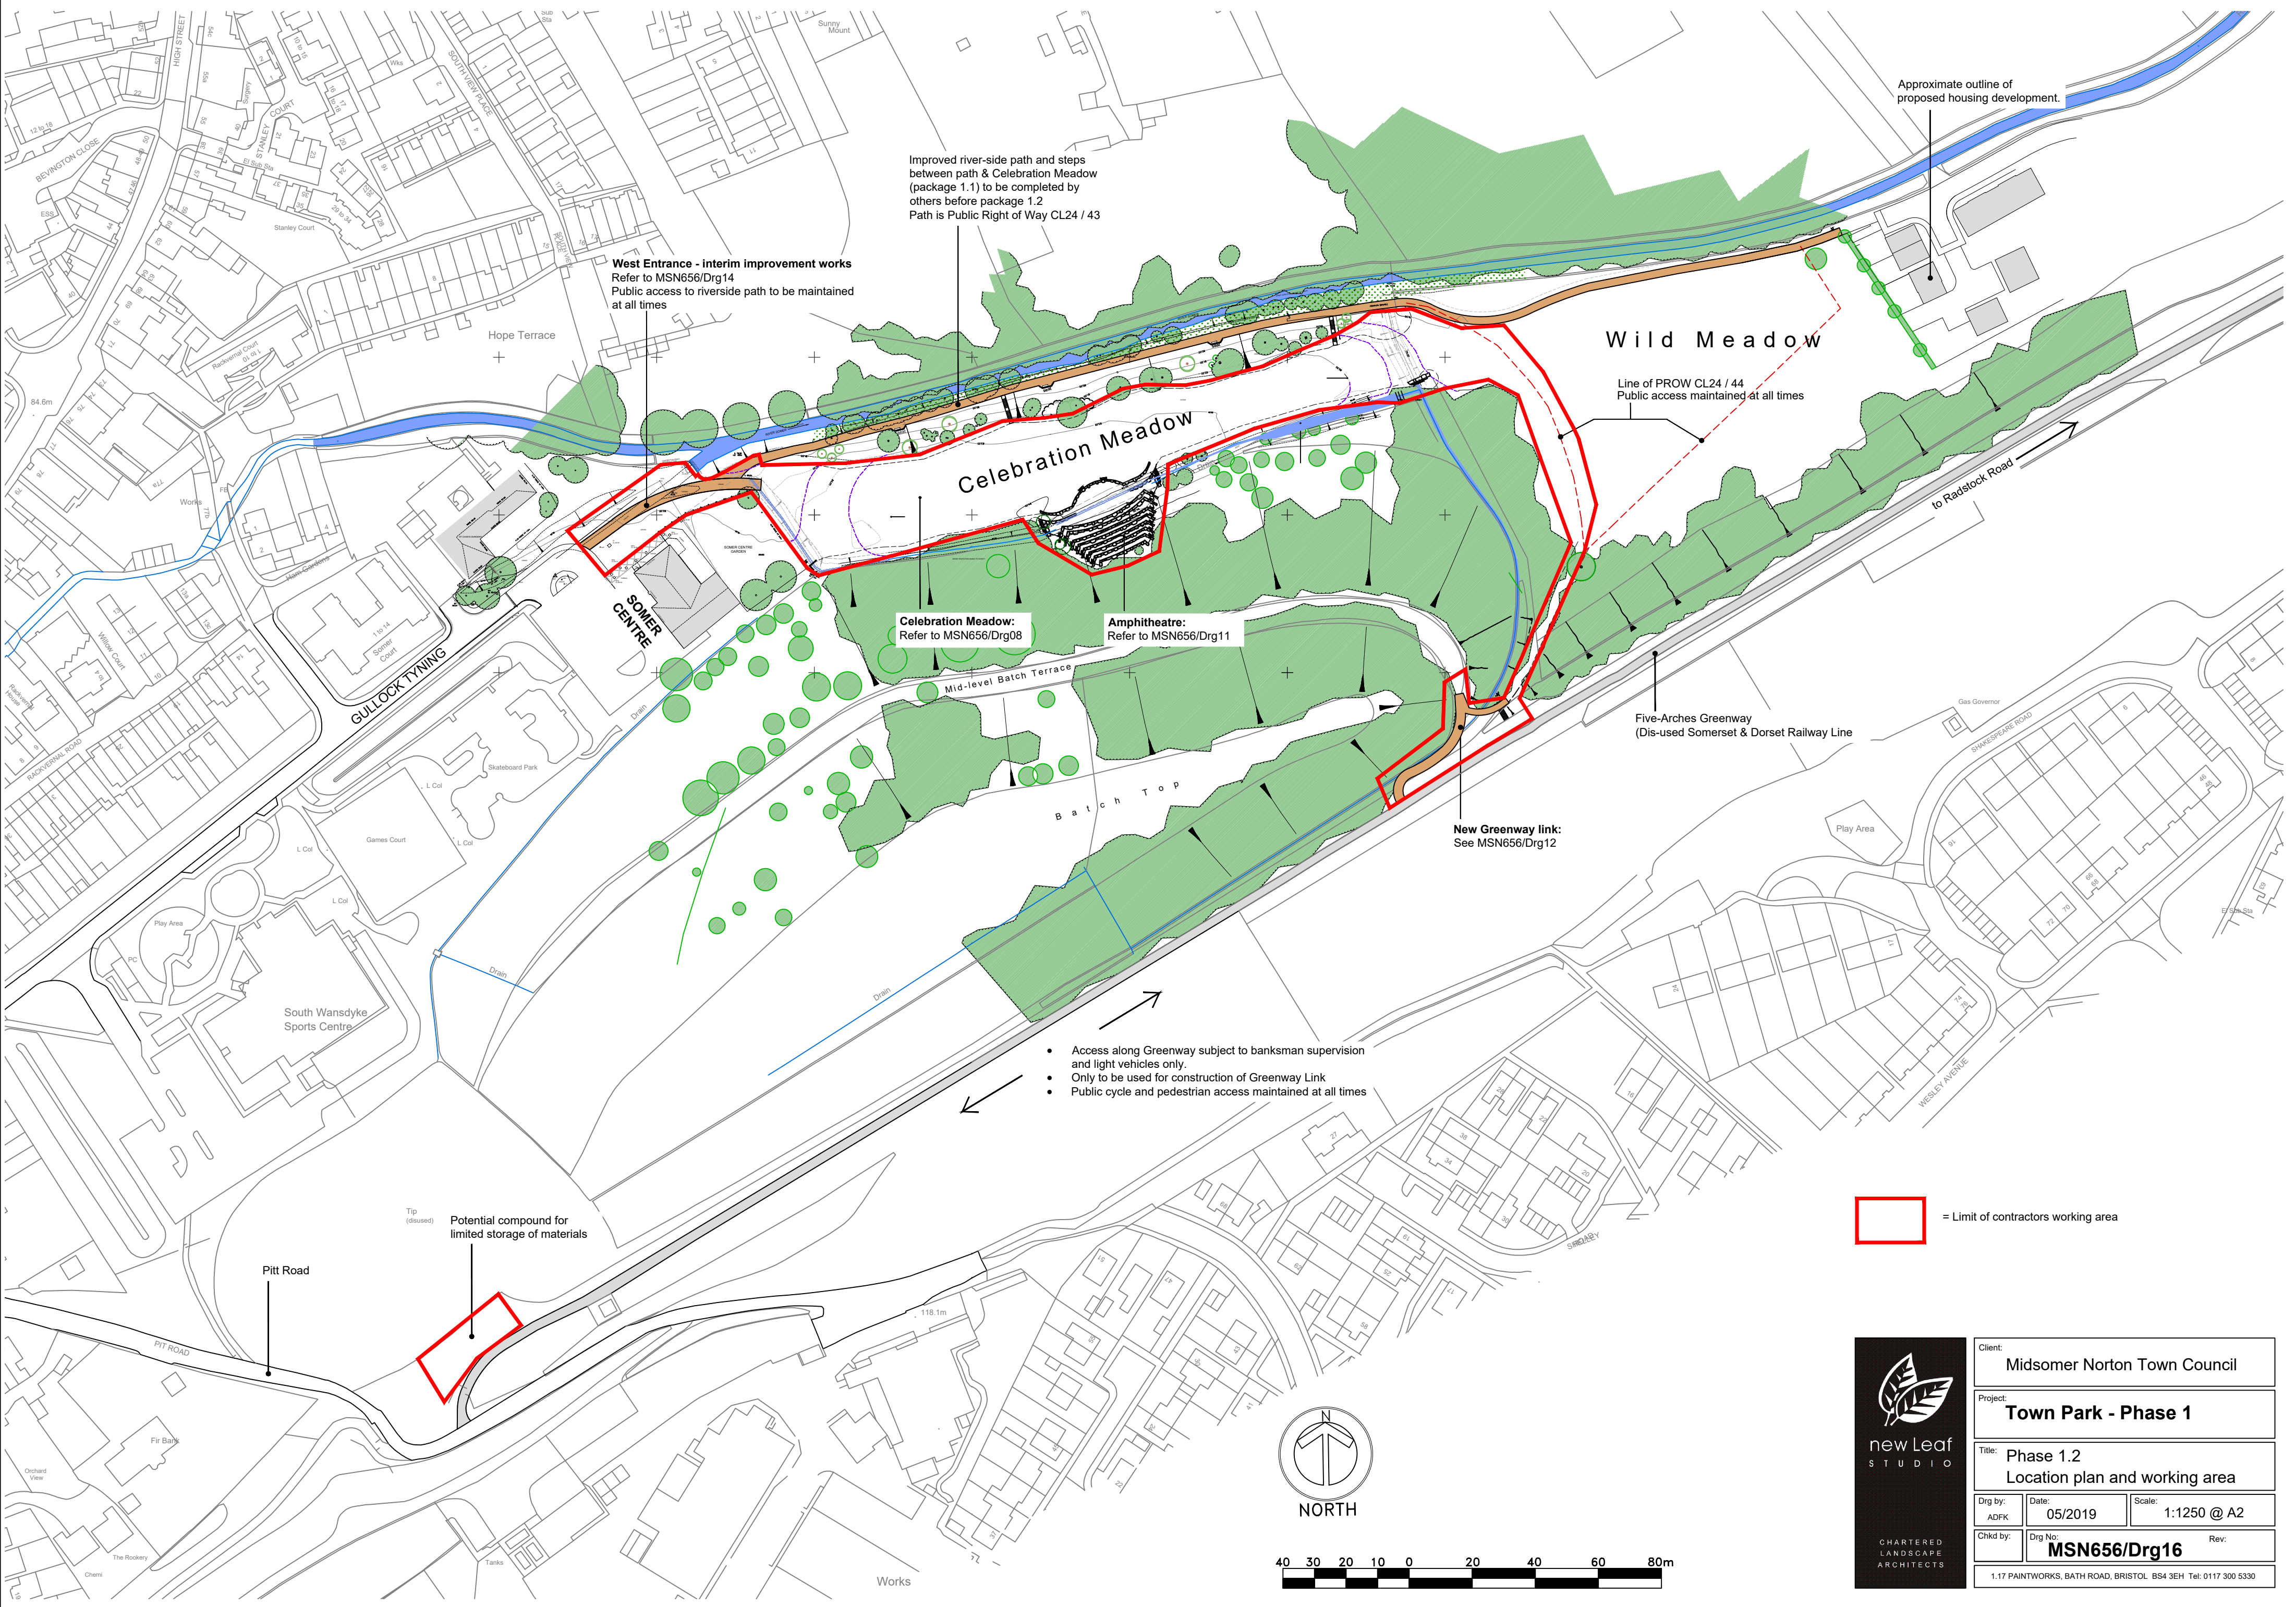

West Entrance - interim improvement works
Refer to MSN656/Drg14
Public access to riverside path to be maintained at all times

Improved river-side path and steps
between path & Celebration Meadow
(package 1.1) to be completed by
others before package 1.2
Path is Public Right of Way CL24 / 43

Approximate outline of
proposed housing development.

Wild Meadow

Line of PROW CL24 / 44
Public access maintained at all times

Celebration Meadow

Celebration Meadow:
Refer to MSN656/Drg08

Amphi theatre:
Refer to MSN656/Drg11

New Greenway link:
See MSN656/Drg12

- Access along Greenway subject to banksman supervision and light vehicles only.
- Only to be used for construction of Greenway Link
- Public cycle and pedestrian access maintained at all times

Pitt Road
Tip (disused)
Potential compound for
limited storage of materials

 = Limit of contractors working area



CHARTERED
LANDSCAPE
ARCHITECTS

Client: Midsomer Norton Town Council			
Project: Town Park - Phase 1			
Title: Phase 1.2 Location plan and working area			
Drg by: ADFK	Date: 05/2019	Scale: 1:1250 @ A2	Rev:
Chkd by:	Drg No: MSN656/Drg16		
1.17 PAINTWORKS, BATH ROAD, BRISTOL BS4 3EH Tel: 0117 300 5330			

