


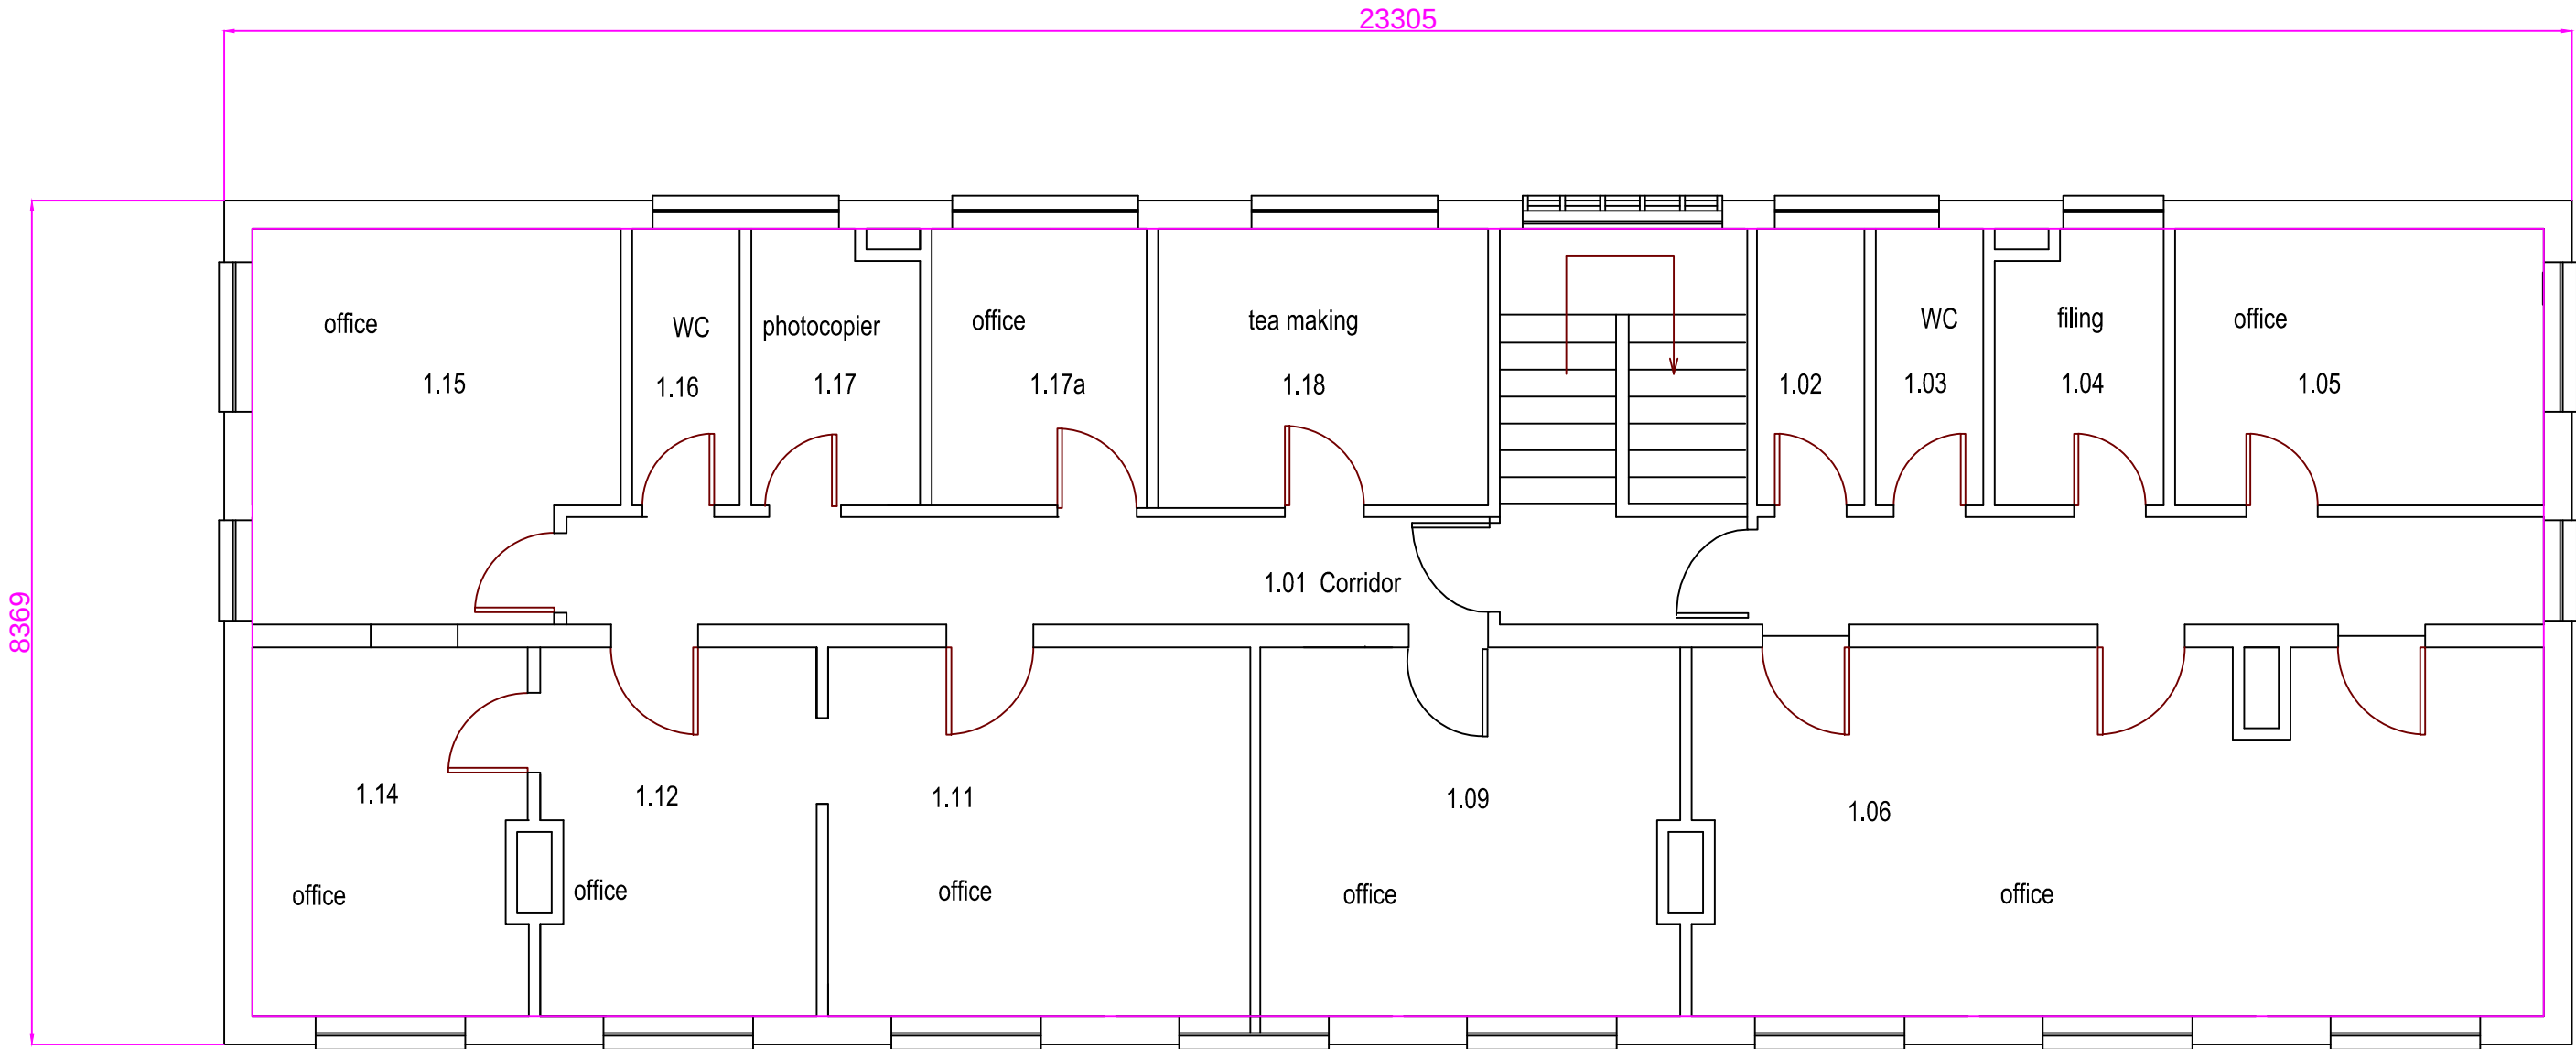

DRAMMEN HOUSE FIRST FLOOR

Itemref	Quantity	Title/Name, designation, material, dimension etc			Article No./Reference	
Designed by Clive Austin		Checked by	Approved by - date	File name Bk 20 1st F Drammen	Date 06/08/2013	Scale 1:100
PAH				Block 20 1st F Drammen Hous		
177 m2					Edition 0	Sheet 1/1