


NOTES

1. This drawing is copyright
2. This drawing to be read in conjunction with the Architect's and all relevant Engineers drawings and the Specification.
3. The Contractor is responsible for all dimensions and for the correct setting out of the work on site. only figured dimensions are to be used. Any discrepancies are to be reported to the Architect or Engineer before proceeding.
4. All materials and workmanship are to comply with the current British Standards and Codes of Practice.
5. Ordnance Survey sheets reproduced with the permission of the Controller of Her Majesty's Stationery Office

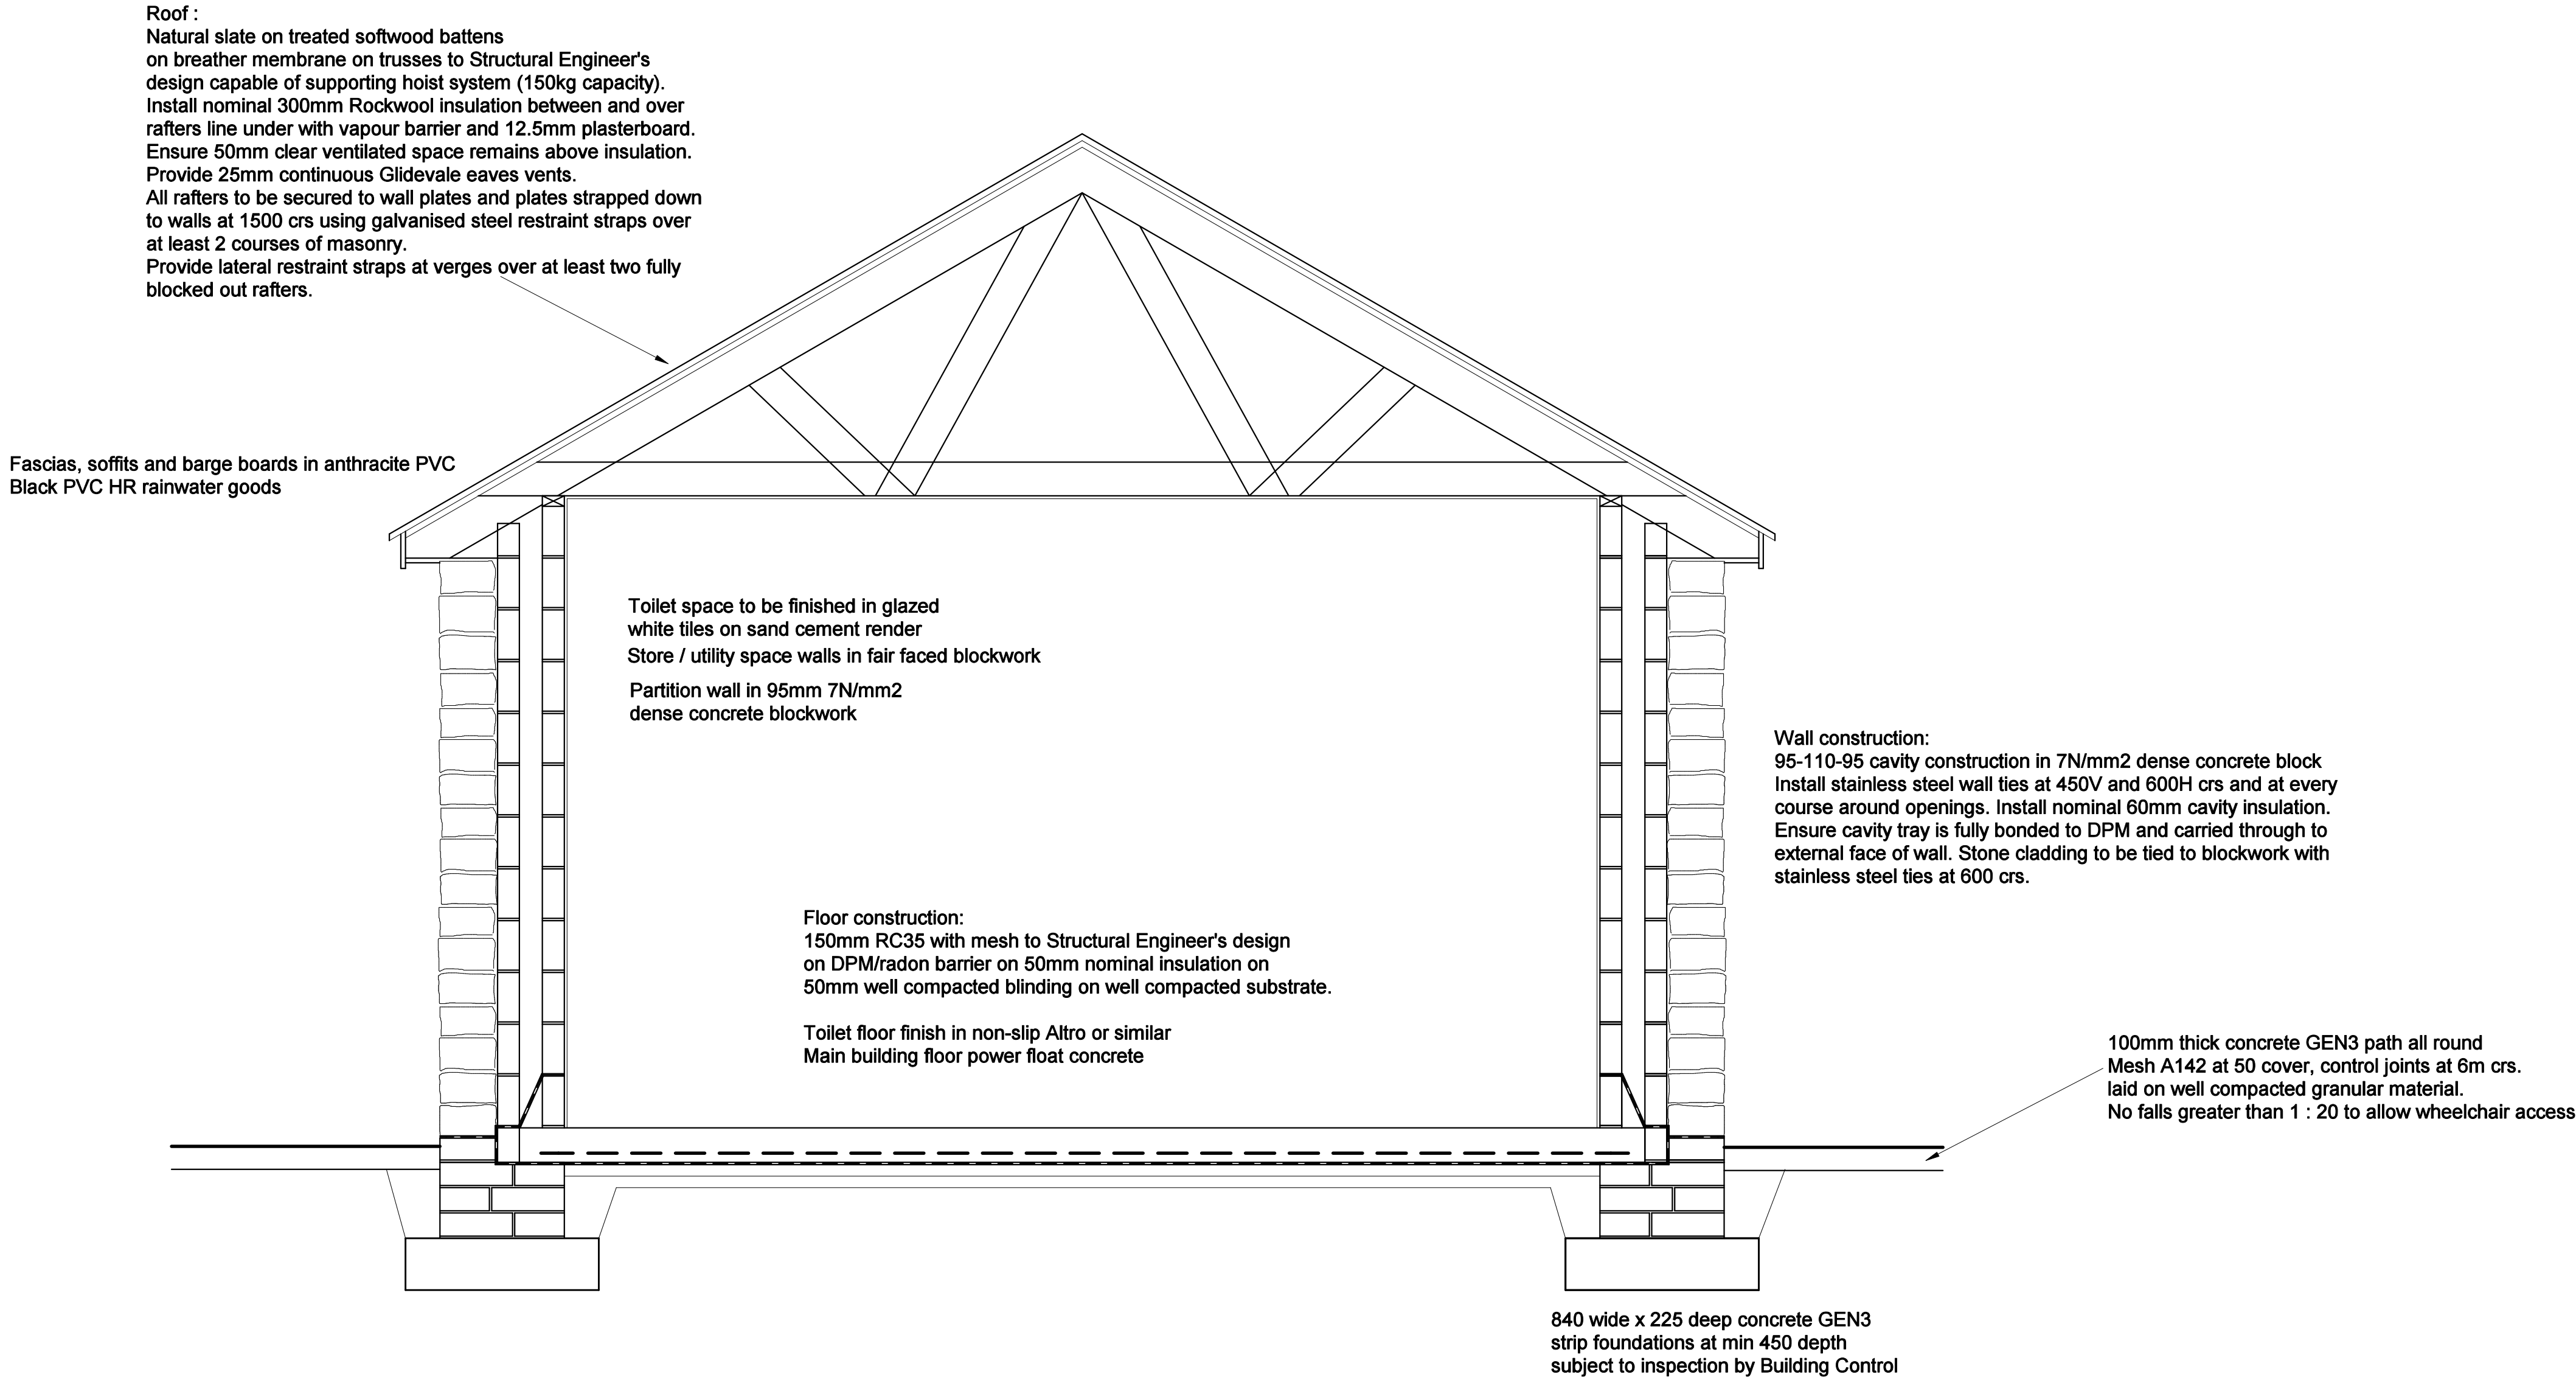

Typical section 1 : 20

Client
Perranzabuloe Parish Council

Scheme
Bolenna service building
Perranporth

Detail
Section

Scale As shown Date 27/09/22

Drawn By Andy Latham

Drg No. 793 / 3

M & A Associates
Architectural Design and Detailing
20 Pilgrims Way
Fraddam
Hayle TR27 6EJ
07482 220235
email :- design01@globalnet.co.uk
Architectural & Planning solutions