



DISC Facility Floor Plan: Ground Floor

Catapult Open

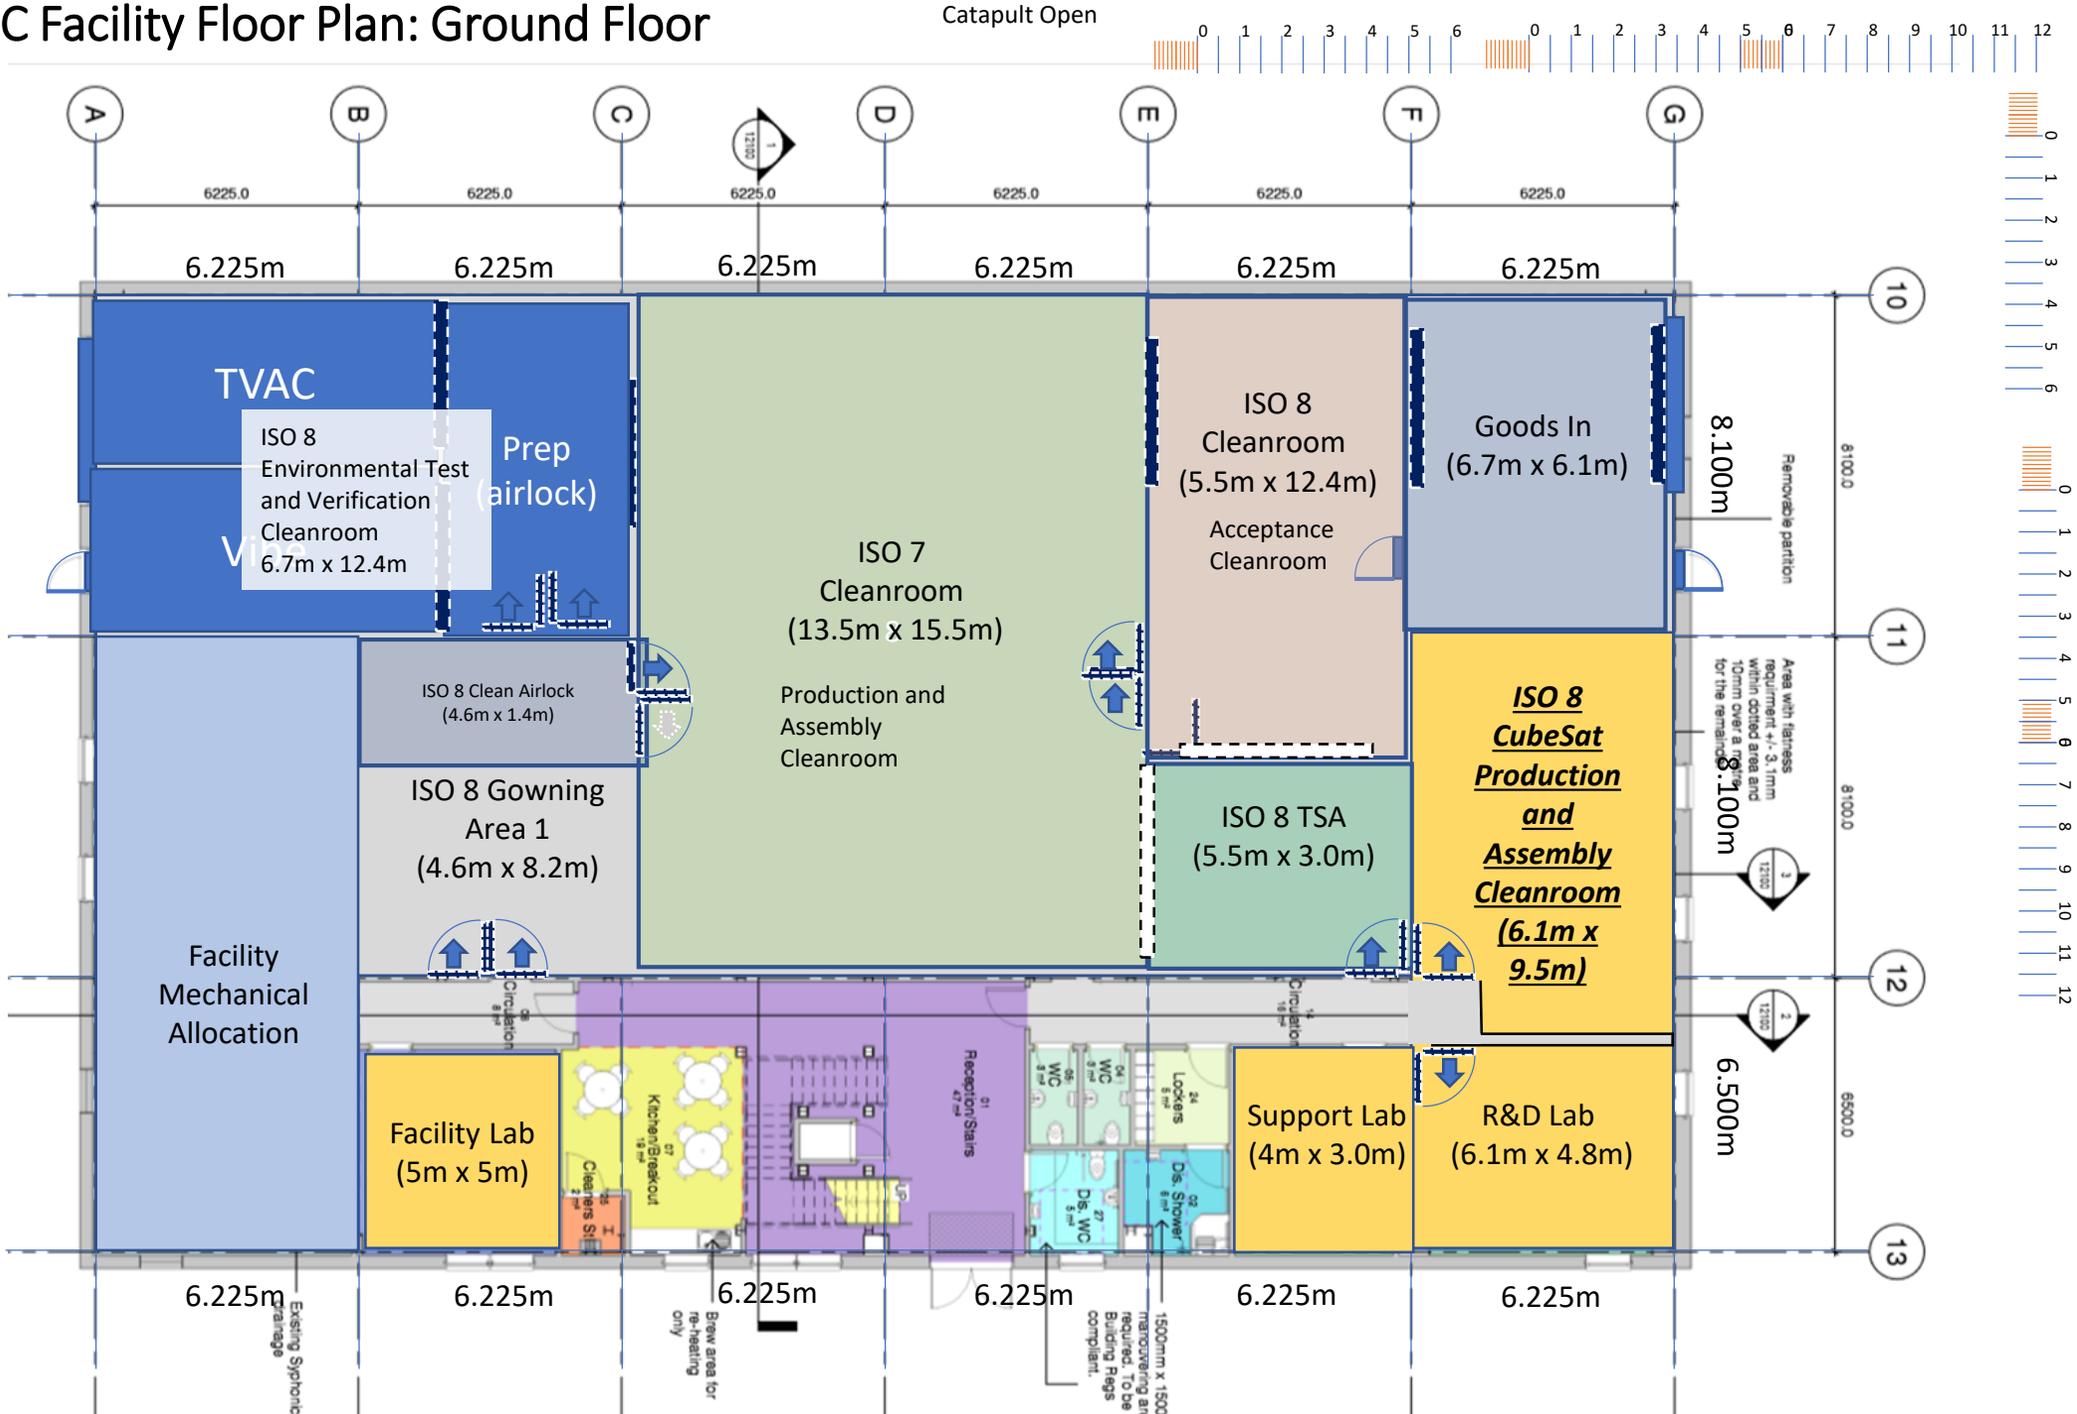

DISC Facility Floor Plan: First Floor

Catapult Open

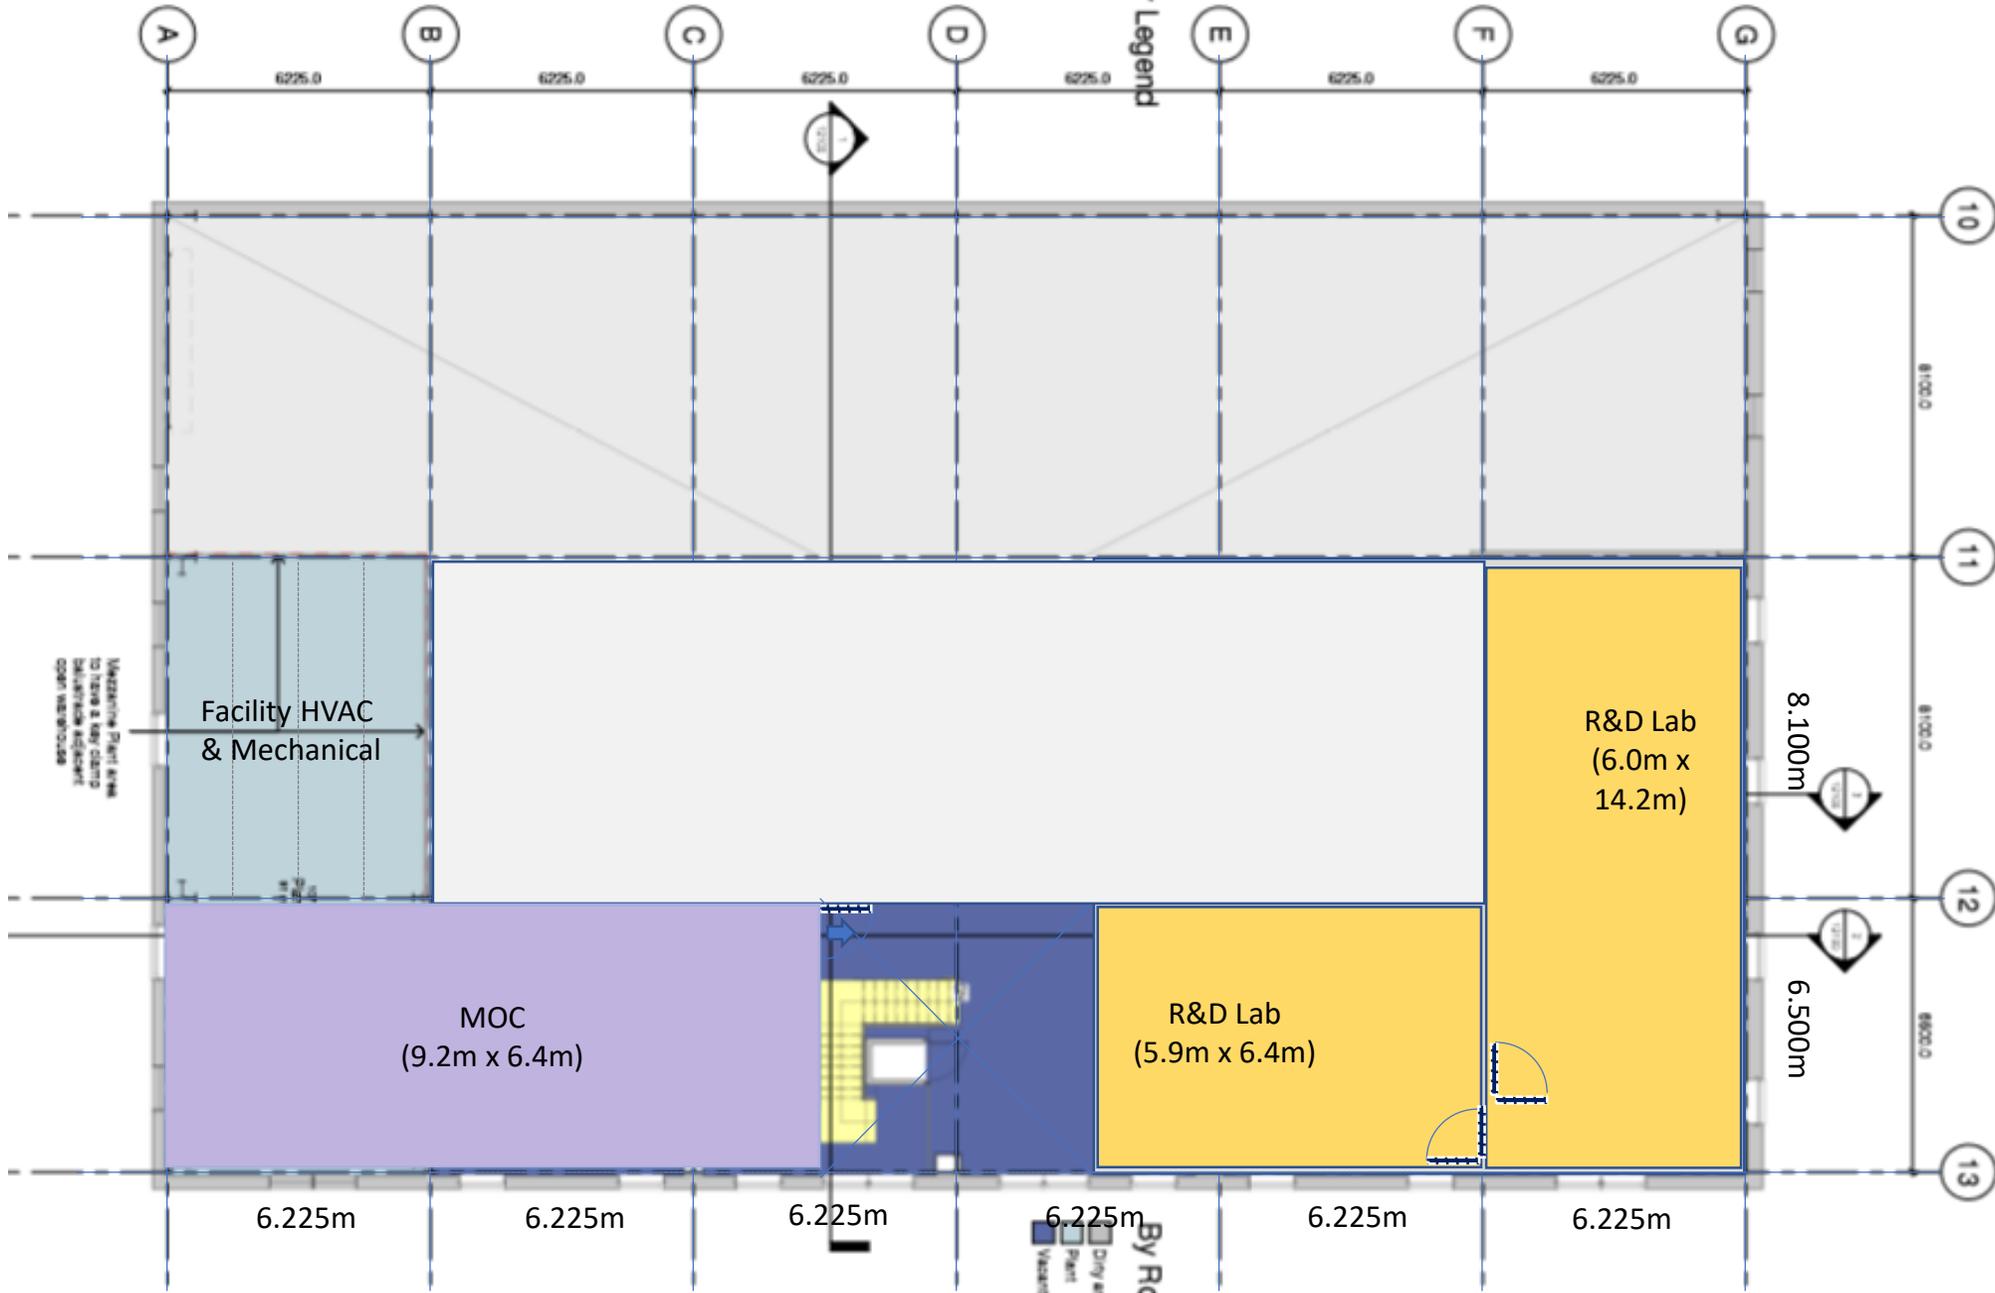

0 1 2 3 4 5 6

0 1 2 3 4 5 6 7 8 9 10 11 12

By Rk
Dry #
Paint
Varnish