



Sliding door head / shutter detail 1:5

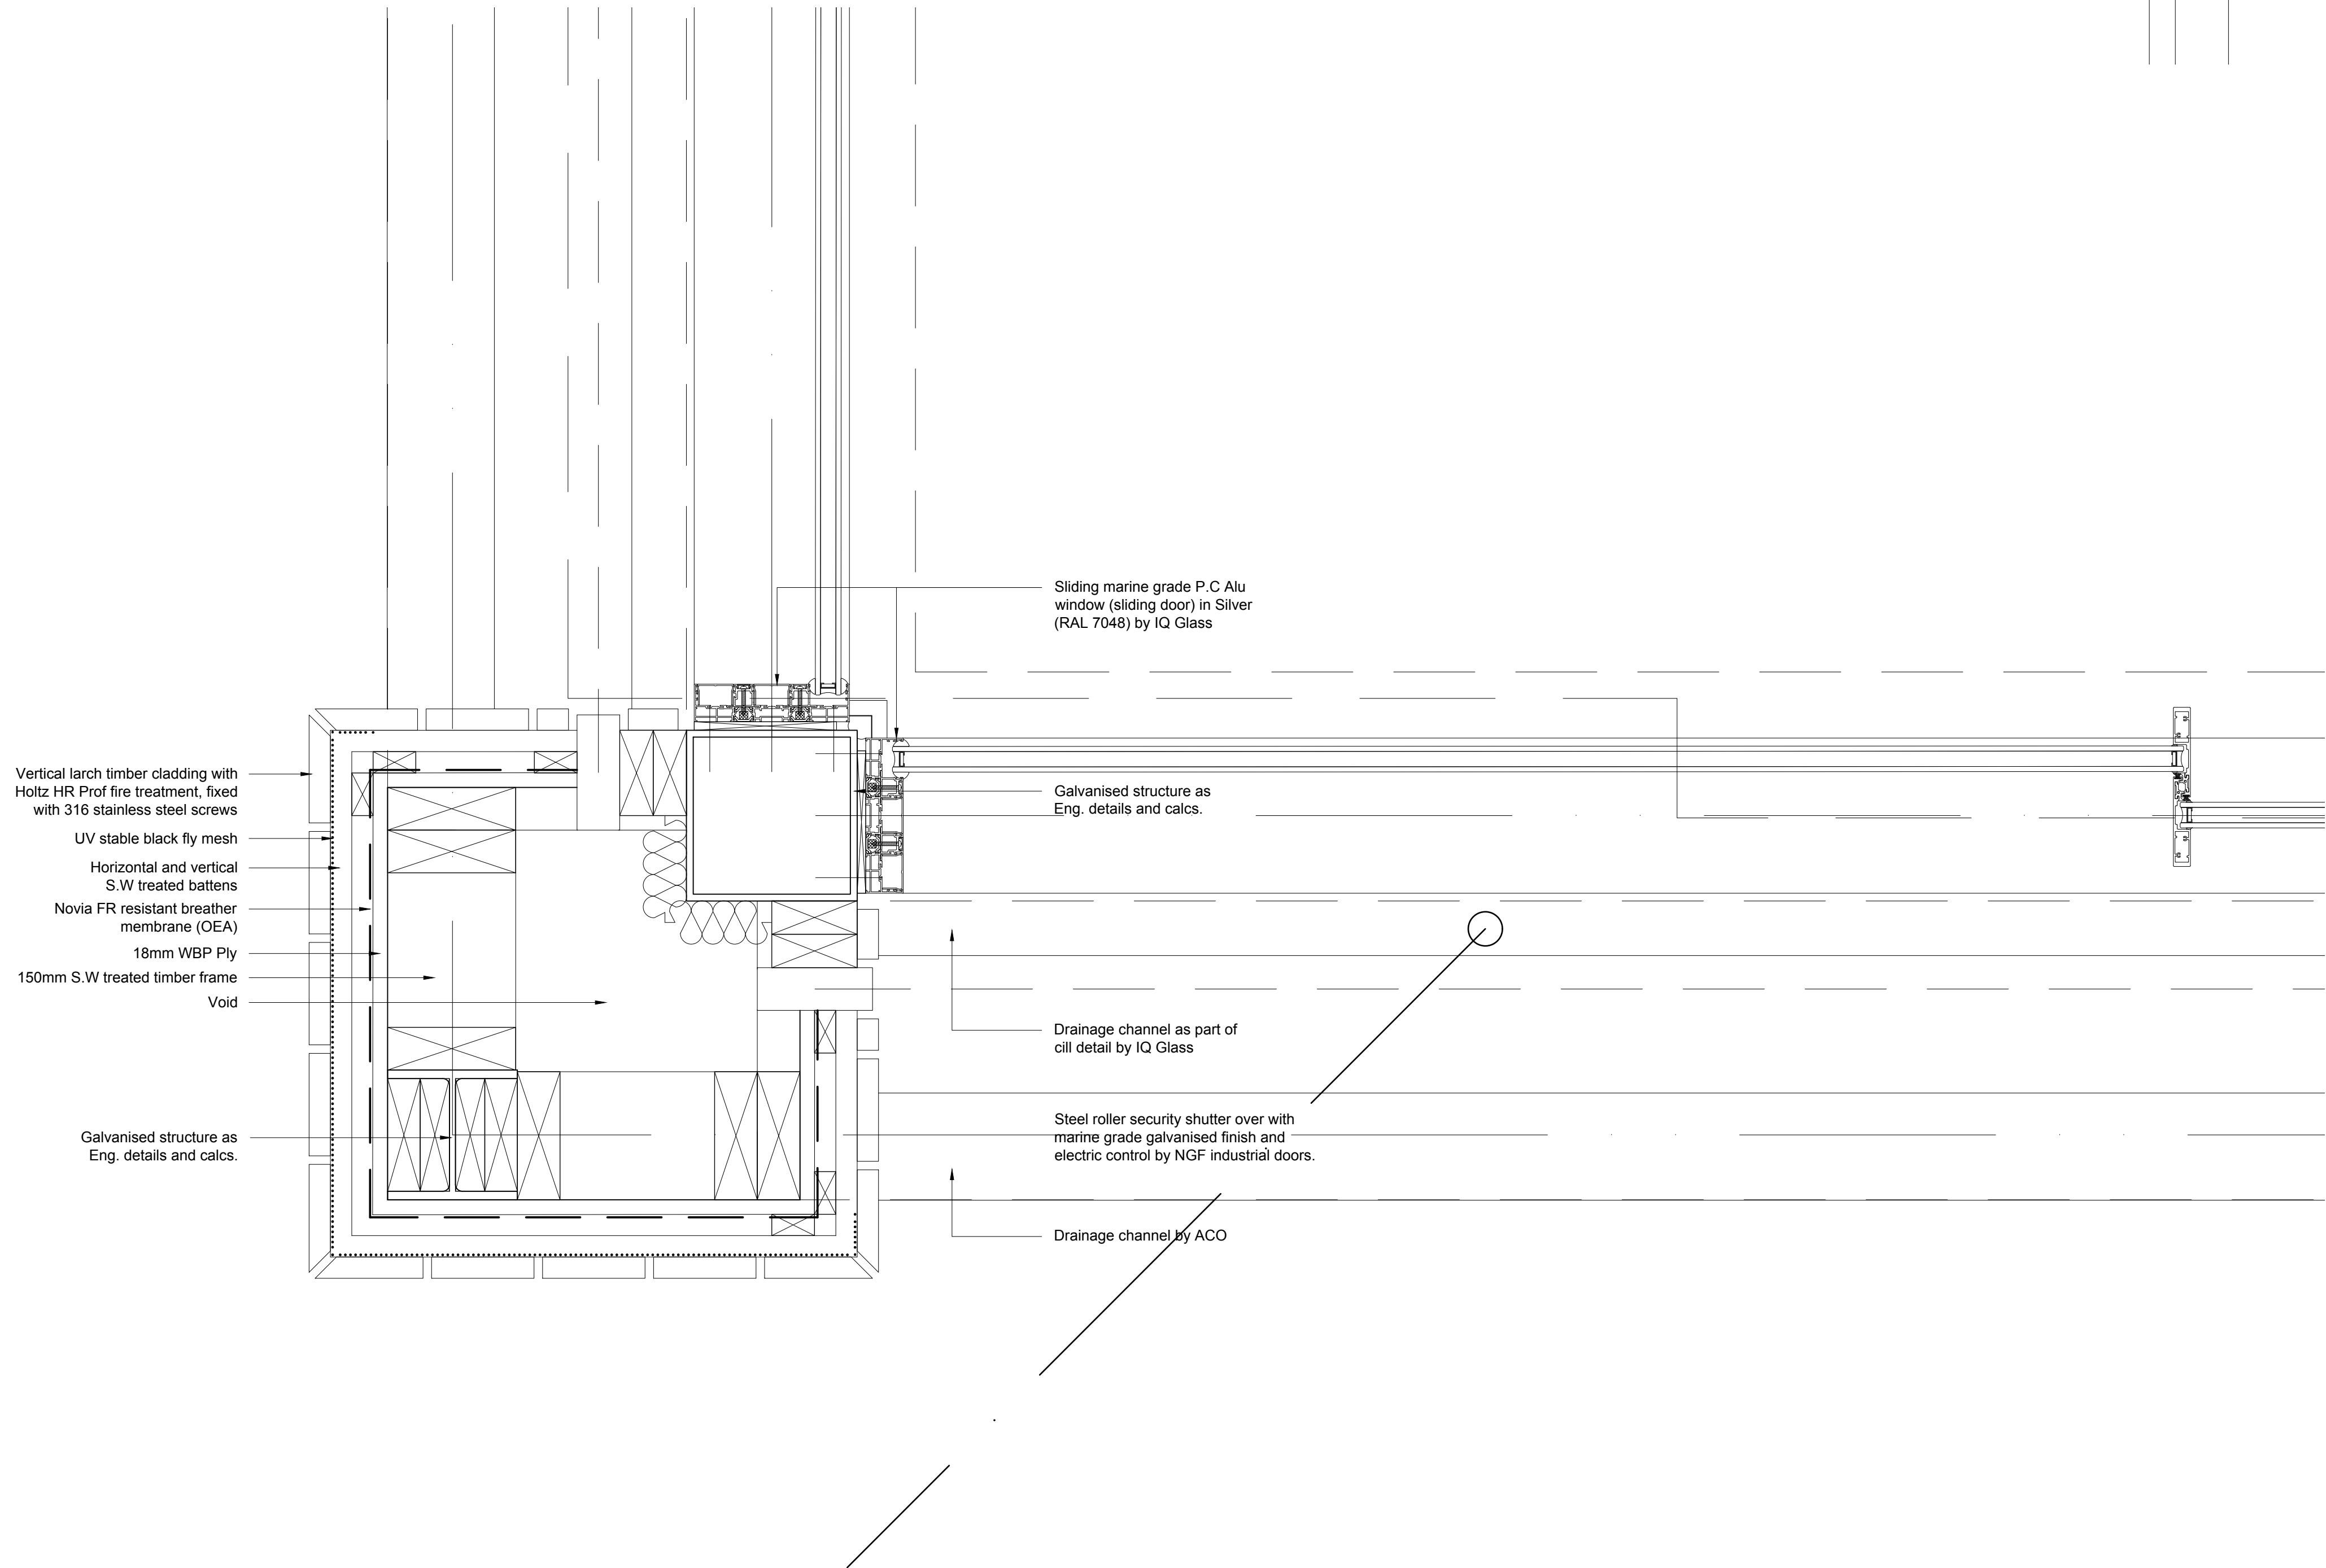

Sliding door detail 1:5

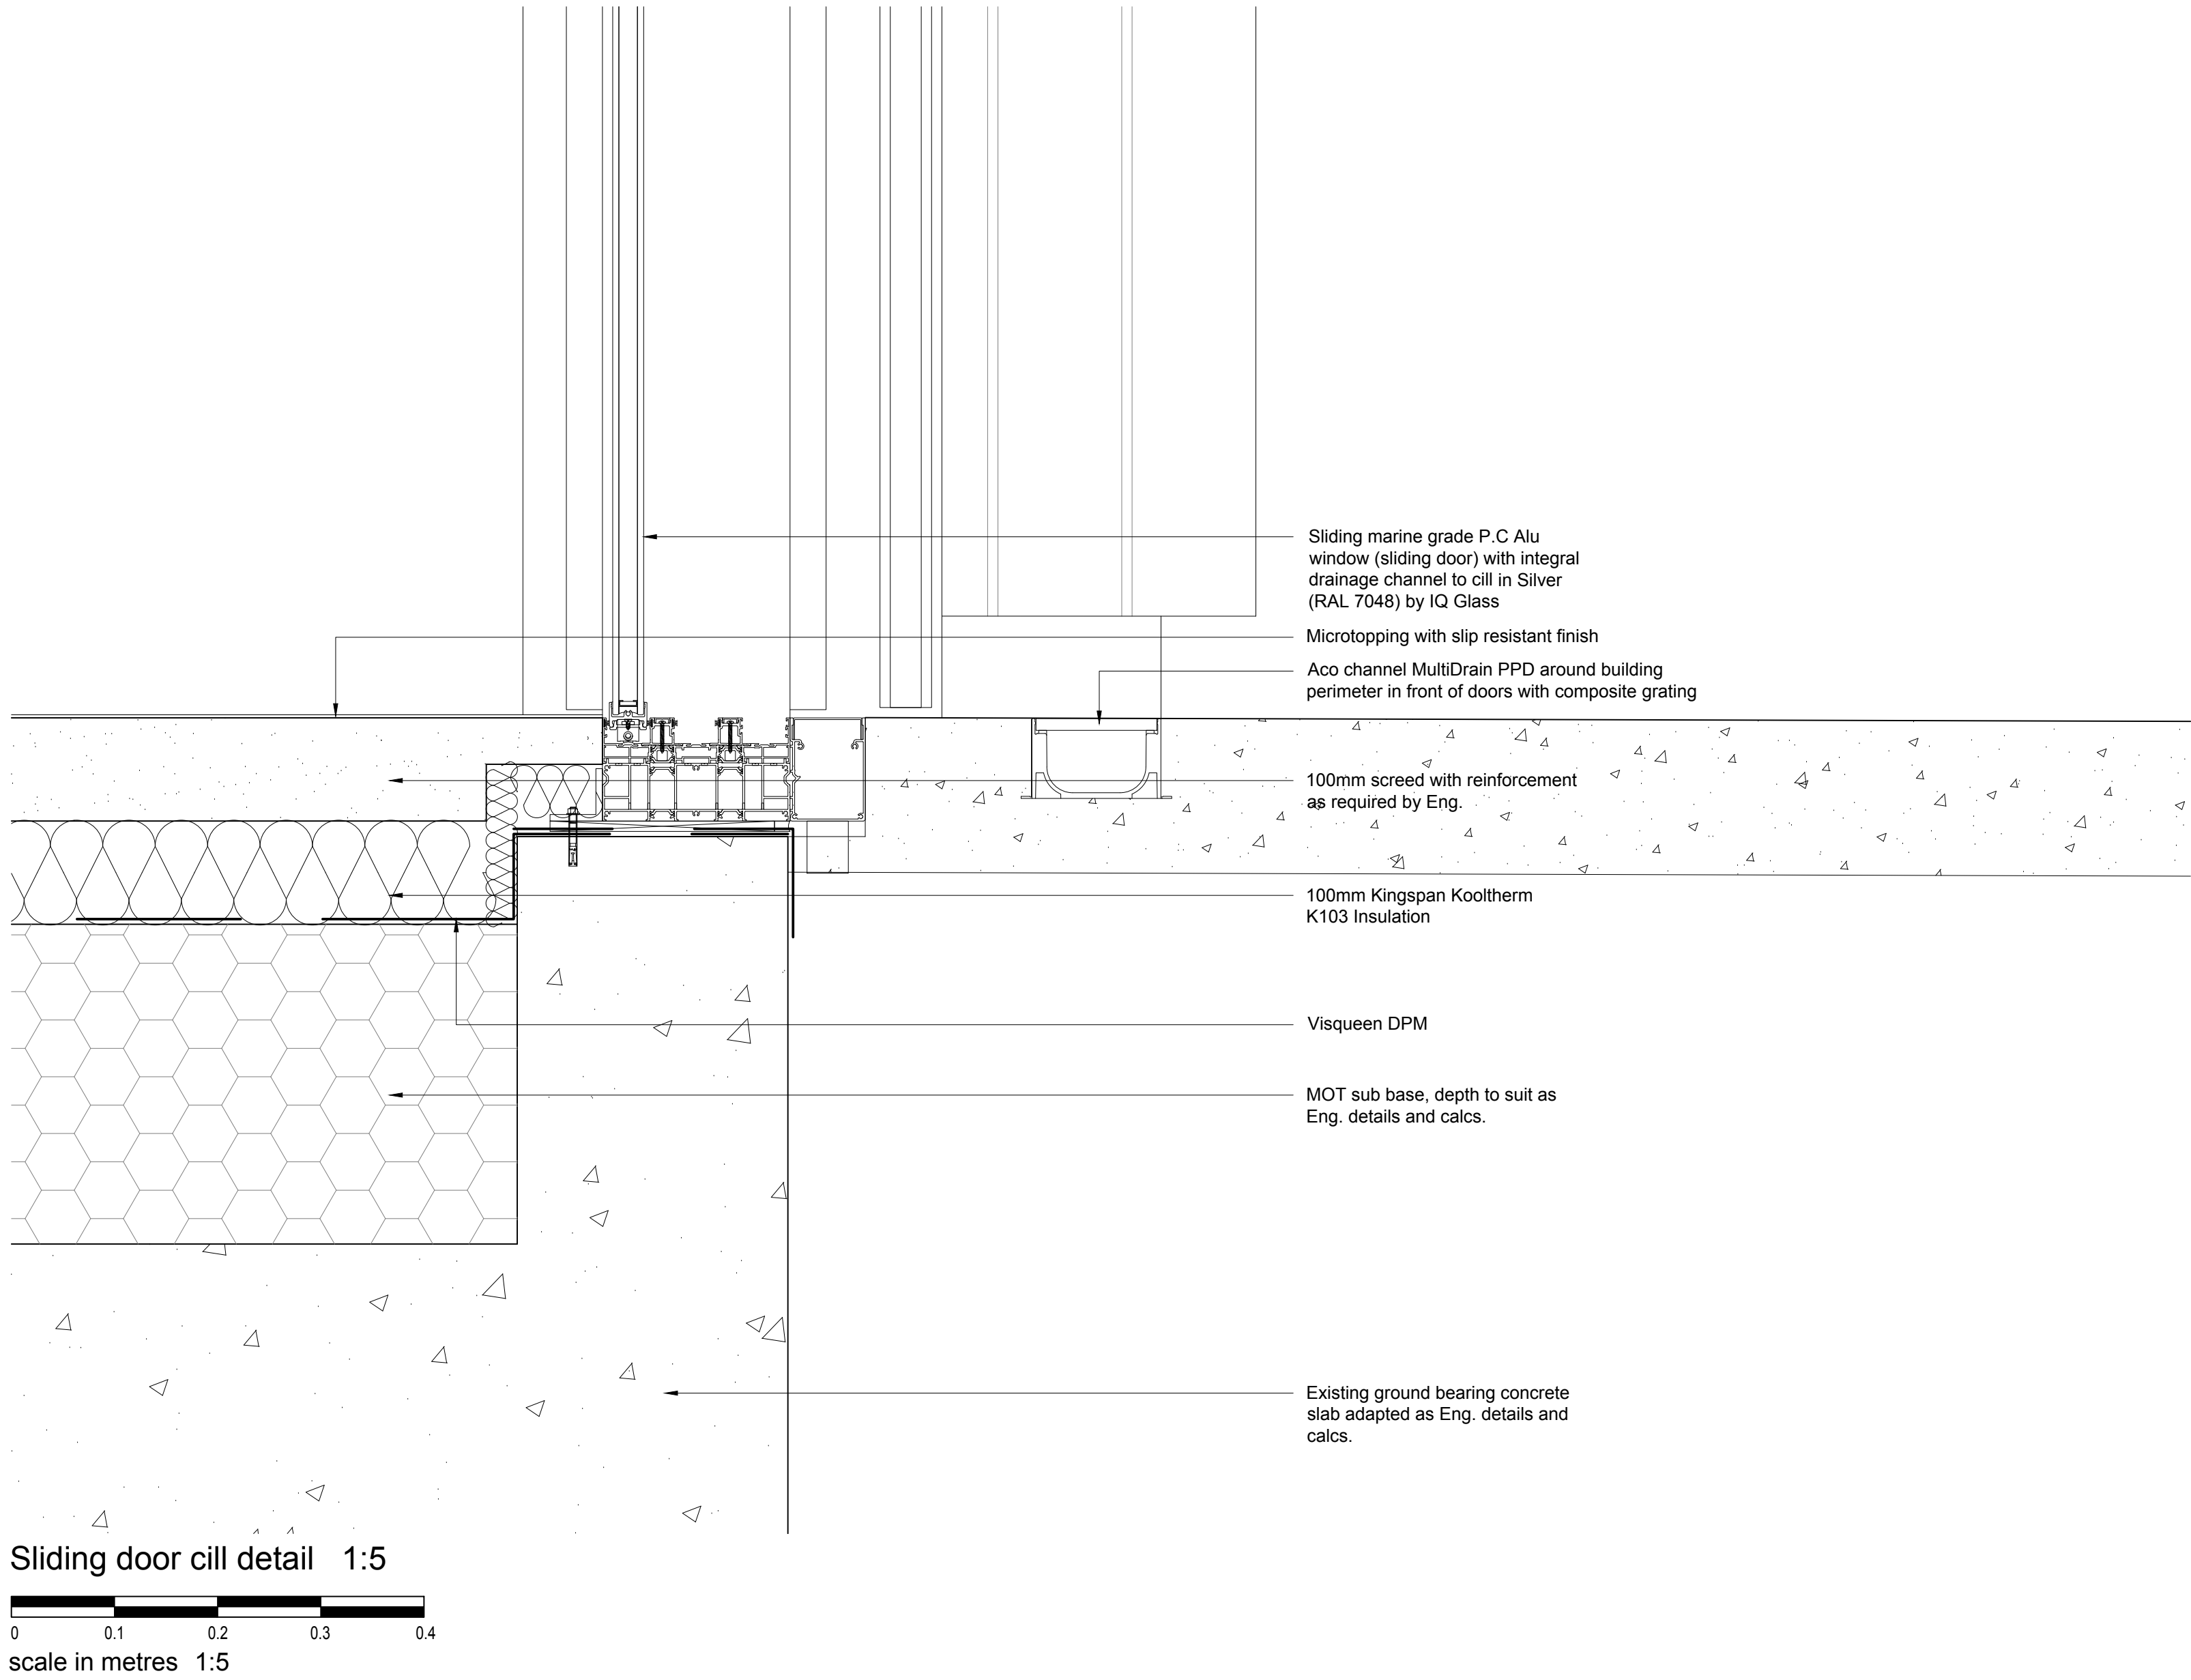

Sliding door cill detail 1:5
scale in metres 1:5

amendments				auth	date
rev	date	comment			
1					

client			drawing number		revision	
Seaford Town Council			0639.DD.015		—	
project			drawing title			
Martello Cafe and Public Toilets			Proposed Construction Details			
Esplanade, Seaford						
BN			Detail Design			
drawn by		checked by	riba work stage		date	
M.B		G.I	4		Nov, '21	
					scale/original sheet size	
					As Shown @ A0	
www.abir.co.uk studio@abirarchitects.co.uk			© ABIR Architects Ltd. Check all dimensions on site before work is undertaken. All goods, materials and workmanship to conform with current building regulations, BS8 and CDP's.			
Unit 1, Delta House, 50 John's Road, Hove, BN3 3FX, United Kingdom						
Phone: +44 (0)1273 724 344						
Company No 06877117 VAT No 951 4142 17						