


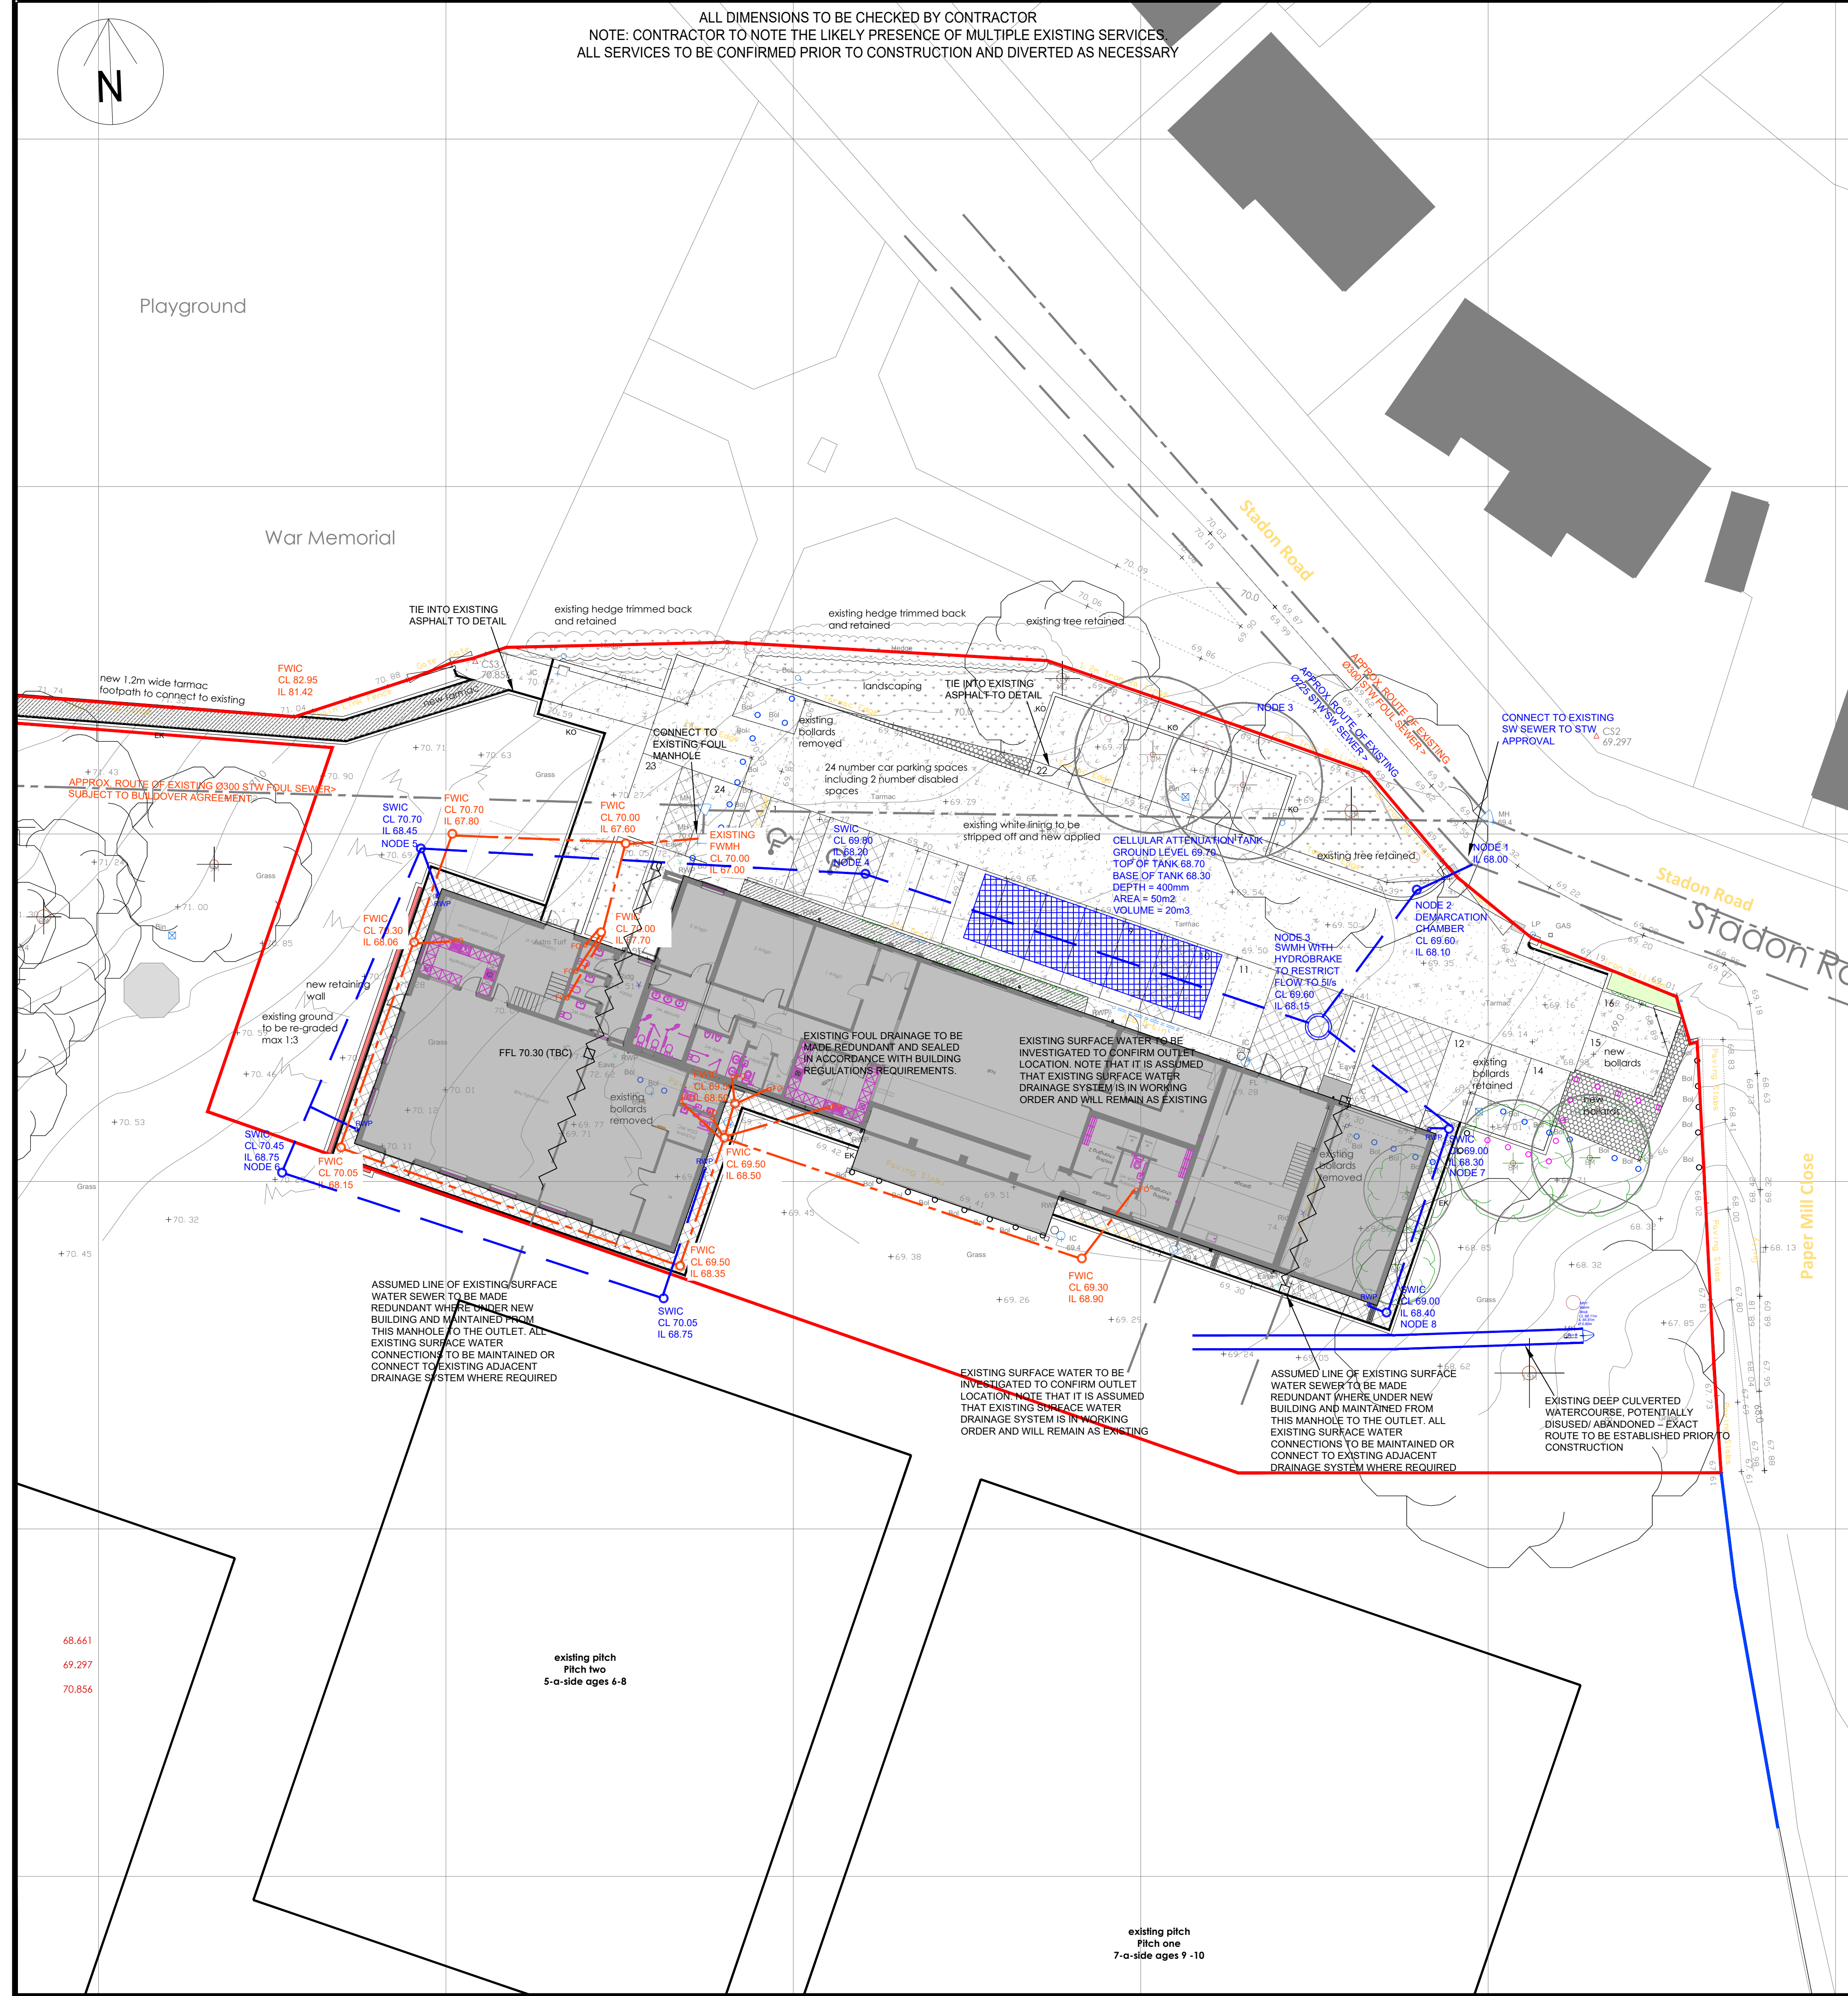

DRAINAGE CONCEPT LEGEND

Ø100@1:100> Stormwater Pipe - Diameter and fall

SMH Ø1200 CL 80.90 IL 80.00 Manhole type - SMH Surface Water Diameter Cover Level Invert Level

SWIC Ø450 Polypropylene Inspection Chamber (PPIC)

RWP Rain Water Pipe

Channel Drain and sump

Ø150@1:100> Foul Pipe - Diameter and fall

FWIC Ø450 Polypropylene Inspection Chamber (PPIC)

FO Foul Outlet - ground floor

CMH Ø1200 CL 80.90 IL 80.00 Manhole type - CMH Combined manhole Diameter Cover Level Invert Level

Cellular Attenuation Tank

Sewer to be made redundant

EXTERNAL WORKS KEY

18.30+ Proposed Level

FFL 80.90 Finished floor level

Asphalt Road/Parking

Asphalt Footpath

Asphalt to be removed

Block Paved Footpath

EK Edging Kerb

KO Kerb Only

- NOTES
1. THIS DRAWING IS FOR TENDER ONLY AND IS TO BE READ IN CONJUNCTION WITH ALL RELEVANT SERIES DESIGN DRAWINGS, SPECIFICATIONS AND DOCUMENTATION.
 2. CONSTRUCTION TO BE IN ACCORDANCE WITH ALL BRITISH AND EUROPEAN STANDARDS AND BUILDING REGULATIONS.
 3. ALL DIMENSIONS ARE IN MILLIMETRES AND LEVELS IN METRES ABOVE LOCAL DATUM.
 4. ANY DISCREPANCIES IN THE DETAILS SHOWN ARE TO BE REPORTED TO THE EMPLOYER'S REPRESENTATIVE/ENGINEER PRIOR TO CONSTRUCTION.
 5. ALL EXISTING SERVICES ARE TO BE LOCATED PRIOR TO THE COMMENCEMENT OF ANY WORKS. THE CONTRACTOR MUST NOTIFY THE ENGINEER IMMEDIATELY OF ANY CONFLICT WITH THE PROPOSED WORKS.
 6. THE GENERAL SPECIFICATION OF MATERIALS AND WORKMANSHIPS FOR THE CONSTRUCTION OF THE ACCESS ROAD, FOOTPATHS AND OTHER AREAS OF HARDSTANDING SHALL BE THE MANUAL OF CONTRACT DOCUMENTS FOR HIGHWAY WORKS, VOLUME 1. SPECIFICATION OF HIGHWAY WORKS (SHW) PUBLISHED BY THE STATIONARY OFFICE.
 7. ALL NEW PAVING AND EDGING KERBS SHOWN INDICATIVE ONLY AND SUBJECT TO LANDSCAPE ARCHITECT DESIGN.
 8. ALL RWP AND FO SHOWN ARE INDICATIVE ONLY AND SUBJECT TO APPROVAL AND SETTING OUT BY THE ARCHITECT.
 9. REFER TO TBL DRAINAGE SURVEY REF 9675 FOR EXISTING DRAINAGE SYSTEM DETAILS
 10. UNLESS NOTED OTHERWISE, PIPES TO BE:
FOUL PIPES UNDER BUILDING Ø100@1:40,
FOUL PIPES EXTERNAL Ø100@1:80,
SURFACE WATER PIPES Ø100@1:100

T01	TENDER ISSUE	AW	CR	29.03.23
A	PLANNING	AW	CR	18.08.21
Rev	Description	Eng	Draft	Date



Project
**PROPOSED EXTENSION,
JUBILEE HALL, ANSTEY**

Title
**PROPOSED DRAINAGE
PLAN**

Scale : A1 1:200	Drawn CR	Authorised AW
Job No 20-270	Drawing No C01	Revision T1