


**CONTRACTOR TO MAKE ALLOWANCE TO PROVIDE CEILING HATCHES TO SUIT M&E REQUIREMENTS.**

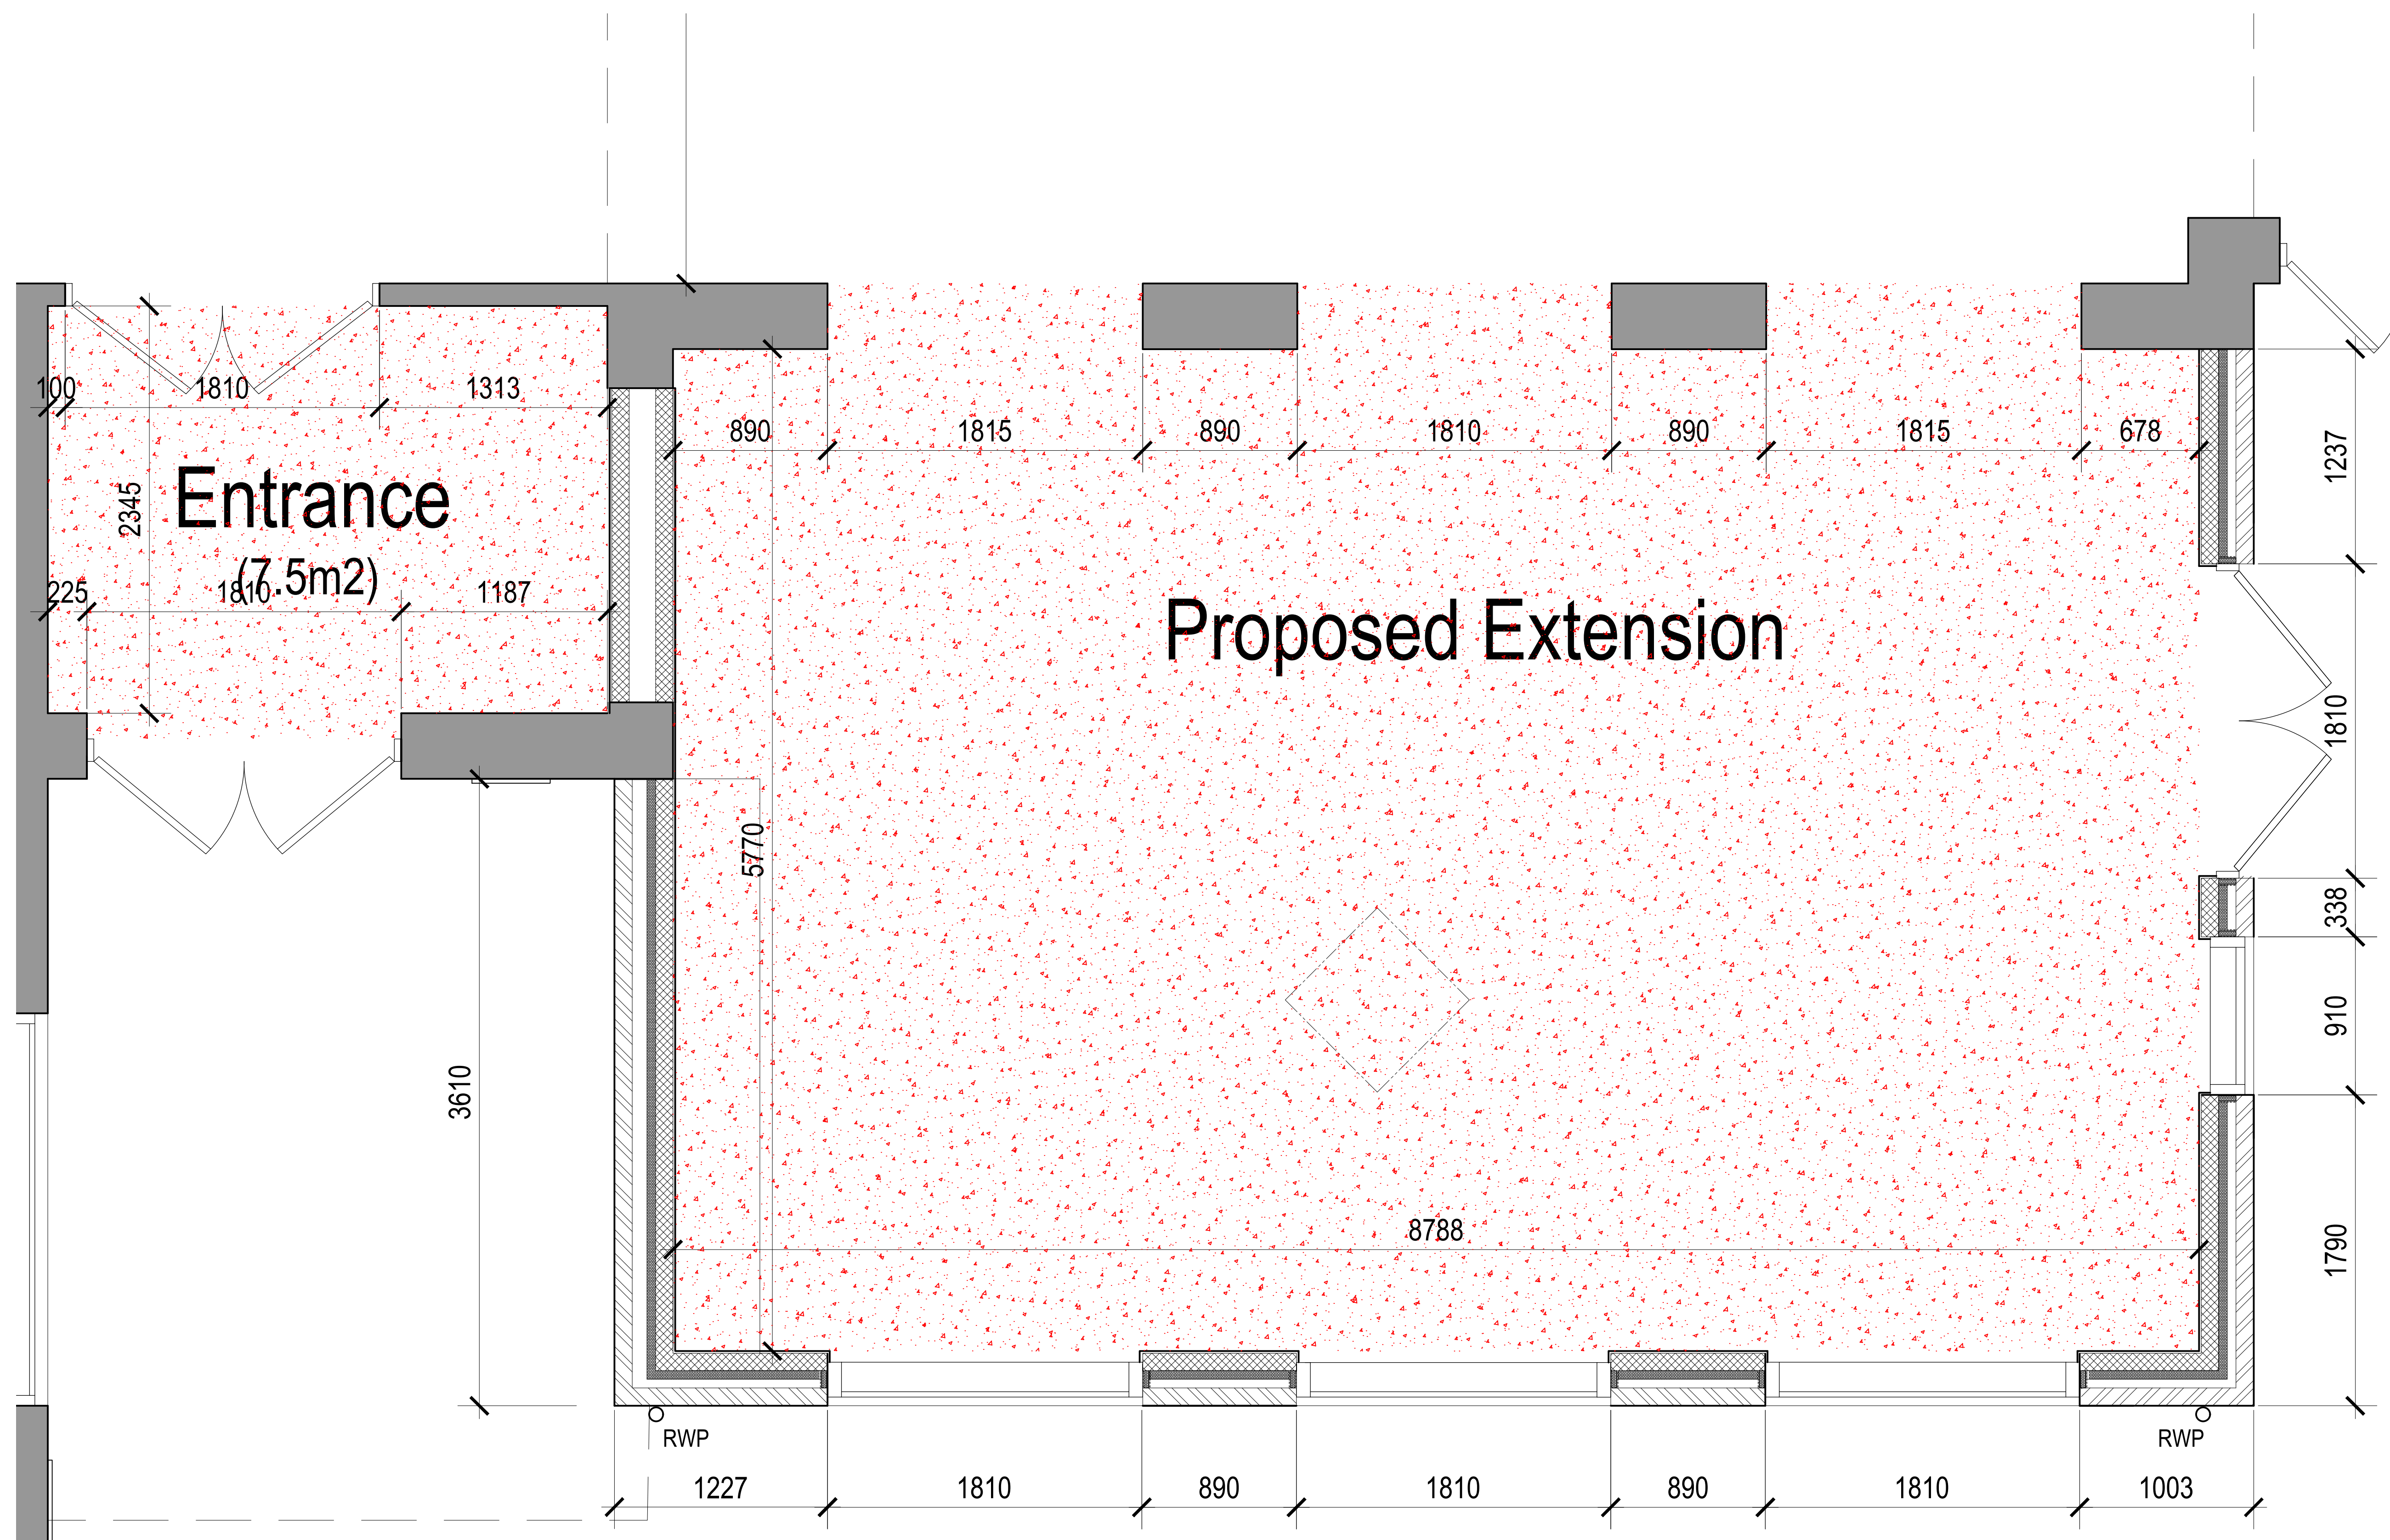

Revisions:		
C01	CONSTRUCTION ISSUE	14.06.22 AH
C02	Updated notes & title block.	28.06.22 JB


The Old Rectory Rectory Lane Milton Malsor  
NORTHAMPTON NN7 3AQ  
t: +44 (0)1604 858916 f: +44 (0)1604 859123  
www.peter-haddon.com

## CAFE EXTENSION MOULTON COMMUNITY CENTRE

PROPOSED CAFE CEILING FINISH  
GROUND FLOOR LAYOUT

Status	CONSTRUCTION		
Drawn by : AHO	Checked by :	OB	
Date	JULY 2022		

Document Number:

Project Code	Zone	Level-Info	Type	Role	Job No.	Drp. No.	Revision
MCC-PHP-XX-00-DR-A-4181-220-C02							
Scale@ A1				1:20			

Copyright reserved. Dimensions to be checked on site.  
Discrepancies to be reported before proceeding.

STANDARD PLASTERBOARD CEILINGS:  
12.5mm BRITISH GYPSUM PLASTERBOARD,  
FIXED TO UNDERSIDE OF JOISTS, WITH  
ALL JOINTS FILLED AND TAPED PRIOR  
TO PAINTING.

ROOM		CEILING	
No.	NAME	TYPE	COLOUR
GROUND FLOOR			
GF01	Entrance	C1	White
GF02	Cafe	C1	White

KEY TO FINISHES	
NO.	CEILING FINISHES
C1	Matt Emulsion Paint: I.C.I. Dulux Matt Emulsion on new plasterboard ceilings, all joints filled and taped prior to painting, 1 mist coat/2 full coats – colour "White".

