
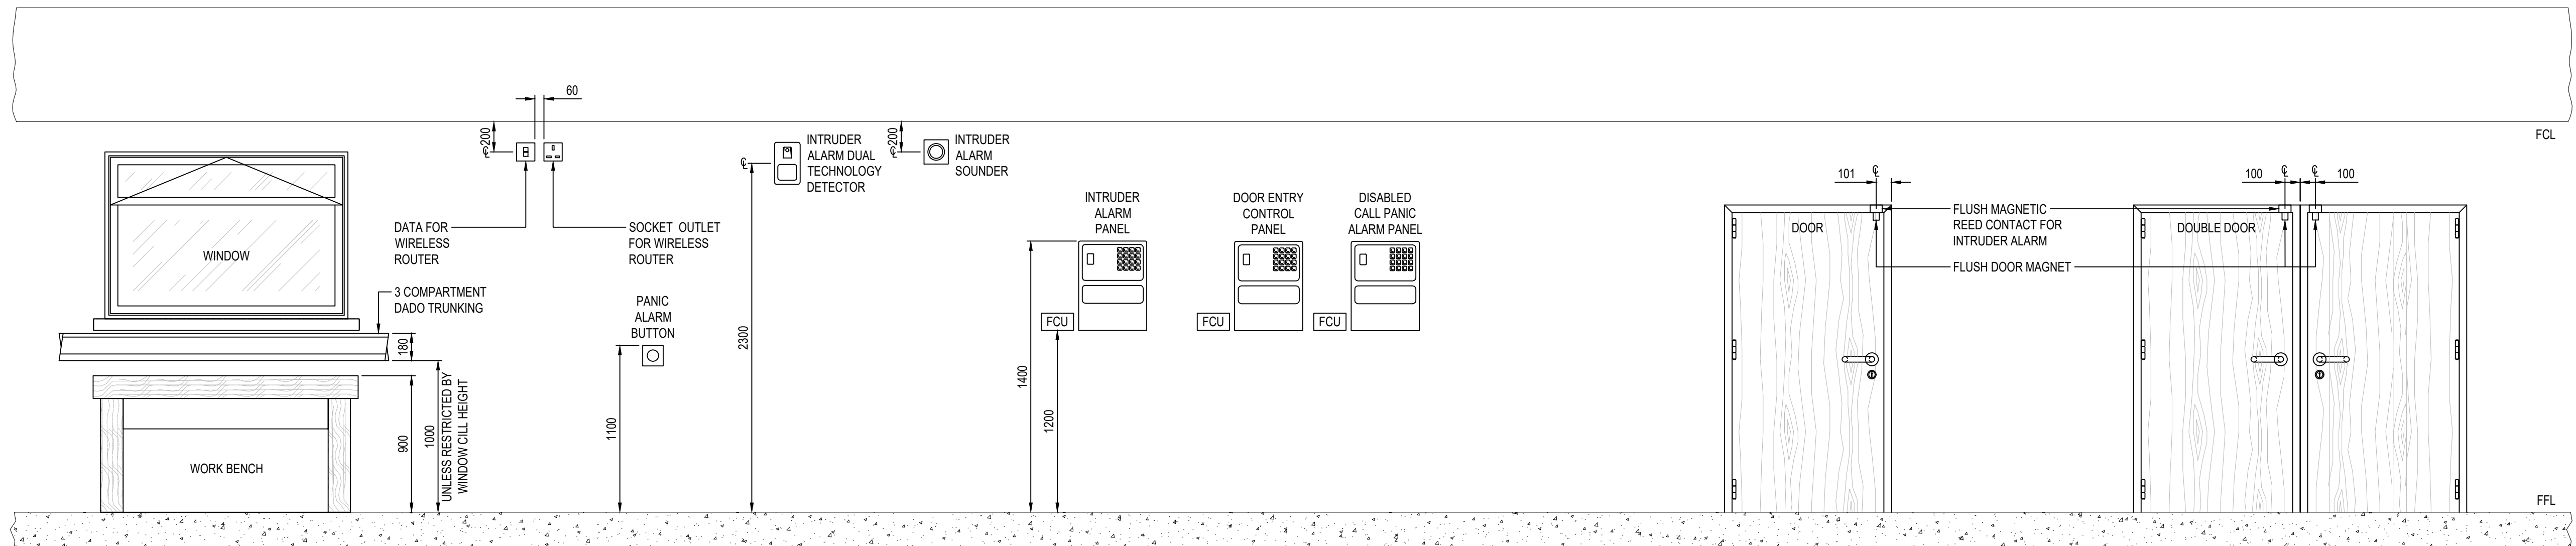


DESIGNERS RISK ASSESSMENT  
REFER TO APPENDIX 1 OF M&E SPECIFICATION FOR  
DESIGNERS RISK ASSESSMENT SCHEDULE

DRAWING BACKGROUND(S):

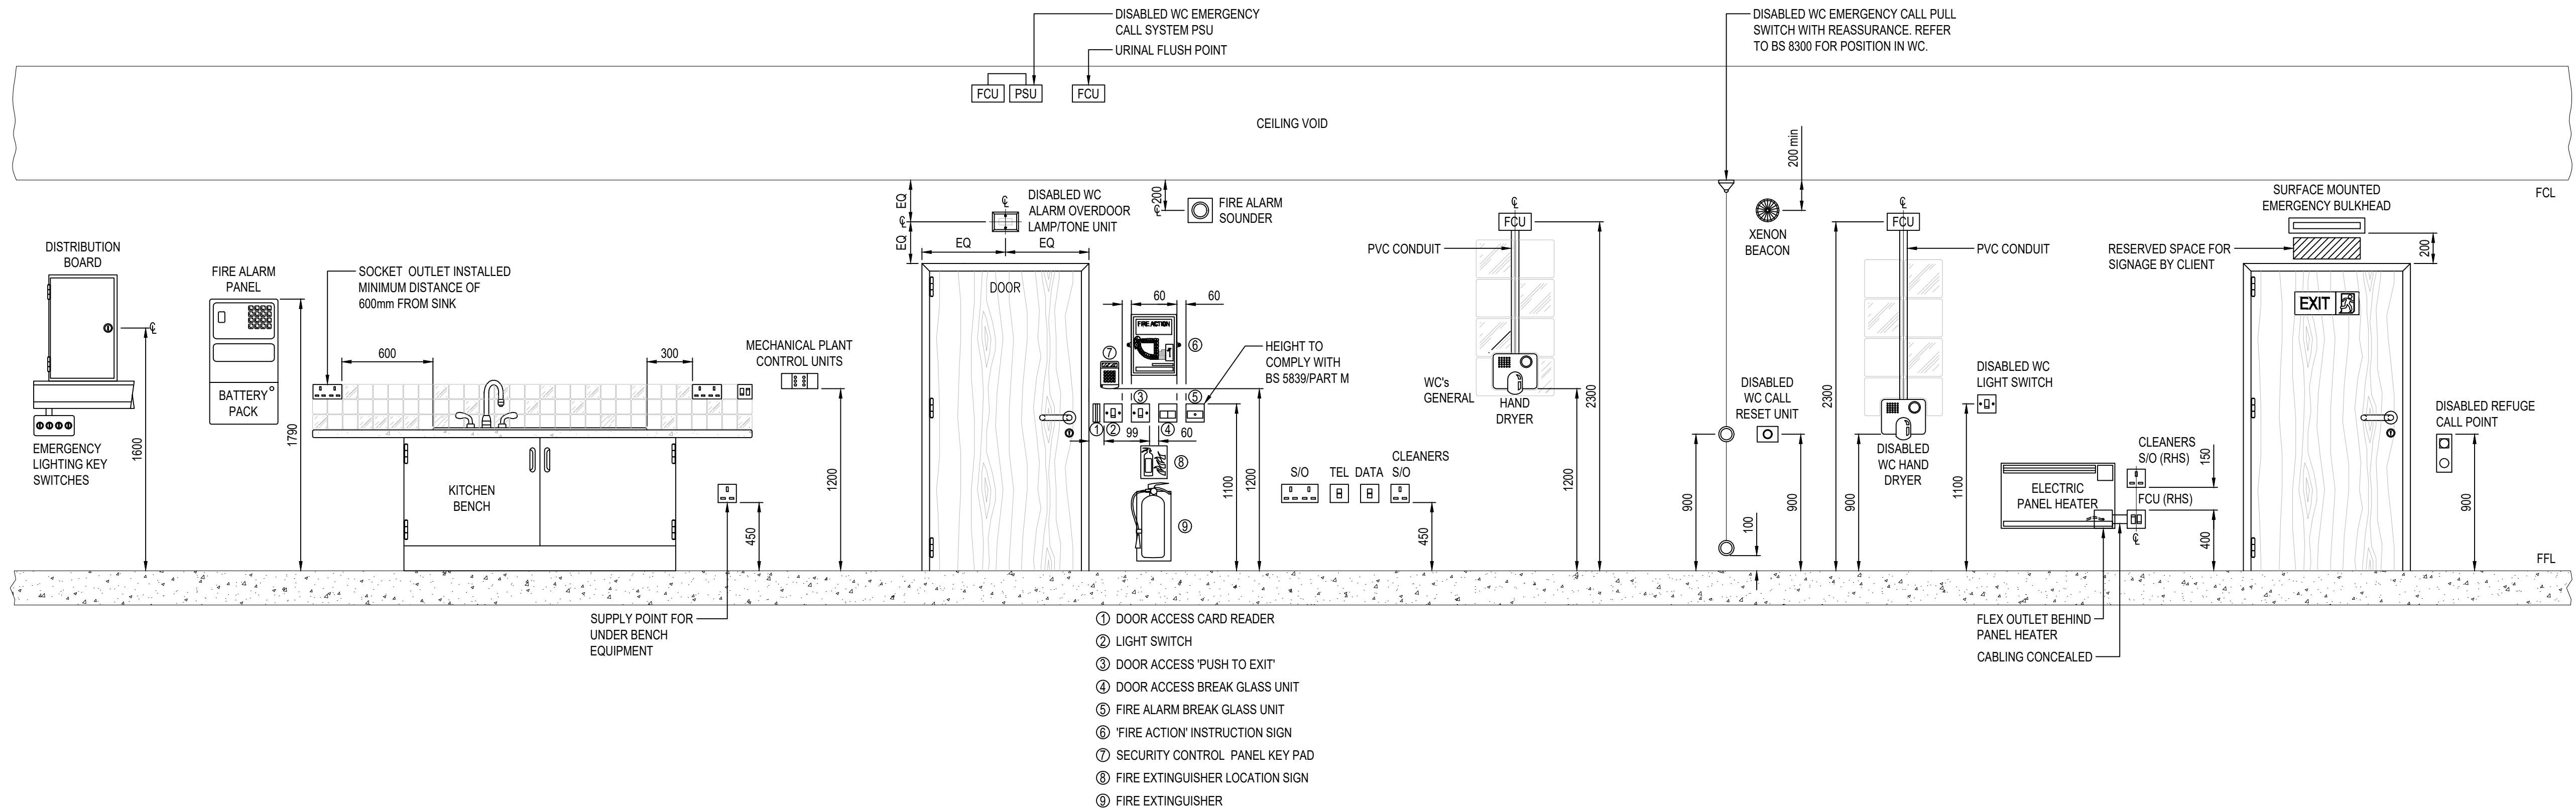

|     |          |                        |     |     |
|-----|----------|------------------------|-----|-----|
| P1  | 31.05.17 | ISSUED FOR INFORMATION | CA  | CH  |
| Rev | Date     | Description            | Eng | CHK |

crookes walker consulting

Alberton House, 30 St Mary's Parsonage  
Manchester M3 2WJ  
Tel: 0161 834 9999  
The Plaza, Old Hall Street,  
Liverpool L3 5QJ  
Tel: 0151 600 5409  
E-mail: admin@cwcon.co.uk  
Website: www.cwcon.co.uk

Client

Project

Drawing Title  
**STANDARD MOUNTING  
HEIGHT DETAIL**

Status  
**INFORMATON**

|             |              |                                |
|-------------|--------------|--------------------------------|
| Project No. | Drawn<br>SJW | Scale / Paper Size<br>NTS @ A1 |
|-------------|--------------|--------------------------------|

|                          |           |
|--------------------------|-----------|
| Drawing No.<br>0000-6000 | Rev<br>P1 |
|--------------------------|-----------|