


Composting Toilet Elevations


NATSOL MK 3 FULL ACCESS TOILET
WITH STAINLESS STEEL PEDESTAL

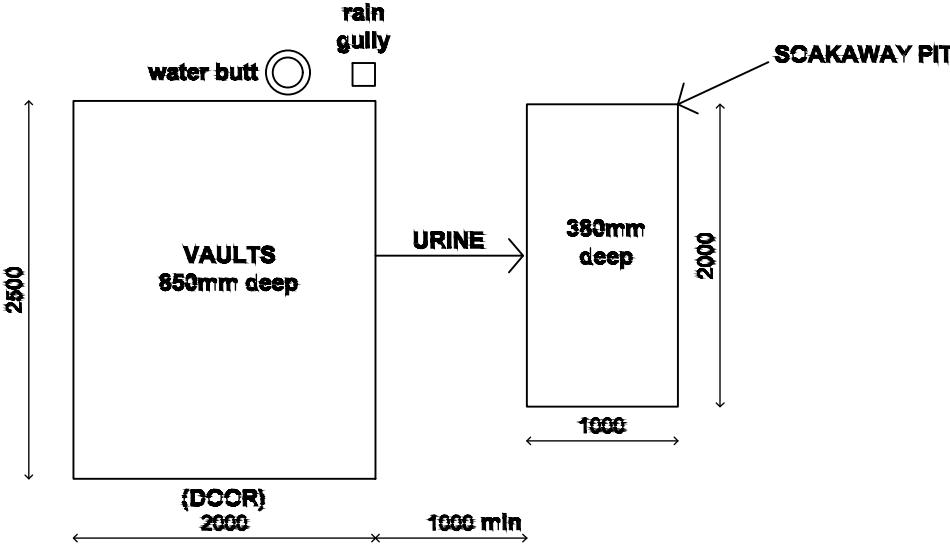

Composting Toilet Detail

Perimeter Fence Elevation.


By Others

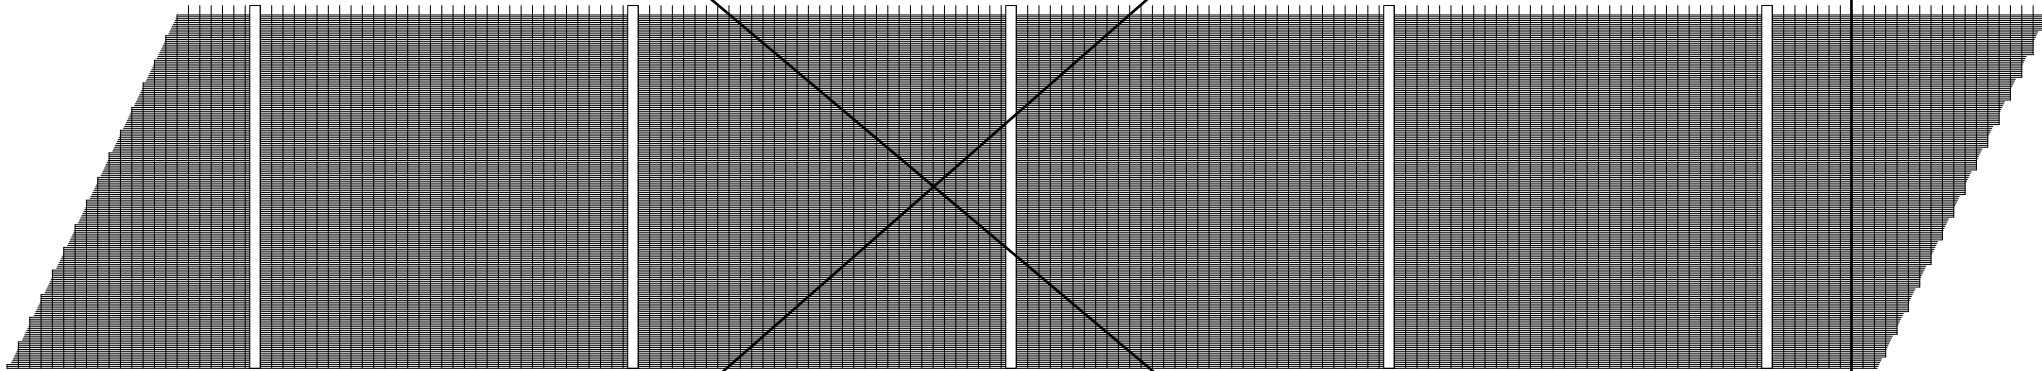

2400mm High
Mesh Aperture: 75mm x 12.5mm
Horizontal Wires: 4mm @ 12.5mm centres
Vertical Wires: 4mm @ 75mm centres
Post Centres: 2.5mm
All RAL 9011
Gates to Match with Floor Bolts, Sockets Set into Floor and Padlock Latch

water Trough Section

By Others

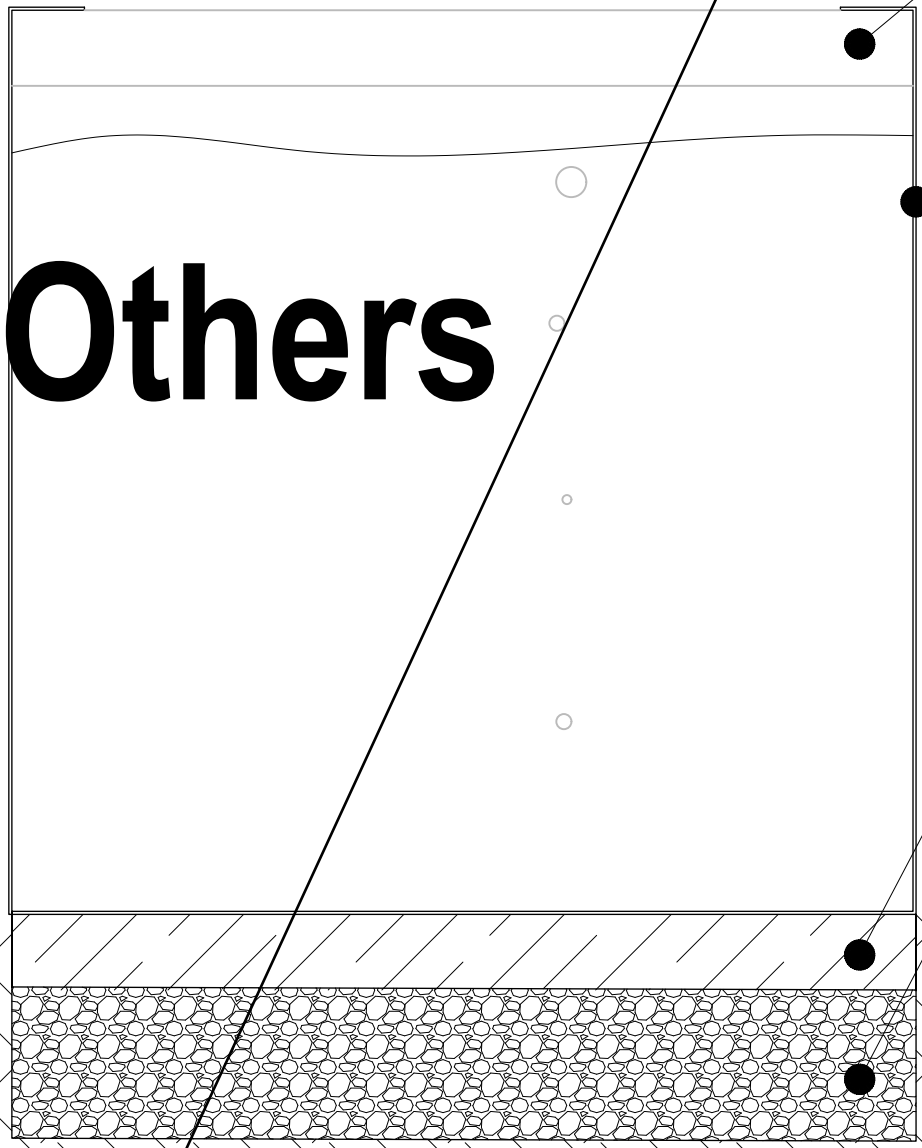


50mm x 50 mm RSA Brace @ 1100 C/S

2mm Hot Dipped Galvanised steel sheet

Row of 600 mm x 600mm x 50 mm Paving slabs

100mm MOT Type 1

Water Trough 3D

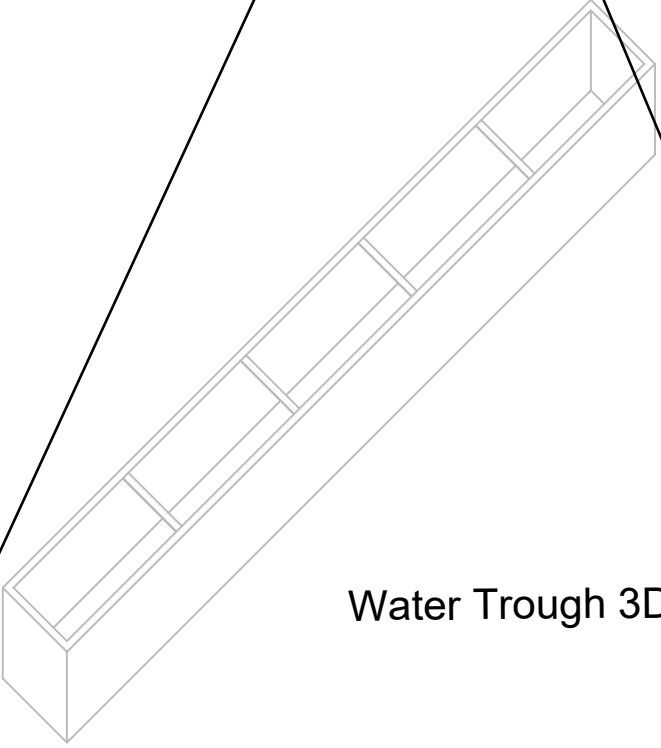

Rev.		Date		Description				Drawn	Status
								LE	B of O
								JT	Tender
									Construction
									As Built