



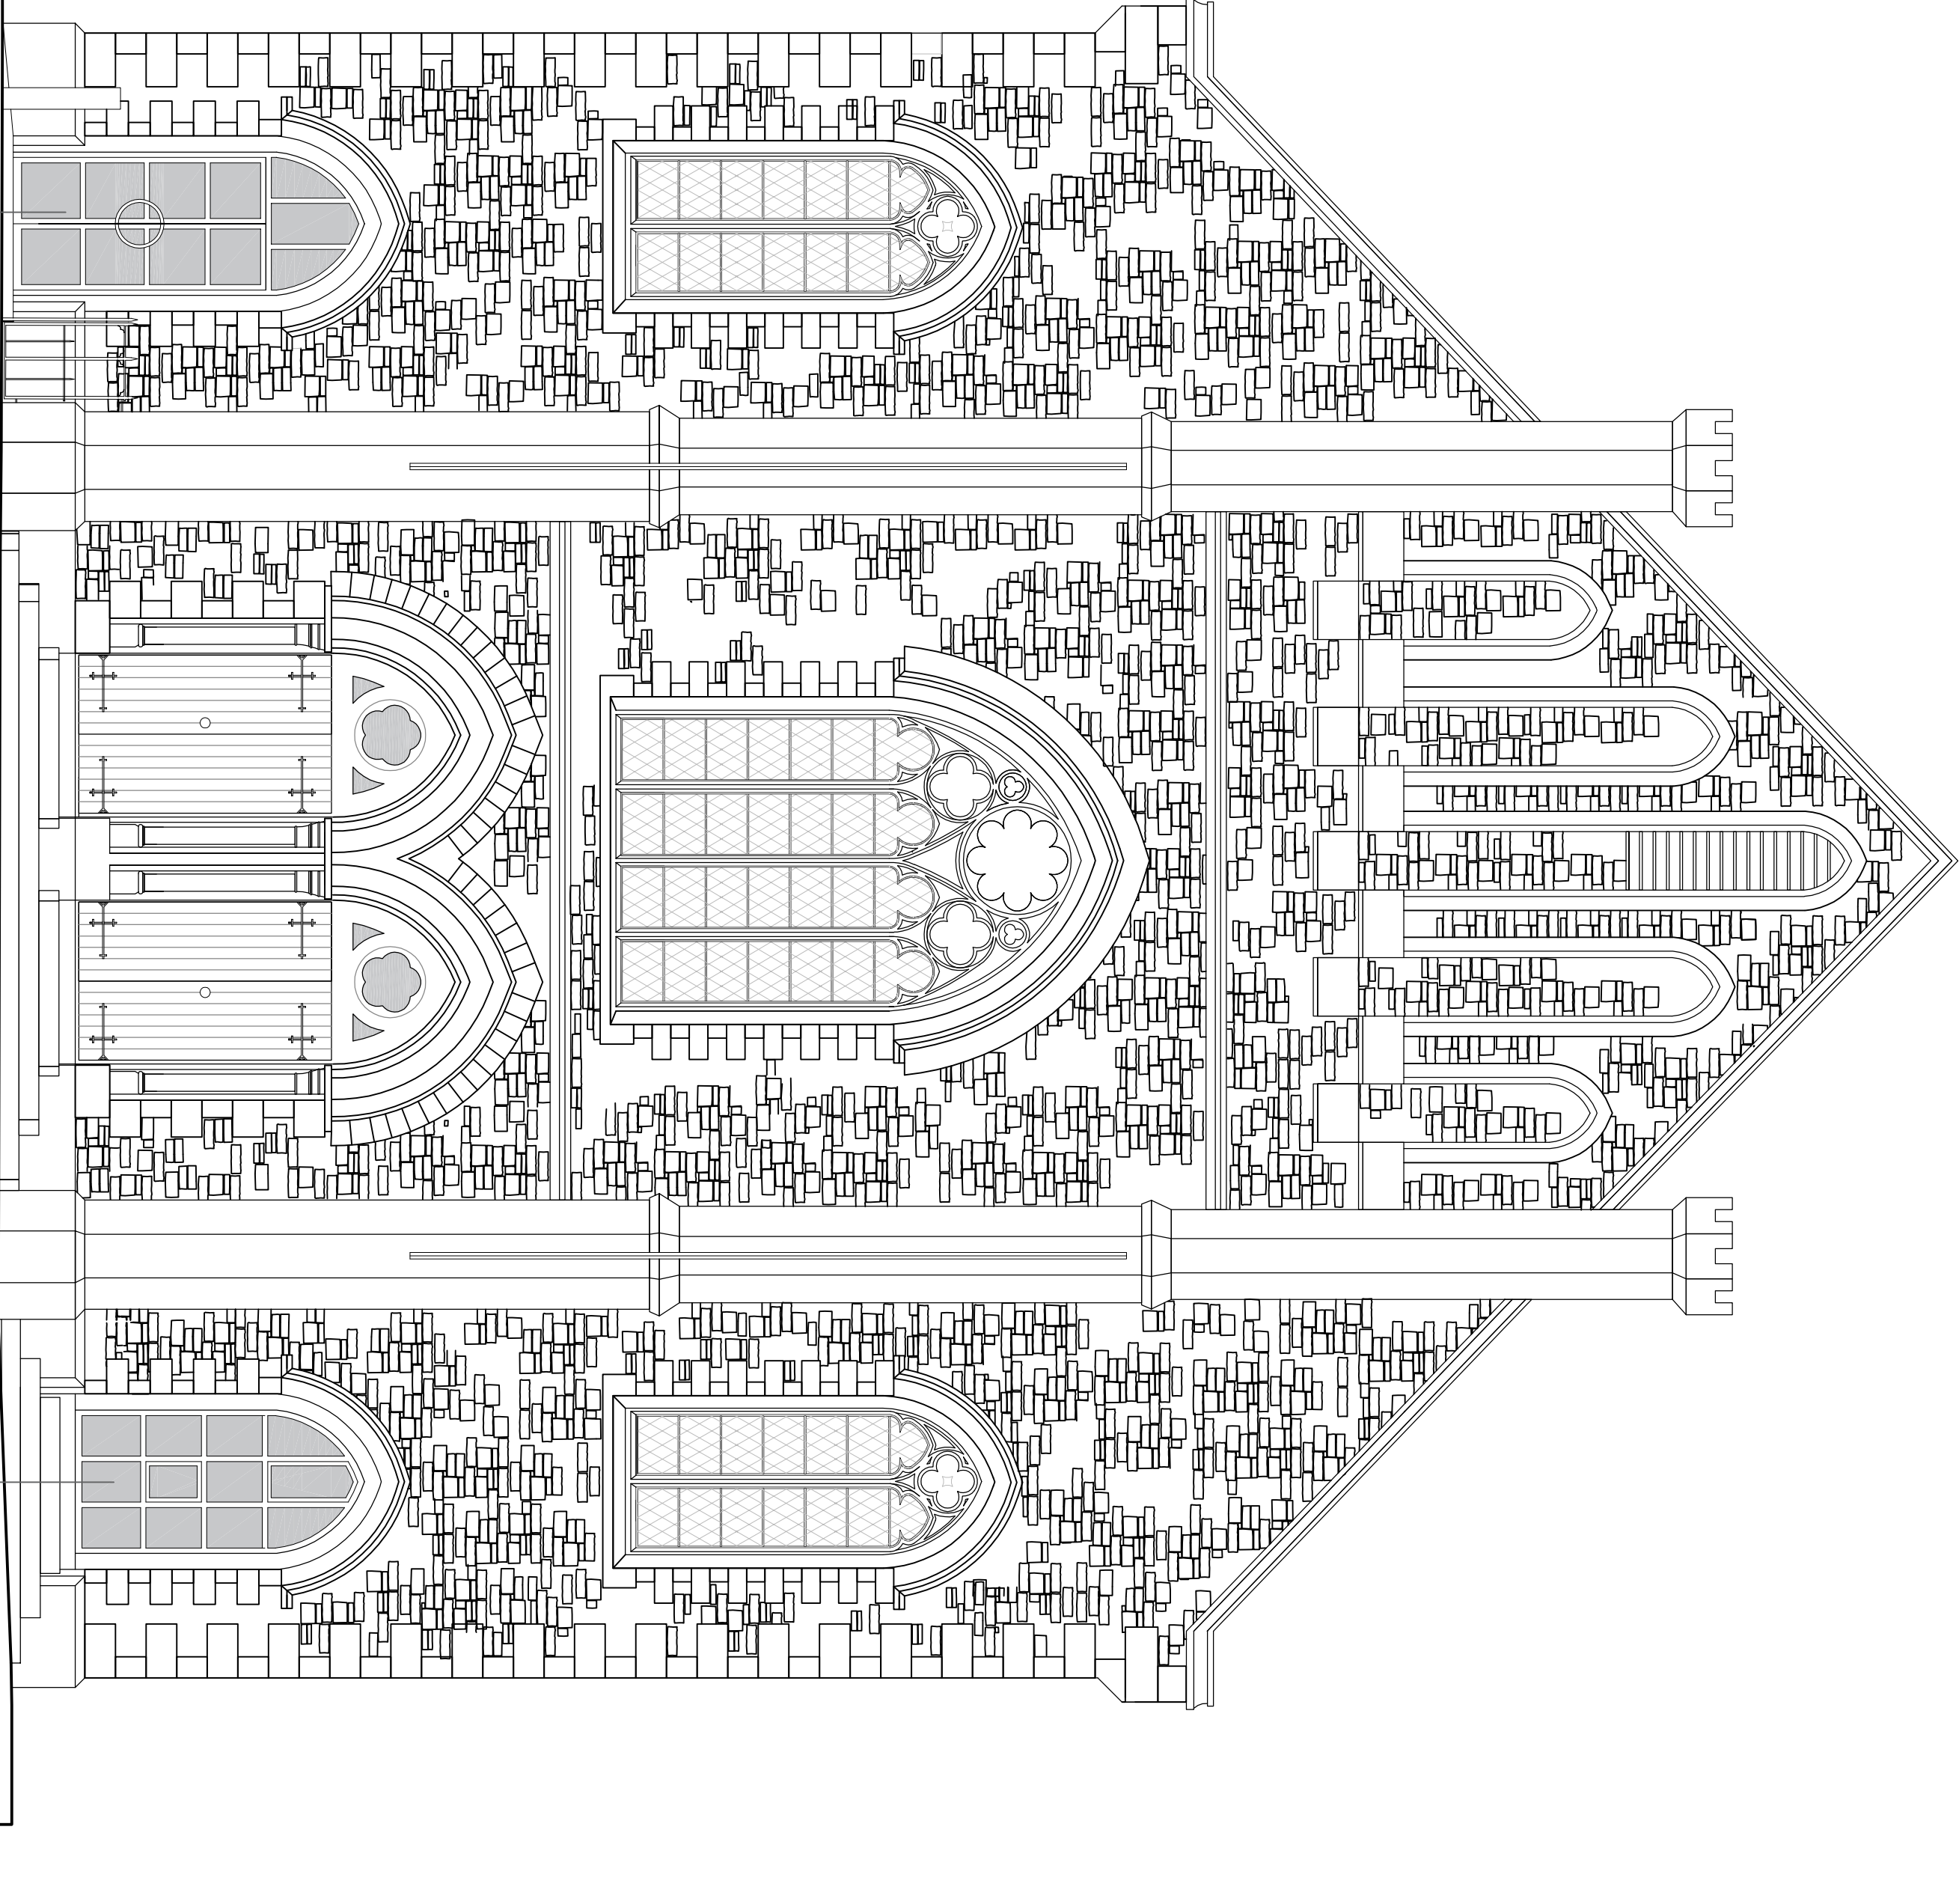

Proposed North Elevation

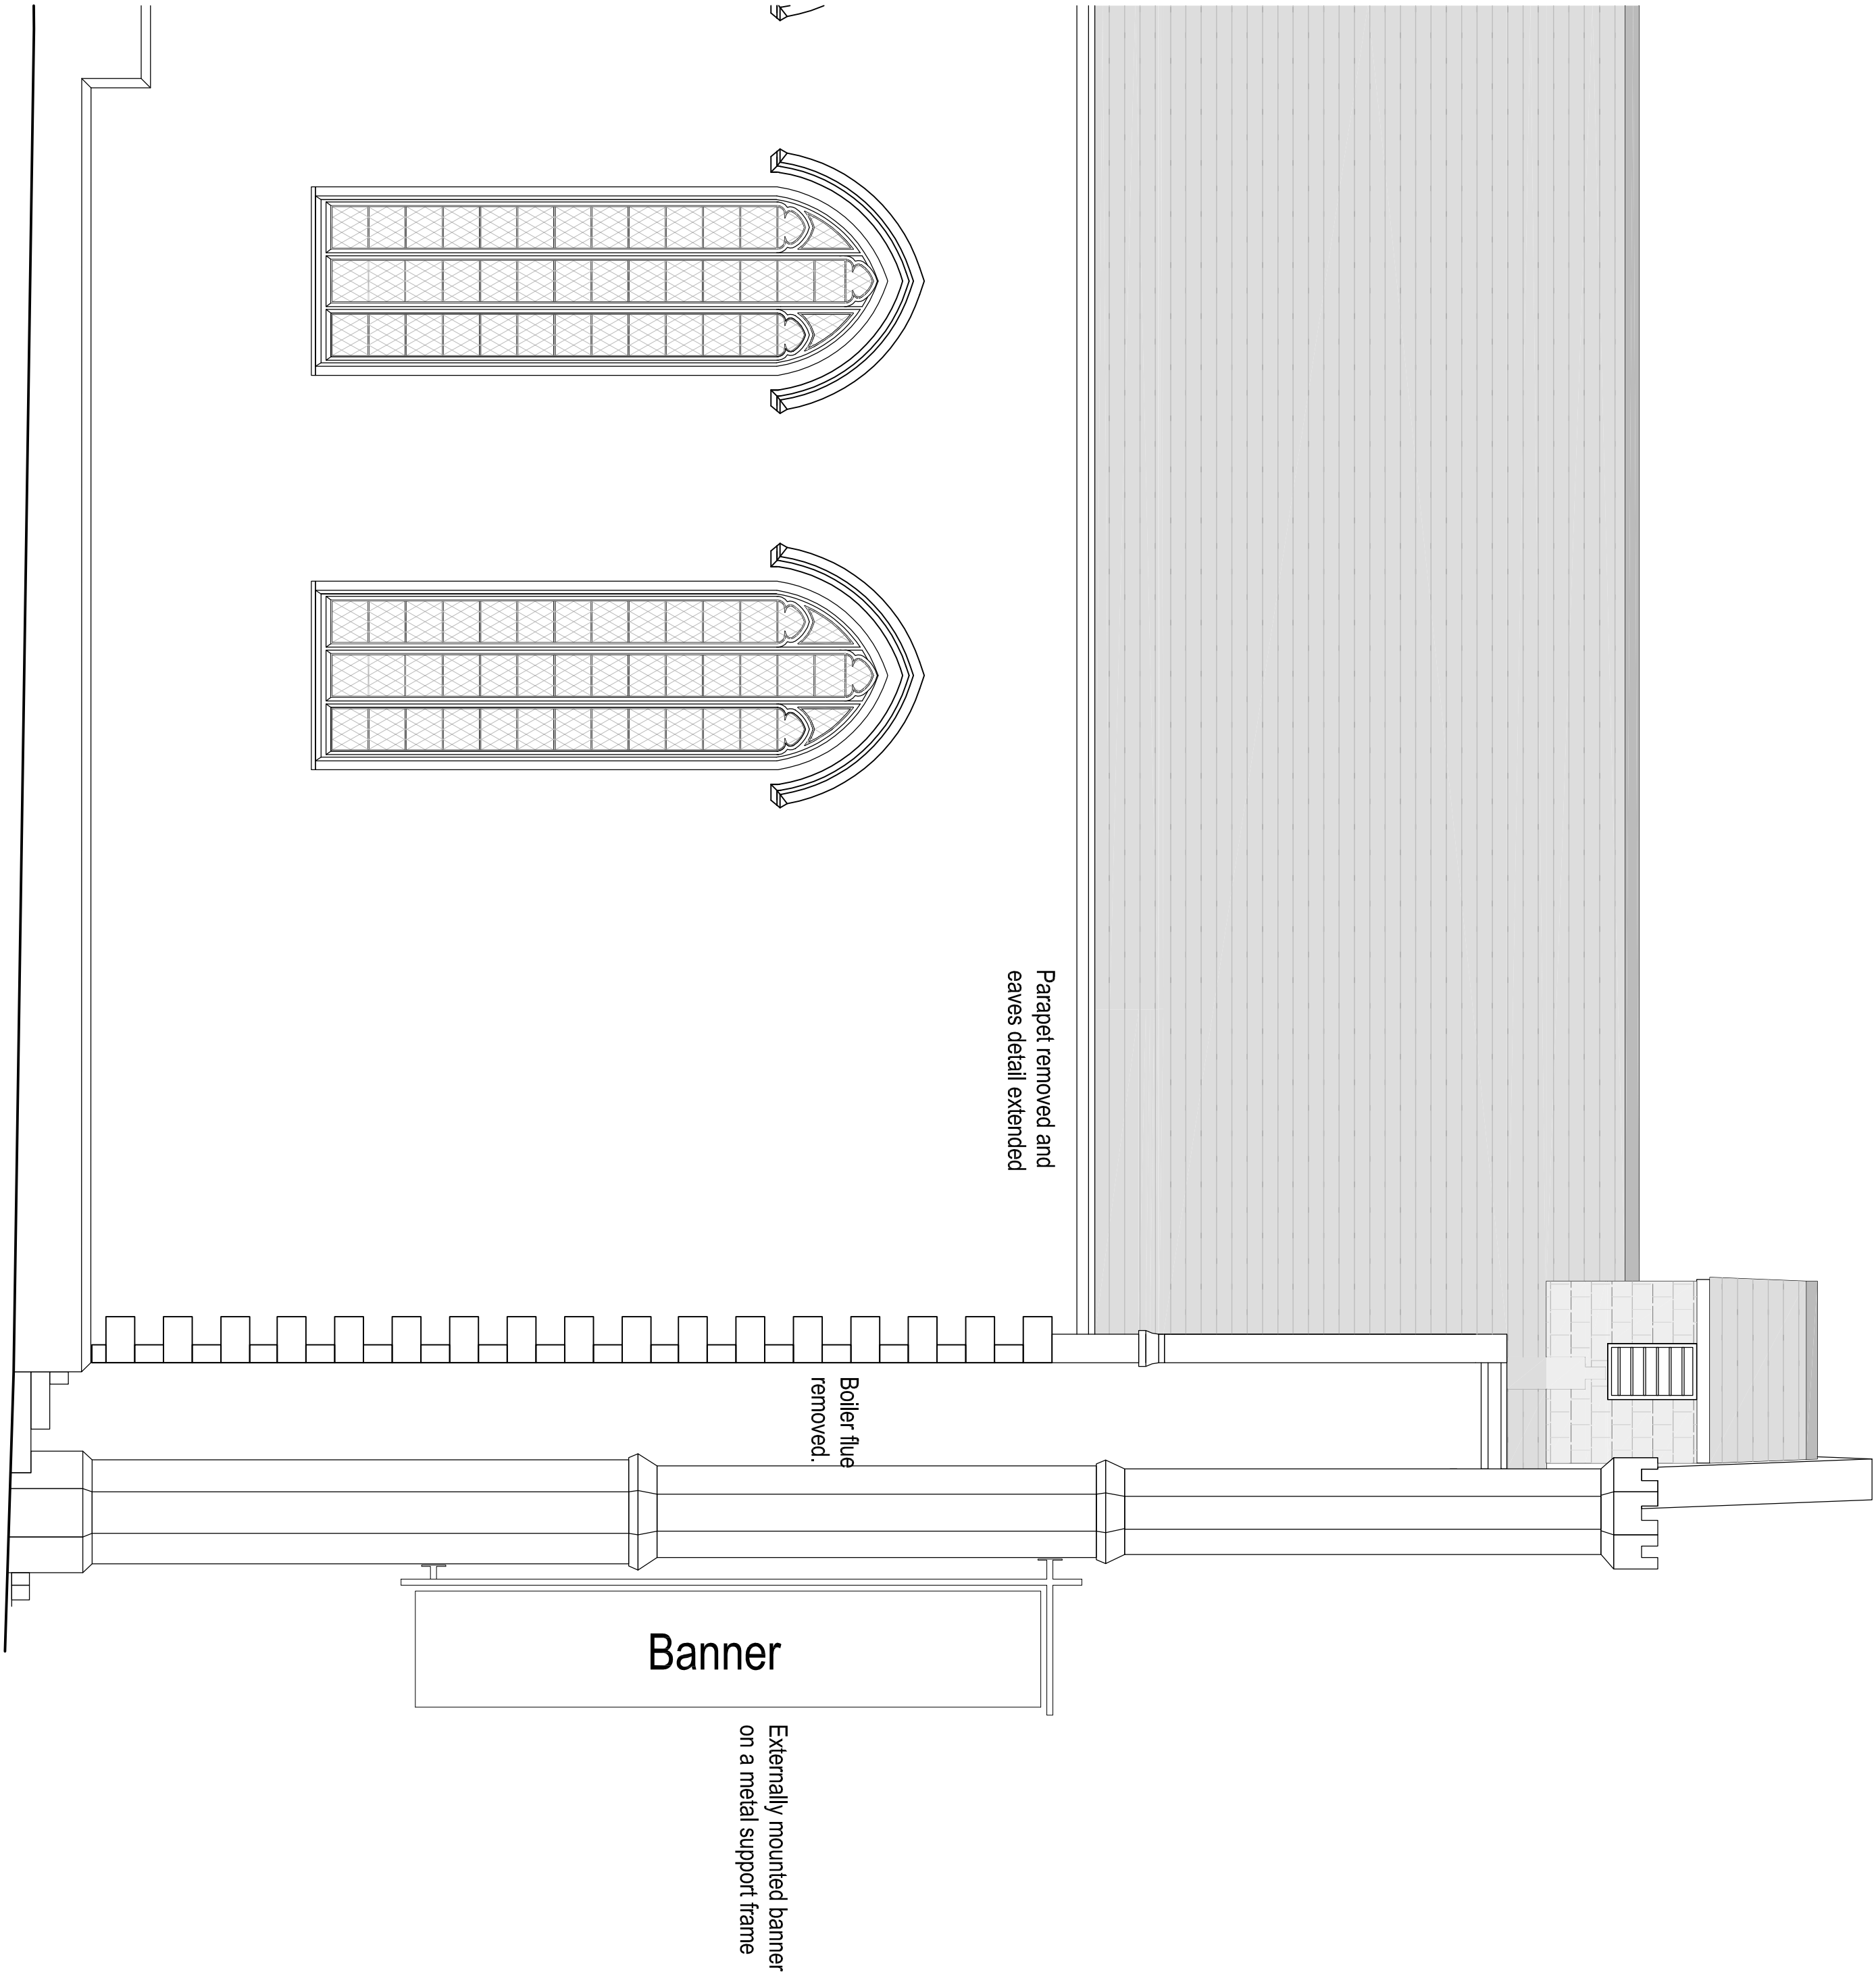

Proposed part East Elevation

