
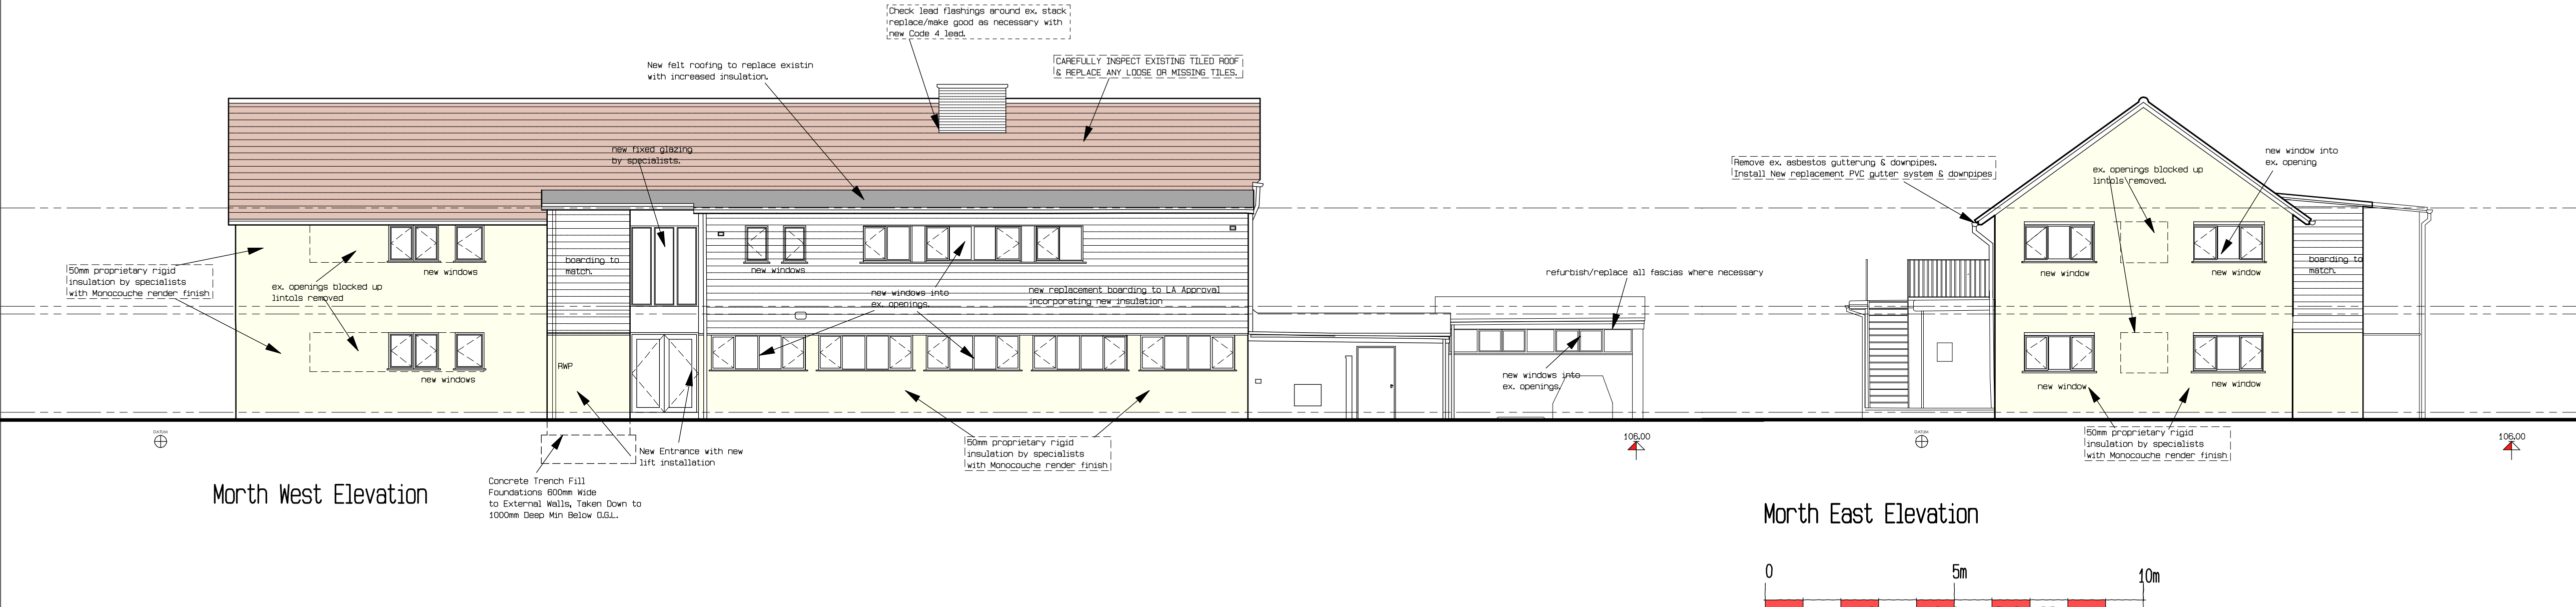


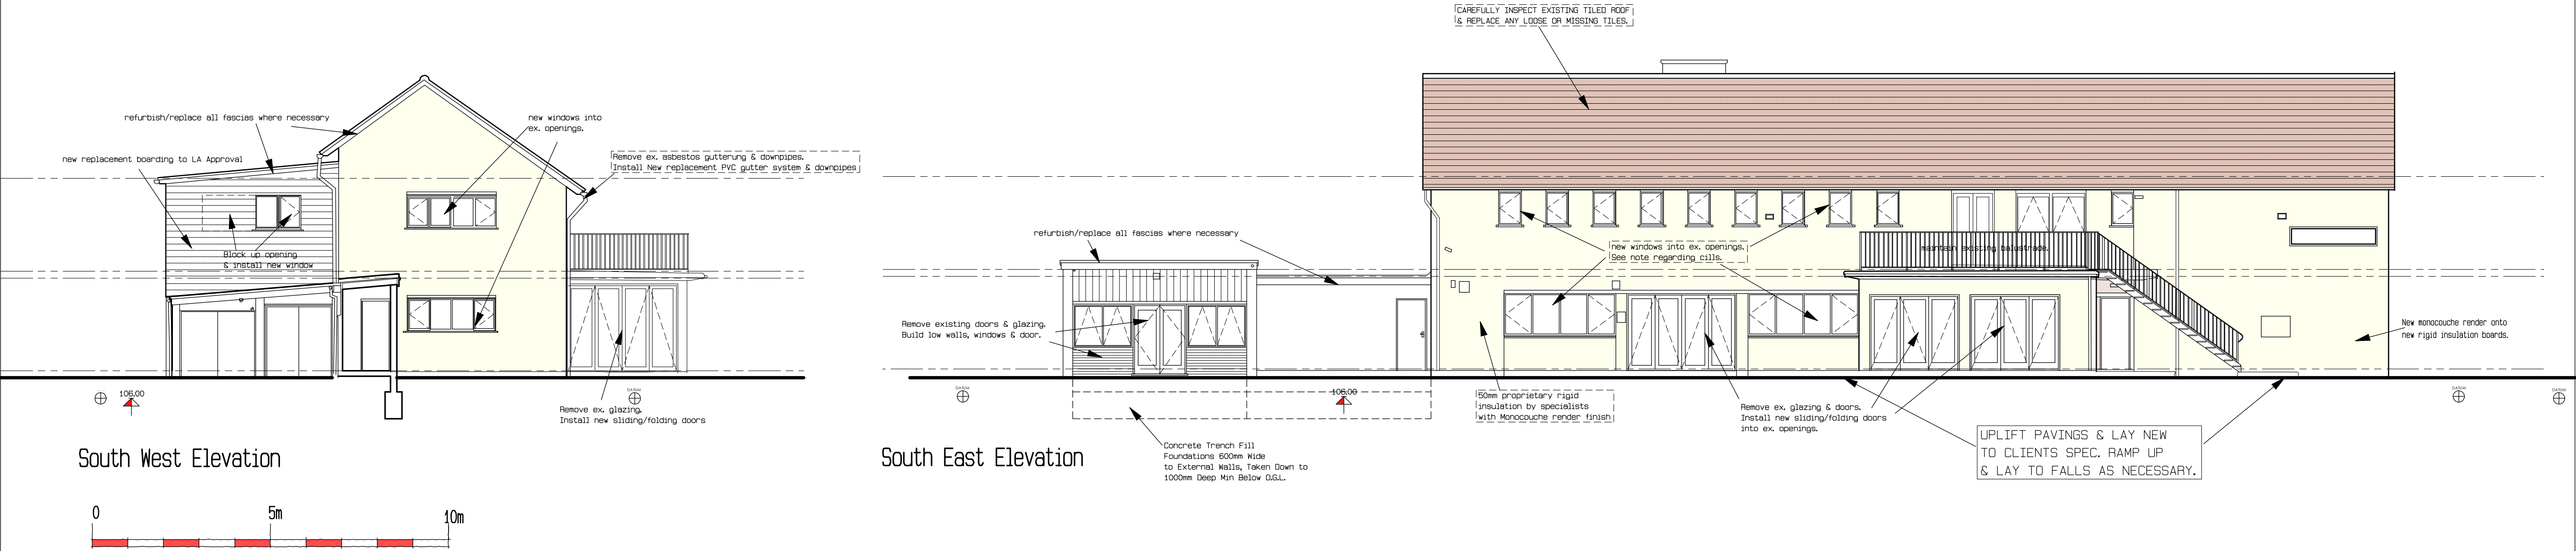

Important Note for all New Windows:
Cills to be extra projection so as to 'cloak' over
EWI System

A	XX.XX.XX	1. XXXX
Rev.	Date.	Description.

I.C.A
I C ARCHITECTS


CHARTERED

Coleman Architecture Limited
www.coleman-architecture.co.uk

Swayne Place 23 Witney Road
Long Hanborough Oxon OX29 8BH
01993 882665
ian.coleman@email.com

PROJECT PROPOSED ALTERATIONS at West Witney Sports Club, Witney, Oxon.												
DRAWING TITLE PROPOSED WD ELEVATIONS												
Scale 1:100			Date MARCH 2024					Drawn IJC				
Job No. 2303						Drawing No. 102						
DO NOT SCALE						COPYRIGHT RESERVED						