



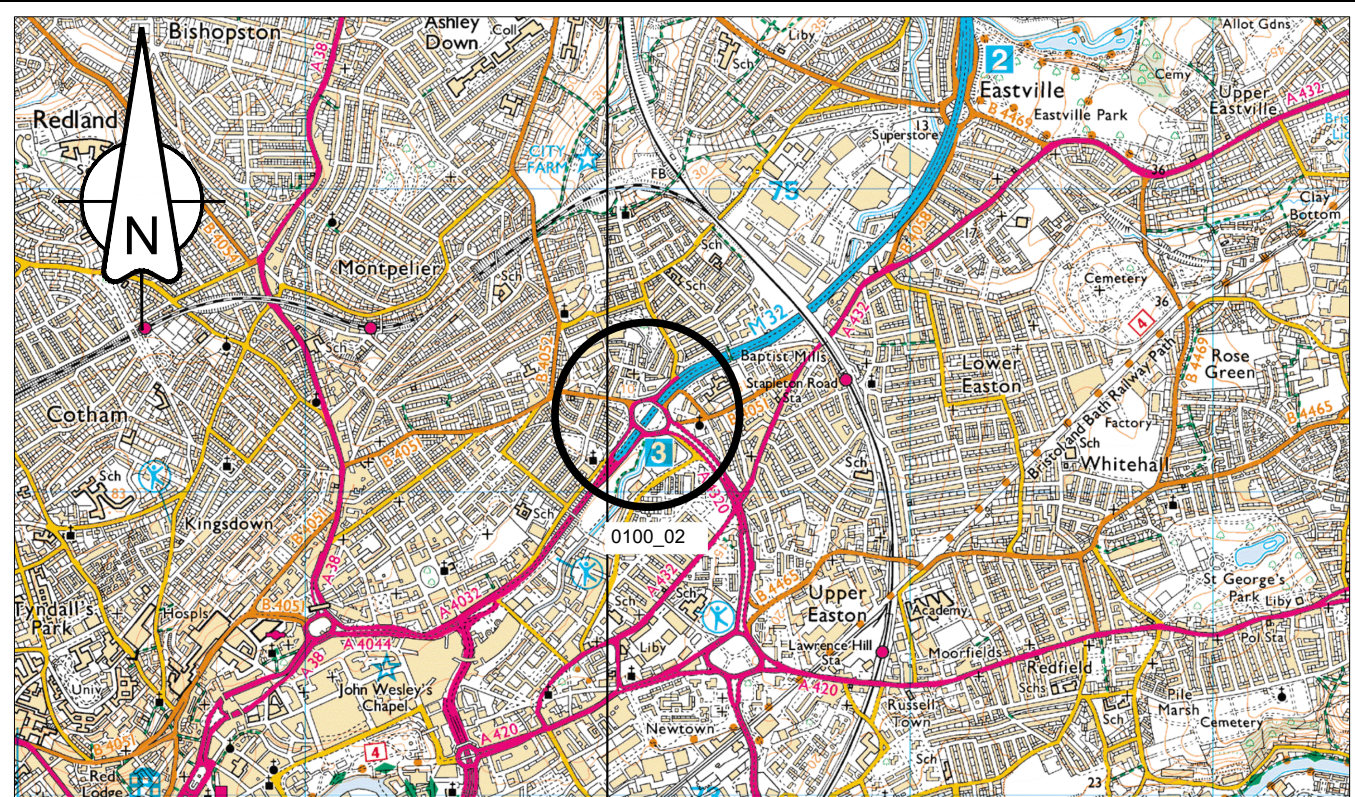

LOCATION PLAN
Scale 1:50,000

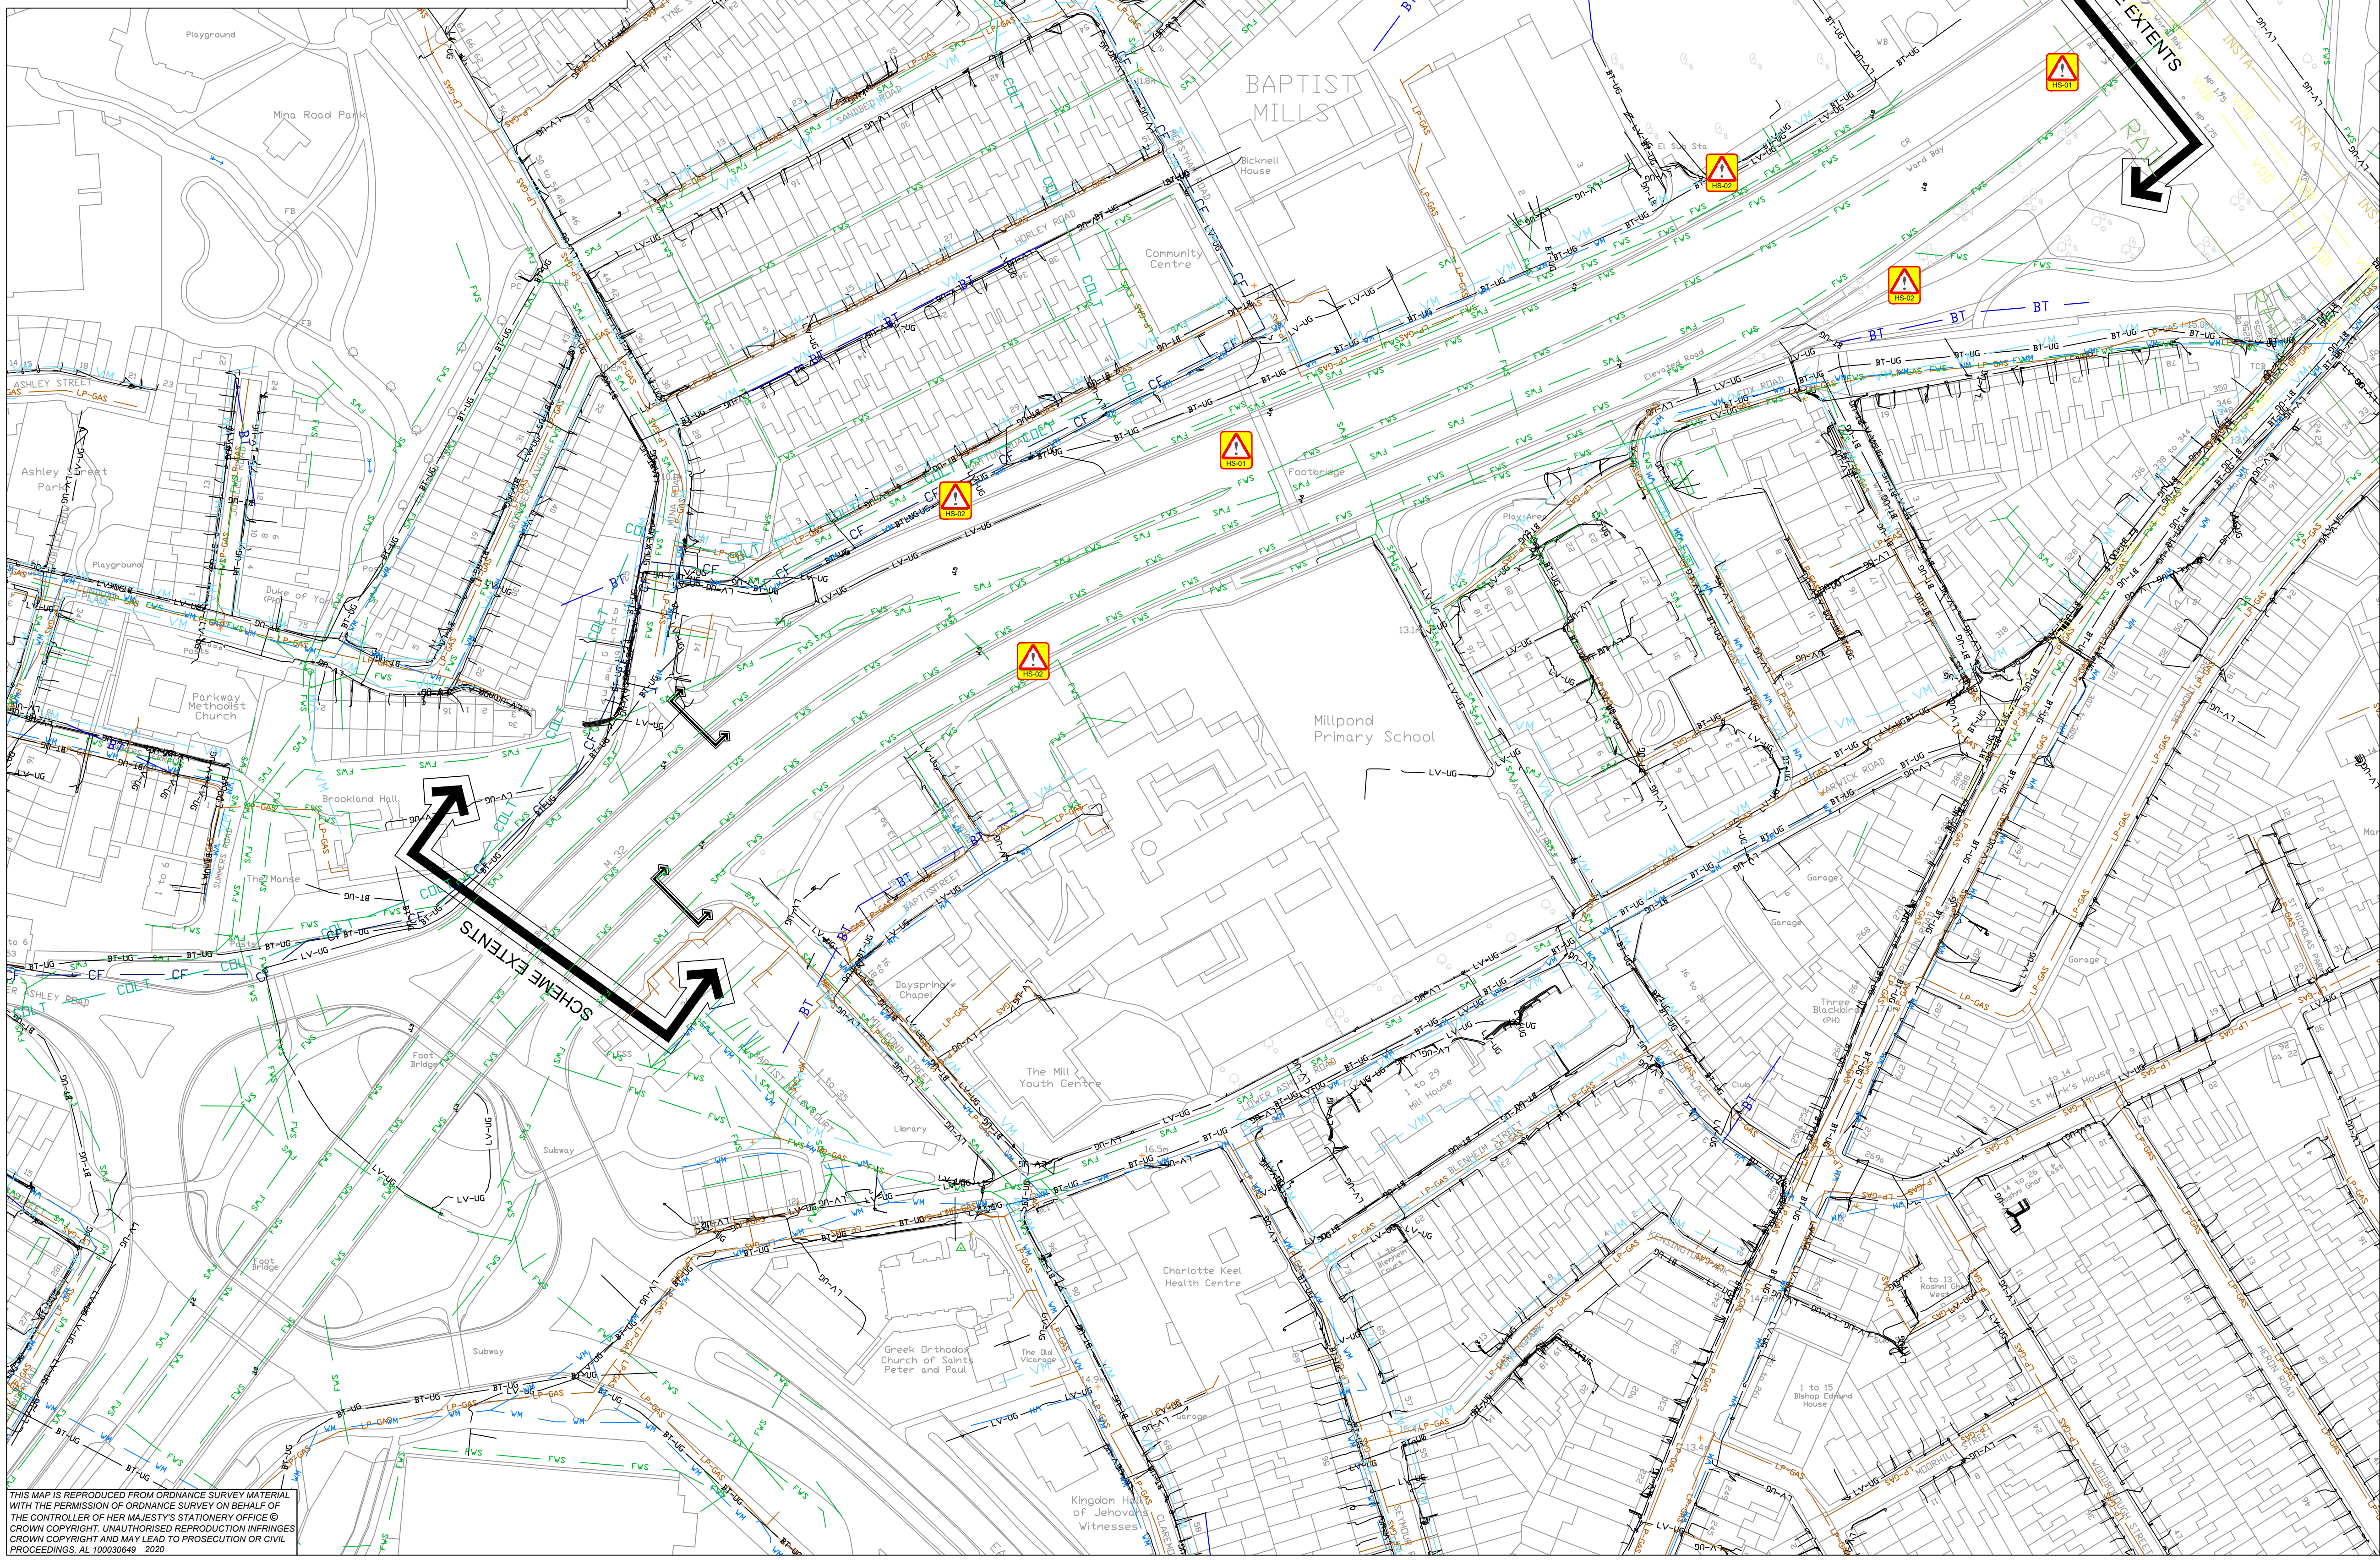

THIS MAP IS REPRODUCED FROM ORDNANCE SURVEY MATERIAL
WITH THE PERMISSION OF ORDNANCE SURVEY ON BEHALF OF
THE CONTROLLER OF HER MAJESTY'S STATIONERY OFFICE ©
CROWN COPYRIGHT. UNAUTHORISED REPRODUCTION INFRINGES
CROWN COPYRIGHT AND MAY LEAD TO PROSECUTION OR CIVIL
PROCEEDINGS AL 10003949, 2020

NOTES

THIS DRAWING HAS BEEN PREPARED FOR INFORMATION ONLY
AND IS NOT TO BE USED FOR CONSTRUCTION/SITE INVESTIGATION
OR LOCATING SERVICES. KIER TAKES NO RESPONSIBILITY FOR
THE ACCURACY OR COMPLETENESS OF THE INFORMATION
SHOWN ON THIS DRAWING, WHICH HAS BEEN COMPILED FROM
PLANS PROVIDED BY THE UTILITY COMPANIES. THE LOCATION OF
ALL SERVICES MUST BE CONFIRMED WITH THE RELEVANT
SERVICE PROVIDER PRIOR TO UNDERTAKING ANY WORKS.

KEY

LP-GAS	GAS - LOW PRESSURE
MP-GAS	GAS - MEDIUM PRESSURE
BT-UG	TELEPHONE UNDERGROUND
BT-DH	TELEPHONE OVERHEAD
LV-UG	ELECTRIC UNDERGROUND - LV
LV-DH	ELECTRIC OVERHEAD - LV
WM	WATER MAIN
FWS	FOUL SEWER
VDD	VODAFONE UNDERGROUND
VM	VIRGIN MEDIA UNDERGROUND
INSTA	INSTALCOM UNDERGROUND
COLT	COLT UNDERGROUND
HE DRAINAGE	HE DRAINAGE
HE LIGHTING AND COLUMNS	HE LIGHTING AND COLUMNS

RESIDUAL DESIGN HAZARDS

THE FOLLOWING HAS BEEN COLLECTED FROM THE PRE-CONSTRUCTION
INFORMATION AND HIGHLIGHTS KNOWN RESIDUAL HAZARDS.

KEY		HS-#	= HEALTH AND SAFETY RISK REFERENCE NUMBER
		E-#	= ENVIRONMENT RISK REFERENCE NUMBER

HS-01 - OVERBRIDGE - LIMITED HEADROOM
HS-02 - RETAINING WALL - WORKING AT HEIGHTS

C1	FOR INFORMATION	JH	DRS	15-05-20
REV	DETAILS	CHKD	APPD	DATE

DRAWN : MT	DRAWING STATUS
DESIGN : MT	WORK IN PROGRESS
CHKD : JH	PRELIMINARY DRAWING
APPD : DRS	EXTERNAL ISSUE
DATE : 14/05/20	AS-BUILT
SUITABILITY : S2	FOR INFORMATION

CLIENT



AGENT



SCHEME NAME

M4 J19 & M32 J1 & J3
LIGHTING REPLACEMENT

DRAWING TITLE

M32 J3
STATUTORY UNDERTAKERS
APPARATUS

ORIG DRAWING SIZE :	A1	DIMENSIONS :	m
COPYRIGHT © KIER		SCALE :	1:1000
DRAWING NUMBER	PROJECT	ORIGINATOR	VOLUME
HE570129A -	KIER	-	VGN
M32 J3_SR	-	DE	-
LOCATION	TYPE	ROLE	NUMBER
0100_02			
REVISION	C 1		