


File name \\UK.WSPGROUP.COM\CENTRAL DATA\PROJECTS\70108XX\70108764 - BBLP2324 - RIVER TEME LEINTWARDINE\03 WIP\CIVIL ENGINEERING\04 WIP\01 CAD\70108764-WSP-WRE-00-DR-CW-1003-PC2.DWG, printed on 15 January 2025 12:55:52, by MacTavish, Andrew

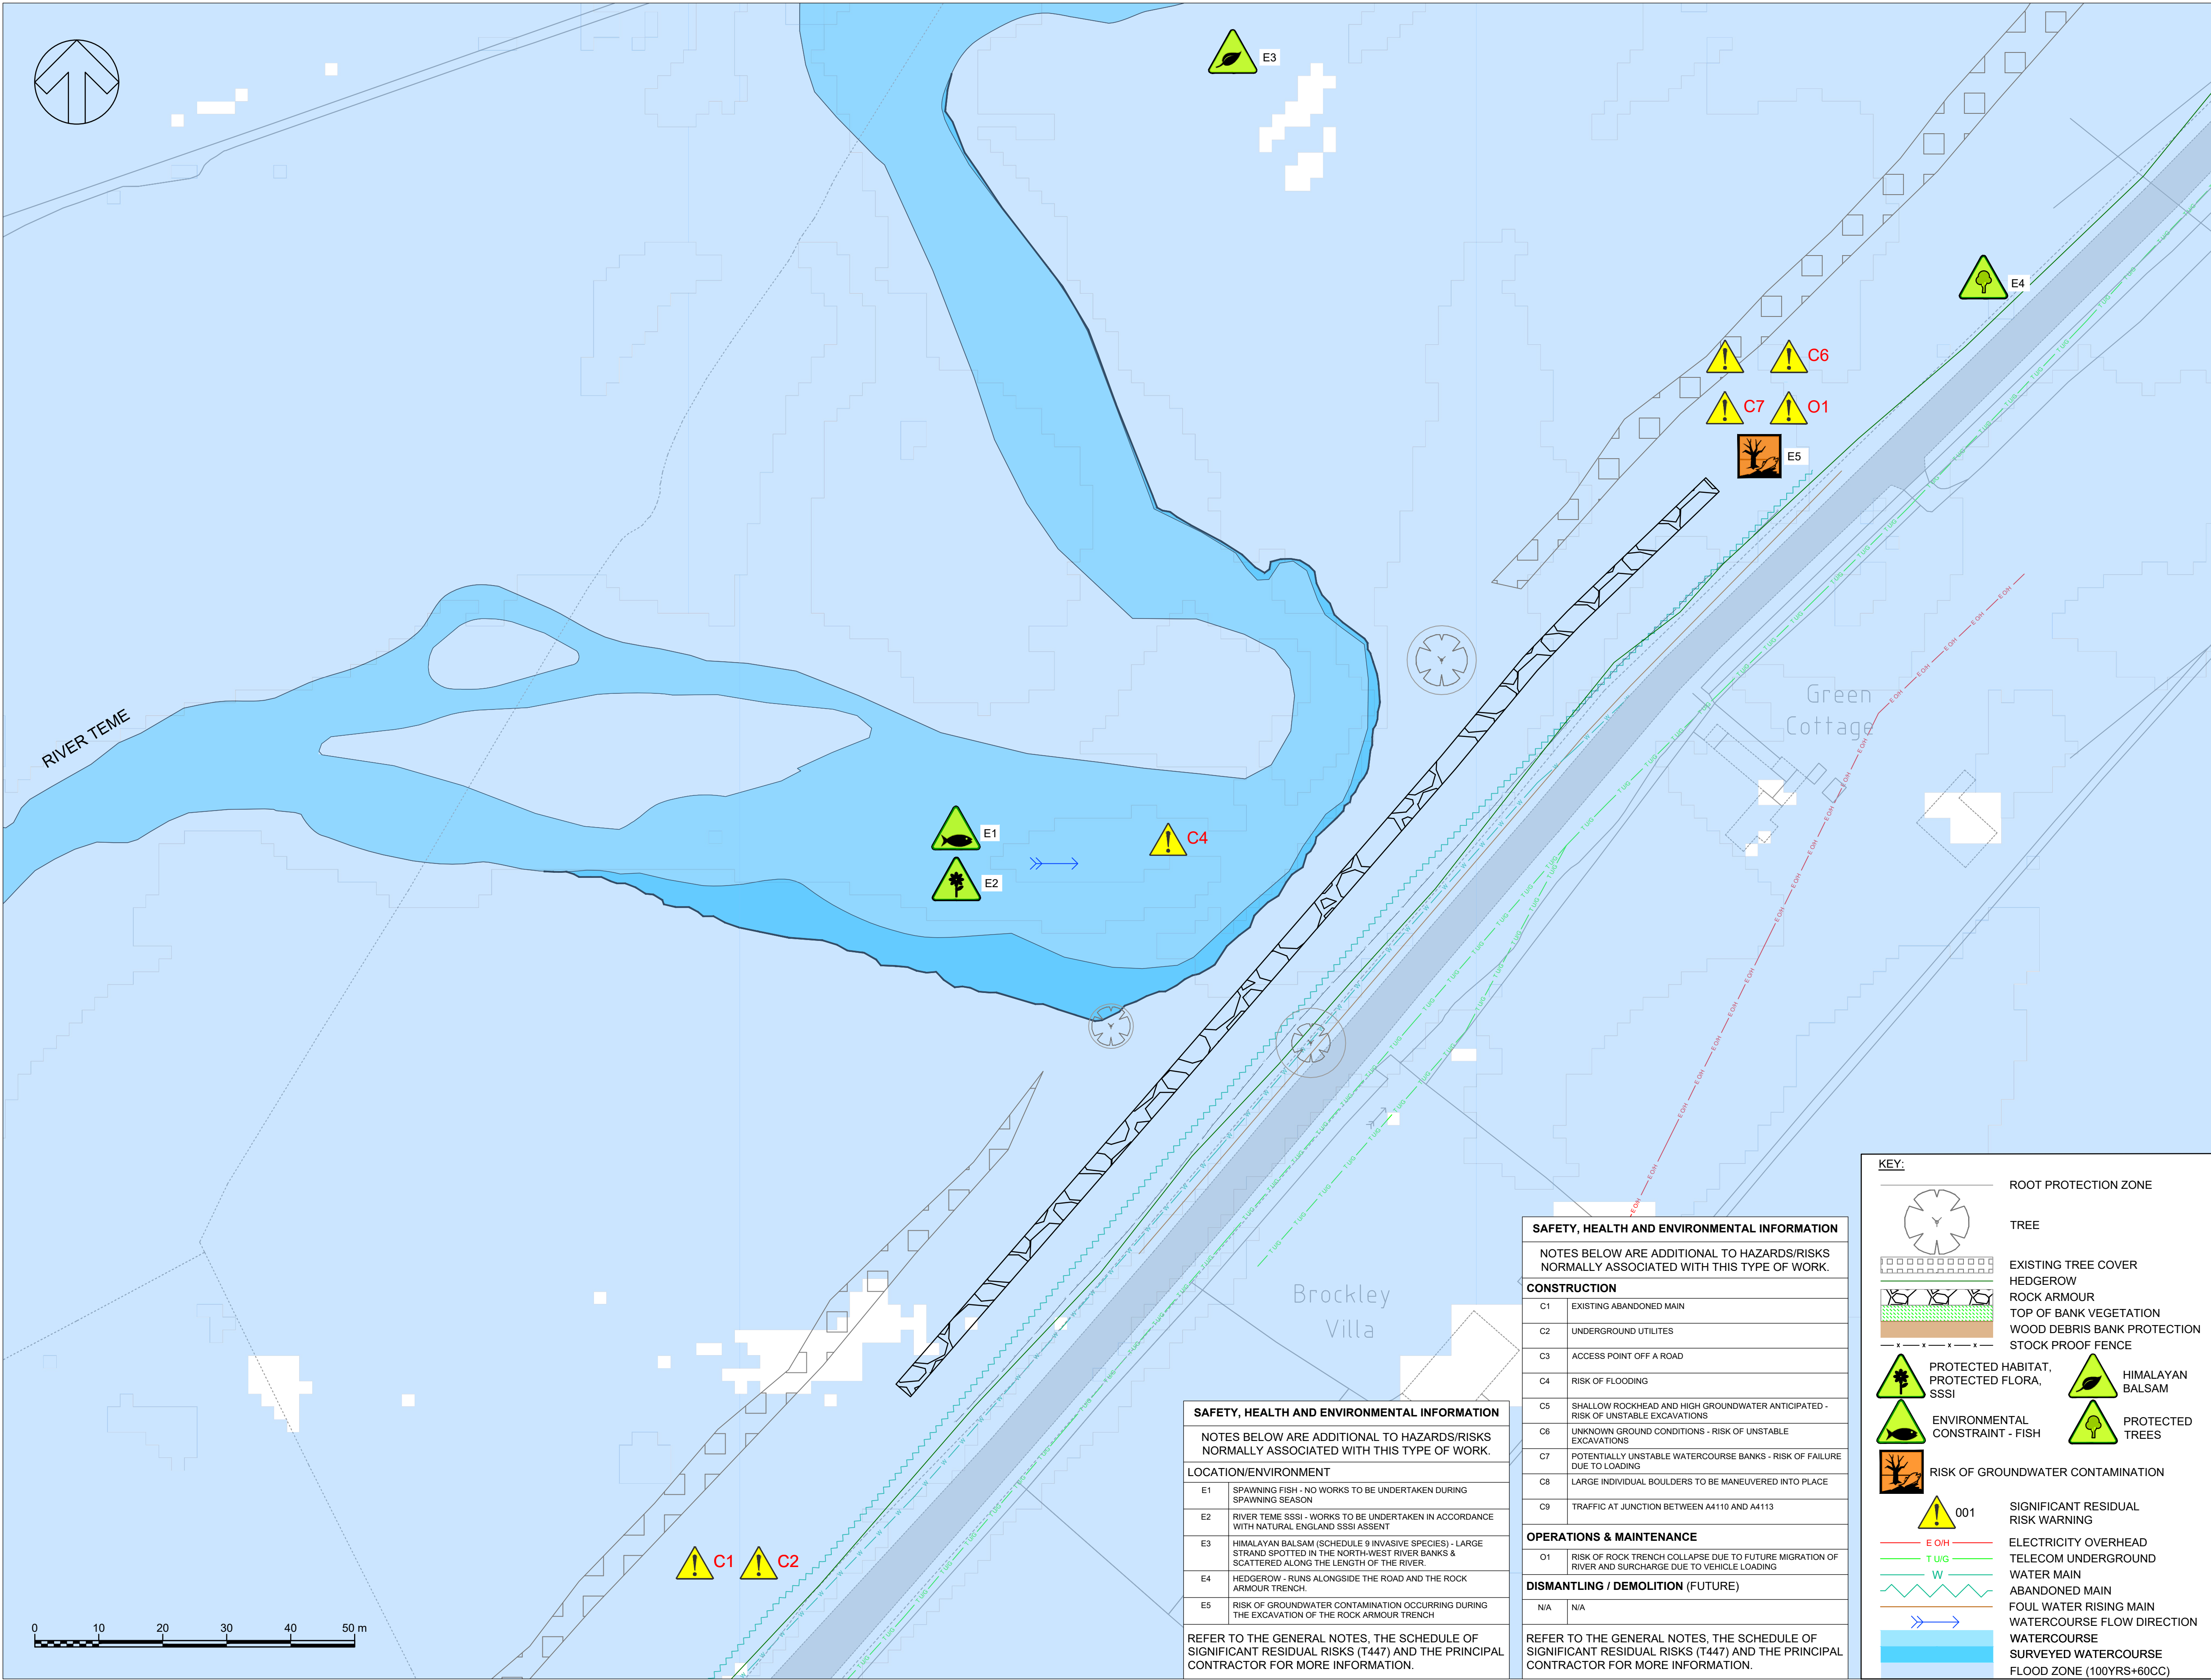

SAFETY, HEALTH AND ENVIRONMENTAL INFORMATION	
NOTES BELOW ARE ADDITIONAL TO HAZARDS/RISKS NORMALLY ASSOCIATED WITH THIS TYPE OF WORK.	
LOCATION/ENVIRONMENT	
E1	SPAWNING FISH - NO WORKS TO BE UNDERTAKEN DURING SPAWNING SEASON
E2	RIVER TEME SSSI - WORKS TO BE UNDERTAKEN IN ACCORDANCE WITH NATURAL ENGLAND SSSI ASSENT
E3	HIMALAYAN BALSAM (SCHEDULE 9 INVASIVE SPECIES) - LARGE STRAND SPOTTED IN THE NORTH-WEST RIVER BANKS & SCATTERED ALONG THE LENGTH OF THE RIVER.
E4	HEDGEROW - RUNS ALONGSIDE THE ROAD AND THE ROCK ARMOUR TRENCH.
E5	RISK OF GROUNDWATER CONTAMINATION OCCURRING DURING THE EXCAVATION OF THE ROCK ARMOUR TRENCH
REFER TO THE GENERAL NOTES, THE SCHEDULE OF SIGNIFICANT RESIDUAL RISKS (T447) AND THE PRINCIPAL CONTRACTOR FOR MORE INFORMATION.	

SAFETY, HEALTH AND ENVIRONMENTAL INFORMATION	
NOTES BELOW ARE ADDITIONAL TO HAZARDS/RISKS NORMALLY ASSOCIATED WITH THIS TYPE OF WORK.	
CONSTRUCTION	
C1	EXISTING ABANDONED MAIN
C2	UNDERGROUND UTILITIES
C3	ACCESS POINT OFF A ROAD
C4	RISK OF FLOODING
C5	SHALLOW ROCKHEAD AND HIGH GROUNDWATER ANTICIPATED - RISK OF UNSTABLE EXCAVATIONS
C6	UNKNOWN GROUND CONDITIONS - RISK OF UNSTABLE EXCAVATIONS
C7	POTENTIALLY UNSTABLE WATERCOURSE BANKS - RISK OF FAILURE DUE TO LOADING
C8	LARGE INDIVIDUAL BOULDERS TO BE MANEUVERED INTO PLACE
C9	TRAFFIC AT JUNCTION BETWEEN A4110 AND A4113
OPERATIONS & MAINTENANCE	
O1	RISK OF ROCK TRENCH COLLAPSE DUE TO FUTURE MIGRATION OF RIVER AND SURCHARGE DUE TO VEHICLE LOADING
DISMANTLING / DEMOLITION (FUTURE)	
N/A	N/A
REFER TO THE GENERAL NOTES, THE SCHEDULE OF SIGNIFICANT RESIDUAL RISKS (T447) AND THE PRINCIPAL CONTRACTOR FOR MORE INFORMATION.	

KEY:	
	ROOT PROTECTION ZONE
	TREE
	EXISTING TREE COVER
	HEDGEROW
	ROCK ARMOUR
	TOP OF BANK VEGETATION
	WOOD DEBRIS BANK PROTECTION
	STOCK PROOF FENCE
	PROTECTED HABITAT, PROTECTED FLORA, SSSI
	ENVIRONMENTAL CONSTRAINT - FISH
	RISK OF GROUNDWATER CONTAMINATION
	HIMALAYAN BALSAM
	PROTECTED TREES
	001 SIGNIFICANT RESIDUAL RISK WARNING
	E O/H ELECTRICITY OVERHEAD
	T U/G TELECOM UNDERGROUND
	W WATER MAIN
	W ABANDONED MAIN
	FWM FOUL WATER RISING MAIN
	Watercourse Flow Direction
	Watercourse
	Surveyed Watercourse
	FLOOD ZONE (100YRS+60CC)

- NOTES:
- THIS DRAWING SHOULD BE READ IN CONJUNCTION WITH ALL SITE INFORMATION AND THE FOLLOWING DOCUMENTS:  
T447 - SCHEDULE OF SIGNIFICANT RESIDUAL RISKS  
SITE INFORMATION  
PRE-CONSTRUCTION INFORMATION
  - MINIMUM OF 4m STANDOFF DISTANCE TO BE KEPT BETWEEN EXTENT OF ALL FINISHED BANK PROTECTION WORKS AND DCWW'S LIVE ASSETS
  - CONSTRUCTION TRAFFIC WITHIN THE VICINITY OF LIVE MAINS TO BE DISCUSSED WITH DCWW IN ADVANCE TO ASSESS POTENTIAL IMPACT OF INCURSION
  - WATCHING BRIEF BY BCWW MAY BE REQUIRED DURING CONSTRUCTION
  - FULL UNFETTERED ACCESS TO DCWW ASSETS TO BE MAINTAINED IN PERPETUITY AND ALL H&S ACCESS / EGRESS REQUIREMENTS TO BE AGREED IN ADVANCE OF THE COMMENCEMENT OF THE PROPOSED WORKS

UTILITY CONFIDENCE GAUGE	
SEARCH TYPE	DATE
TYPE D (DESKTOP)	02/05/2023
TYPE C (SITE RECON)	
TYPE B (DETECTION)	
TYPE A (VERIFICATION)	

PO2	07/01/2025	AM	FOR APPROVAL	JM	PW
PO1	15/05/2024	JM	FOR APPROVAL	PW	OS
REV	DATE	BY	DESCRIPTION	CHK	APP

DRAWING STATUS: B - PARTIAL SIGN OFF

7th Floor, 110 Queen St, Glasgow, G1 3BX, UK  
T+ 44 (0) 141 429 3555, F+ 44 (0) 141 429 3666  
wsp.com

CLIENT: HEREFORDSHIRE COUNCIL

STEPROJECT: RIVER TEME PHASE 2B

TITLE: SITE HAZARD PLAN  
SHEET 2 OF 2

SCALE @ A1:	AS SHOWN	CHECKED:	JM	APPROVED:	PW
PROJECT NO:	70108764	DESIGNED:	AM	DRAWN:	AM
				DATE:	January 25
DRAWING No:	70108764-WSP-WRE-00-DR-CW-1003				REV:
					PO2

© WSP UK Ltd