


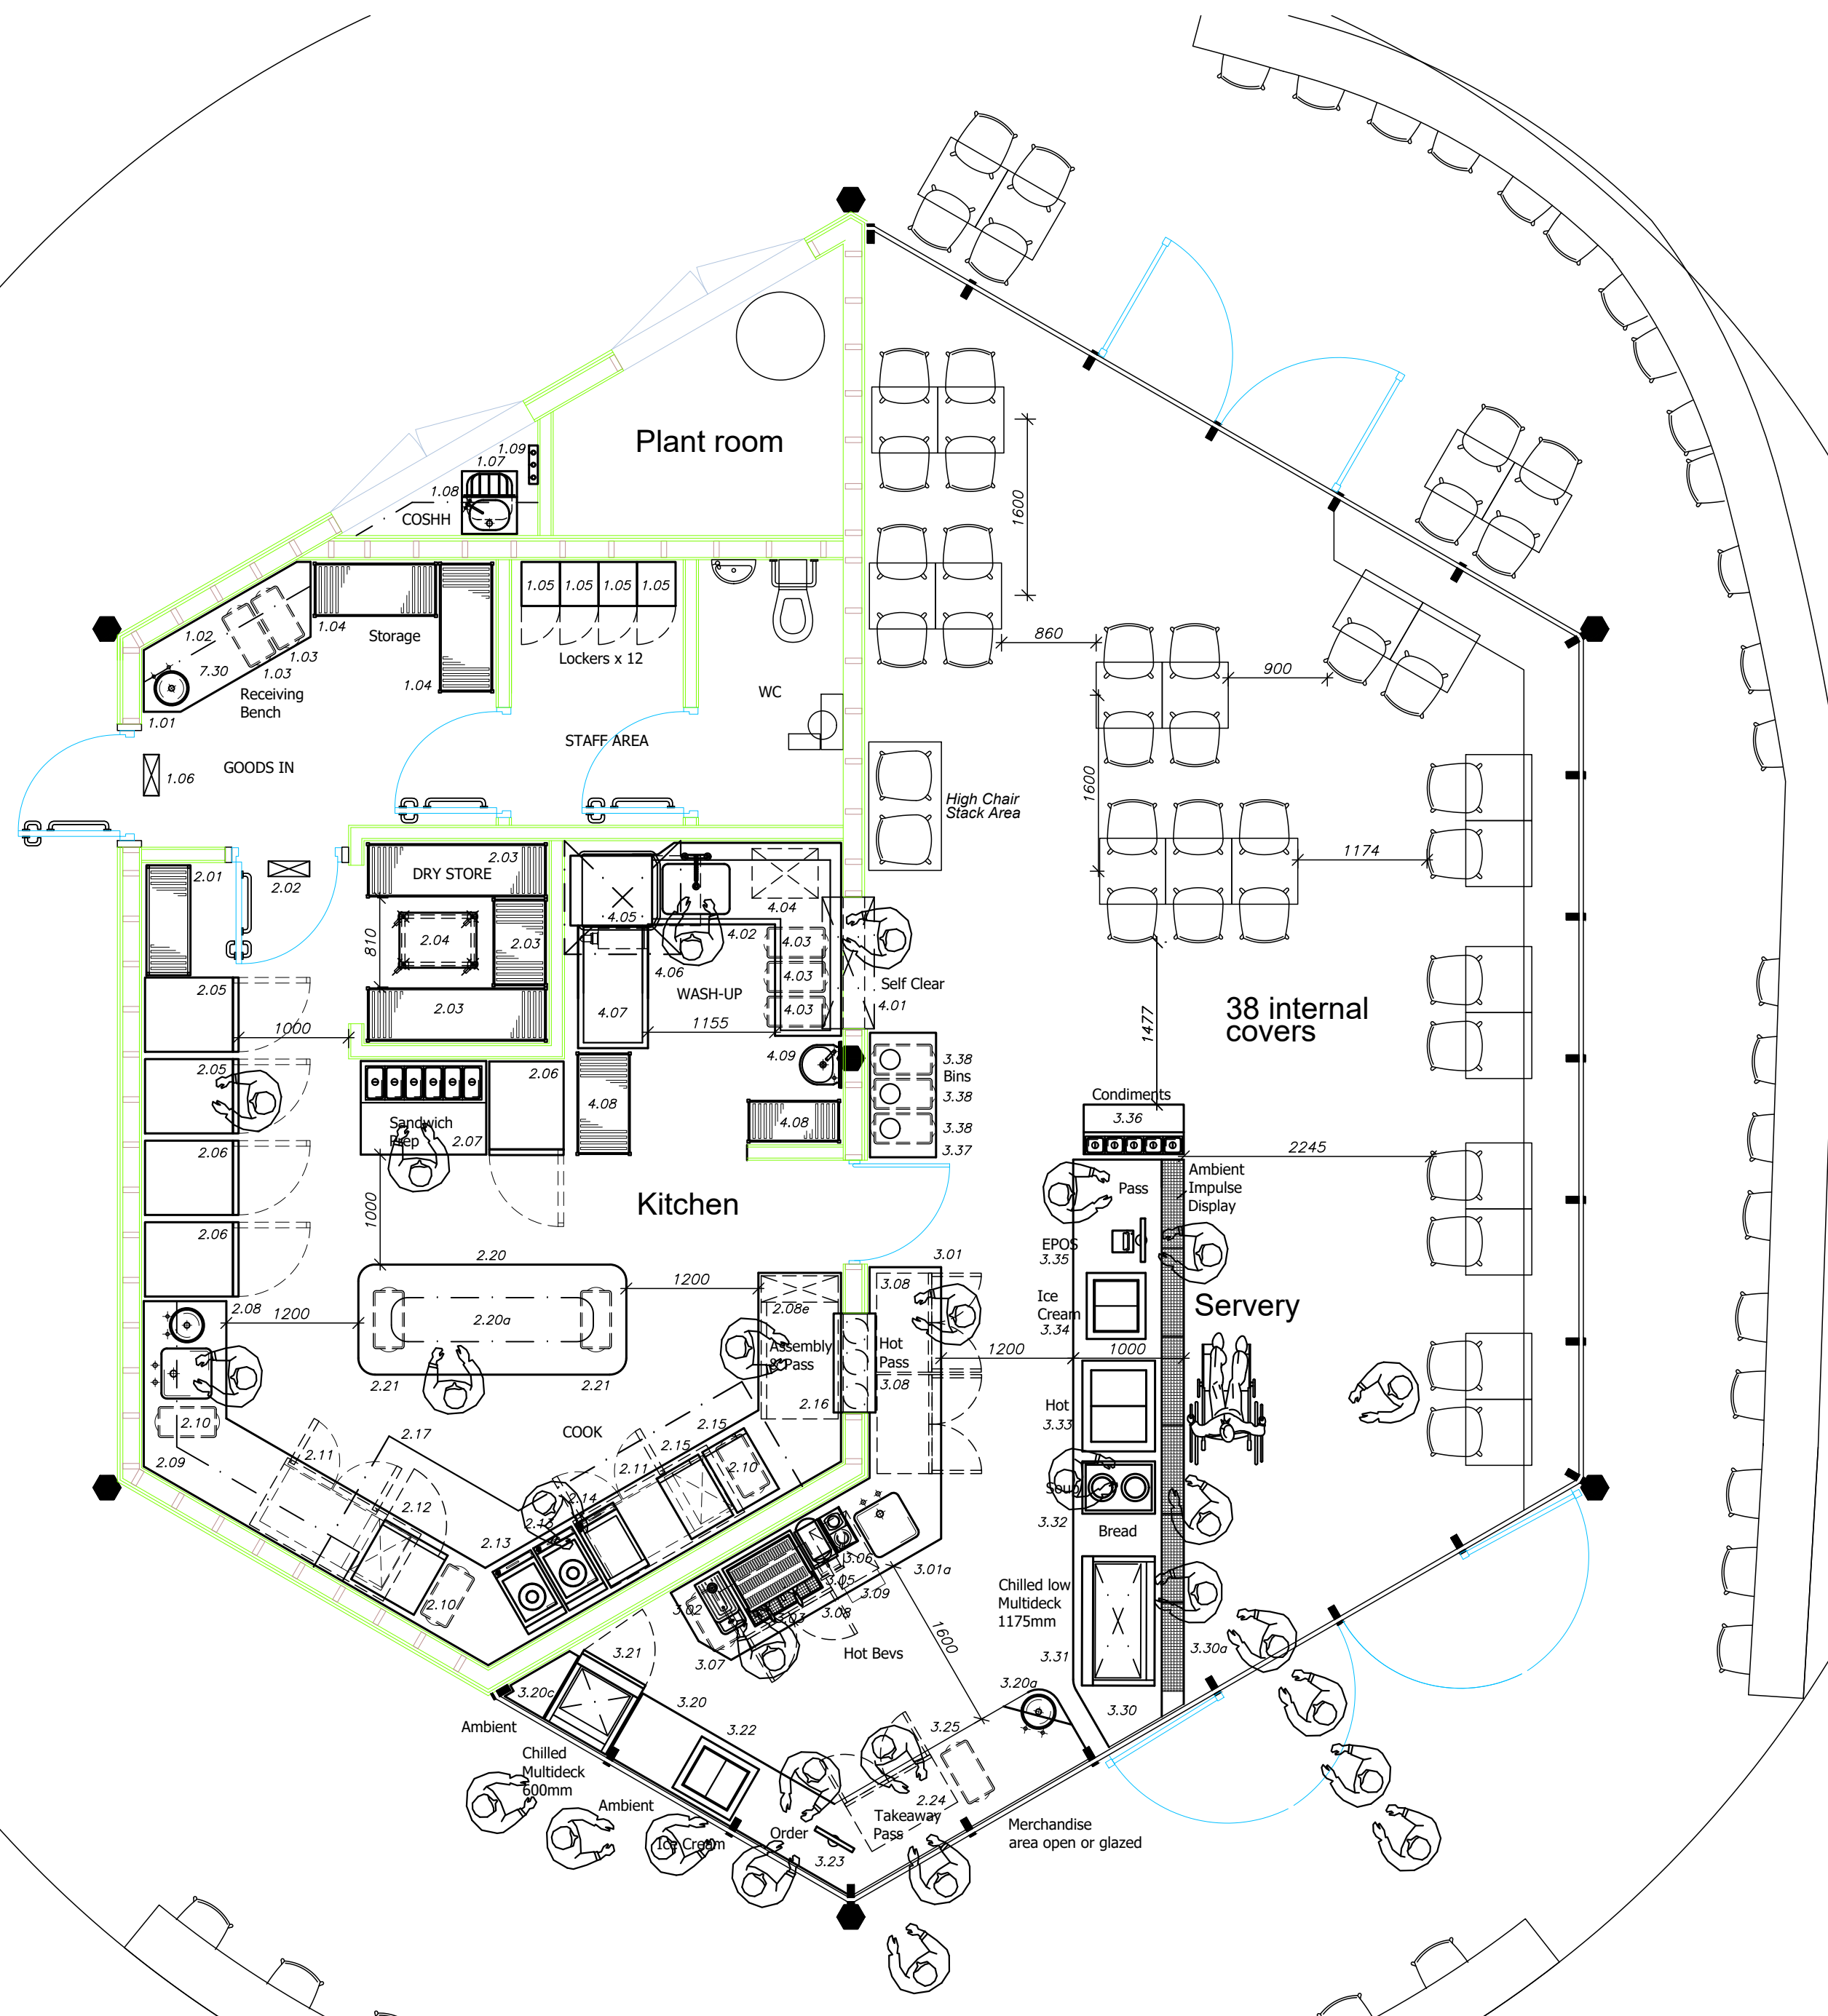

SUBJECT TO CHANGE

THE COPYRIGHT DESIGN AND PATENTS ACT 1988
THIS DRAWING IS THE COPYRIGHT OF BERKELEY PROJECTS UK Ltd.
AND MUST NOT BE COPIED OR REPRODUCED, IN WHOLE OR IN PART, BY ANY
METHOD WHATSOEVER, WITHOUT THE PRIOR WRITTEN APPROVAL OF B.P.UK Ltd.

BERKELEY
PROJECTS

17 EWELL ROAD CHEAM SURREY SM3 8DD UK
Tel: 020 8643 1228
E-mail: enquiries@berkeleyprojects.co.uk

CLIENT AND PROJECT TITLE

HORNIMAN MUSEUM

DRAWING CONTENT

KINDERCAFE GENERAL ARRANGMENT

DRAWN BY: RW	DATE: 21.09.23
PAPER SIZE: A2	SCALE: 1:50

COMP REF: D:\Projects\Hornimann Museum\Hornimann Museum KC Sketch Rev 8.dwg

JOB NO: DRG NO: REV:
001 08