



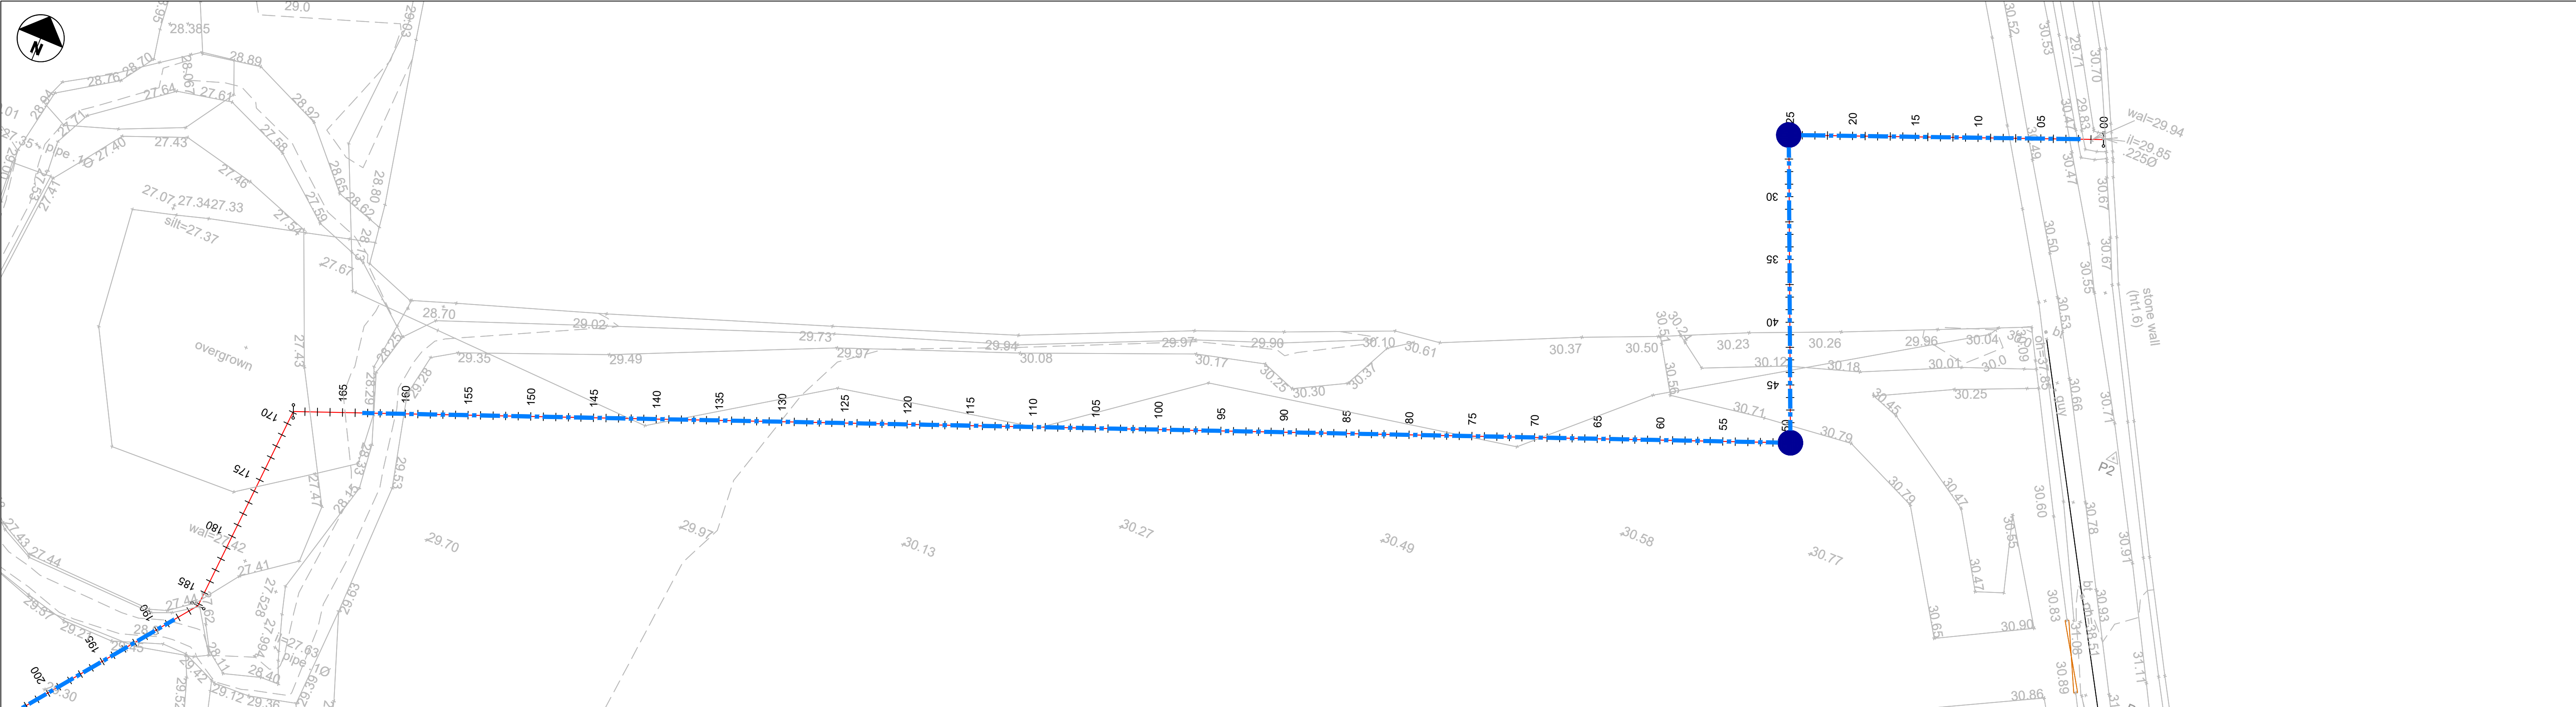

PIPE ALIGNMENT - LONGSECTION CHG. 0-170
SCALE: H 1:500,V 1:100. DATUM: 26.000

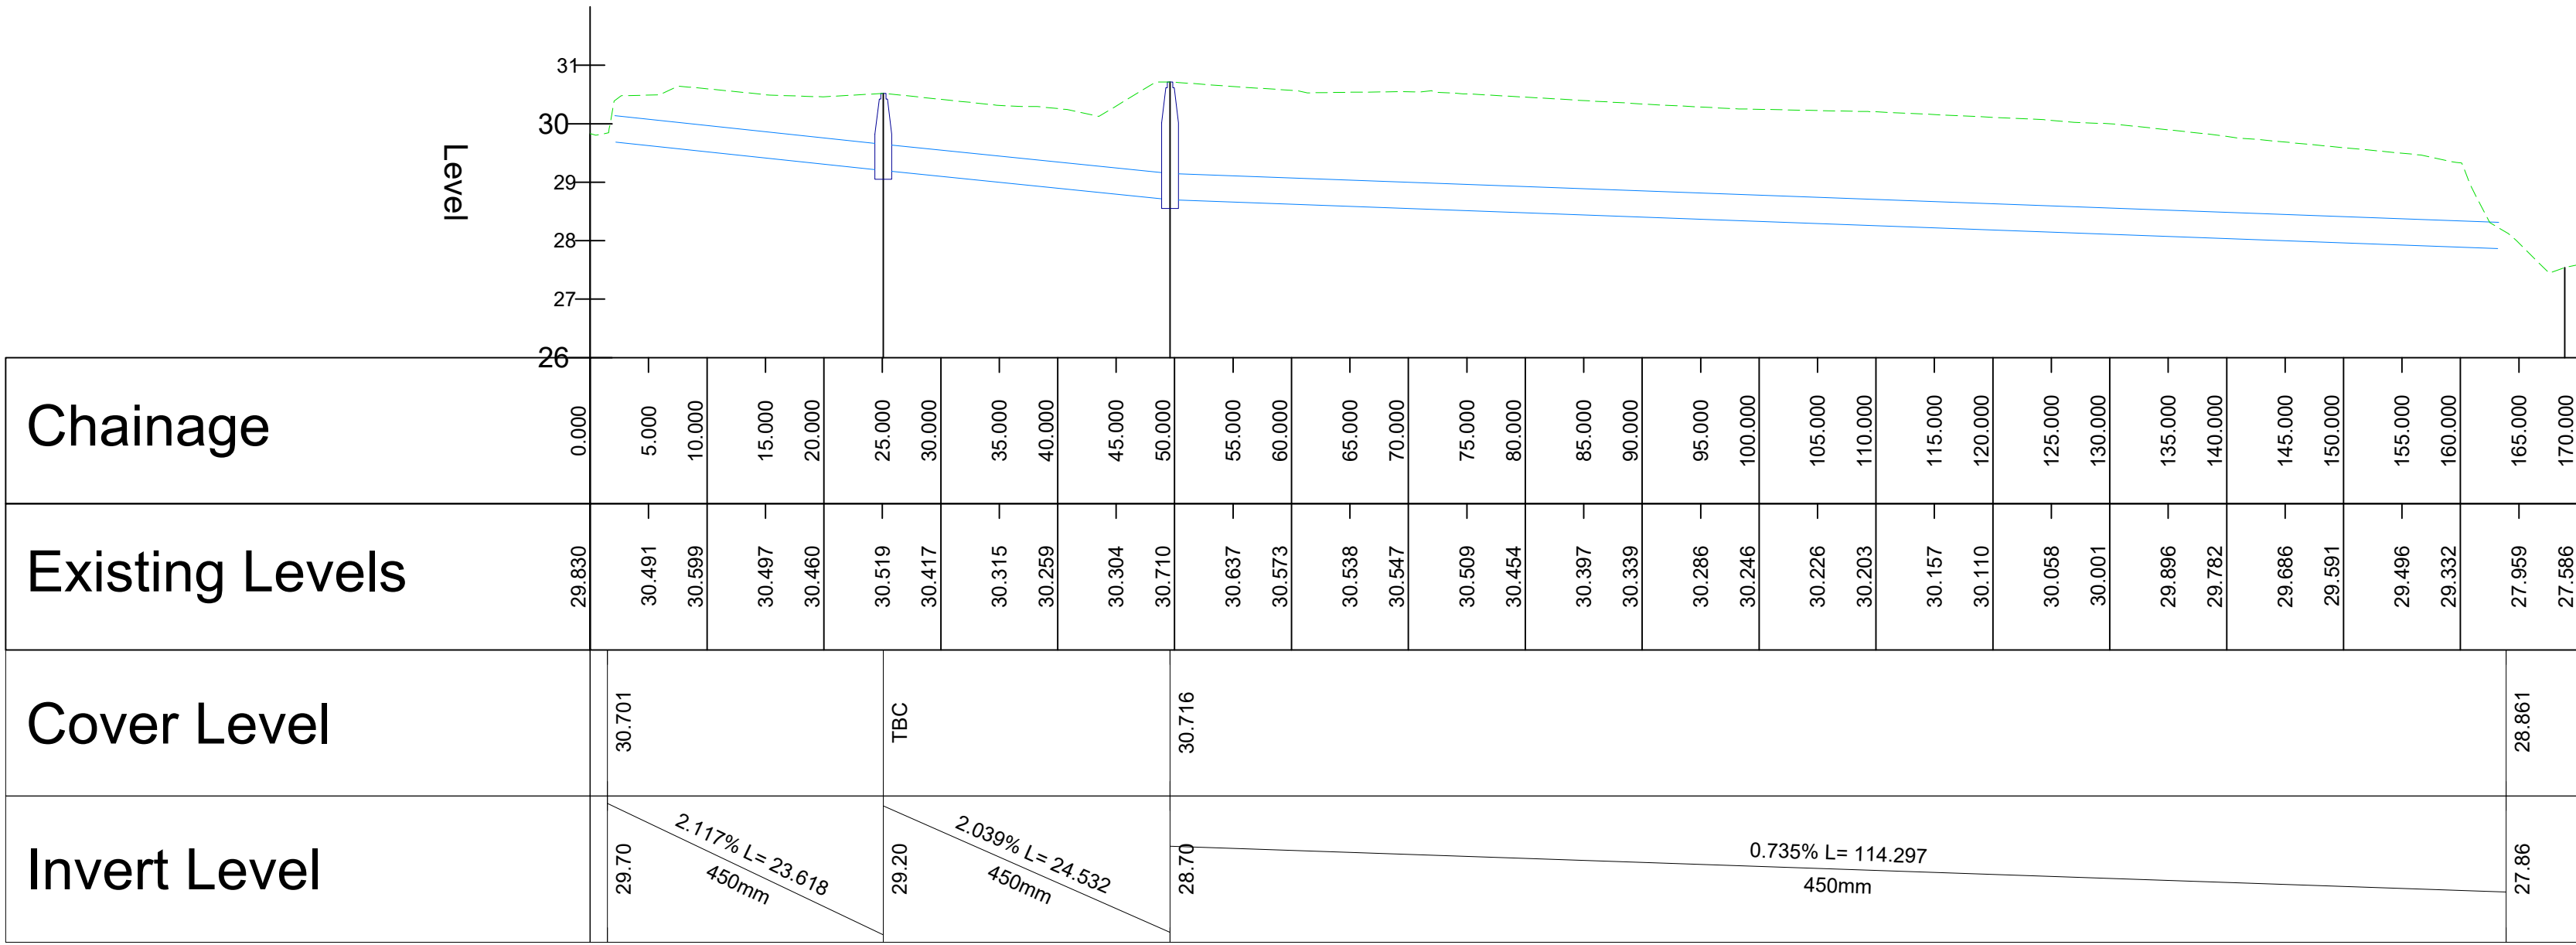

Standard Notes

1. This drawing is to be read in conjunction with all relevant Architect's and Engineer's drawings and the specification.

2. This drawing should not be scaled.

3. All dimensions are to be verified by the contractor on site.

4. All discrepancies should be reported to the C.A. prior to the commencement of the works.

Notes and Keys

1. CONTAINS OS DATA © CROWN COPYRIGHT AND DATABASE RIGHTS 2021. CONTAINS TOPOGRAPHICAL DATA FROM JACK ENGLISH DATED 25.11.2021.

2. DESIGN HAS BEEN DEVELOPED ON THE ASSUMPTION OF CLAY STRATA - DESIGNER TO BE INFORMED IF DIFFERENT STRATA IS OBSERVED

NOT FOR CONSTRUCTION

Project

WREA GREEN
LANCASHIRE

Title

PROPOSED DRAINAGE WORKS
CULVERT LAYOUT & LONGSECTION
SHEET 1

Project Number

2067-02

Scale @ A1

1:250

Date Created

JUN 24

Drawn

LT

Checked

JF

Suitability

MANCHESTER
LONDON
LEEDS
GLASGOW

Carver's Warehouse, 77 Dale Street, Manchester, M1 2HG. Tel: 0161 228 6751
Reeds Wharf, 53 Mill Street, London SE1 2AQ. Tel: 020 7253 8977
Trower Works, Mill Street, Oldham Road, Leeds LS1 5BQ. Tel: 0113 3025 130
Graham Chambers, 45 West Nile St, Glasgow, G1 2PT. Tel: 0141 370 1829

www.civicingineers.com

Status

TENDER

Drawing Number

2067-02-CIV-XX-XX-D-C-30001

Revision

P01

© CIVIC ENGINEERS LIMITED