


Goodwin Academy



Refurbishment of a 3G

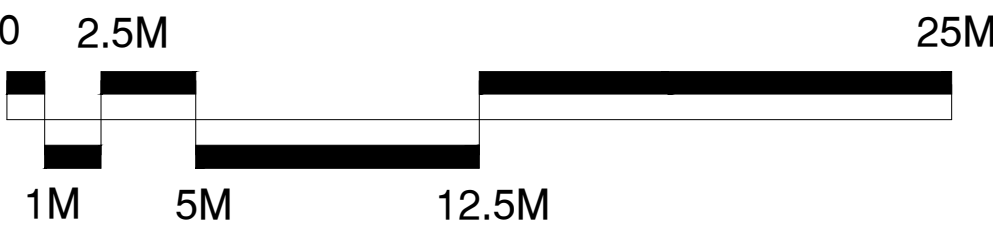

CONSULTANTS
SSL
Surfacing Standards Limited
Office 2, Emmergreen House,
Aston Road, Lissington, LE15 9WY
01530 402 572

1. DO NOT SCALE FROM DRAWING. ALL DIMENSIONS TO BE CHECKED ON SITE PRIOR TO COMMENCEMENT OF WORKS.
2. THIS DRAWING IS COPYRIGHT TO SURFACING STANDARDS LTD.
3. ALL PERSONNEL SHOULD BE AWARE OF THE HEALTH AND SAFETY PLAN WHICH IS RETAINED IN THE SITE MANAGERS OFFICE.

- 4.5m High Fence Line
- 3.0m High Fence Line
- 1.2m High Fence Line

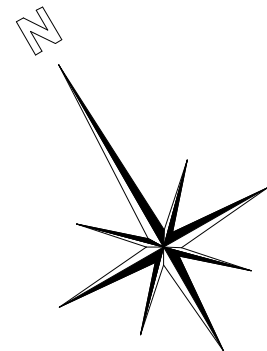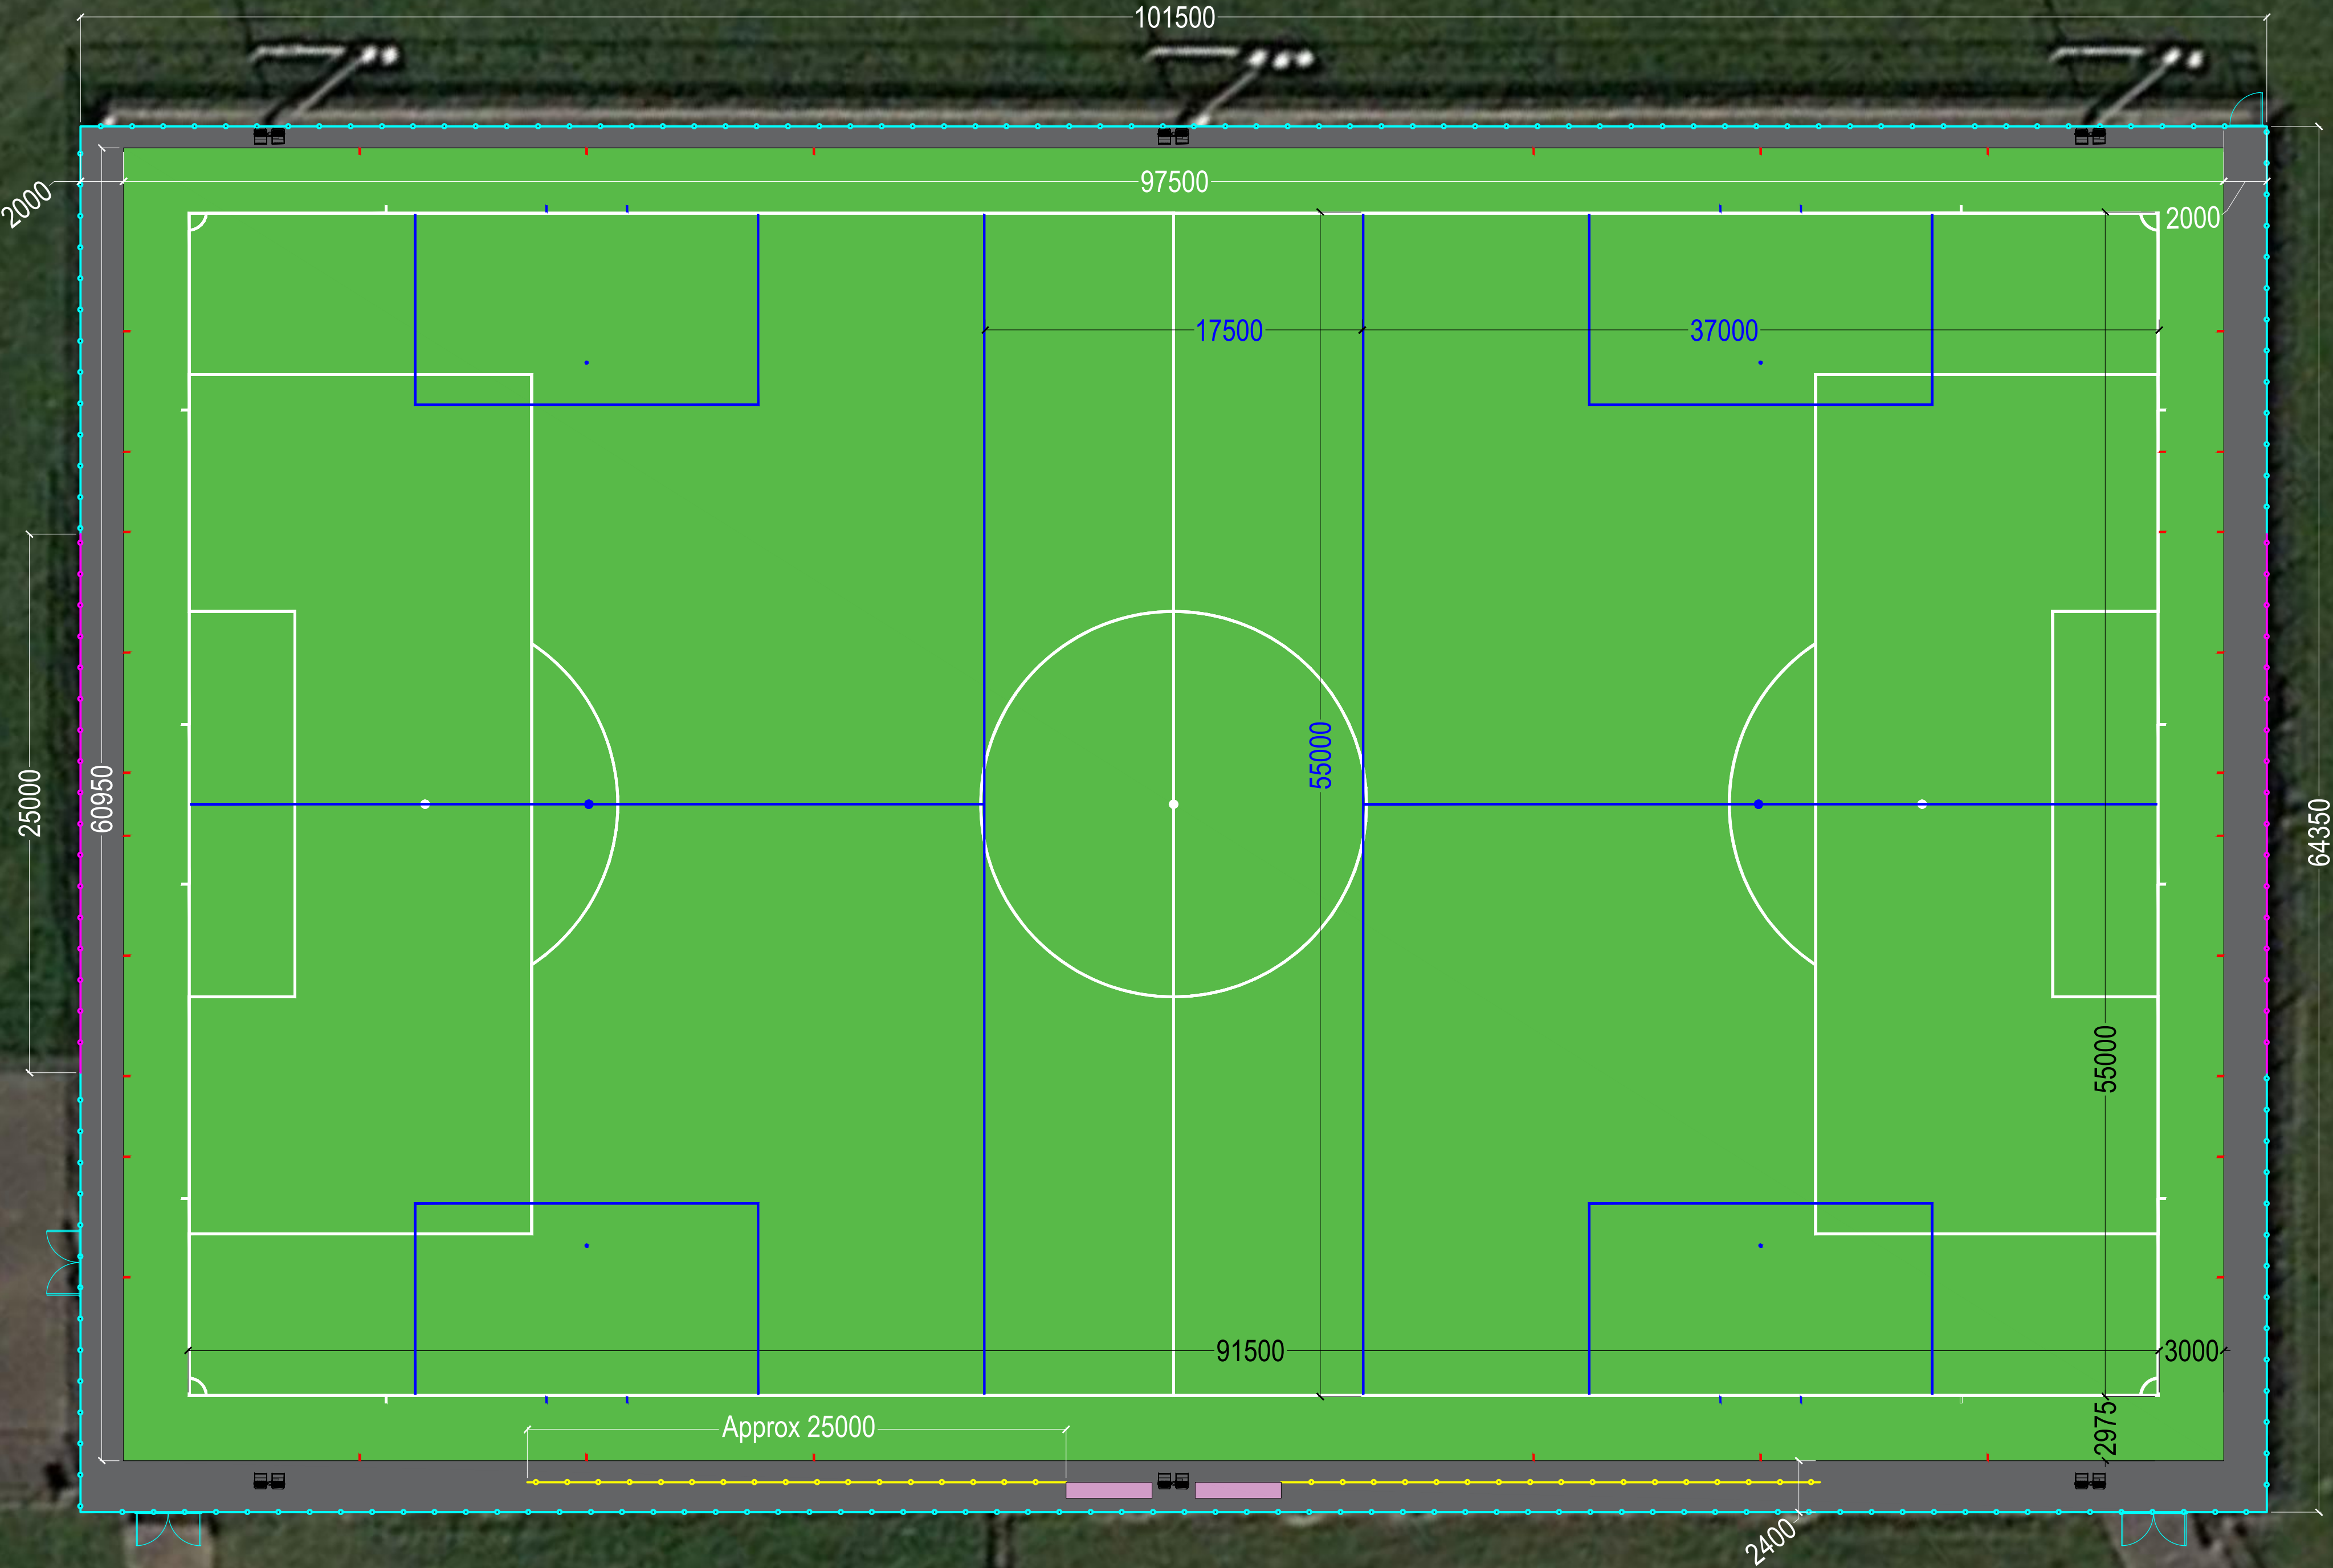

01	CONDITION ISSUE	ME	WB	05.06.23
00	CONDITION ISSUE	ME	WB	03.04.23
REV	DESCRIPTION	REV	CK	DATE



AUTHOR ME			
TITLE Goodwin Academy Refurbishment of a 3G Proposed Site Layout - Option 1			
PROJECT SS3176	SCALE 1:200	SIZE A1	
DRAWING No 02	REVISION 01		