





2 AREA 3.0 MUSIC & THE BEATLES
ELEVATIONS Scale 1:50

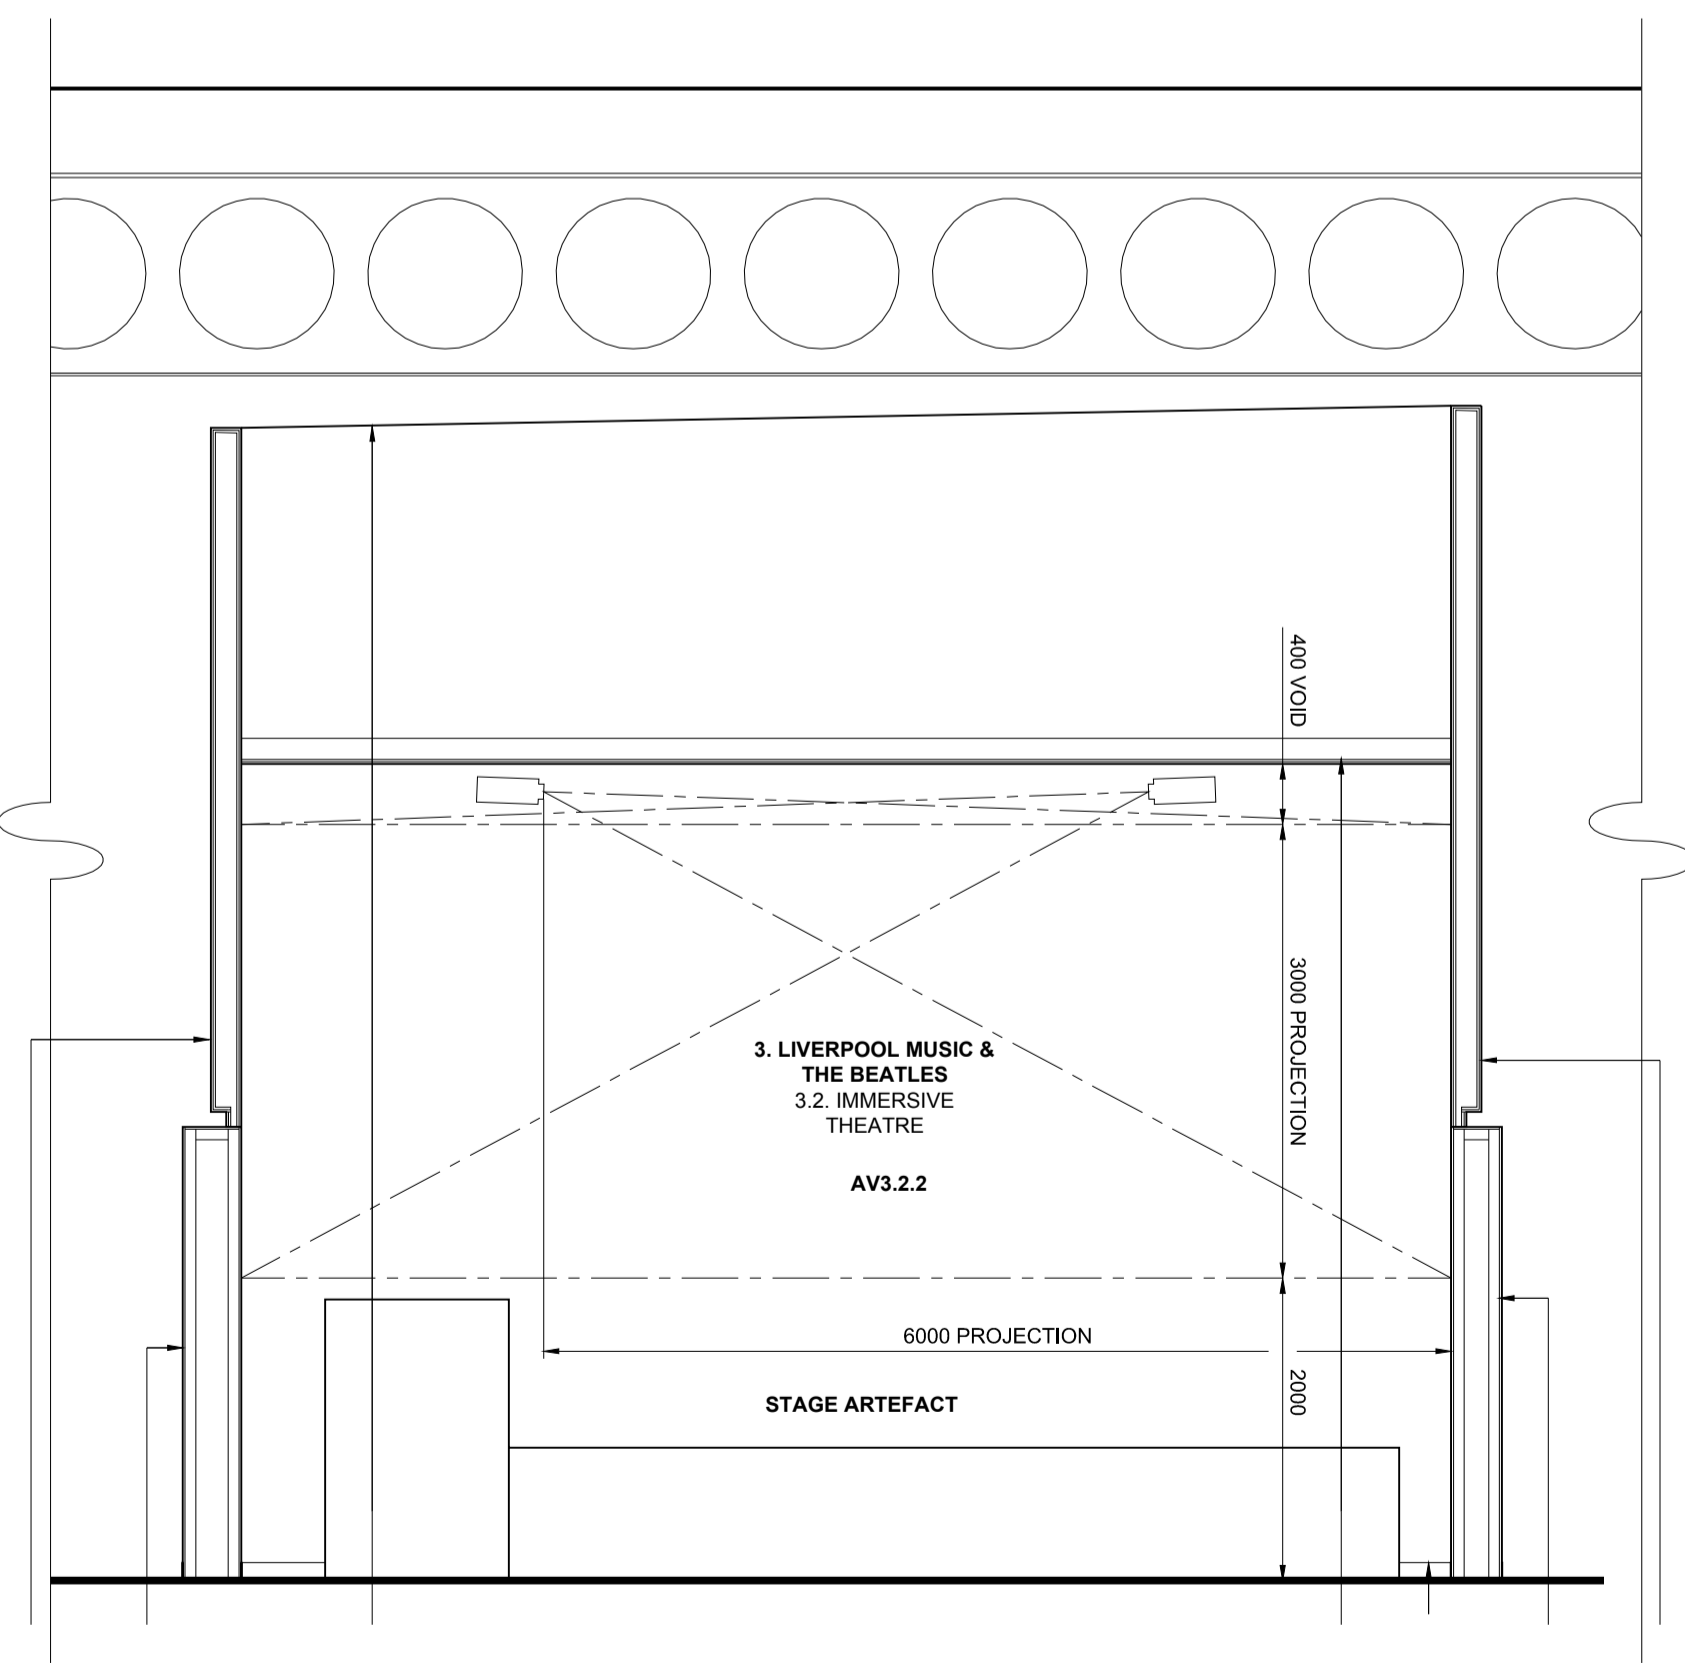

3 AREA 3.0 MUSIC & THE BEATLES
ELEVATIONS Scale 1:50

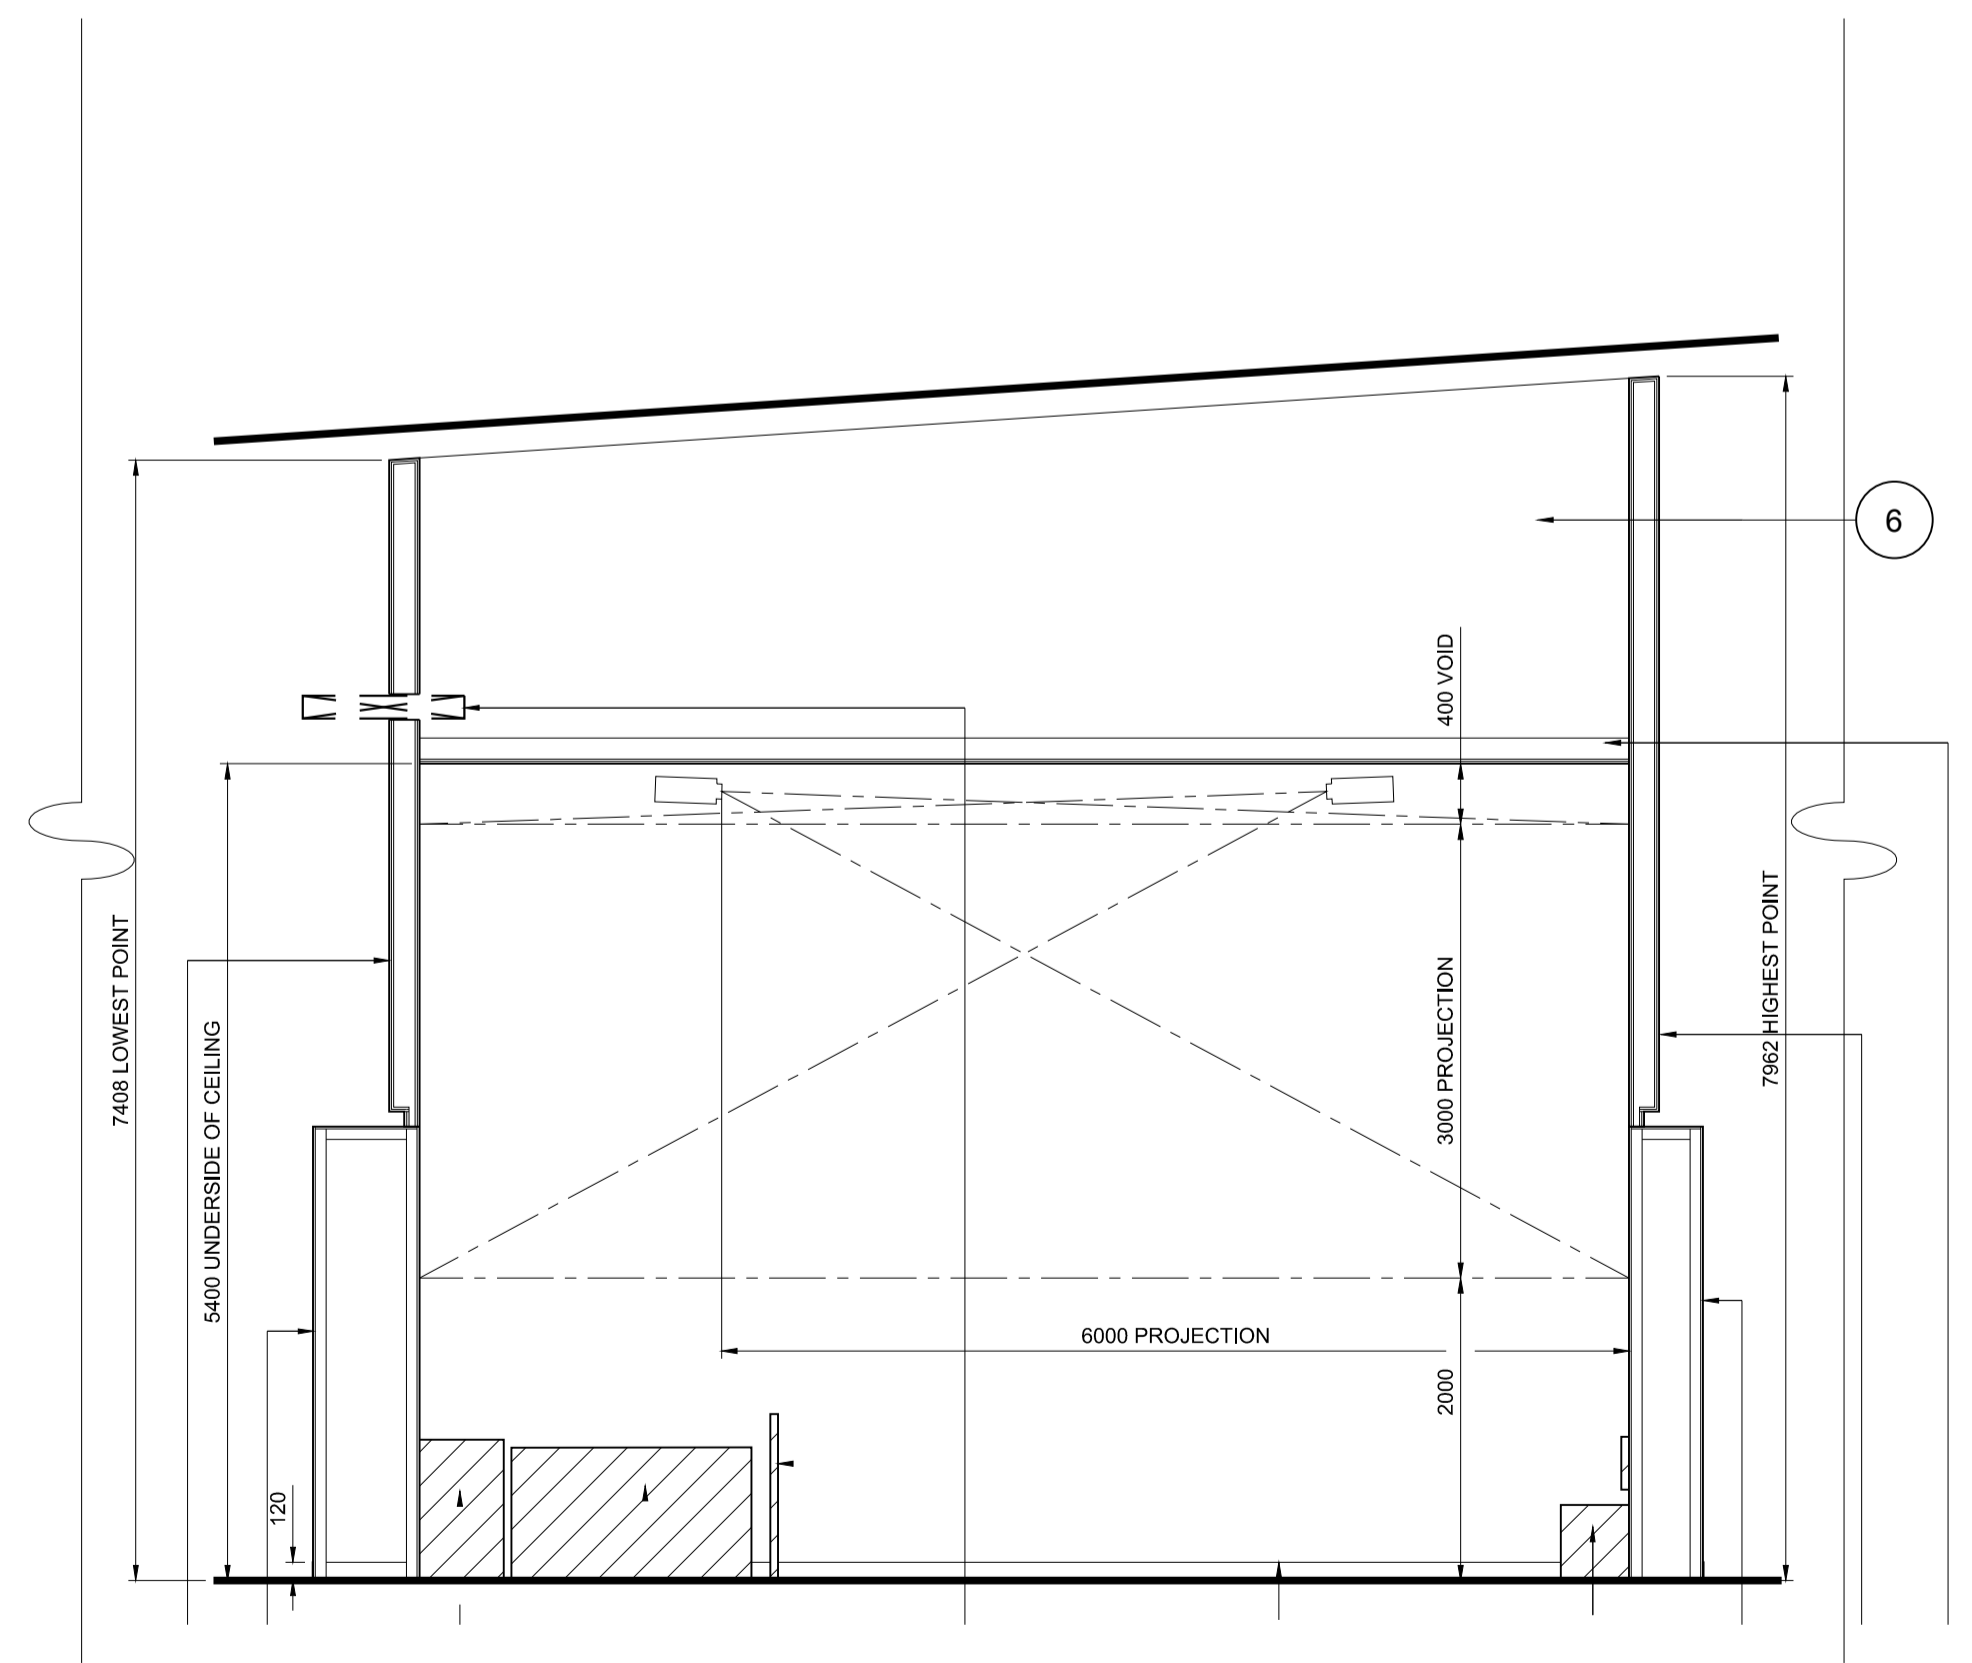

4 AREA 3.0 MUSIC & THE BEATLES
ELEVATIONS Scale 1:50

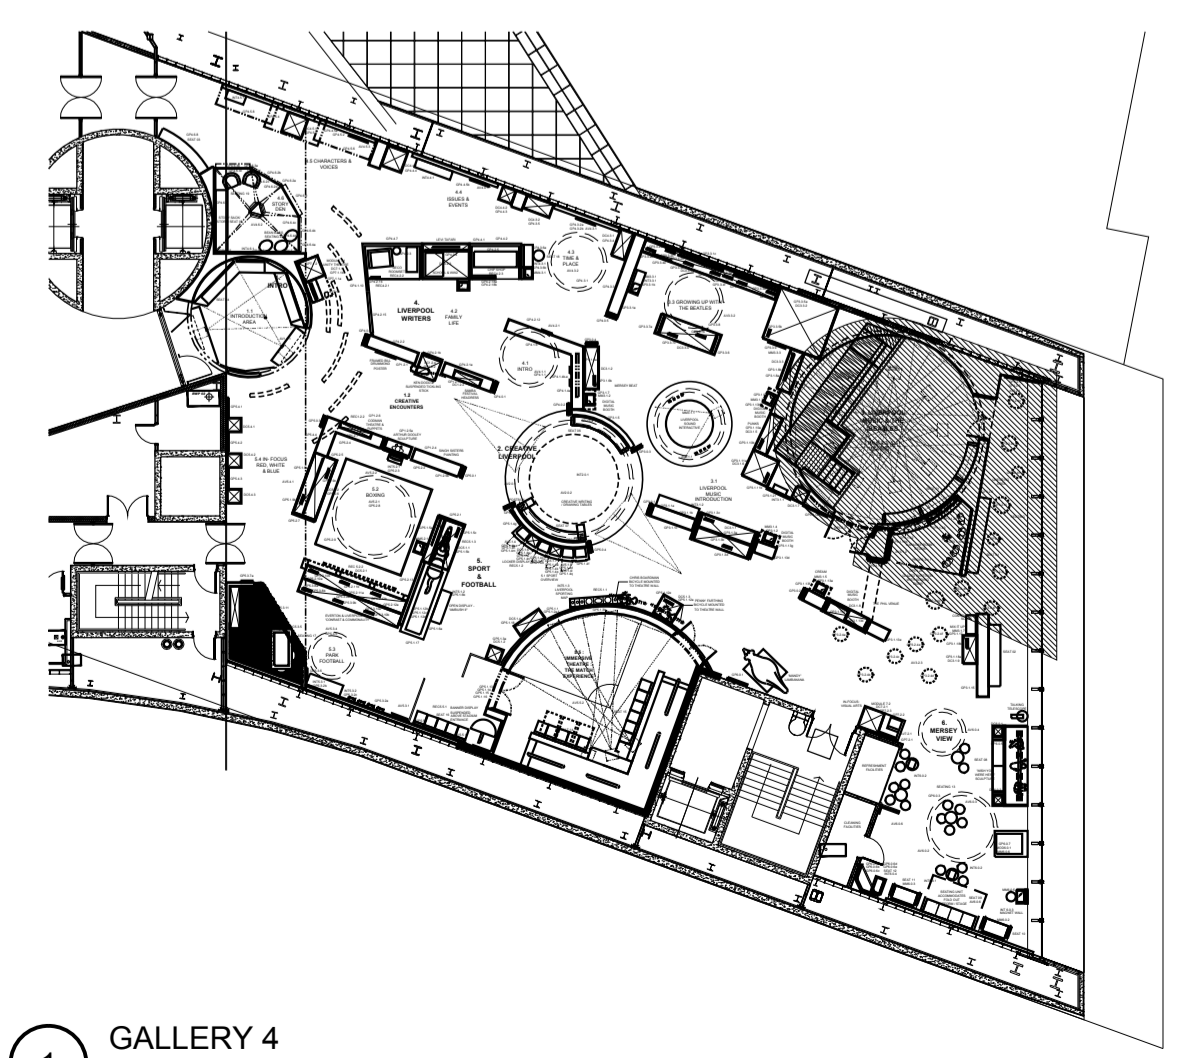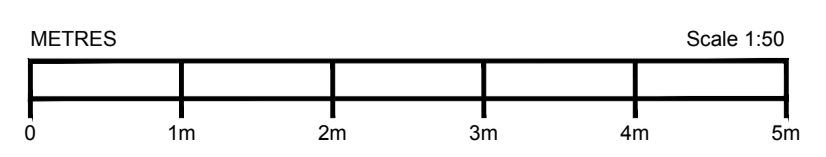

1 GALLERY 4
KEY PLAN Scale N.T.S.