
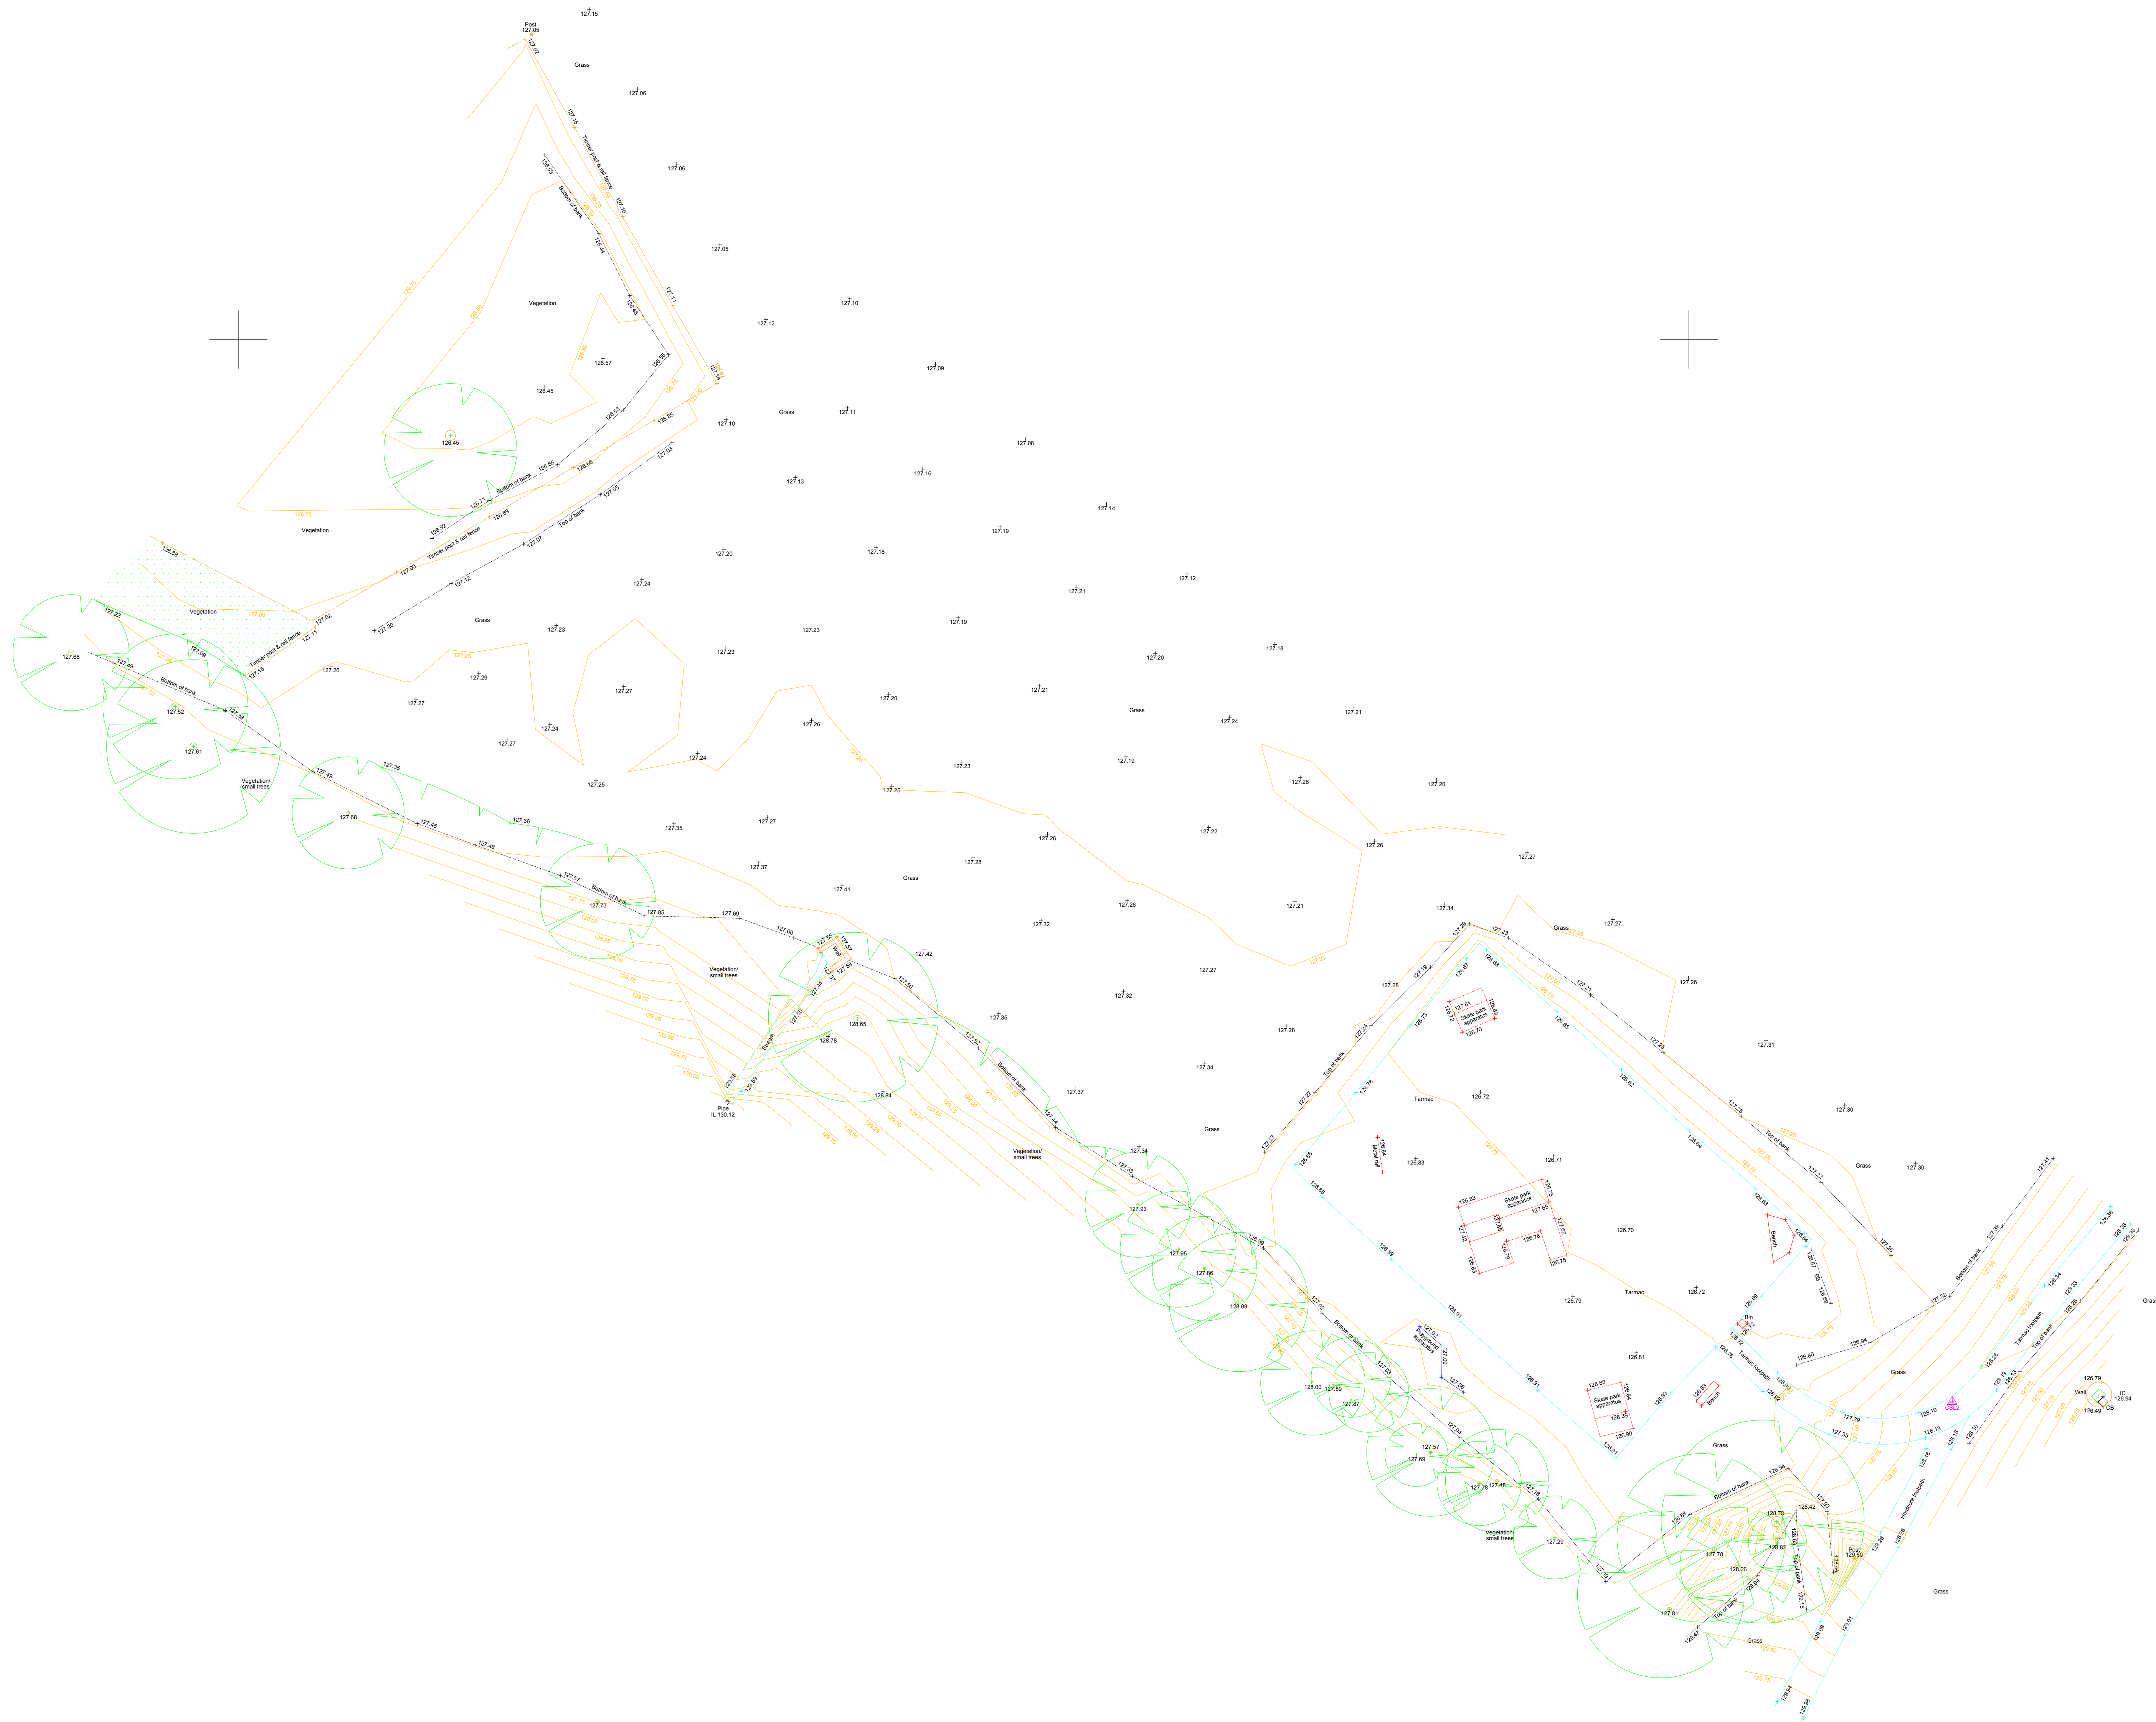


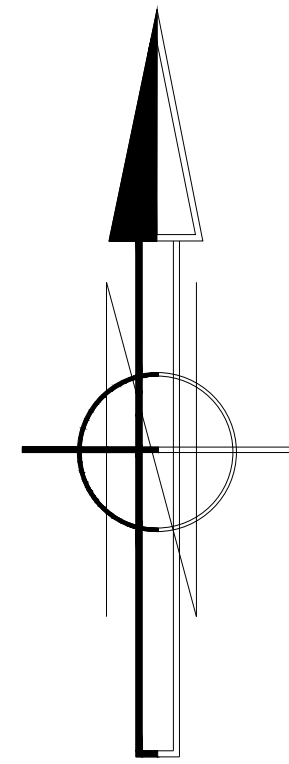

CONSULTING SURVEYORS
LAND-ENGINEERING-BUILDING

751 SCOTT HALL ROAD • MOORTOWN • LEEDS
Tel: 01132 892922 • Tel: 01729 725 651
EMAIL: INFO@CSLSURVEYS.CO.UK • WWW.CSLSURVEYS.CO.UK

TITLE			
Topographical Survey Centre Vale Park, Burnley Road Todmorden			
CLIENT			
Groundwork Leeds			
DATE	Oct 2020	DRAWN BY	SA
DRG NO	10706 - 01	CHKD BY	ACA
		PLOT SCALE	1 : 200 @ A0
REV	AMENDMENT	DATE	BY
			CHKD.

NOTES

This survey is fitted to National Grid and Datum using GPS, and has been drawn at a scale factor of 1.0000.

Although this survey is tied to National Grid, due to the scale factor, any setting out or design works should strictly use the control co-ordinates contained within the table.

Boundaries shown are physical features on site and do not necessarily represent the legal extents of ownership.

This drawing and the information contained therein is issued in confidence and is the copyright of CSL Surveys (Engineering) Ltd. Disclosure of this information to Third Parties without permission is forbidden as is copying or replication.

Key:	
BB	Bottom of Bank
BT	Bolt
BT	Bottom Telecom
CB	Control Box
CONC	Concrete
DC	Drainage Channel
DK	Drop Kerb
DP	Downspout
EP	Electricity Pylon
FL	Floor Level
FH	Fire Hydrant
G	Gully
GP	Gas Post
GV	Gas Valve
H	Height
IC	Inspection Cover
IL	Inlet Level
LP	Lamp Post
M4	Manhole
NB	Notice Board
RE	Road Sign
RS	Road Sign
RW	Retaining Wall
TB	Top of Bank
TL	Telegraph Pole
UTL	Unable to lift
WM	Water Meter
WO	Water Offset
WV	Water Valve
WS	Survey Station
BS	Bund
SS	Soil Sample
D	Diameter
TP	Trail Pit

Control Station Coordinates

Ref.	Easting	Northing	Level
CSL1	393348.542	424561.274	128.410
CSL2	393318.158	424526.773	128.229